



This drawing is to be read in conjunction with all relevant Architect, consultant and specialist drawings and specifications. The Architect is to be notified of any discrepancies before proceeding. Do not scale from this drawing. All dimensions and levels are to be checked on site. This drawing is subject to copyright. All work carried out before Planning and Building Permission has been granted is at the contractor's risk.
 Note: proposed drawing based on OS dwg information. All illustrated dimensions are approximate and all site dimensions are to be checked on site and subject to site survey.

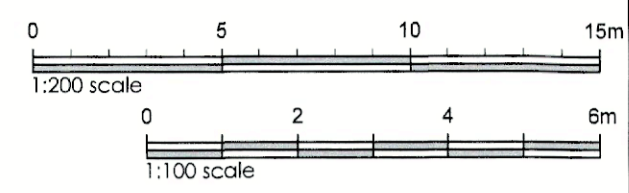


PROPOSED SOUTH EAST FACING ELEVATION SCALE 1:100




PROPOSED NORTH EAST FACING ELEVATION SCALE 1:100

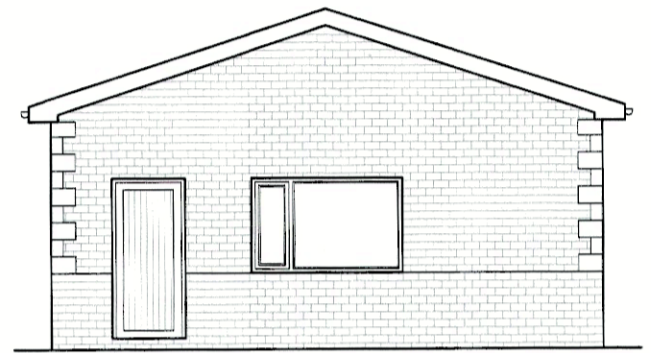


PROPOSED REAR ELEVATION SCALE 1:100

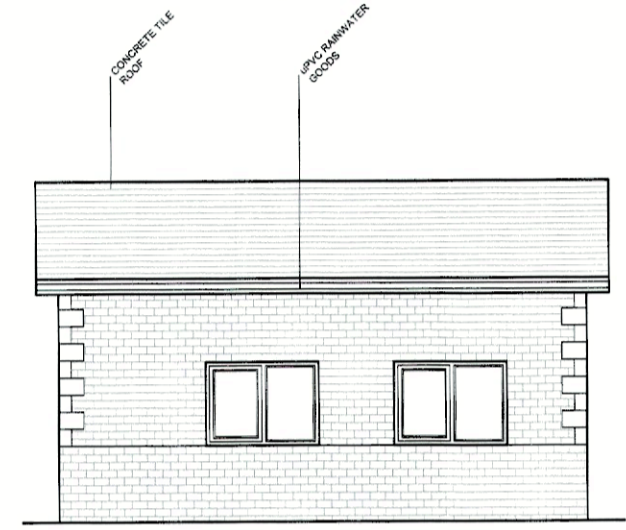


PROPOSED SIDE ELEVATION SCALE 1:100

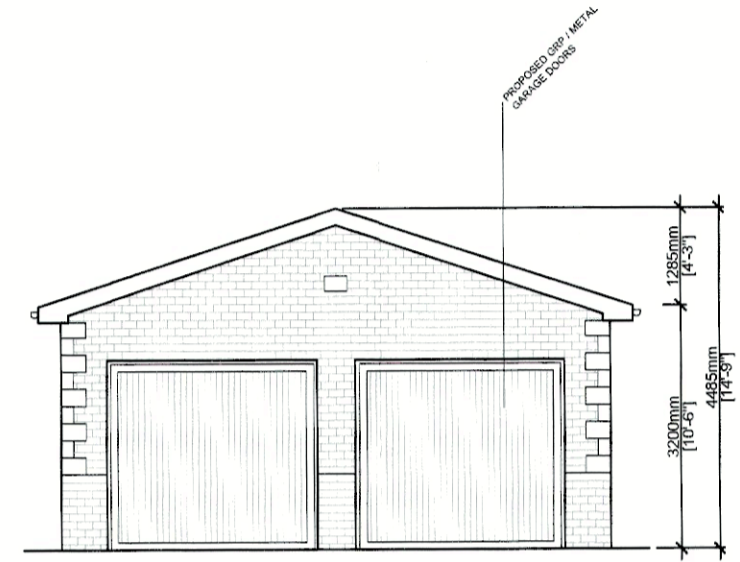


PROPOSED FRONT ELEVATION SCALE 1:100

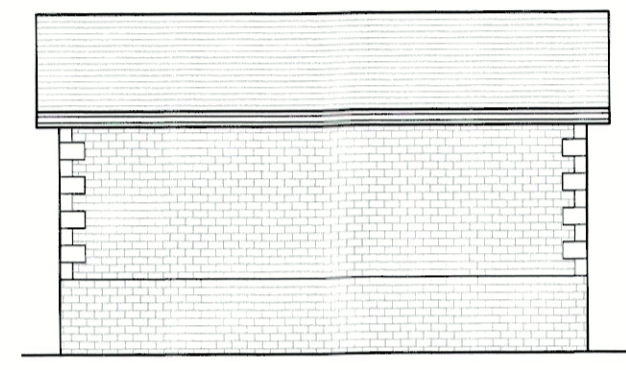


PROPOSED SIDE ELEVATION SCALE 1:100

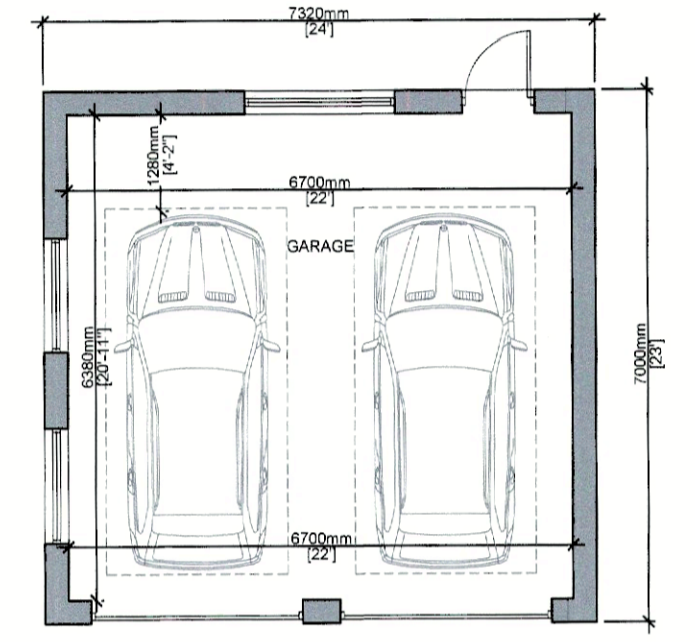

PROPOSED GARAGE FLOOR PLAN SCALE 1:100

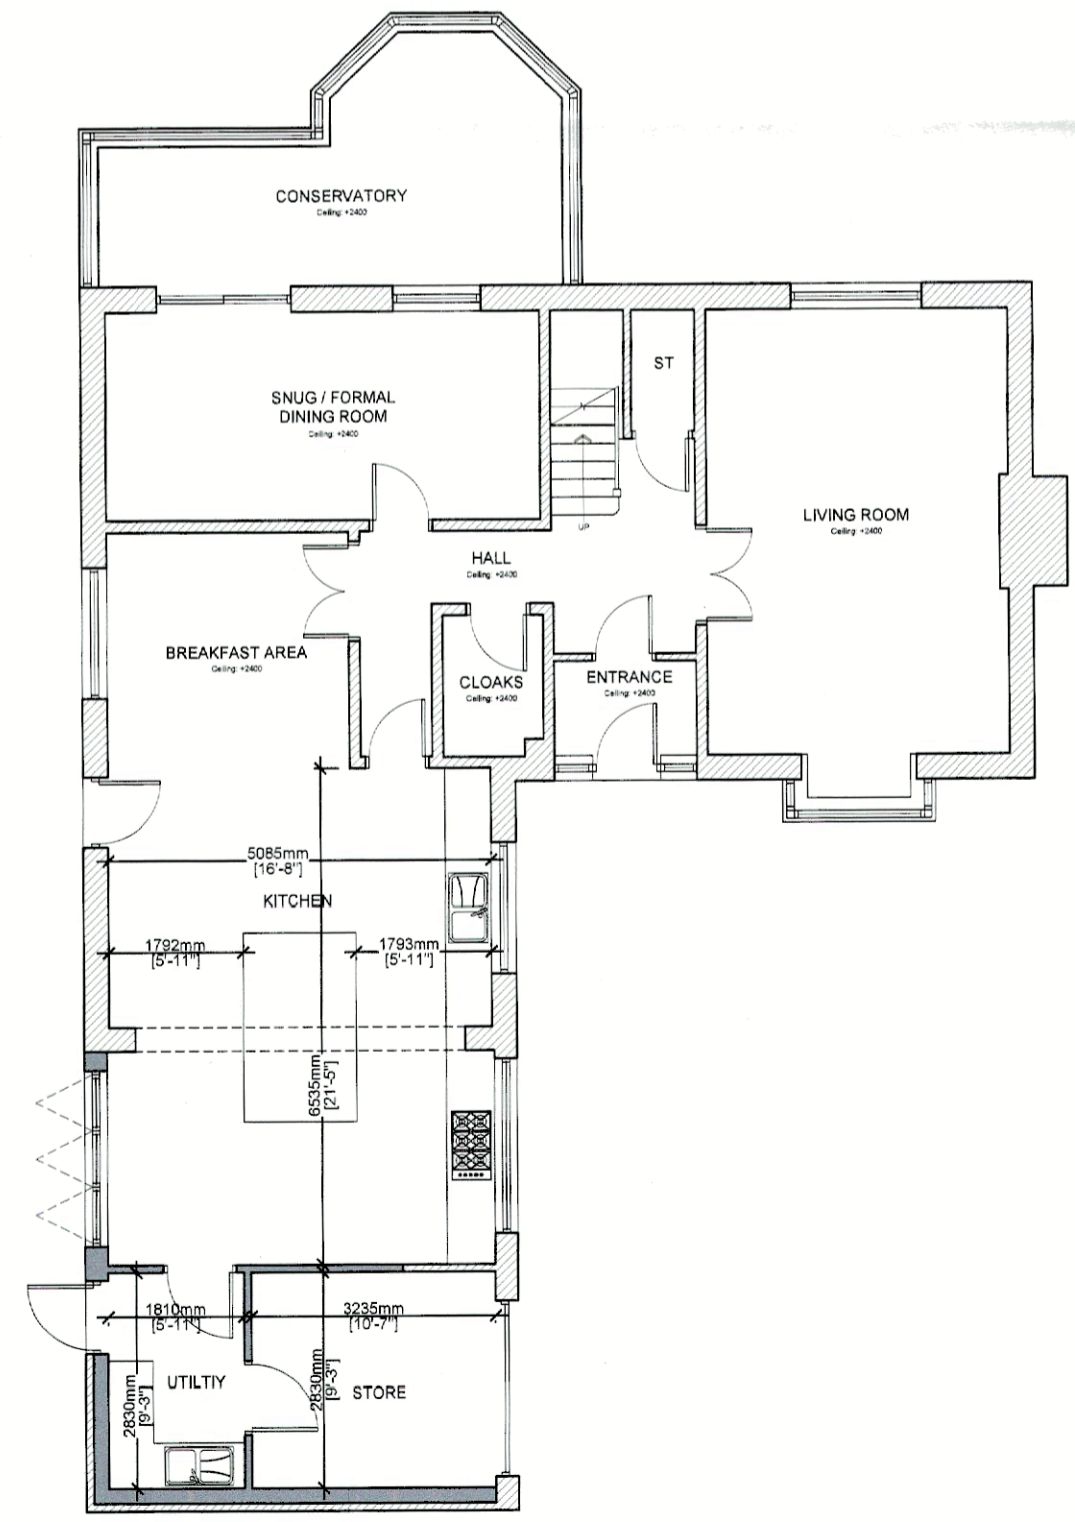

PROPOSED GROUND FLOOR PLAN SCALE 1:100

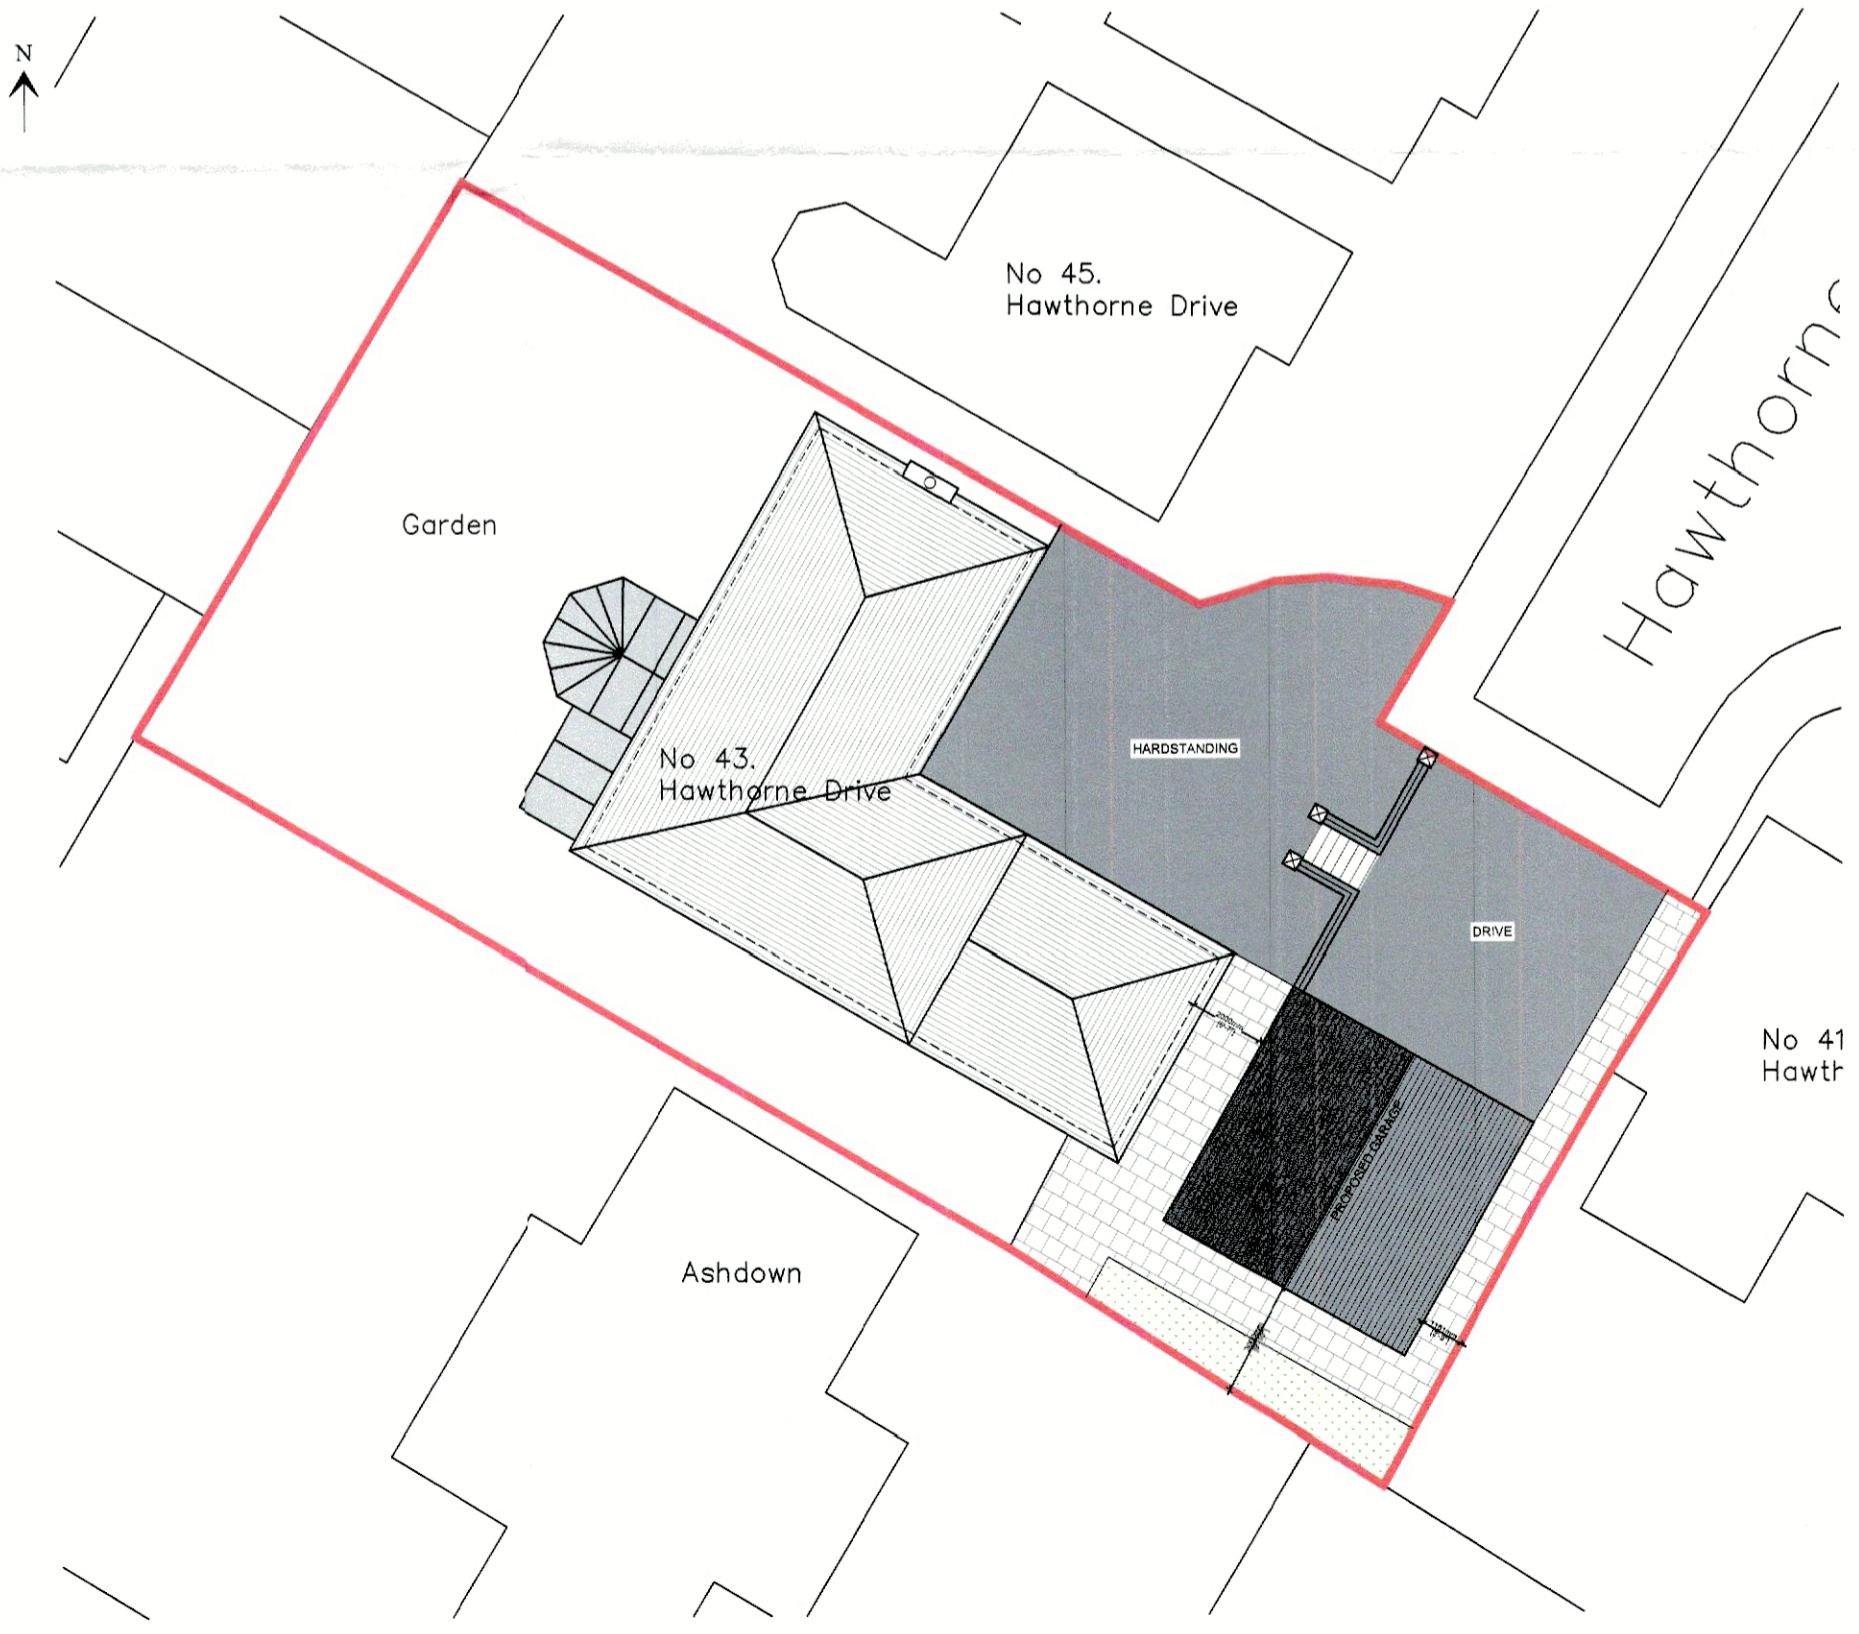

PROPOSED SITE PLAN SCALE 1:200

D	15.09.2021	Amended following client consultation	WJB
C	07.04.2021	Amended following client consultation	BWT
B	30.03.2021	Amended following client consultation	BWT
A	19.03.2021	Amended following client consultation	BWT

Client
 Mr T Brown

Job Title
 Proposed Alterations to Daisyfield, 43 Hawthorne Place, Clitheroe

Drawing Title
 Proposed Plans and Elevations

Scale
 Various @ A2

Date
 March 2021

Drawn
 Ben Turner

spa
 ARCHITECTS

SUNDERLAND PEACOCK & ASSOCIATES LTD.
 HAZELMERE, PIVOLIO ROAD, CLITHEROE
 LANCASHIRE, BB7 2AG
 T 01200 423178 F 01200 427328
 E info@sunderlandpeacock.com
 www.sunderlandpeacock.com

5760 - G02 REV D