


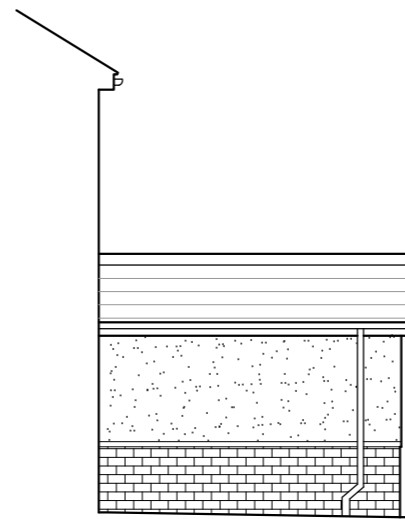


Side South East Elevation 1:100




Rear North East Elevation 1:100




Side North West Elevation 1:100

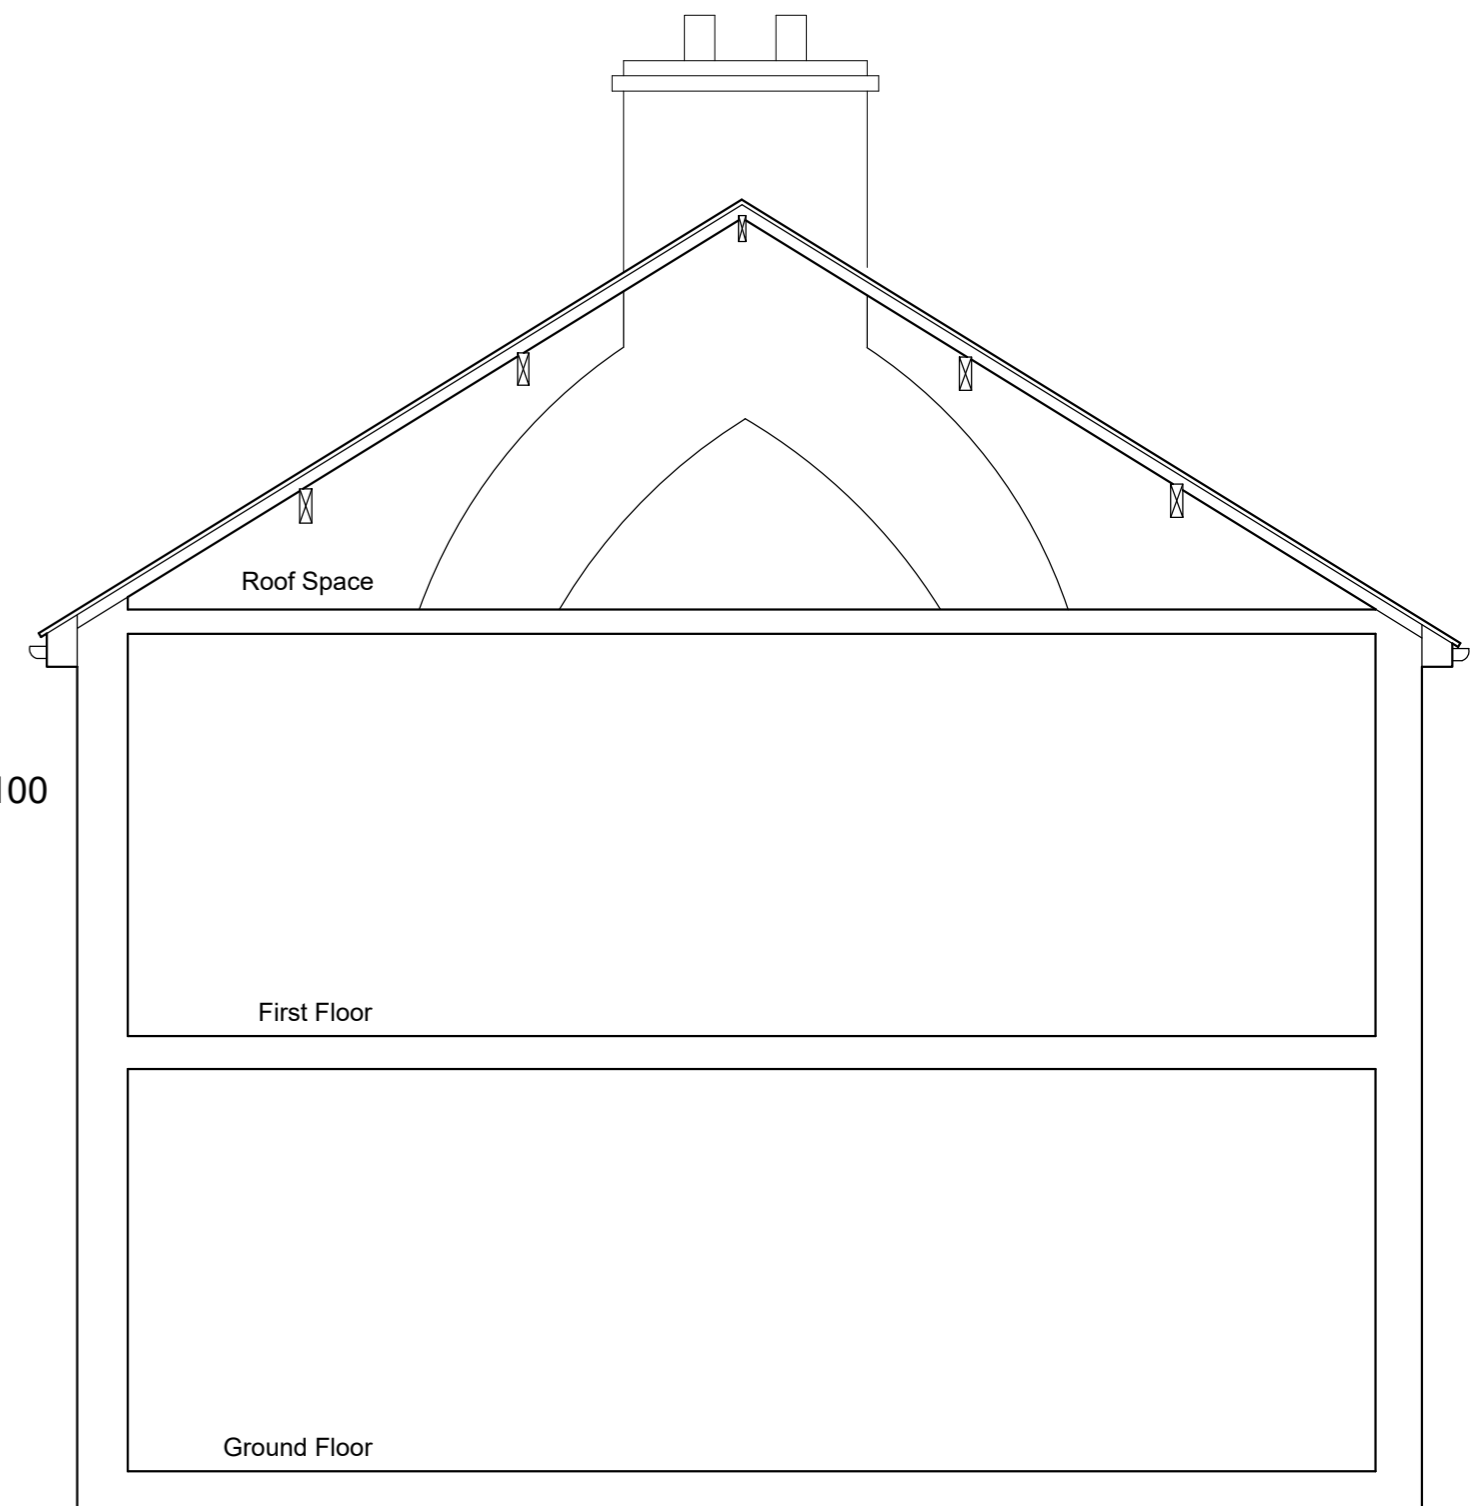

Section Thro' House 1:50

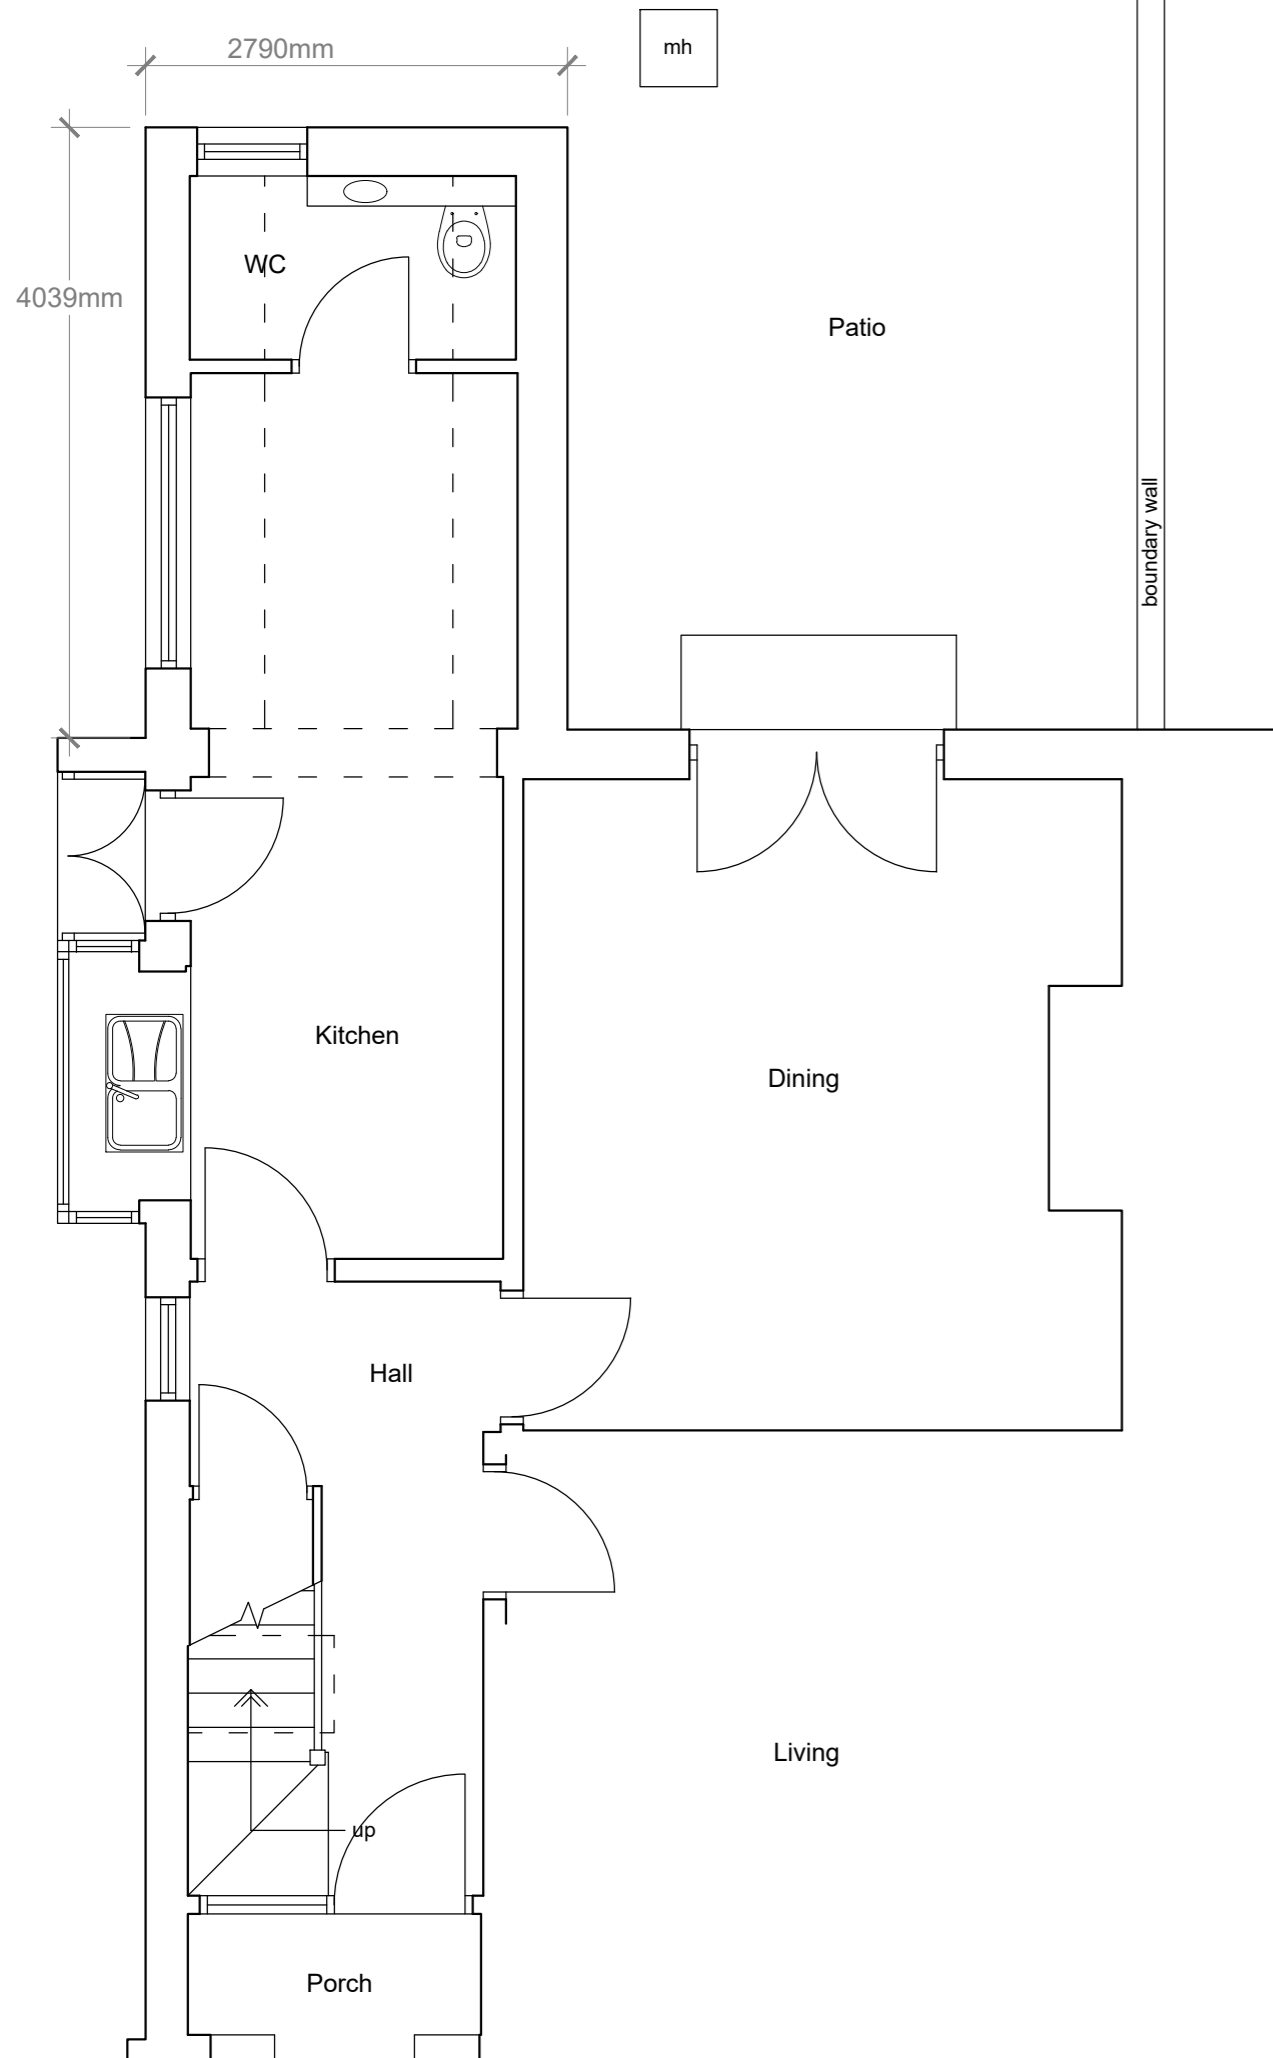


Ground Floor Plan 1:50

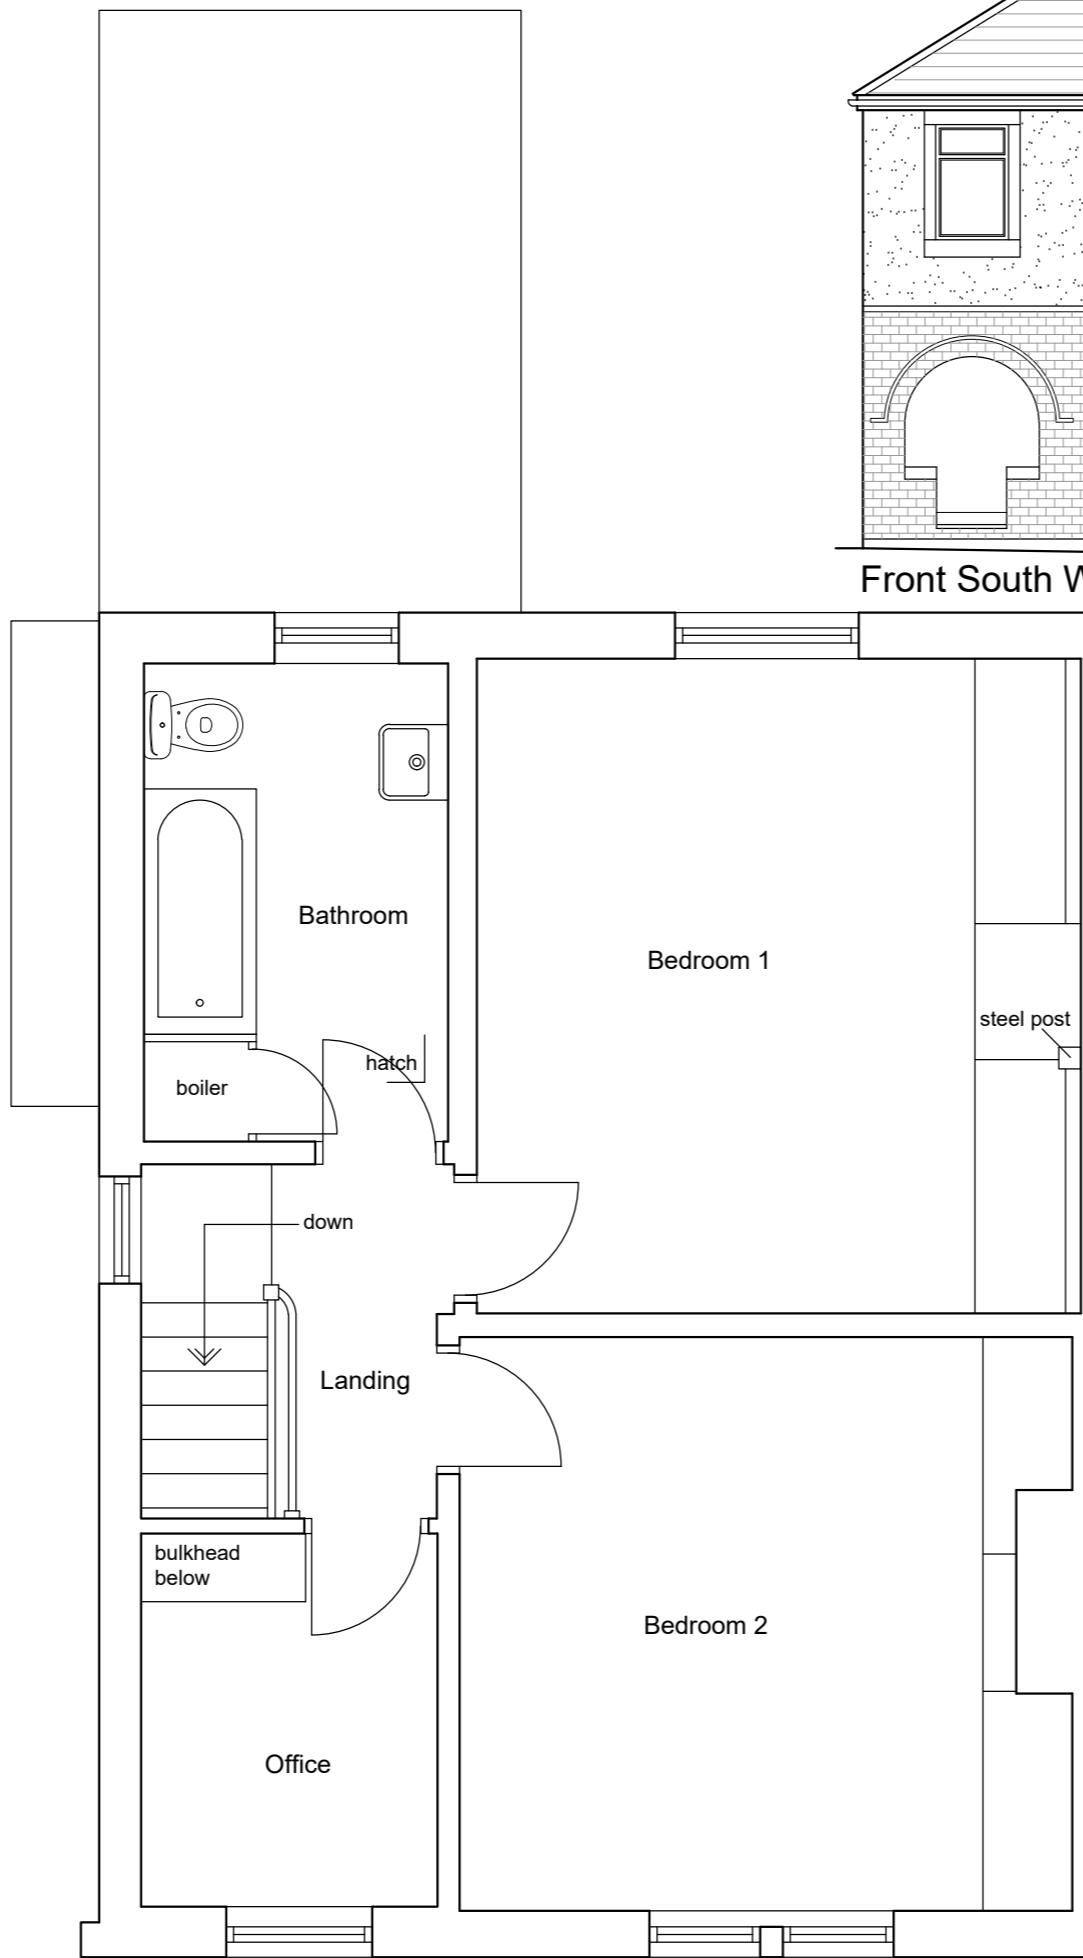

First Floor Plan 1:50



Front South West Elevation 1:100

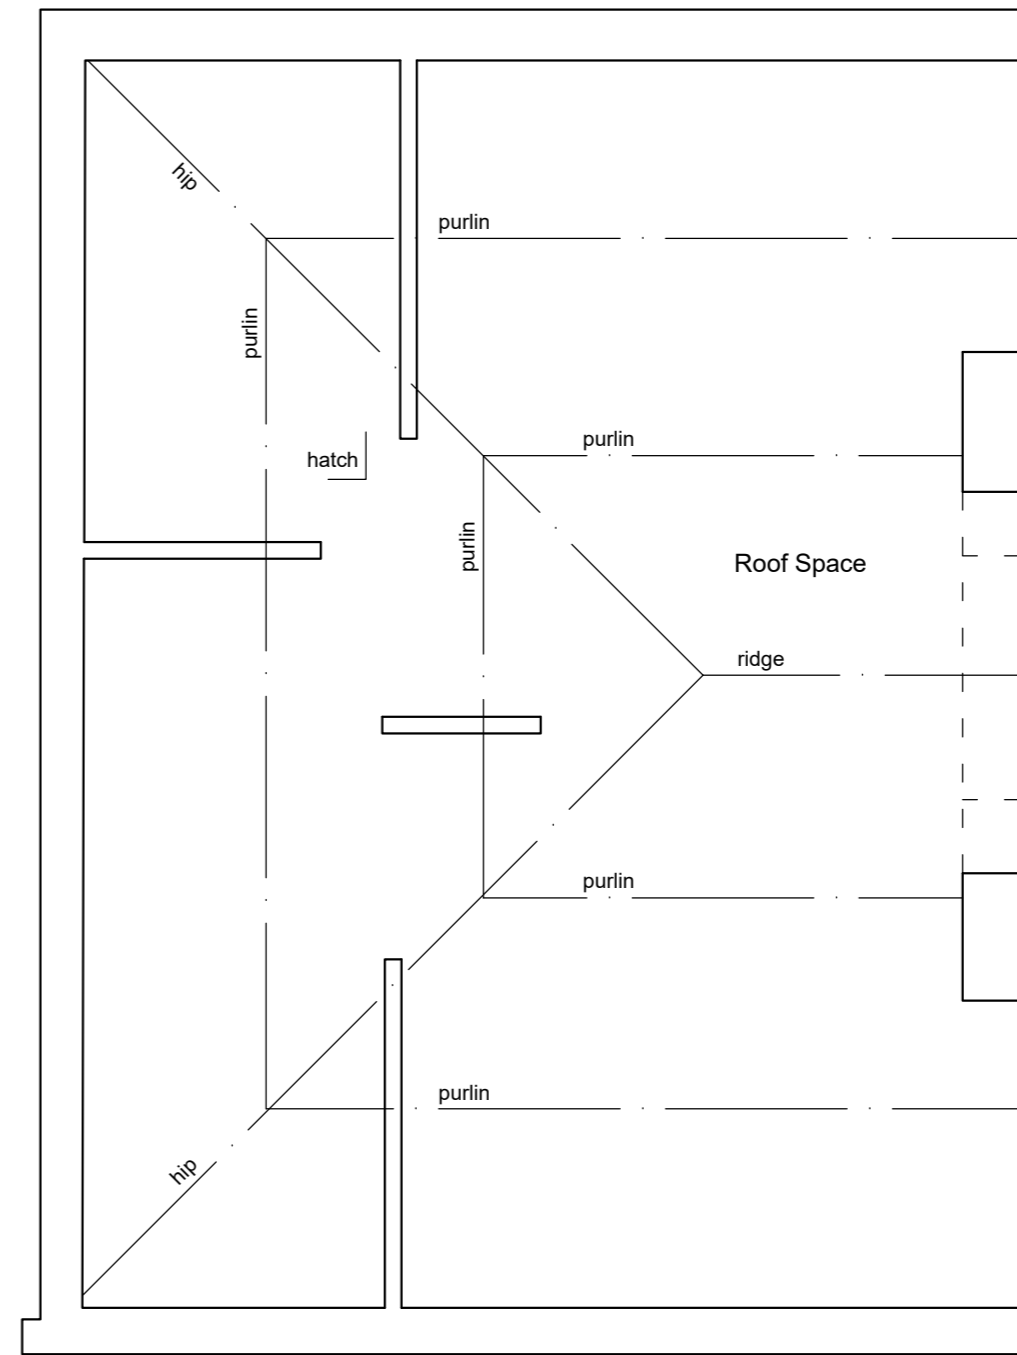

Roof Space Plan 1:50

REV A - Front elevation added. LFR 19.09.21

Client
Mr and Mrs Bolton

Project
Proposed Extension to
5 Grindleton Road
West Bradford
BB7 4TE

Drawing Title
Existing Plans and Elevations

Scale	Date	Drawn
1:50/100 @ A2	Mar 2021	LFR

READ DESIGN LTD

127 - 01 A