




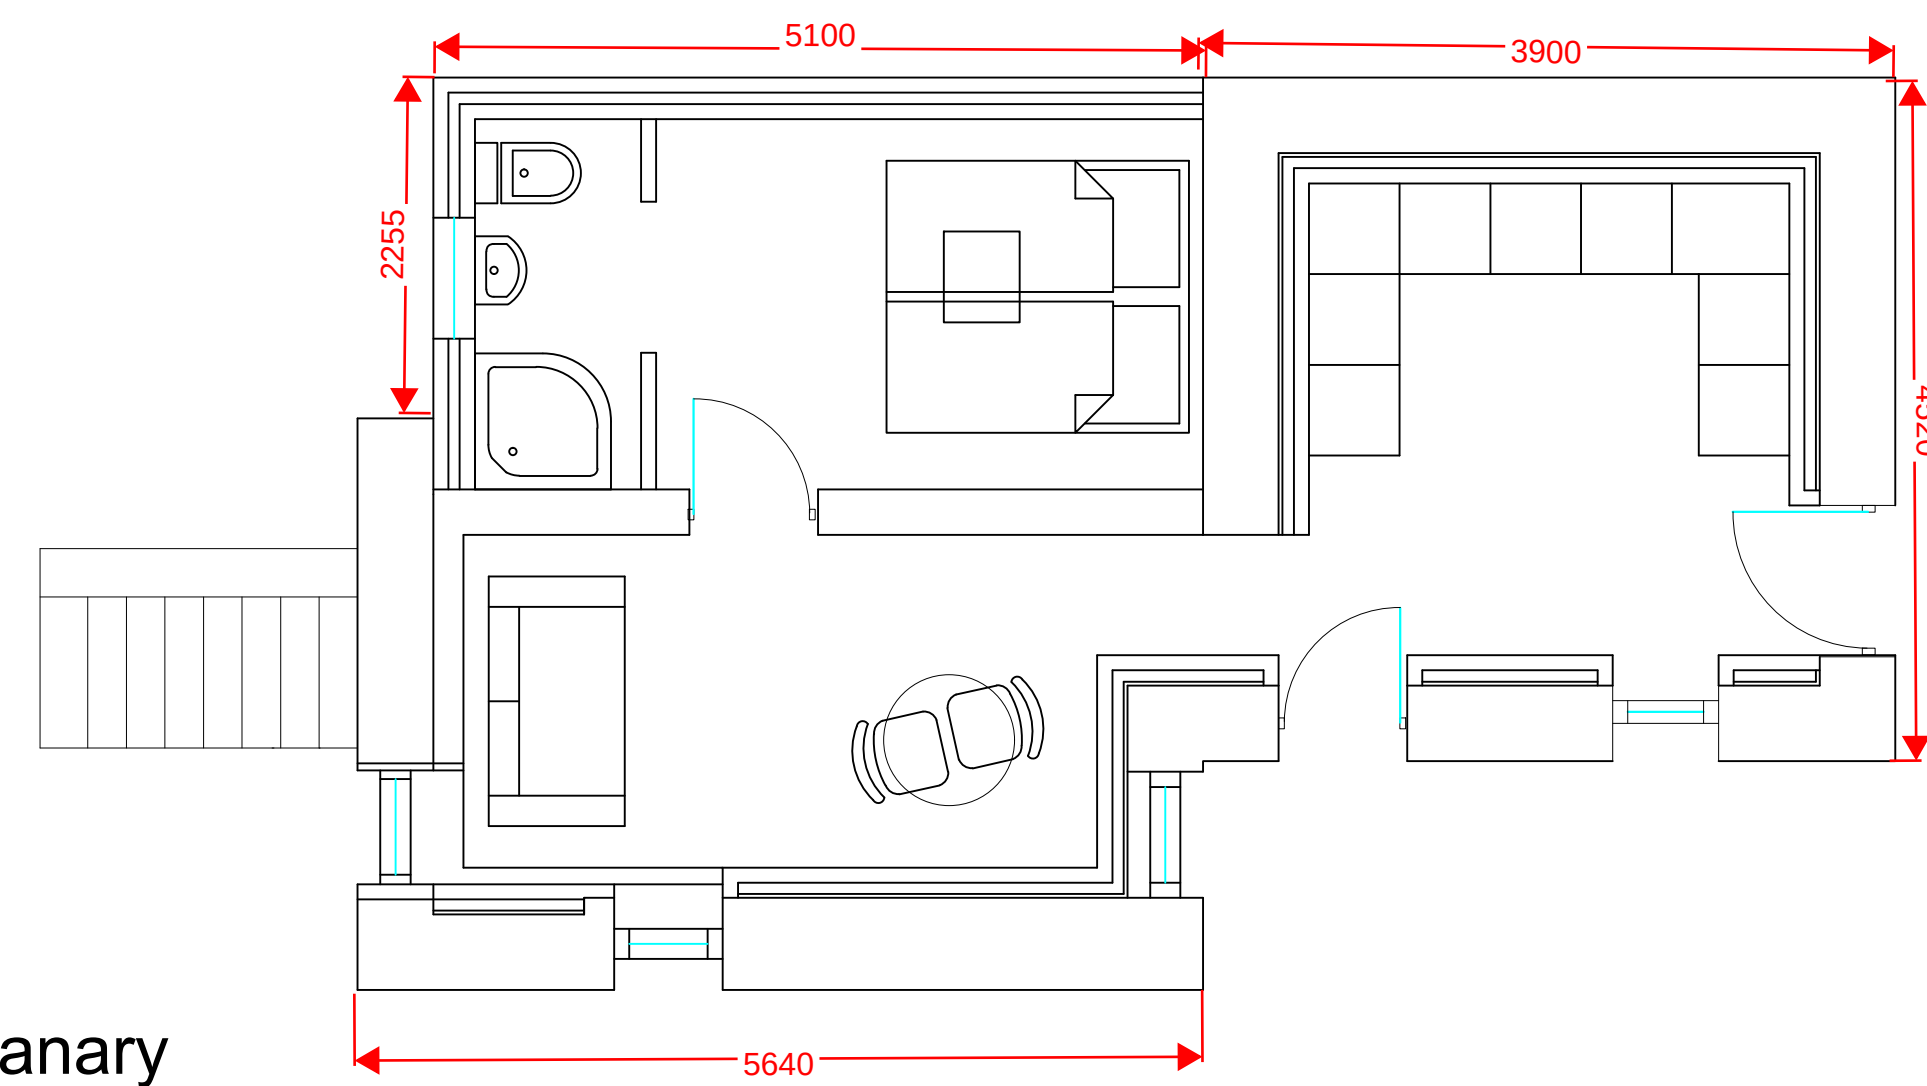

The Granary
Proposed Elevations/Layout
Scale 1: 100 @ A3

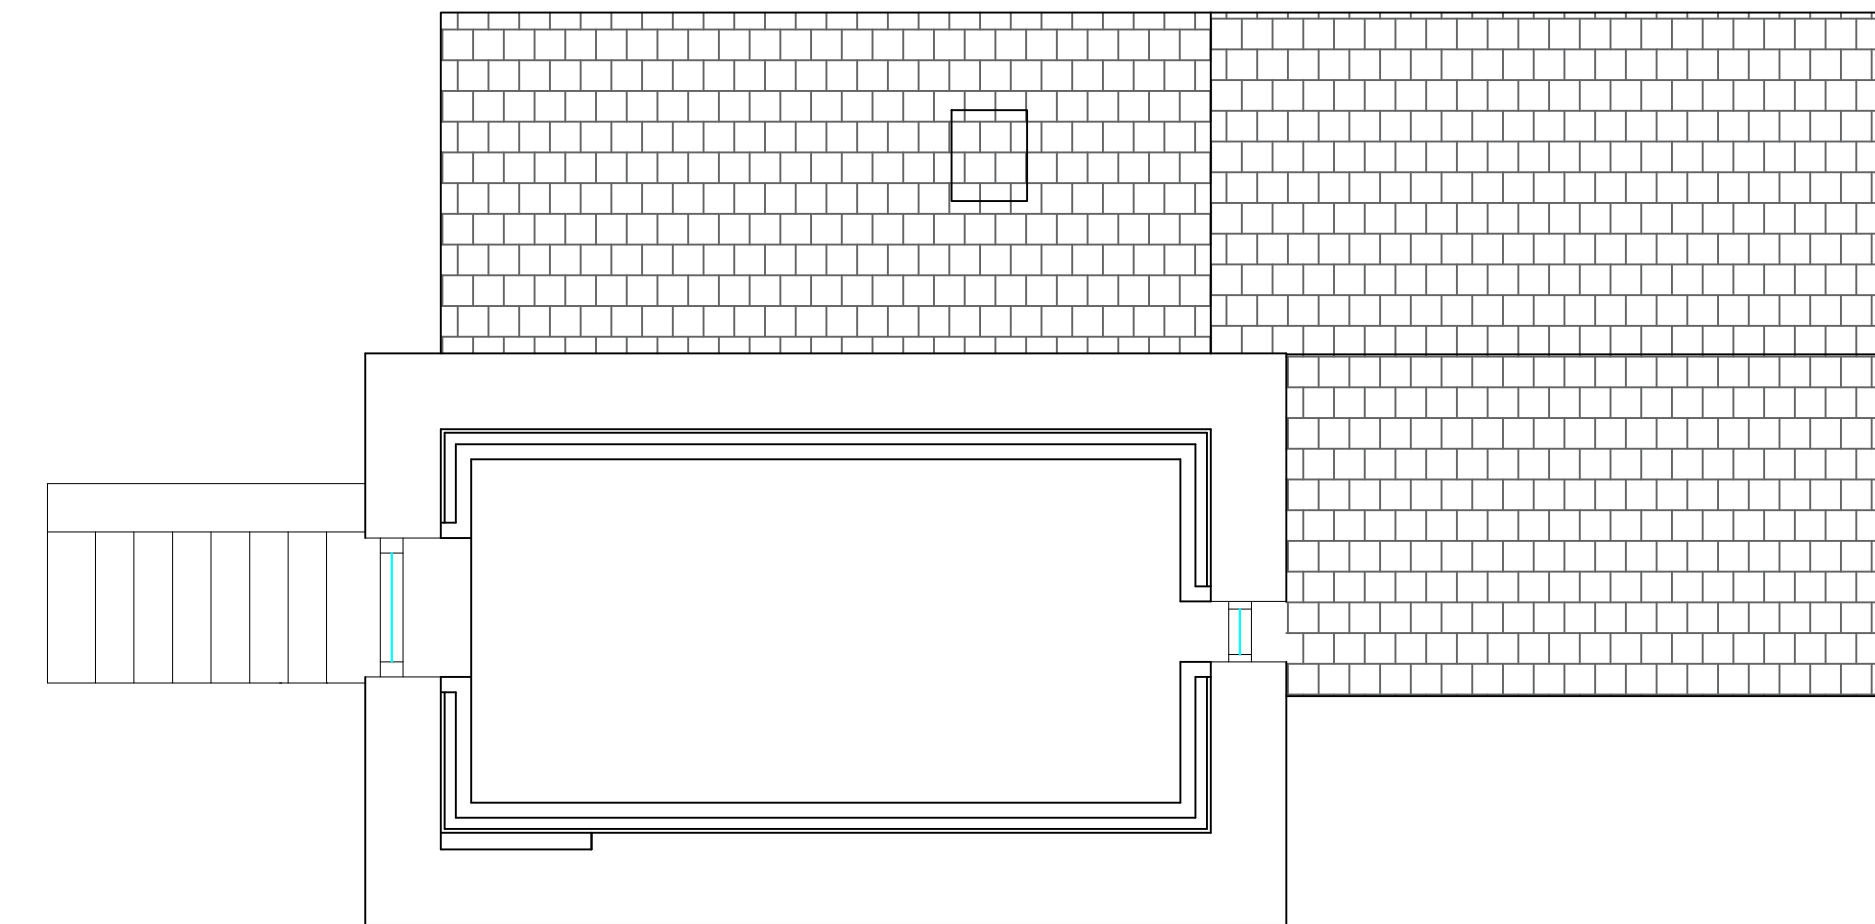


External Stone
25mm cavity
75mm Kingspan K108 wall insulation
Dense concrete block

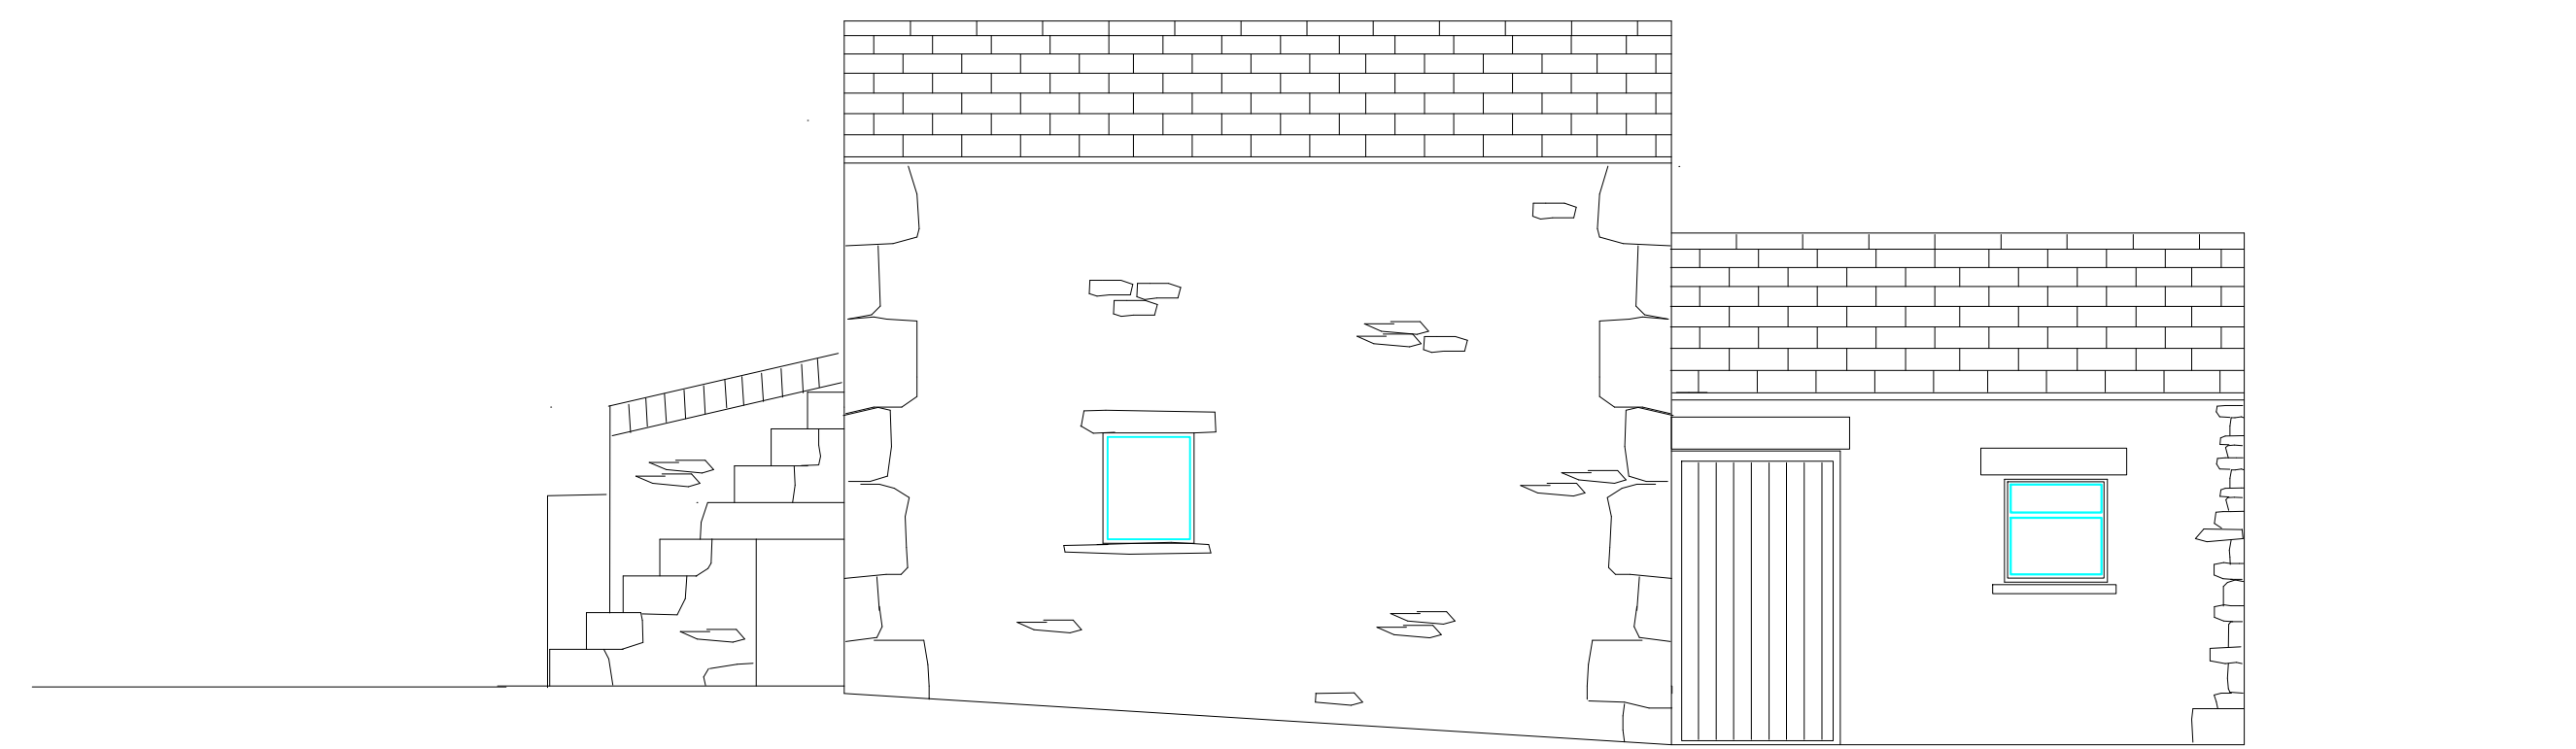

South Elevation



East Elevation

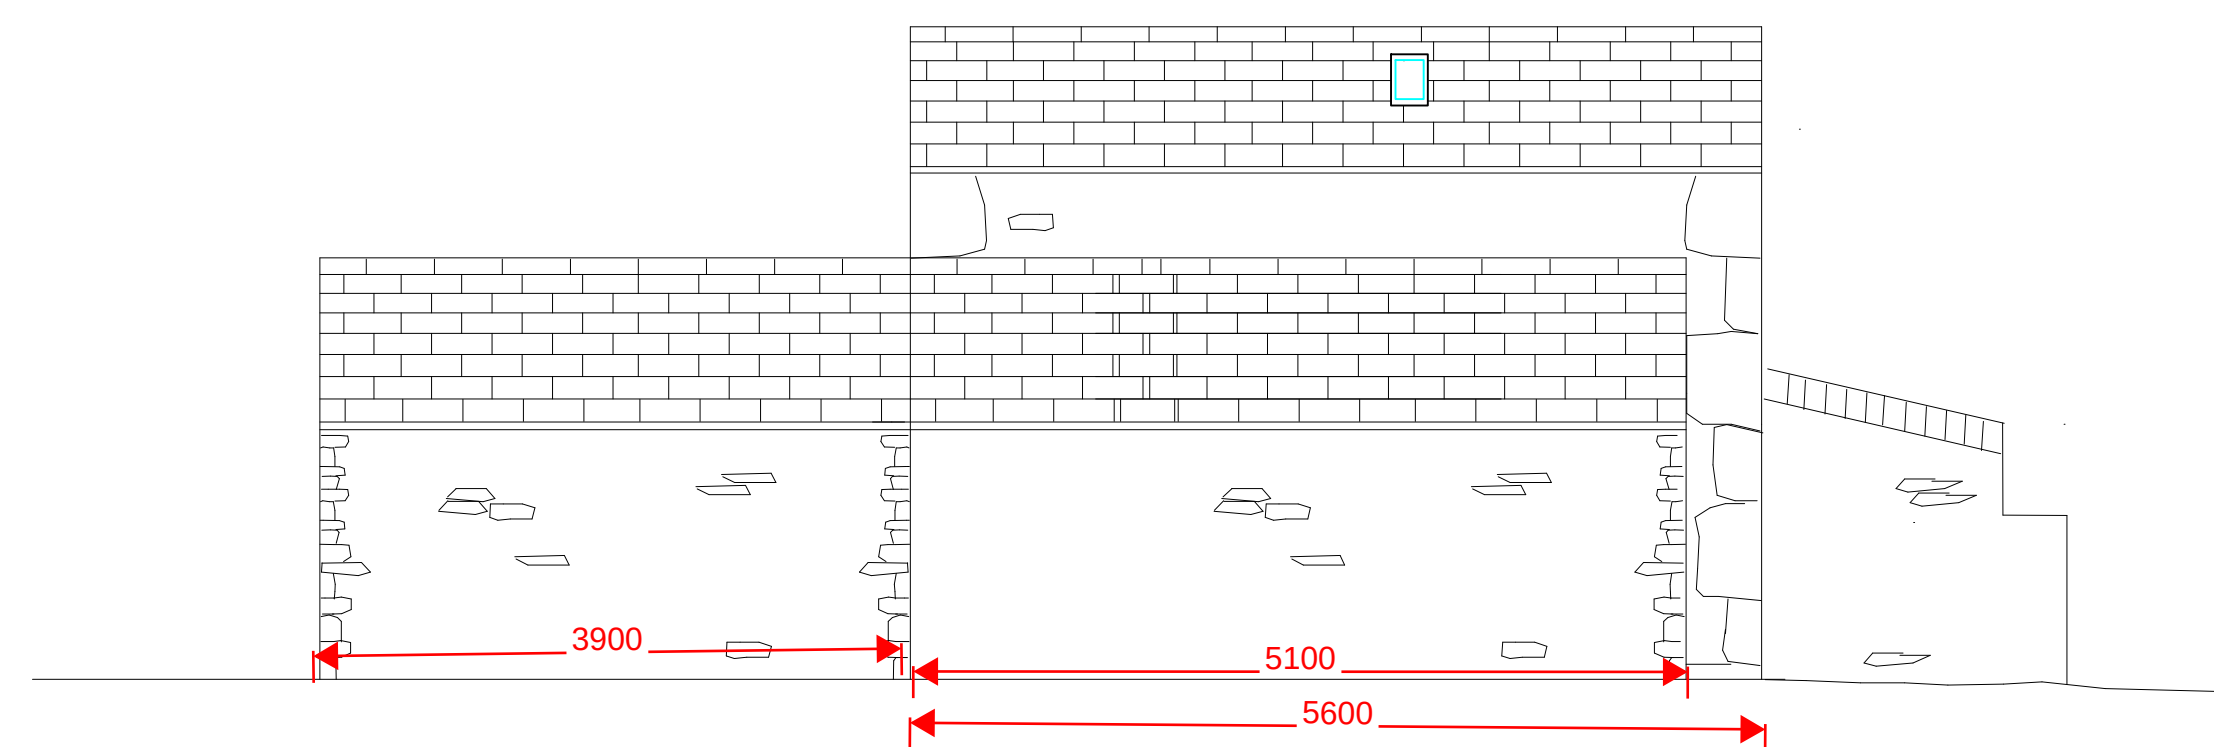

North Elevation



West Elevation