




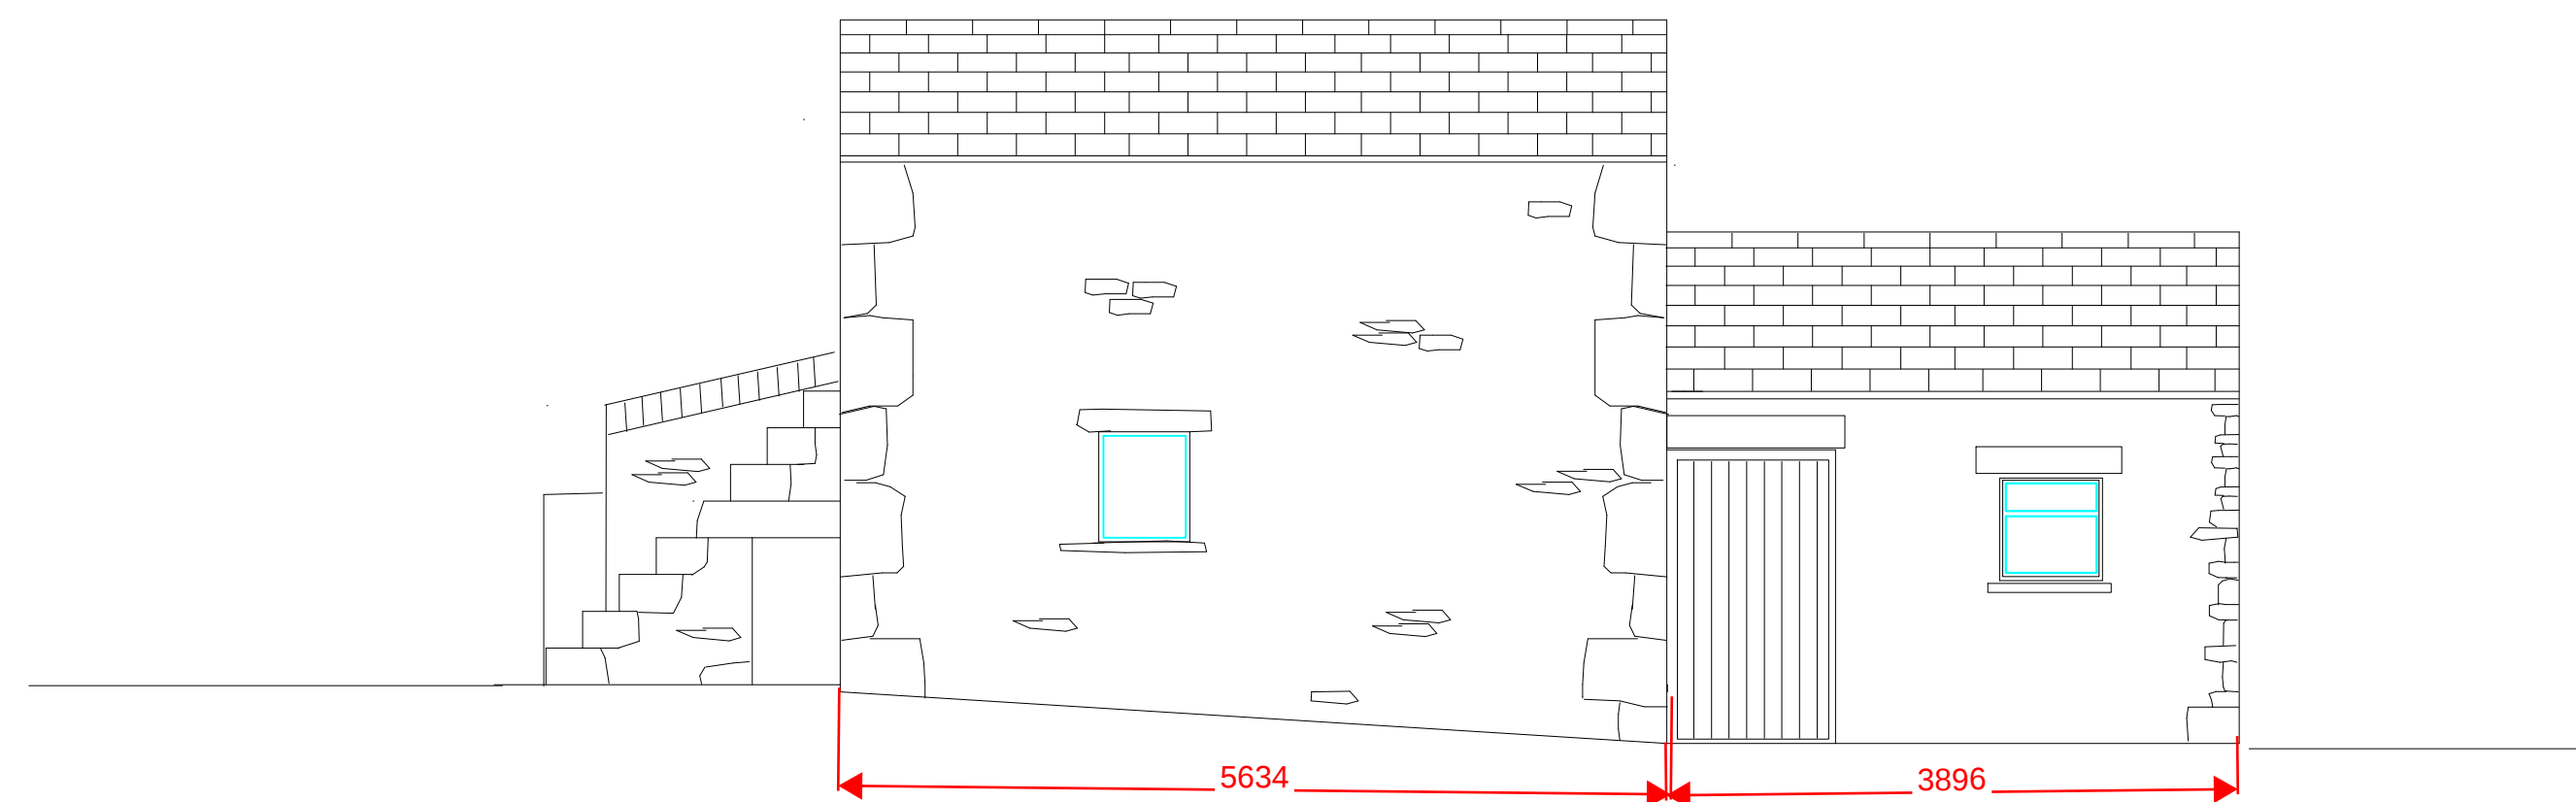

South Elevation

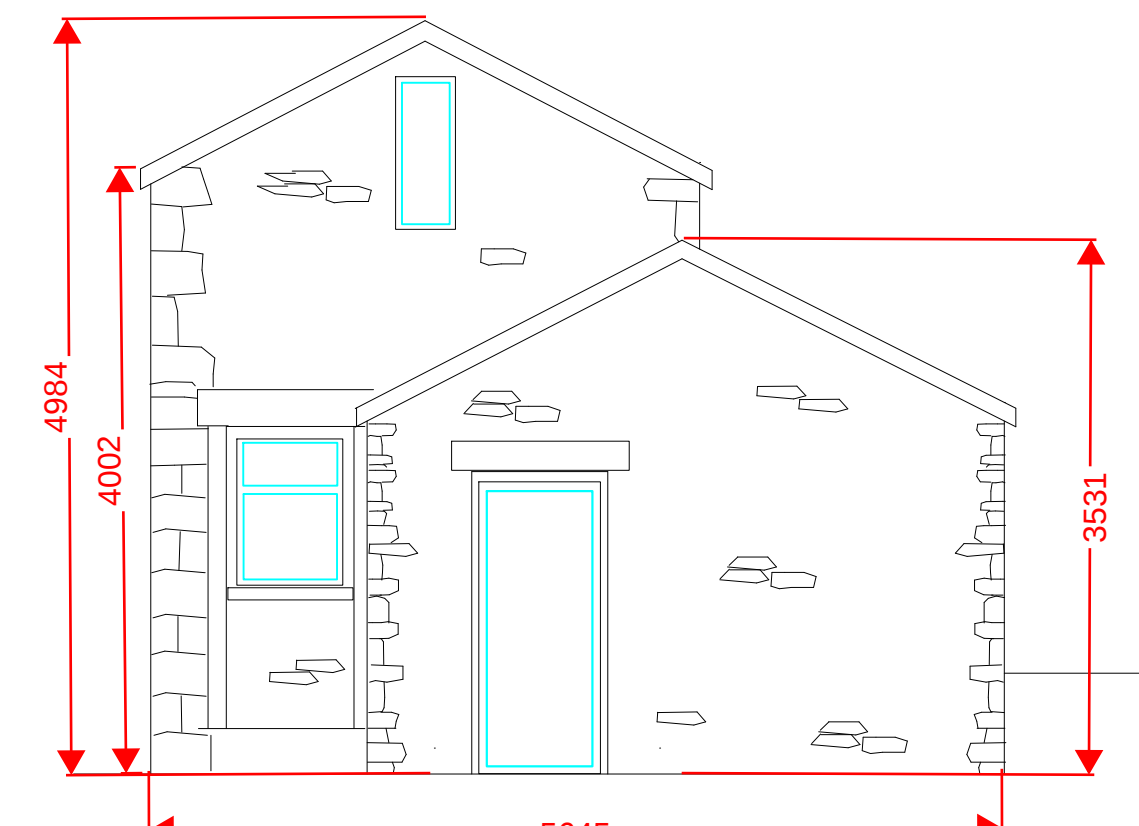


East Elevation

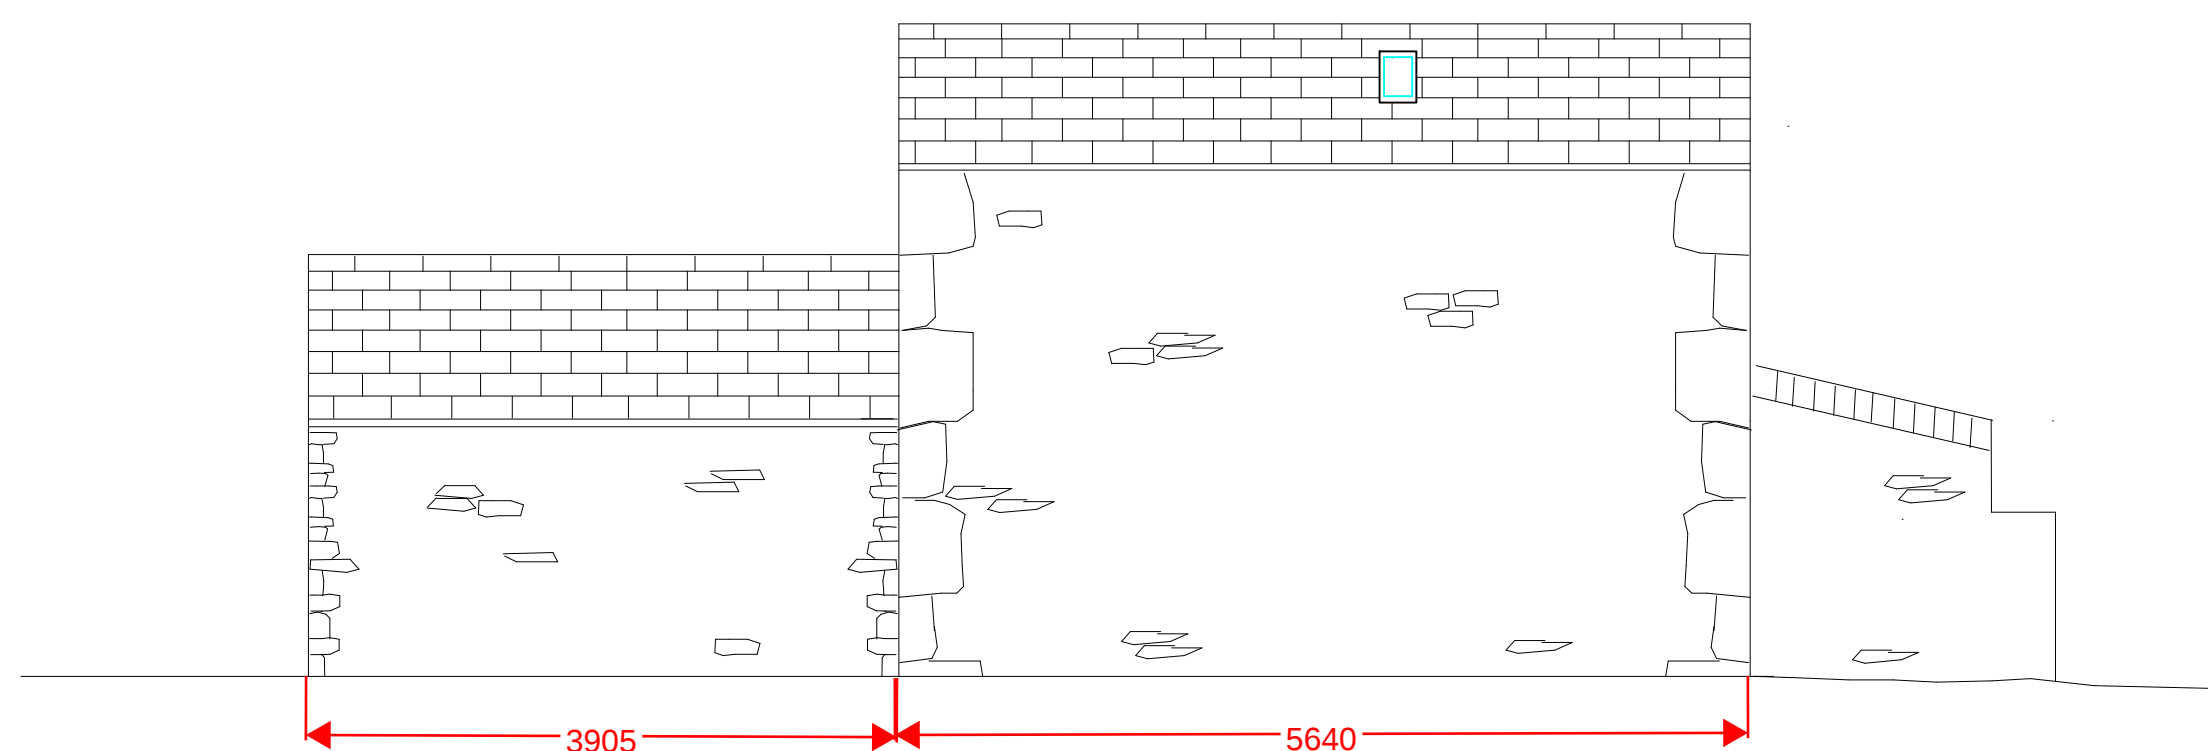


North Elevation



West Elevation

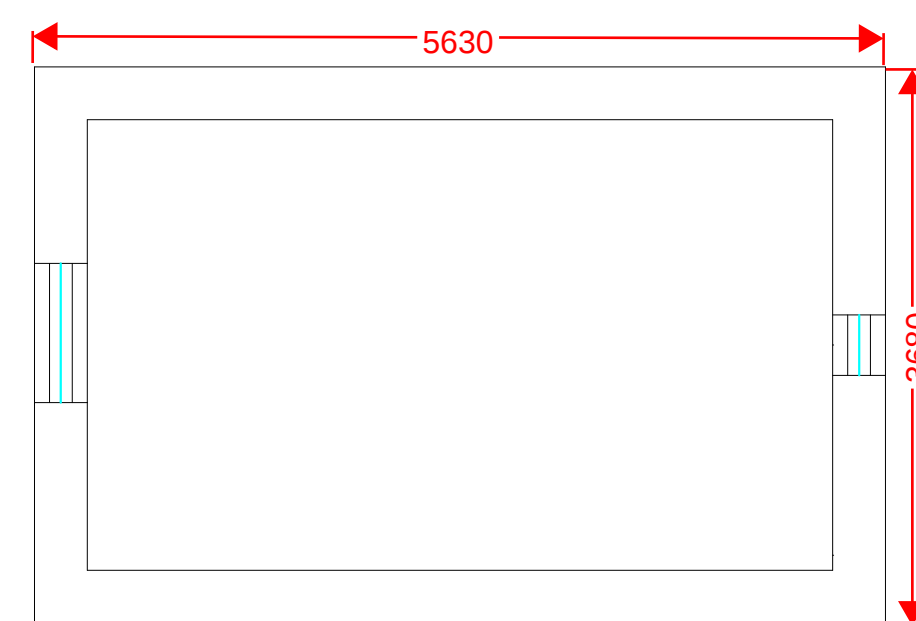

First Floor

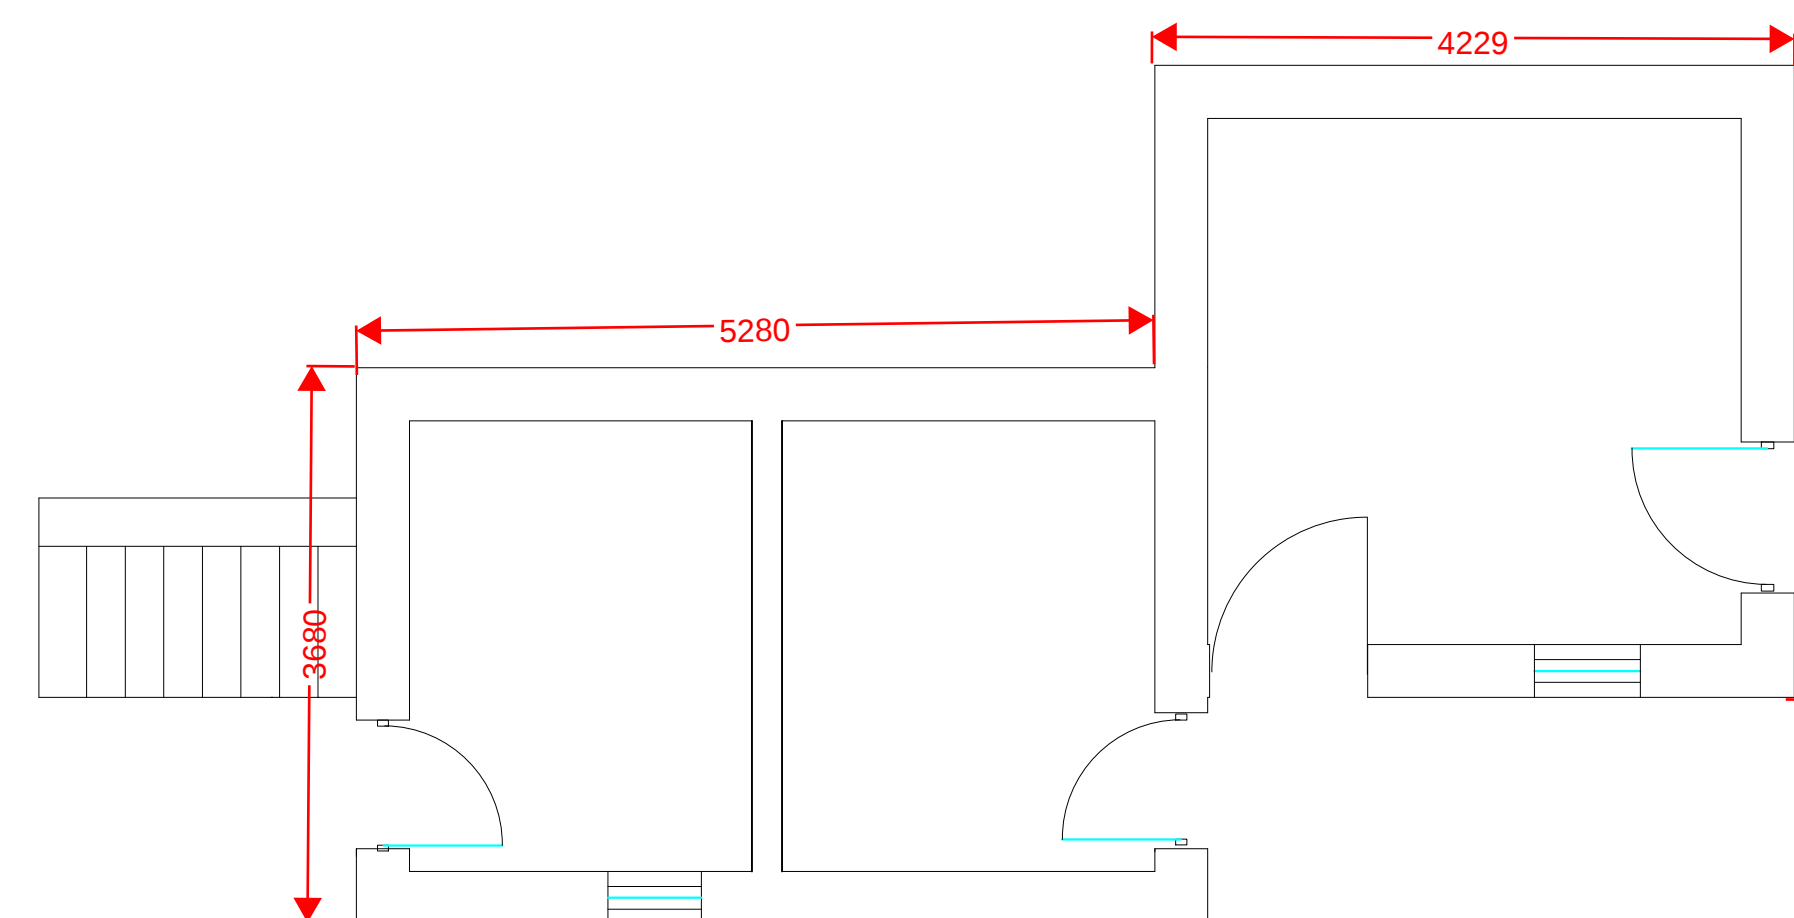

Ground Floor

The Granary
Existing Elevations & Plans
Scale 1:50 @ A1