

North West Elevation
1:100 Scale




South West Elevation
1:100 Scale




South East Elevation
1:100 Scale



North East Elevation
1:100 Scale

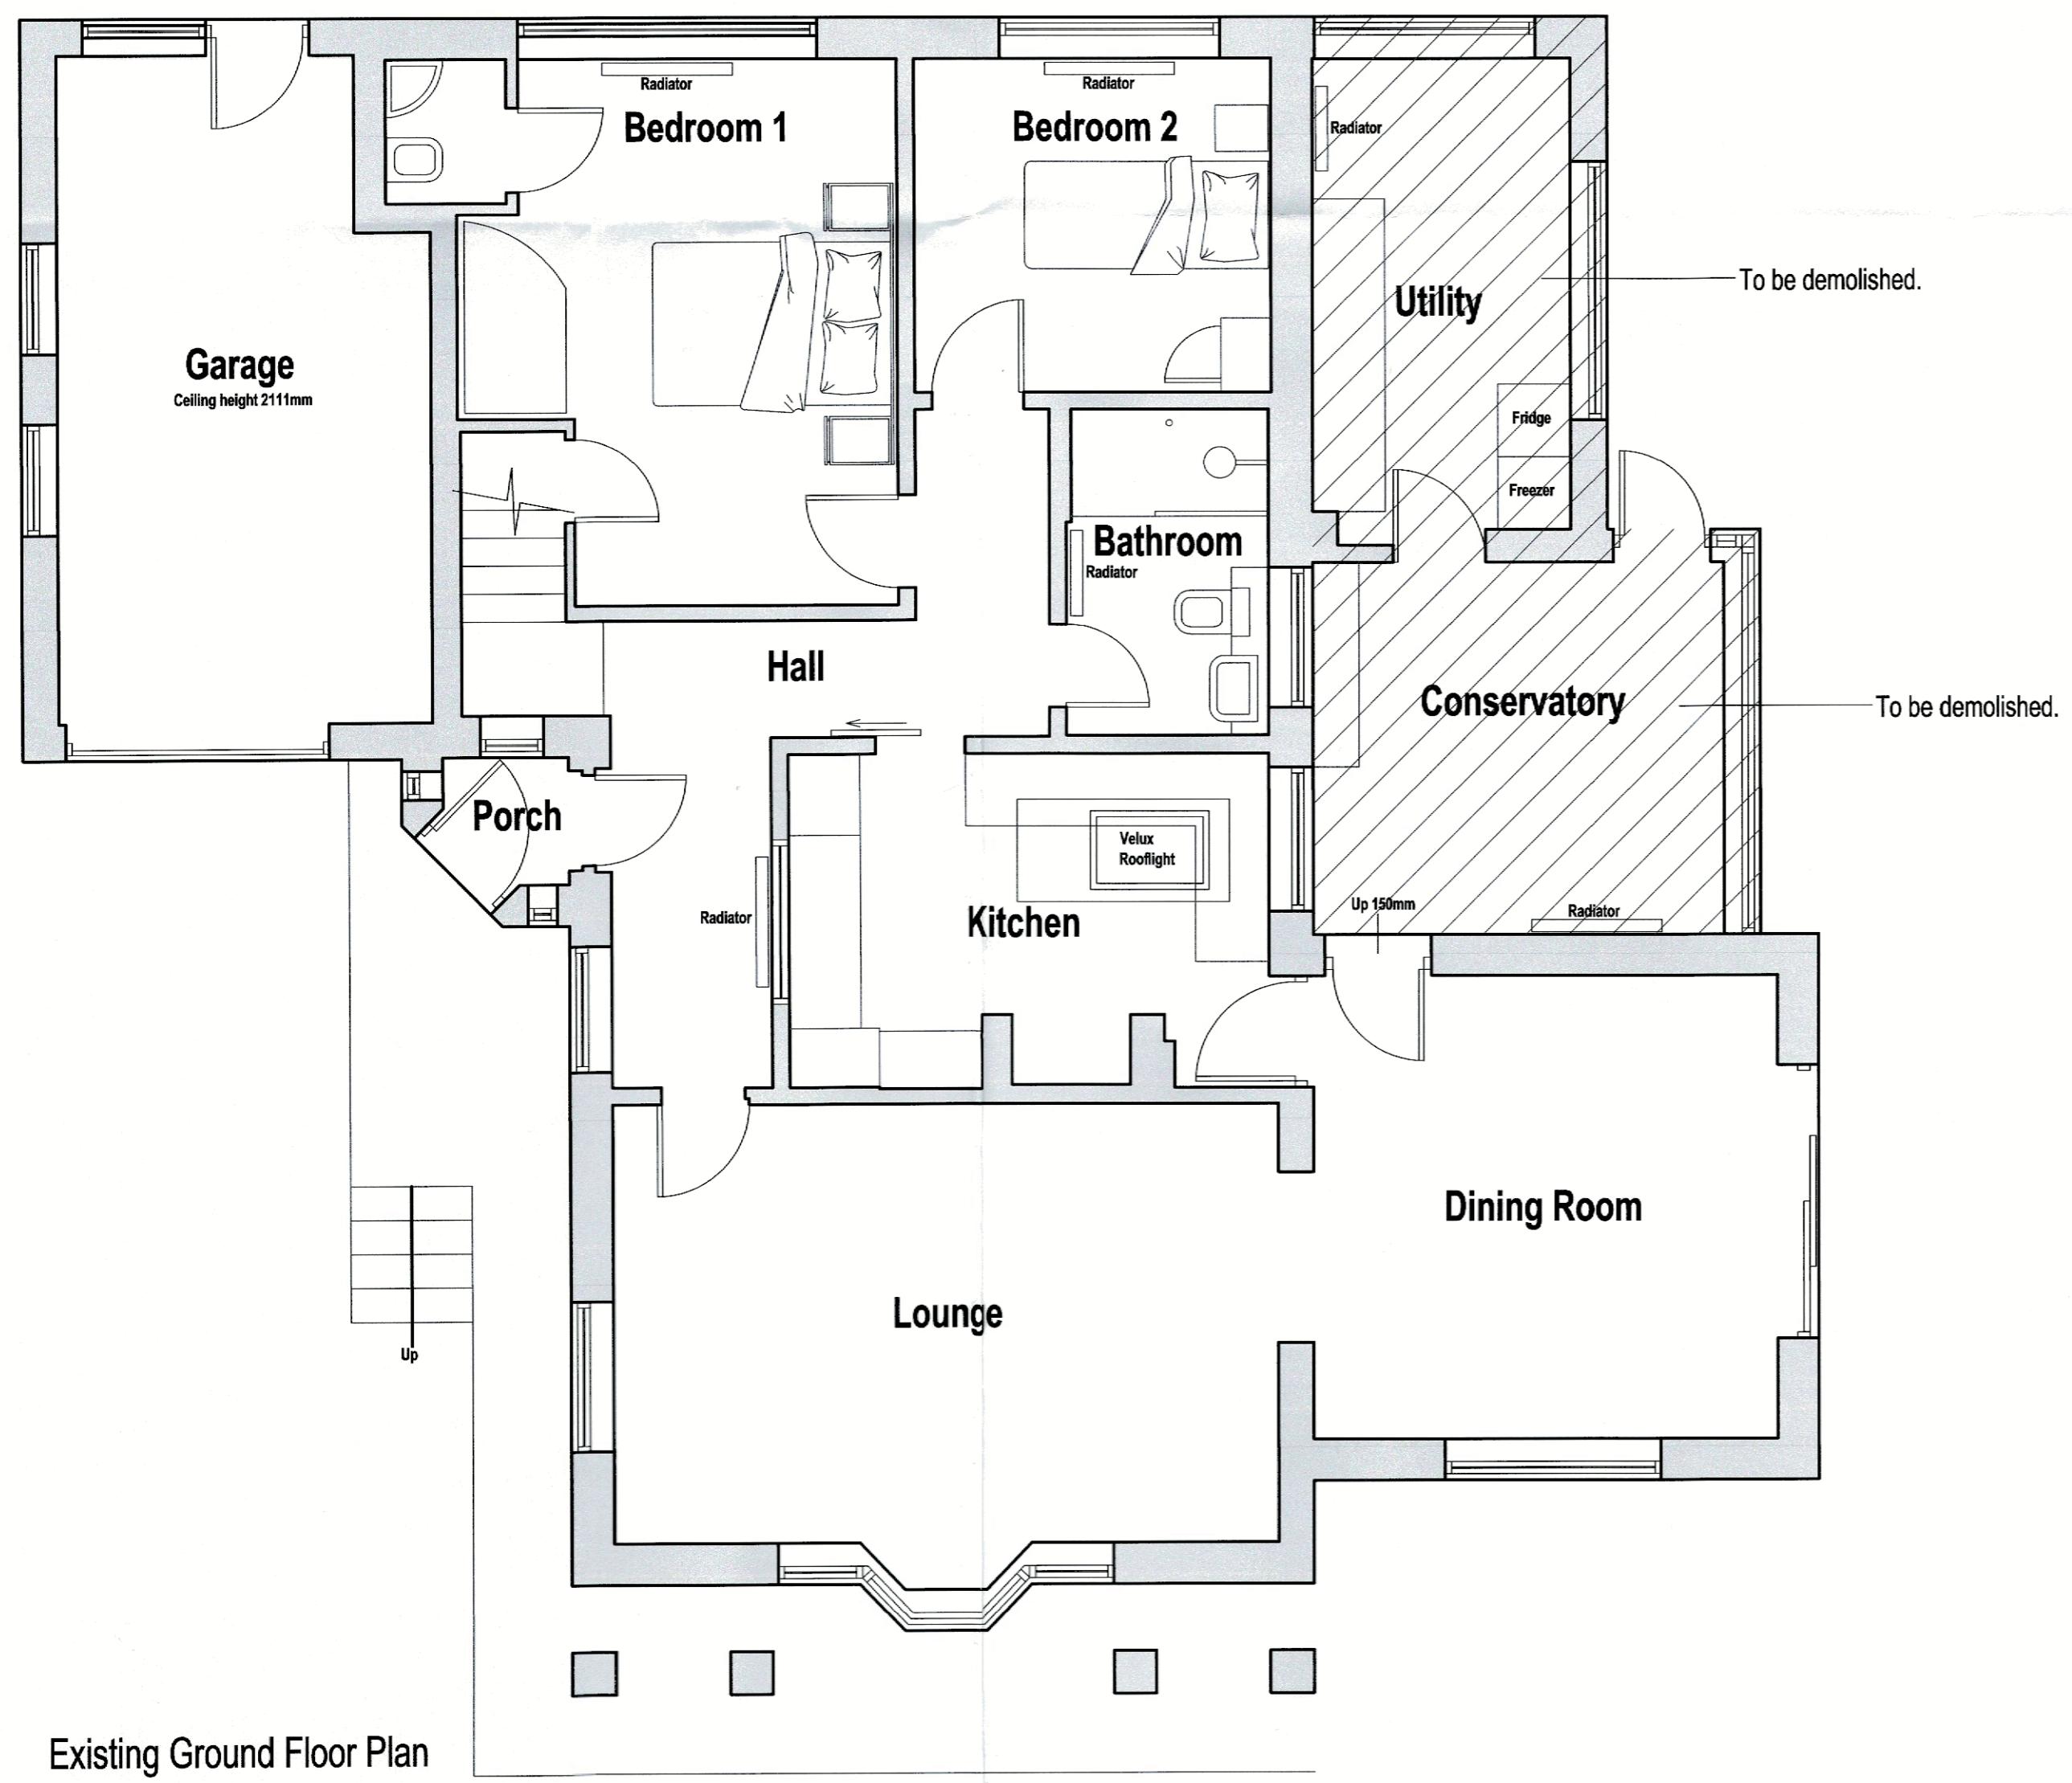

Existing Ground Floor Plan
1:50 Scale

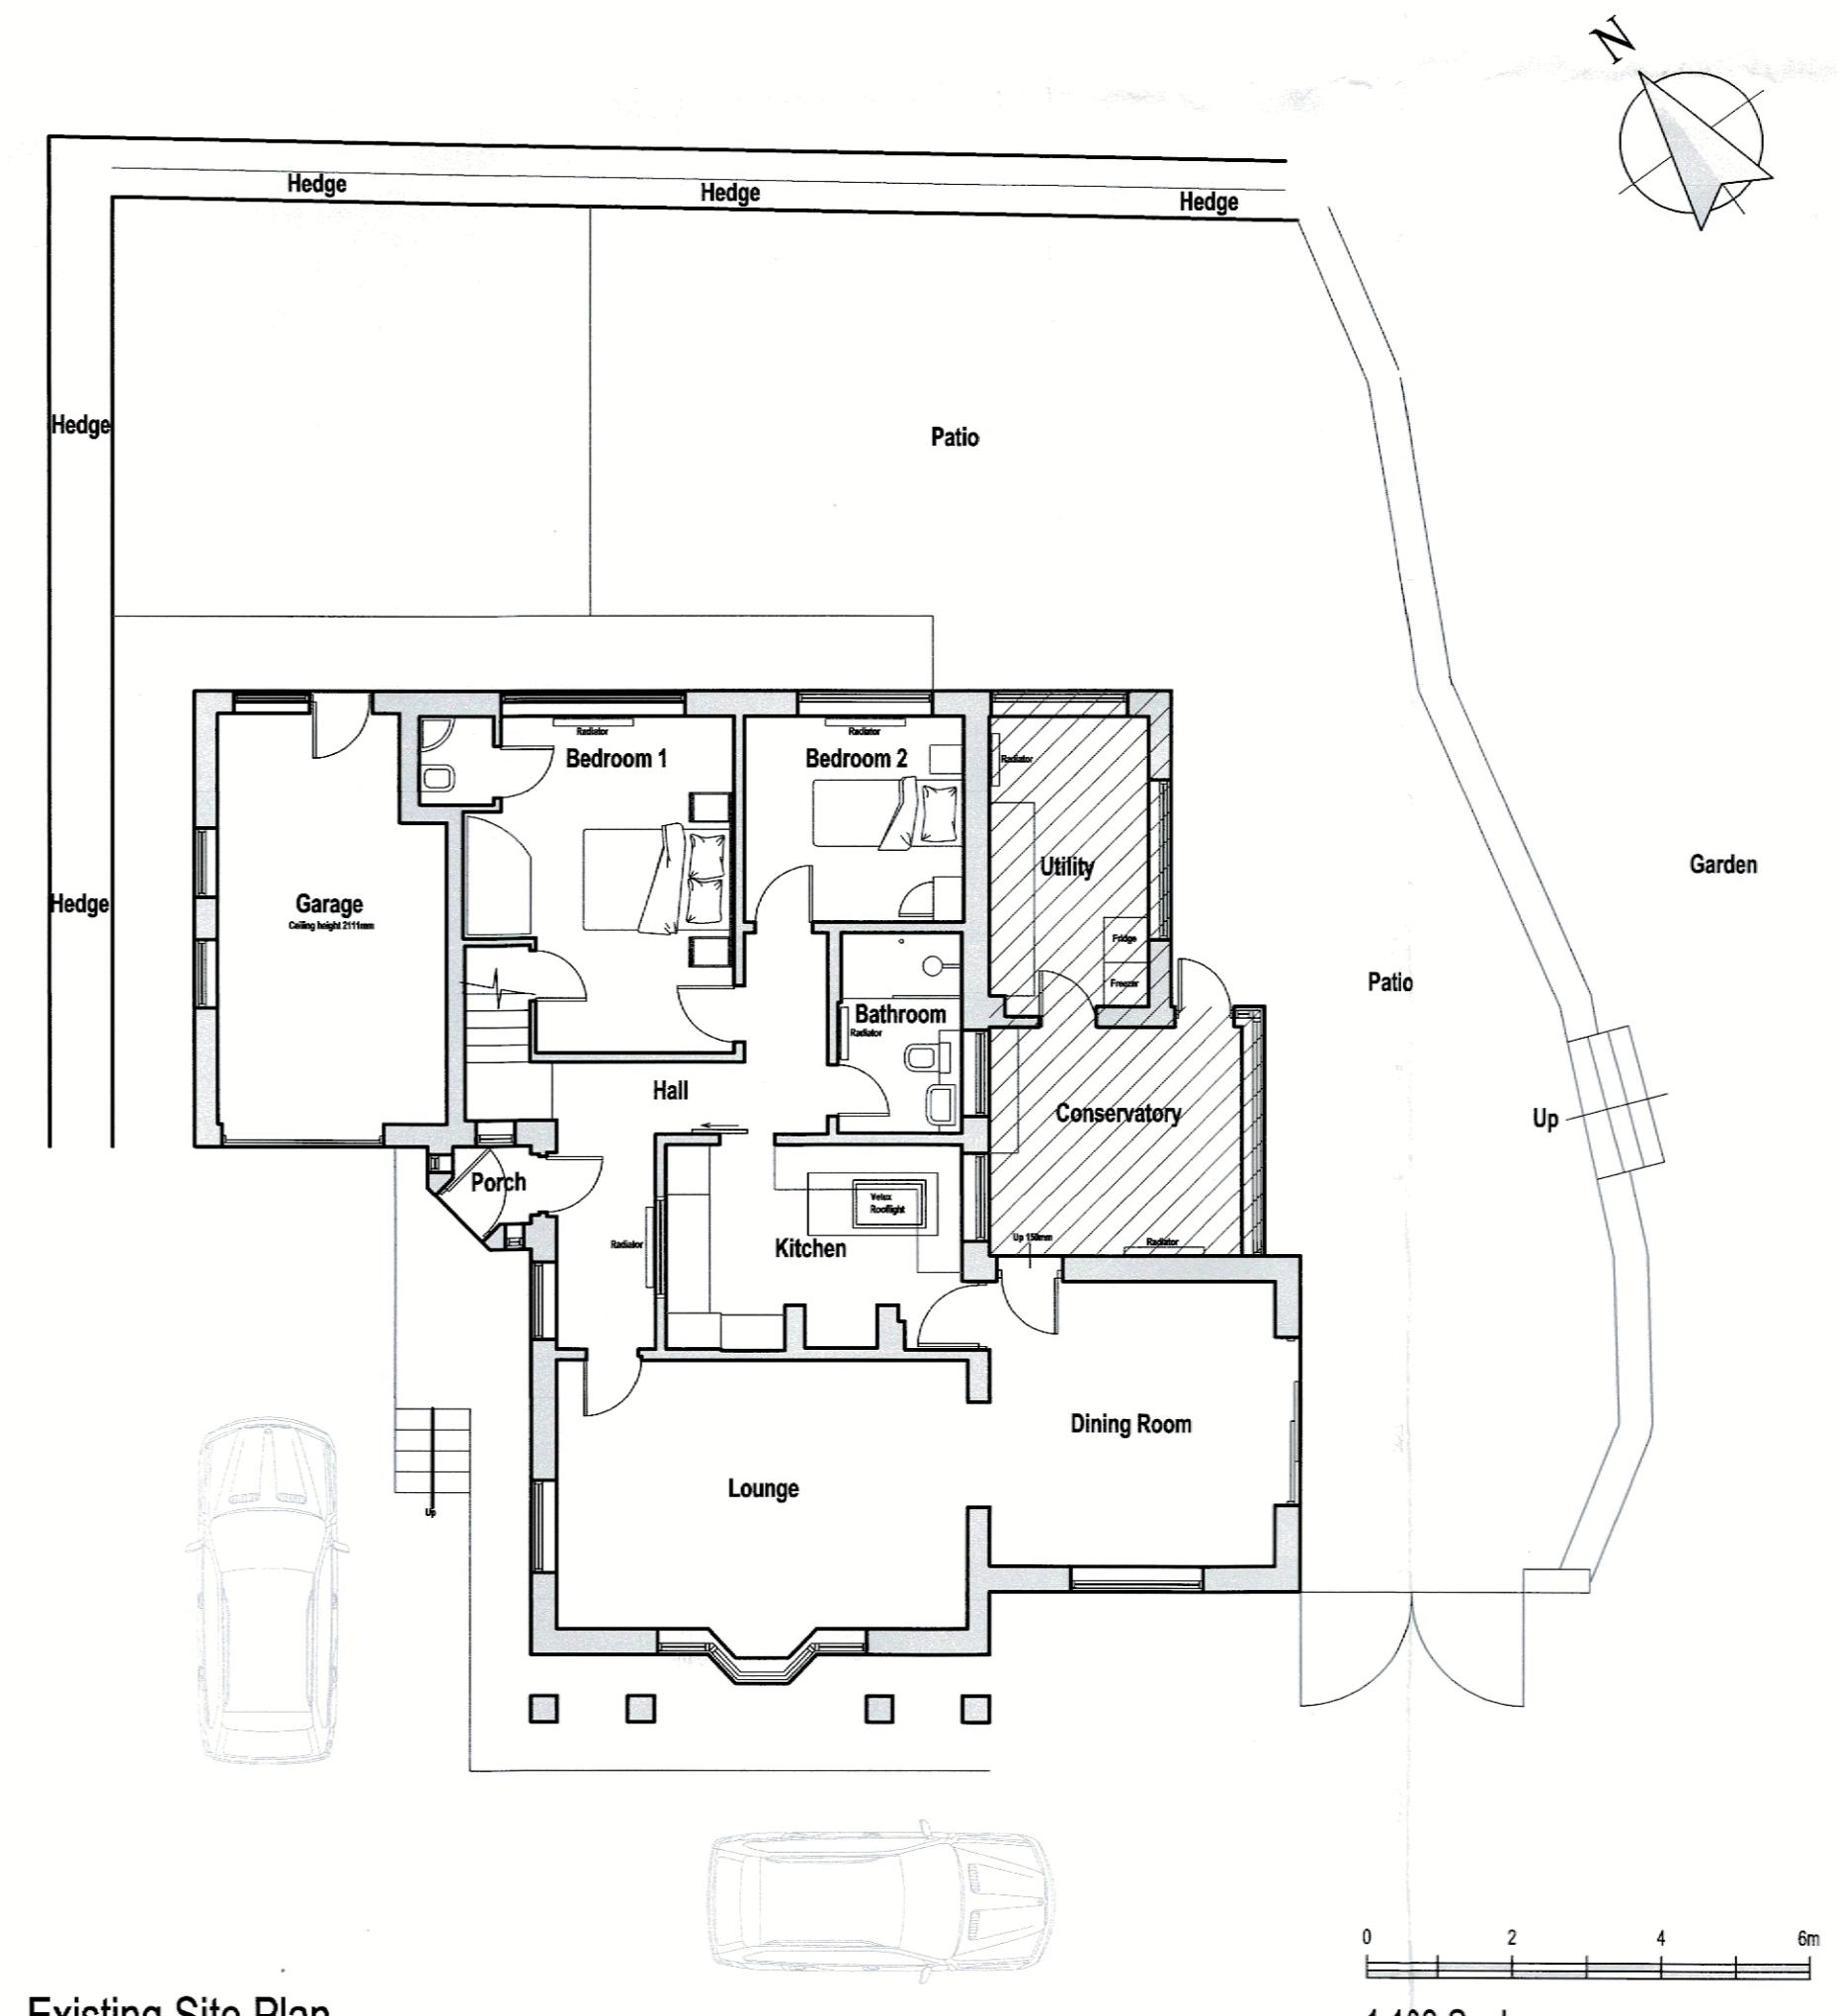

Existing Site Plan
1:100 Scale

| | | |
|---|-------------------|-------------------------|
| Client Mr and Mrs Gaul | | |
| Job Title Norwood York Lane Langho Blackburn BB6 8DW | | |
| Drawing Title Existing Floor Plan, Elevations and Site Plan | | |
| Scale Various @ A1 | Date July 2021 | Drawn Craig Harrison |
| | | |
| SUNDERLAND PEACOCK & ASSOCIATES LTD. HAZELMERE, PIMICRO ROAD, CLITHEROE BB7 1JL T 01200 423176 F 01200 427528 E info@sunderlandpeacock.com www.sunderlandpeacock.com | | |