




North West Elevation
1:100 Scale




South West Elevation
1:100 Scale




South East Elevation
1:100 Scale

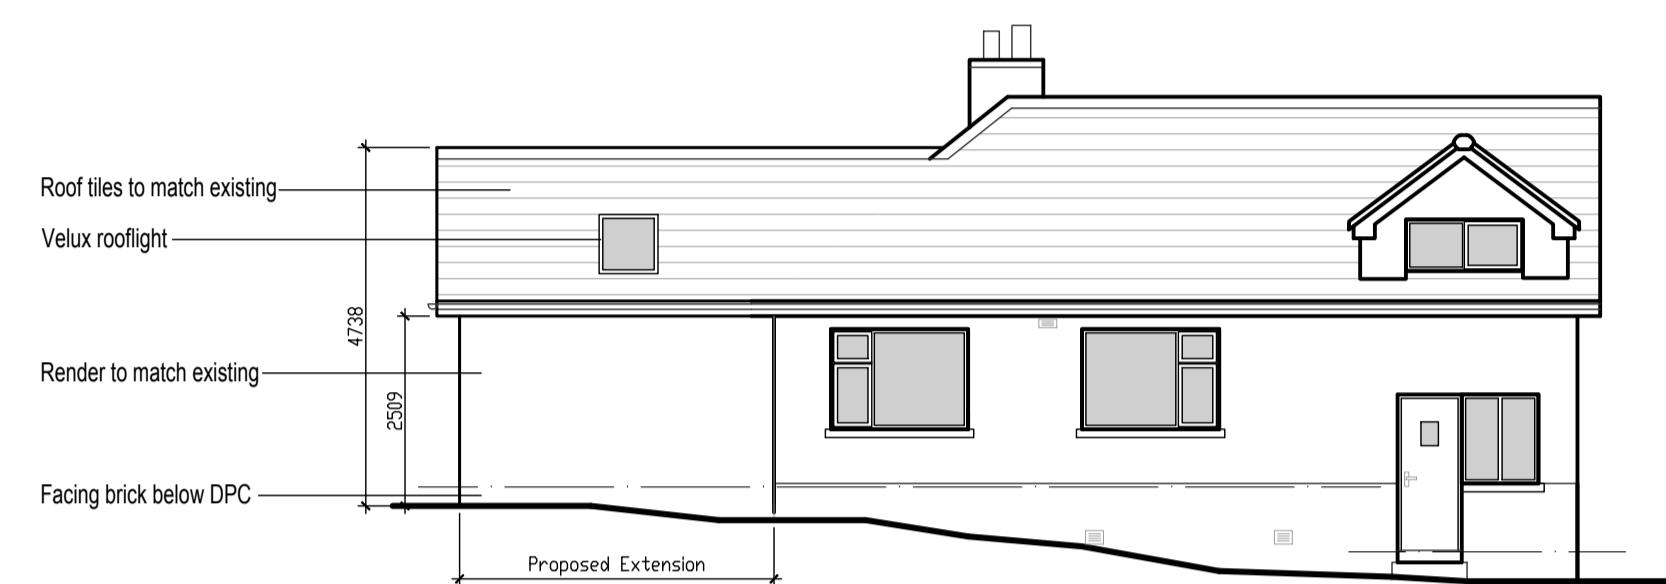

North East Elevation
1:100 Scale

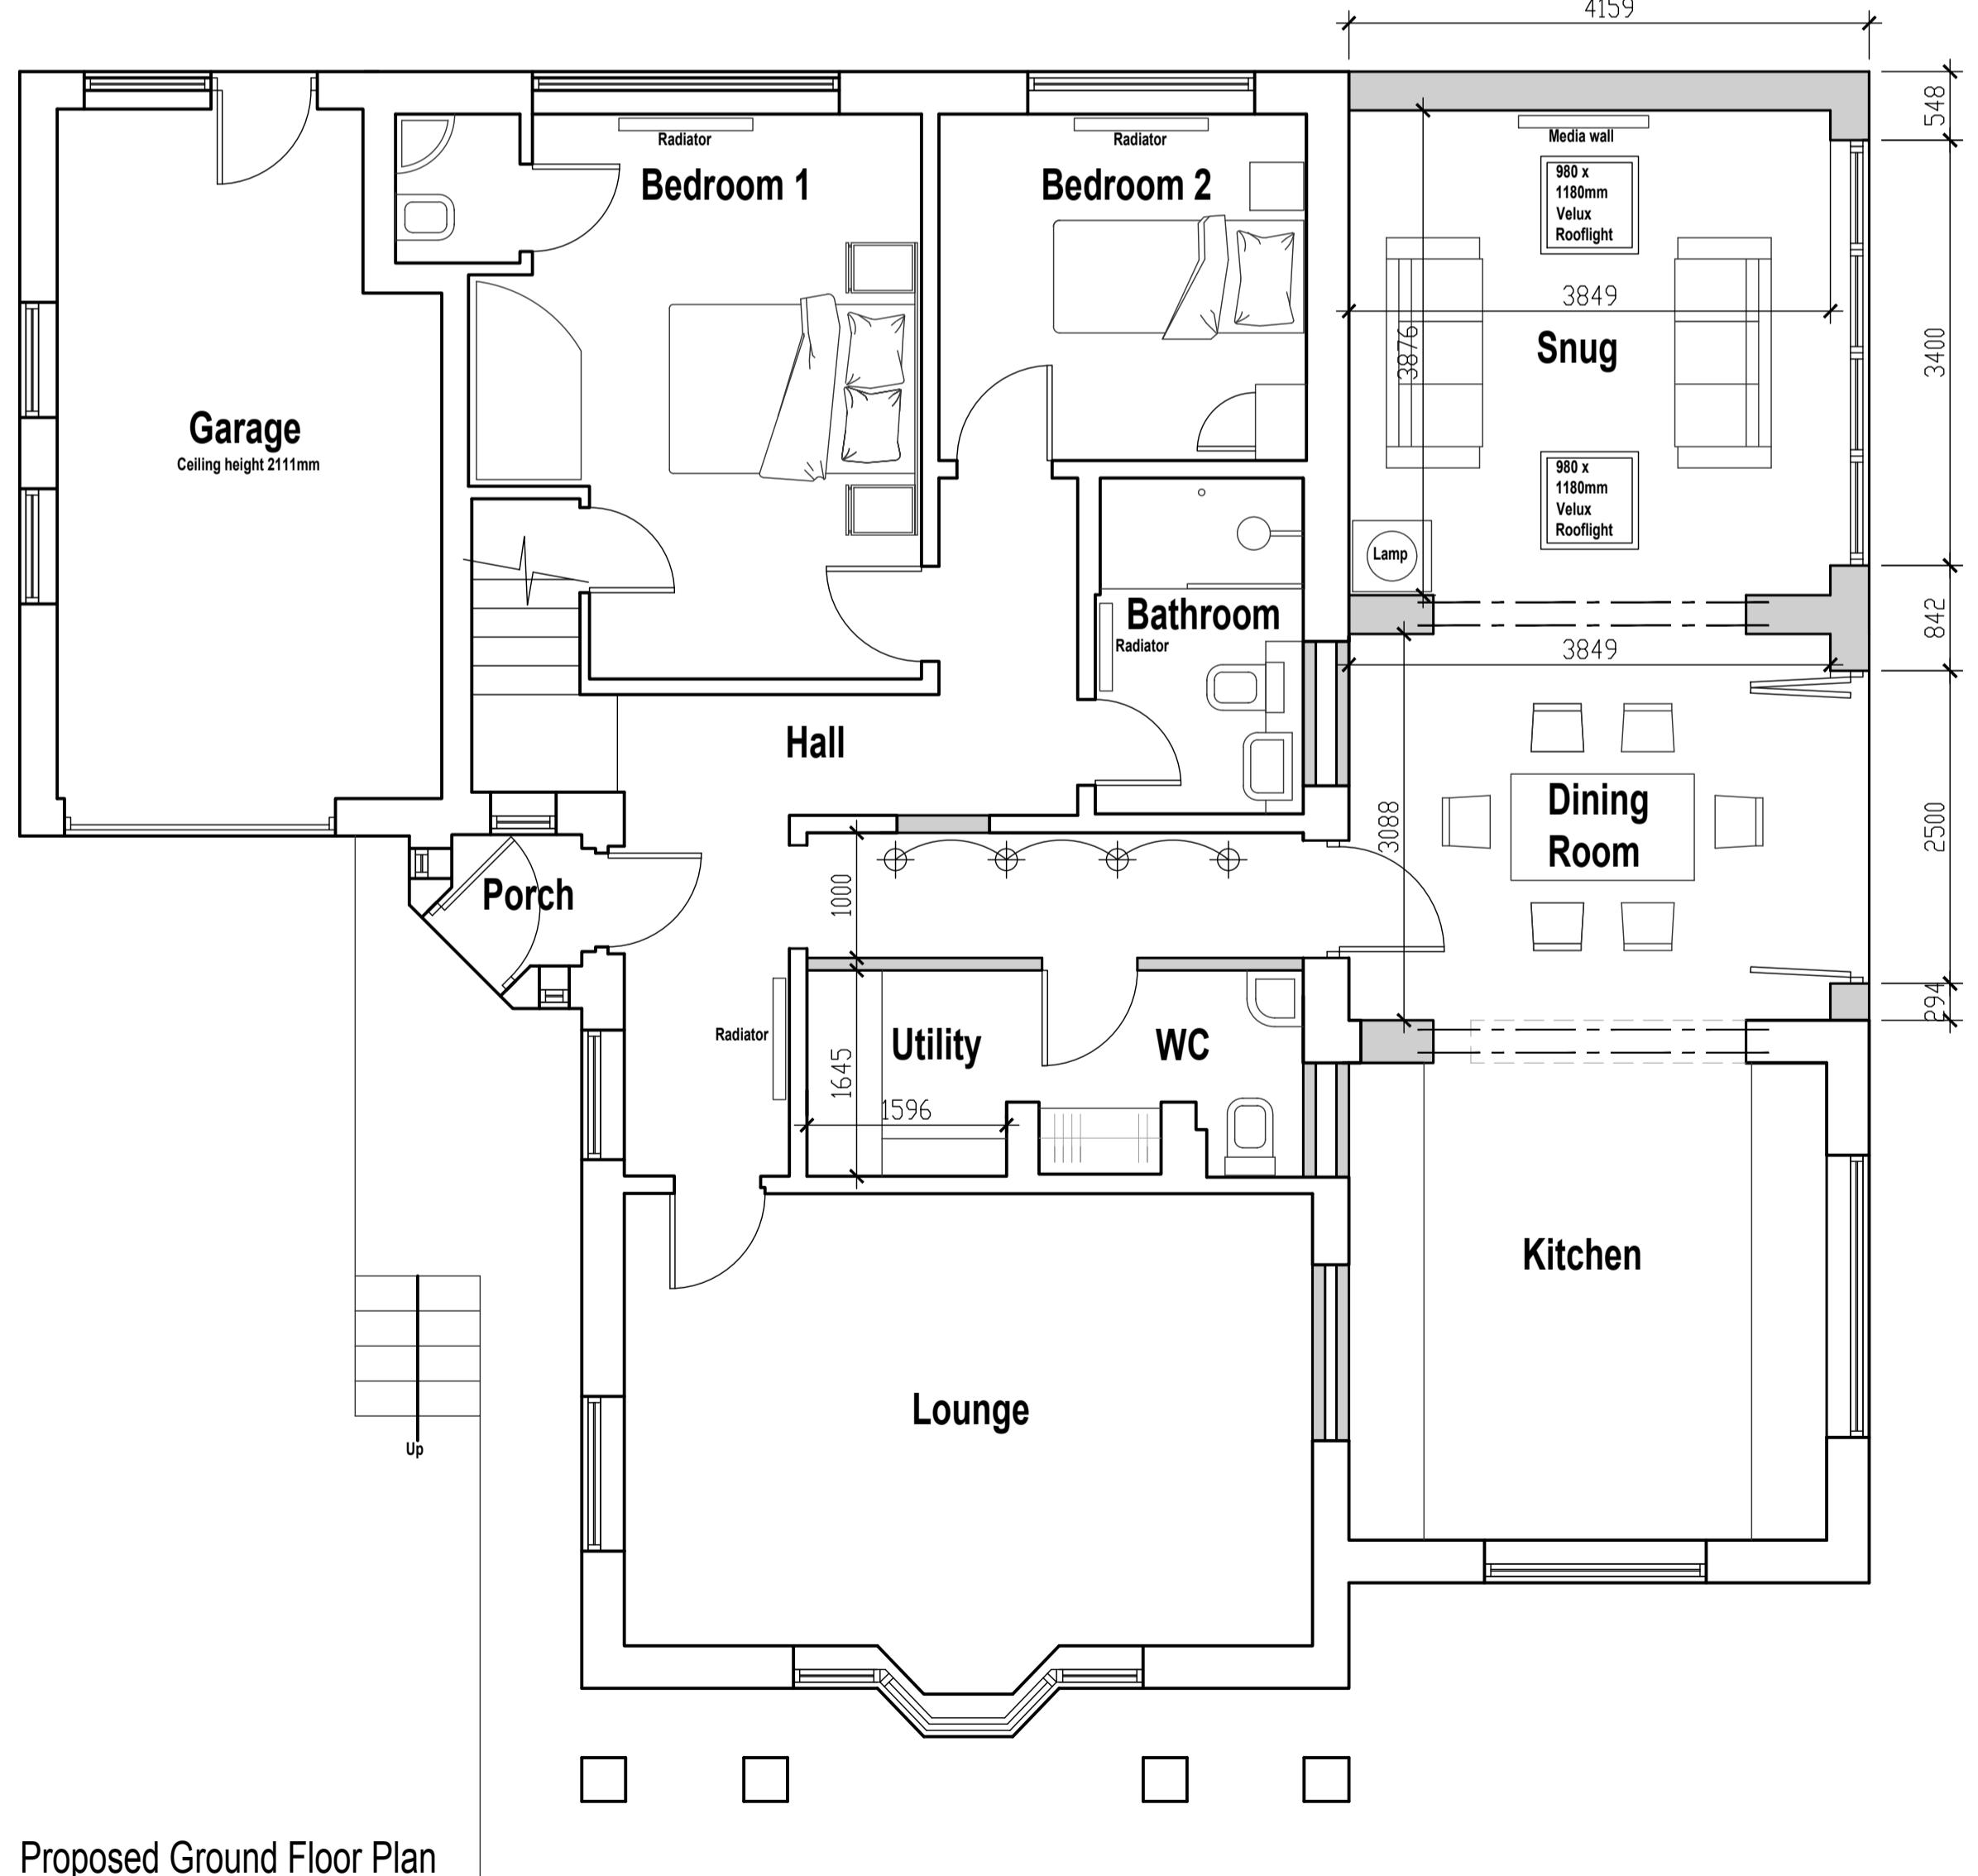

Proposed Ground Floor Plan
1:50 Scale

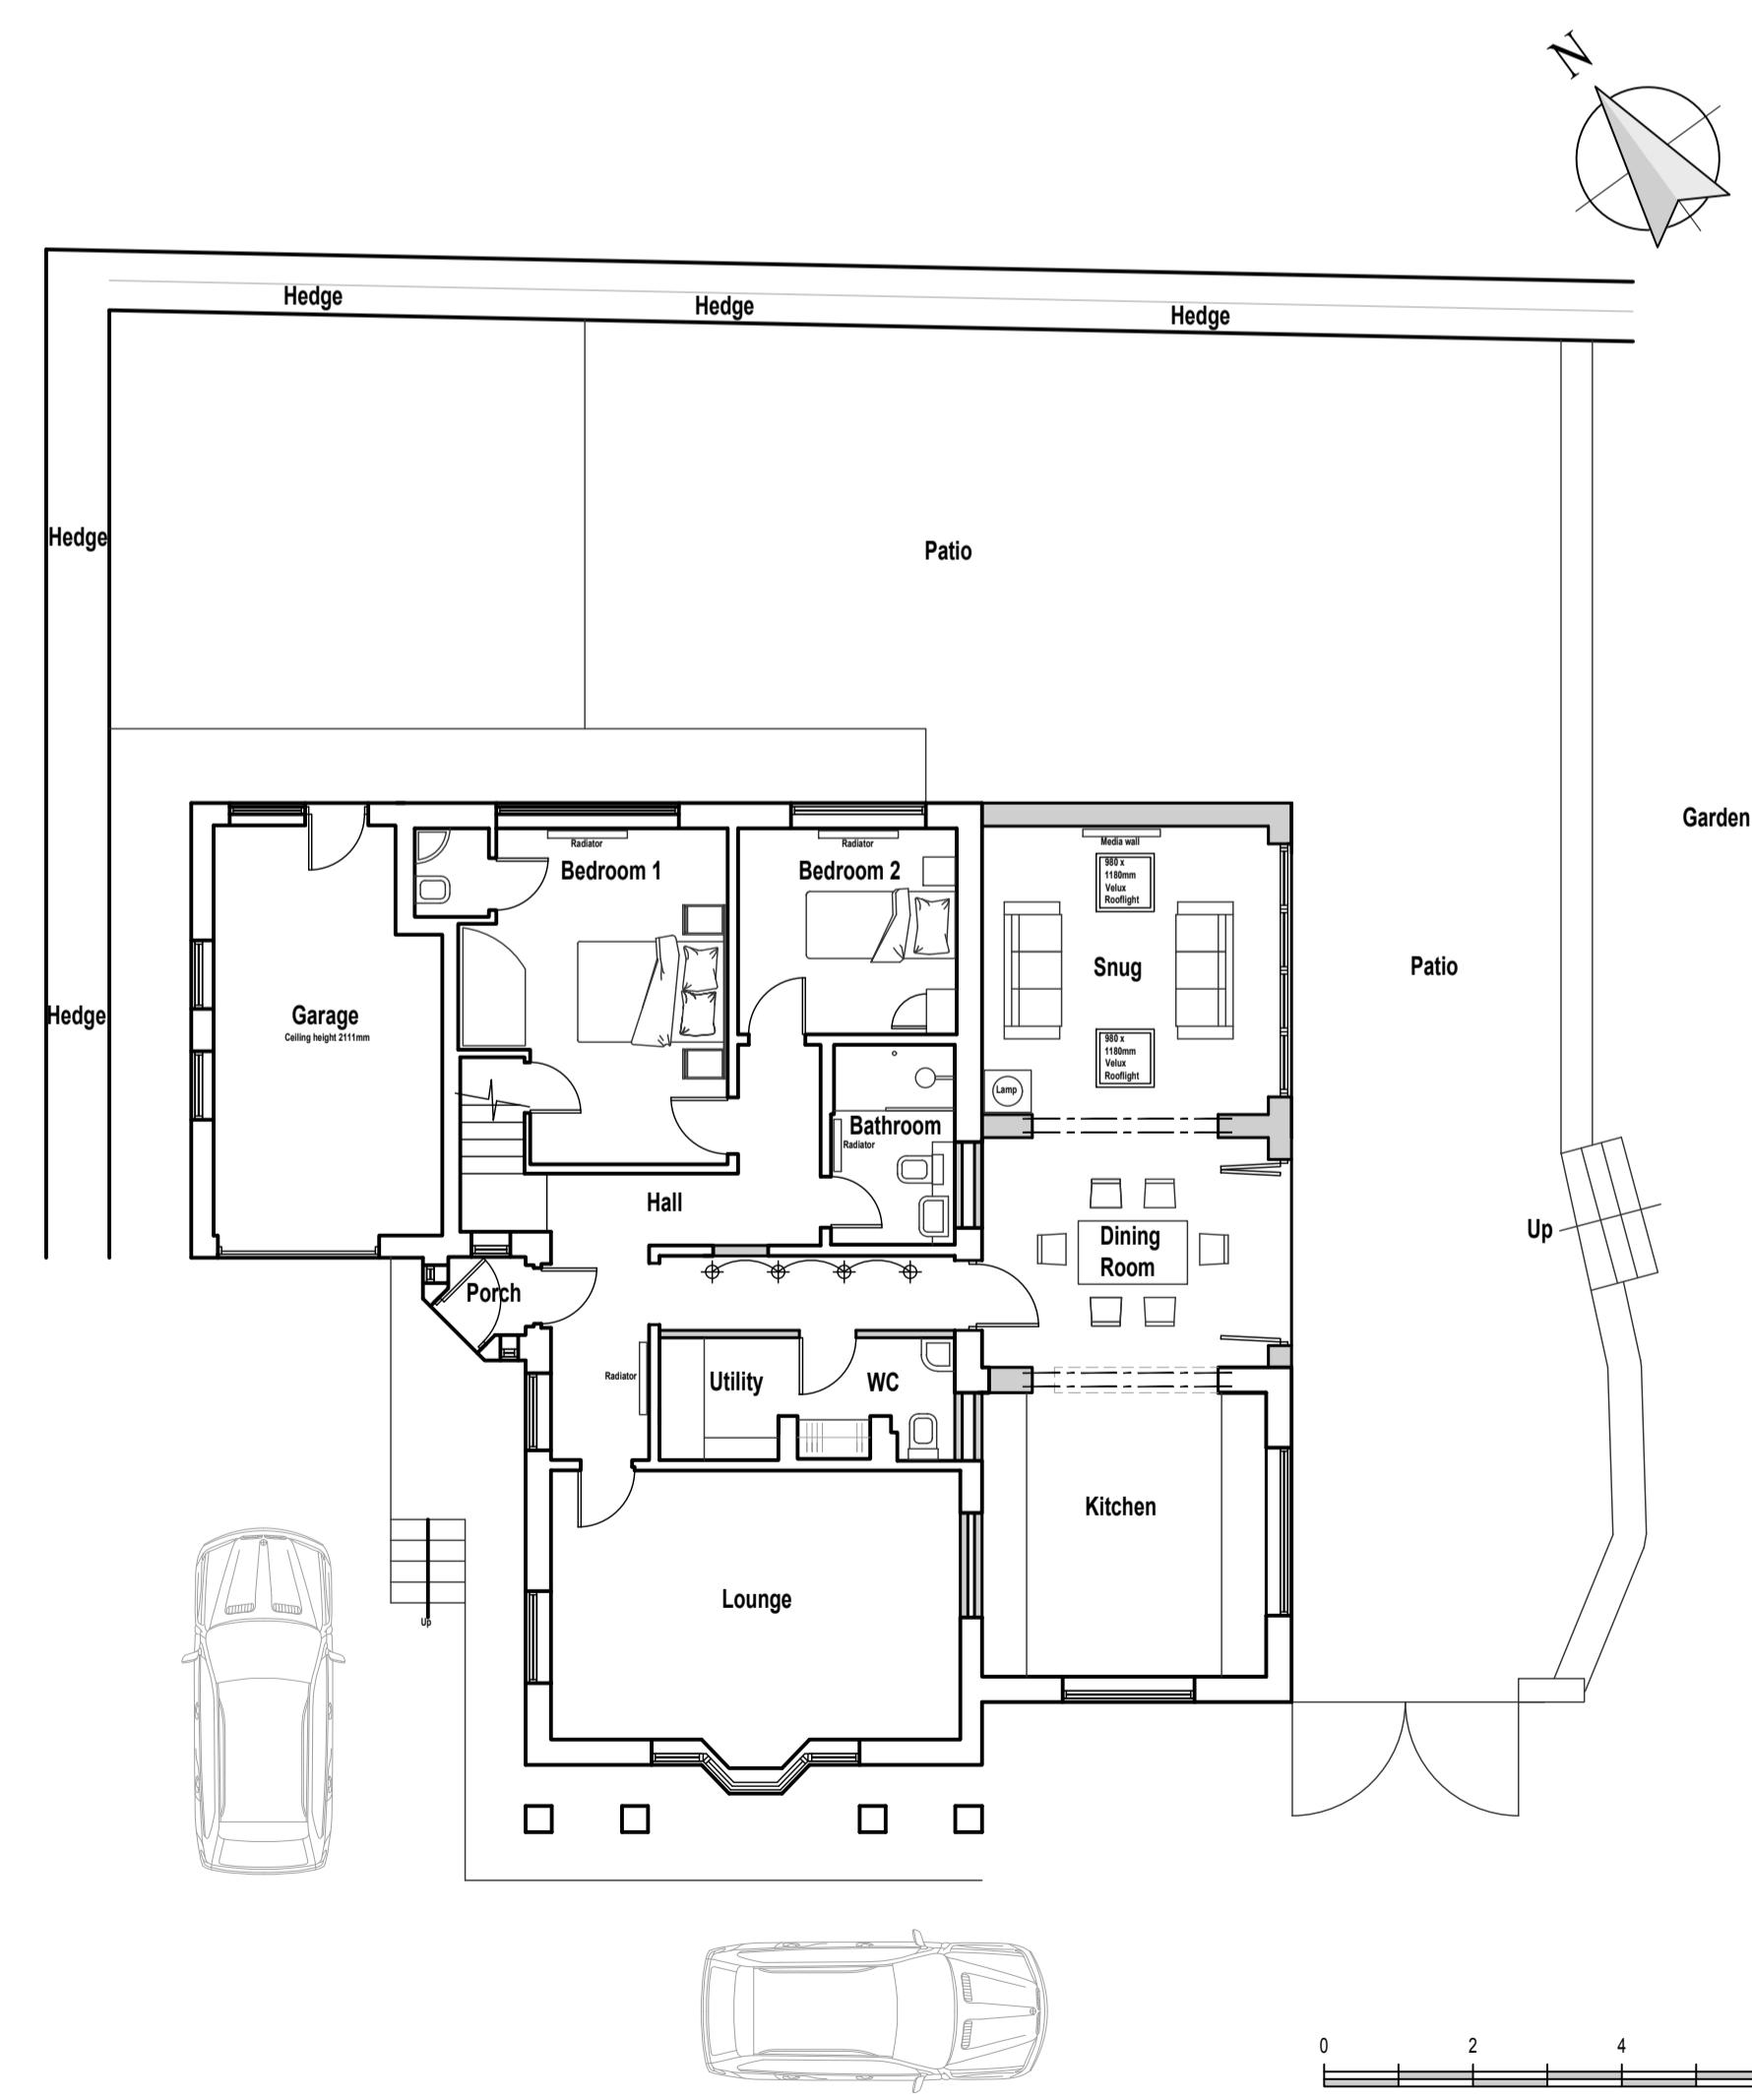

Proposed Site Plan
1:100 Scale

Client
Mr and Mrs Gaul
Job Title
Norwood
York Lane
Langho
Blackburn
BB6 8DW

Drawing Title
Proposed Floor Plan, Elevations and Site Plan

Date
Sept 2021
Drawn
Craig Harrison

spa
ARCHITECTS
SUNDERLAND PEACOCK & ASSOCIATES LTD.
HARBOUR ESTATE, 100 ROAD, CLITHEROE
LANCASHIRE, BB7 2QZ
T 01200 423178 | 01200 427328
E info@sunderlandpeacock.com
www.sunderlandpeacock.com

6450 - 002 REV