



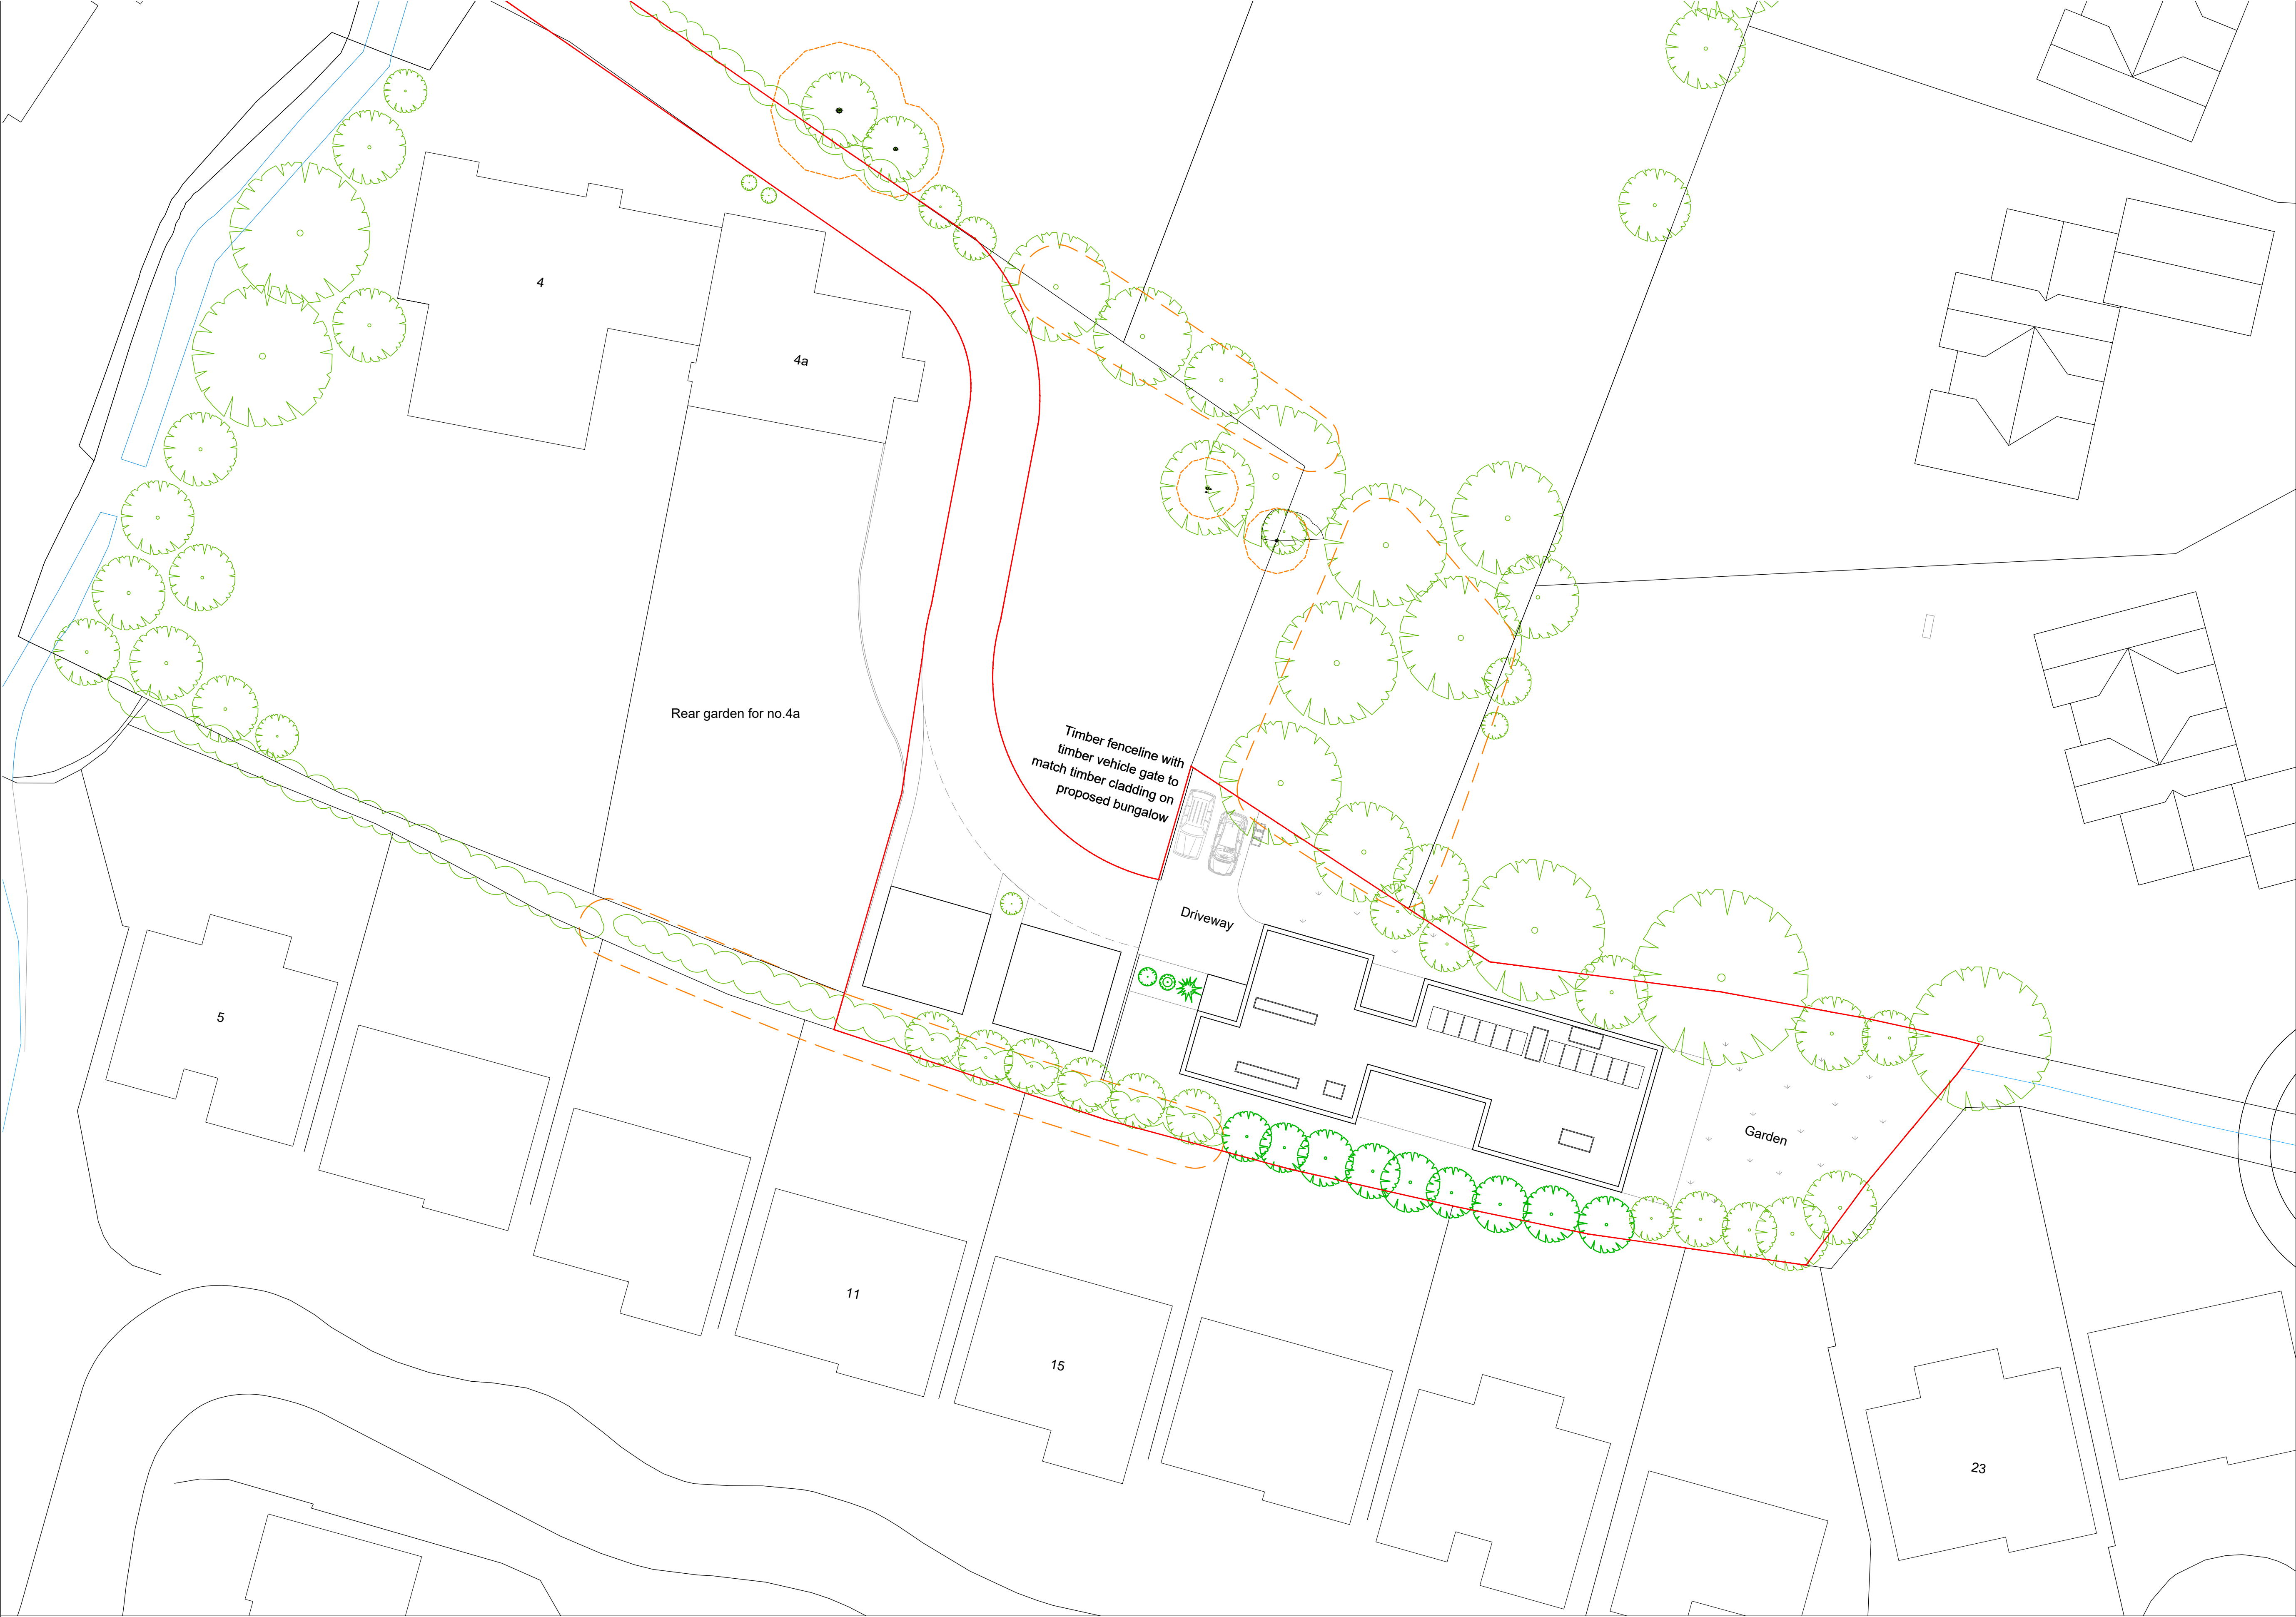

THIS DRAWING, TOGETHER WITH THE DESIGN IT ILLUSTRATES, IS COPYRIGHT, AND MAY NOT BE REPRODUCED IN ANY FORM, WITHOUT THE WRITTEN CONSENT OF ZARA MOON ARCHITECTS.

DO NOT SCALE OFF THIS DRAWING EXCEPT FOR DETERMINATION OF BASIC LAYOUT - ONLY FIGURED DIMENSIONS TO BE USED; ALL DIMENSIONS TO BE CHECKED ON SITE.

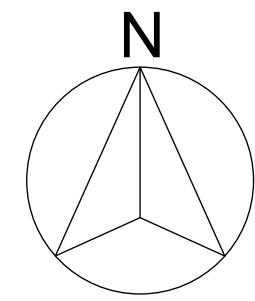

- Application boundary
- Existing trees
- Existing hedges
- Root Protection Area
- Proposed trees

PROJECT NAME			
ASHGREEN HOUSE			
DRAWING NAME			
PROPOSED SITE PLAN ROOF LEVEL			
PROJECT No	STATUS	DATE	SIZE
58.19	PLANNING SUBMISSION	AUG 21	A1
SCALE			DWG No
1:200			03

