




3/2021/0996

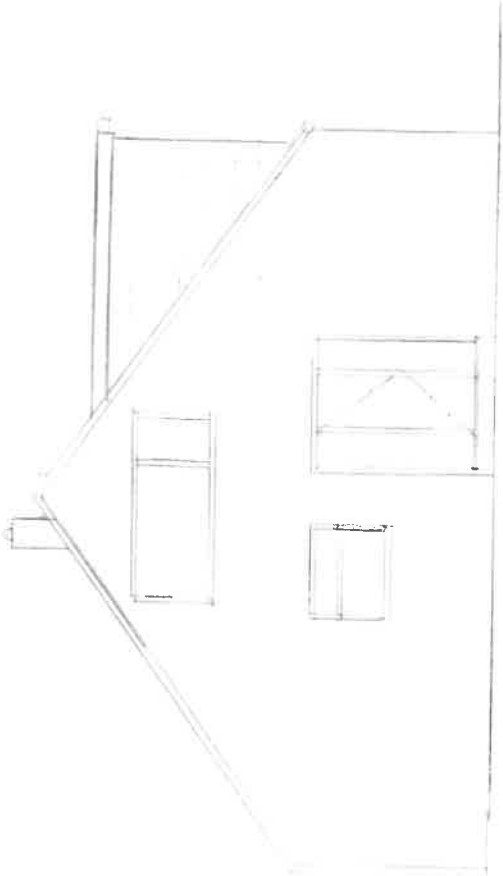


SIDE ELEVATION

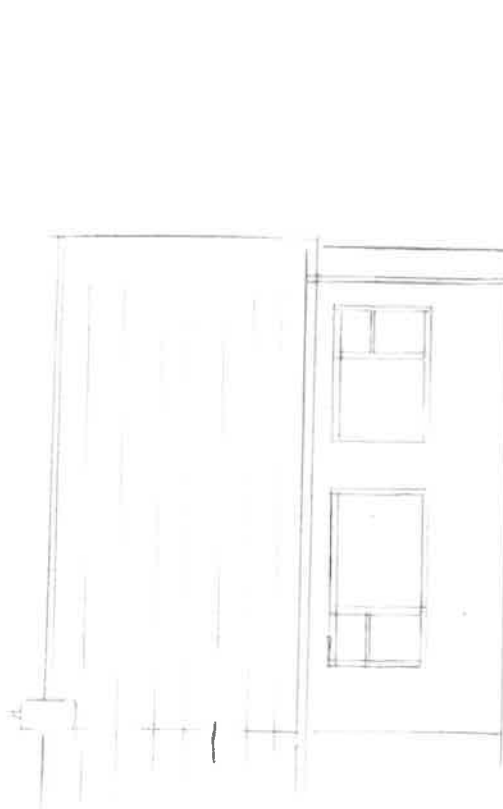

FRONT ELEVATION

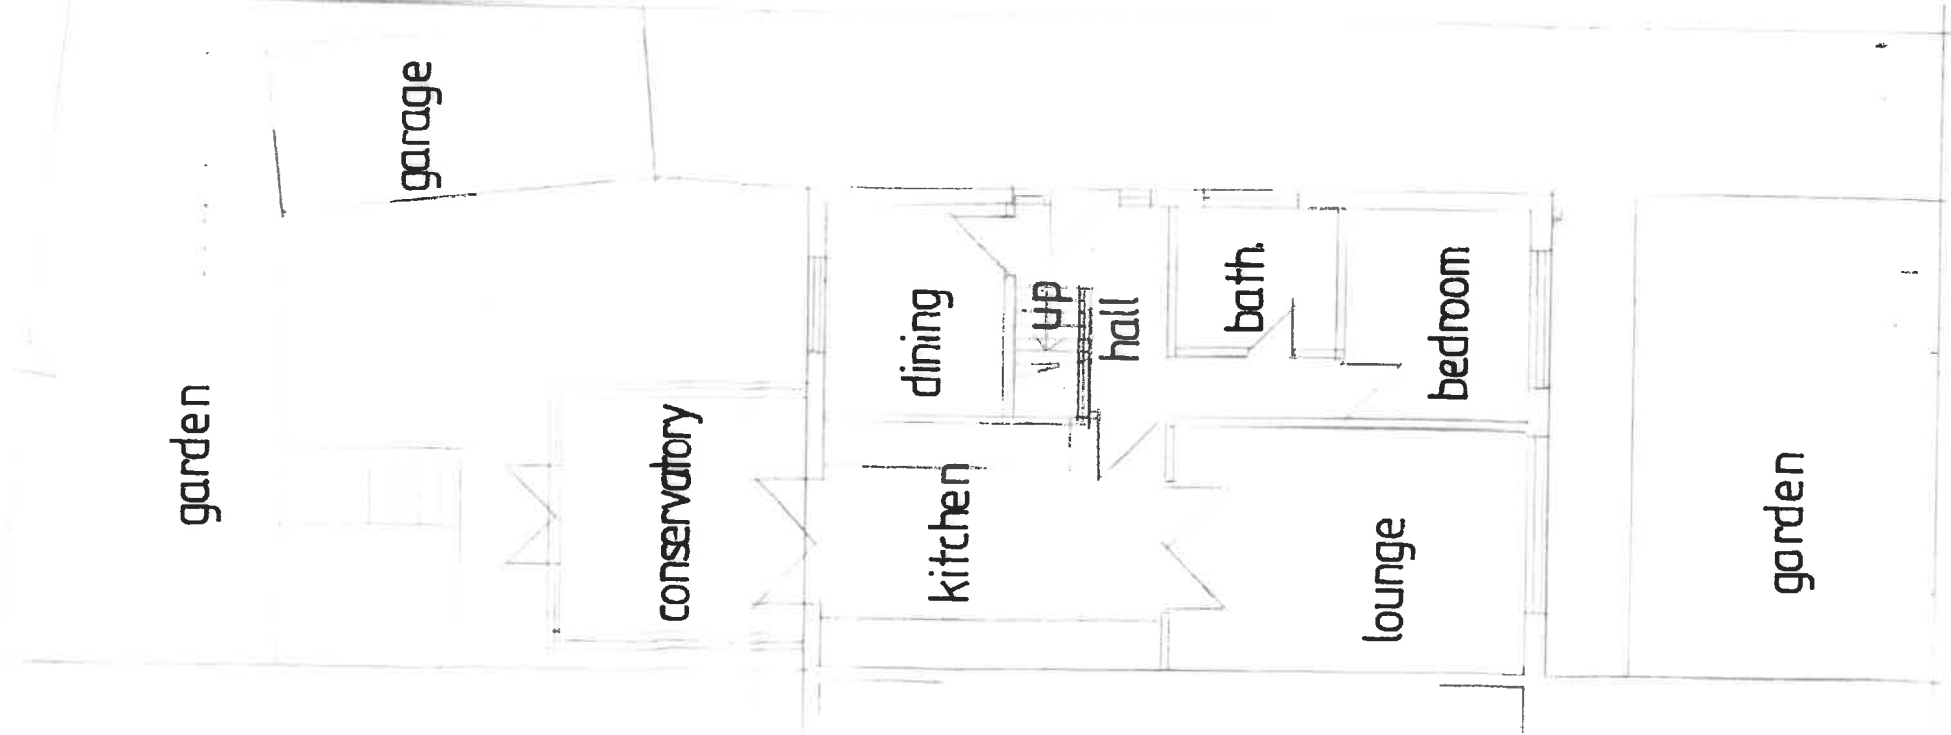

GROUND FLOOR PLAN

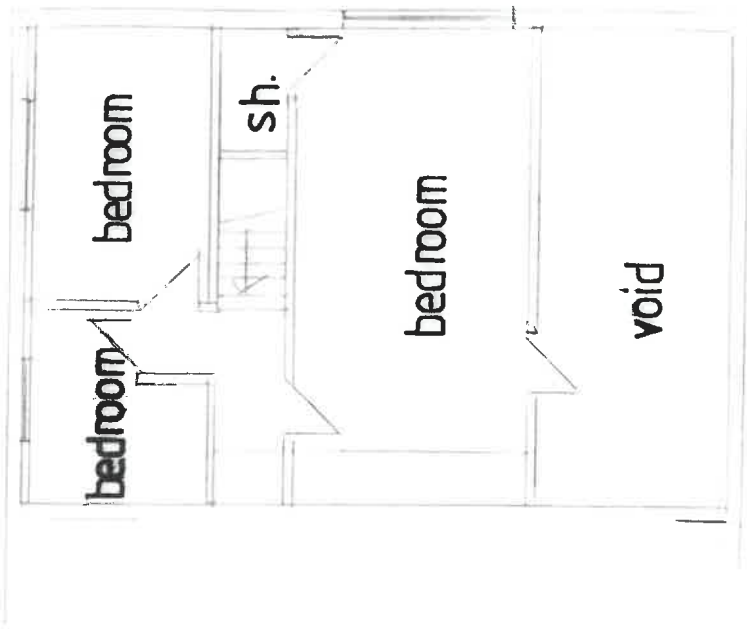

LOFT PLAN

EXISTING PLANS/ELEVATIONS SCALE 1:100



Supplied by Streetwise Maps Ltd
www.streetwise.net
Licence No: 100047474
29/08/2021 11:13

PLANNING
01 JUL 2021
1031
APPROVED