



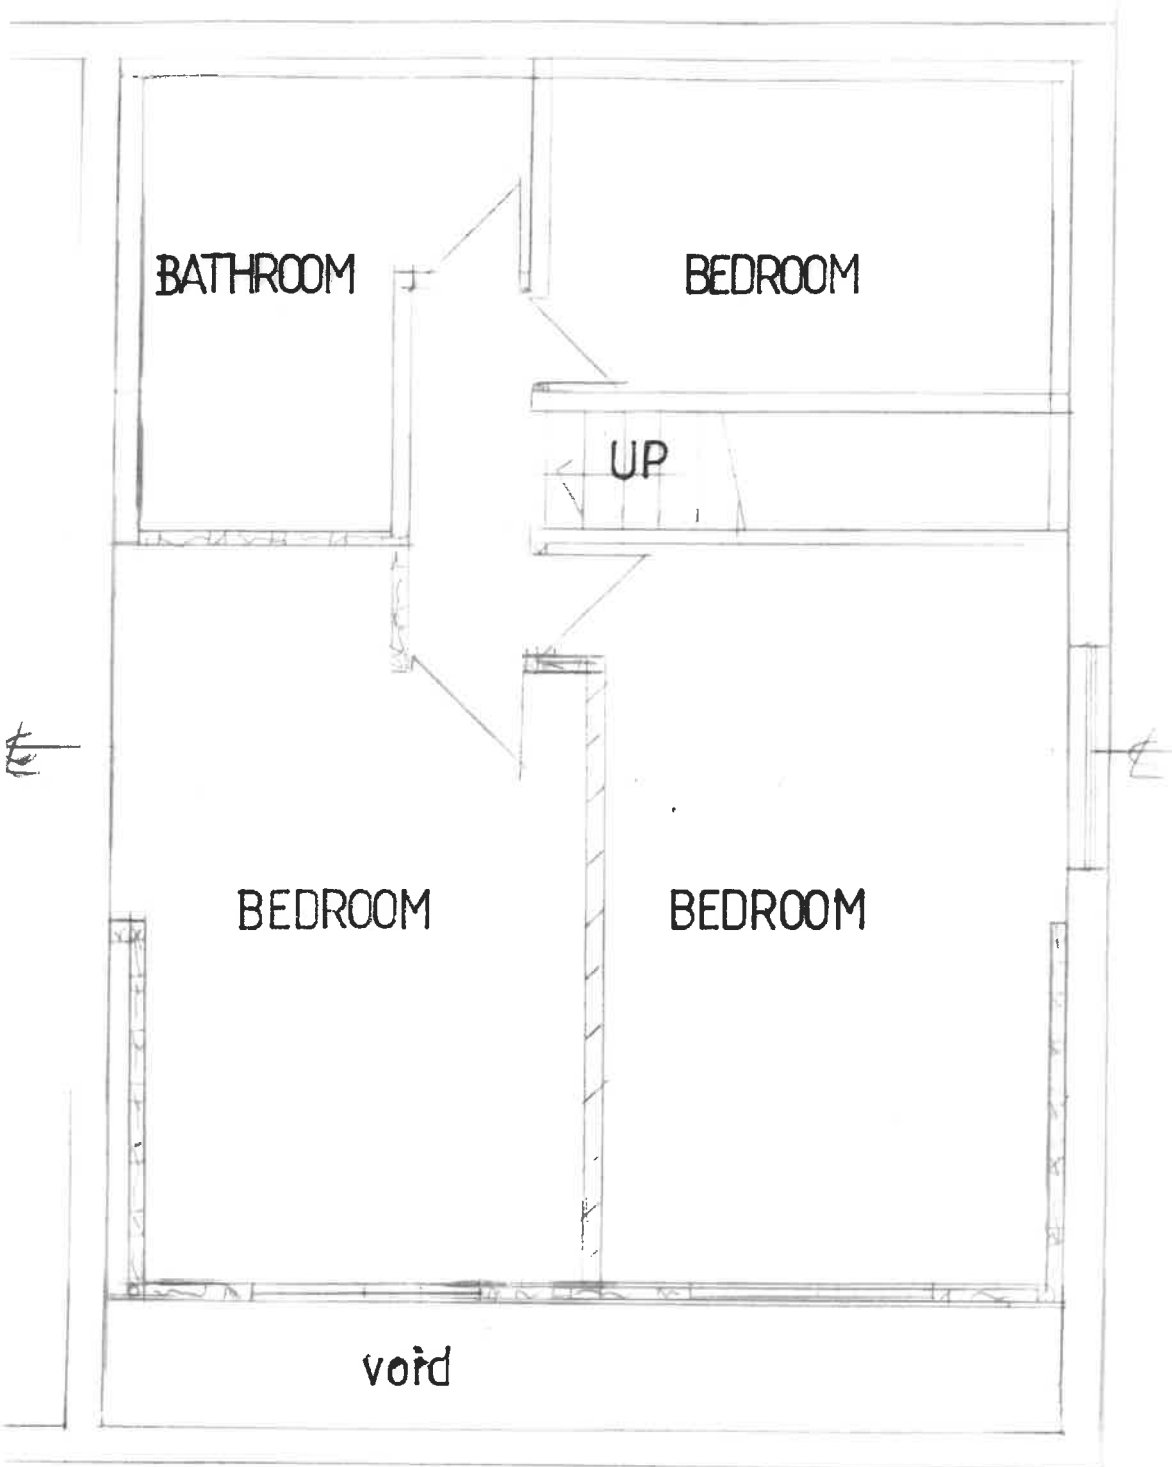


LOFT PLAN — PROPOSED

SCALE 1:50

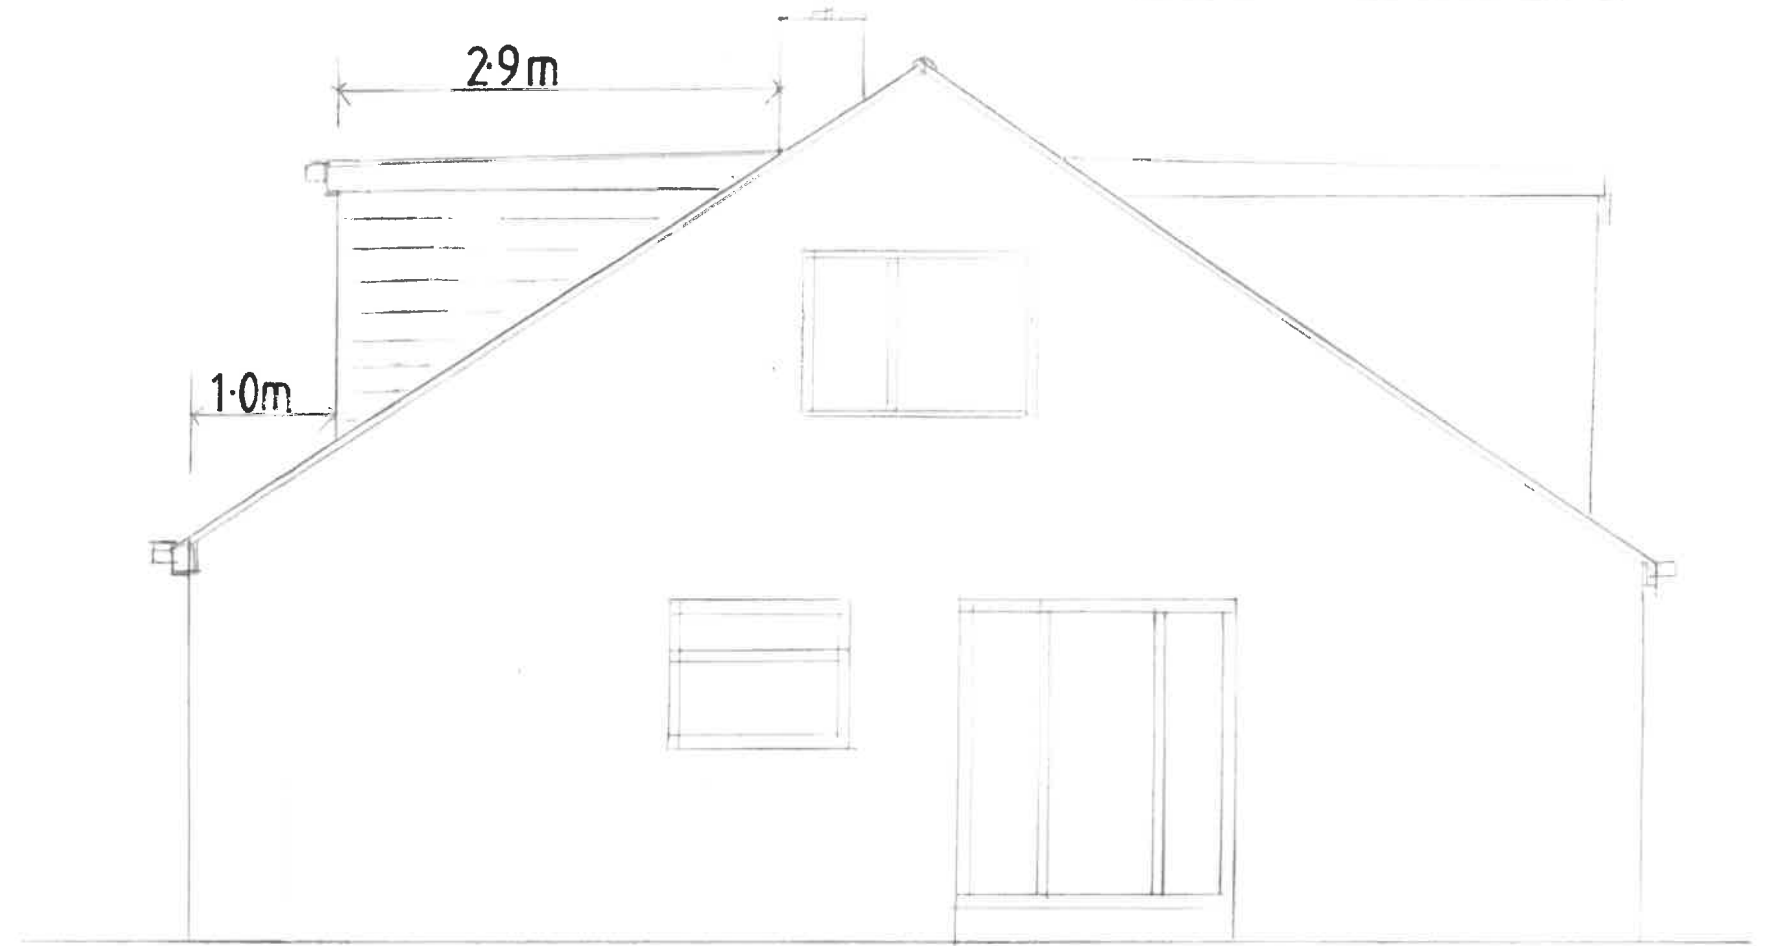

SIDE ELEVATION — PROPOSED

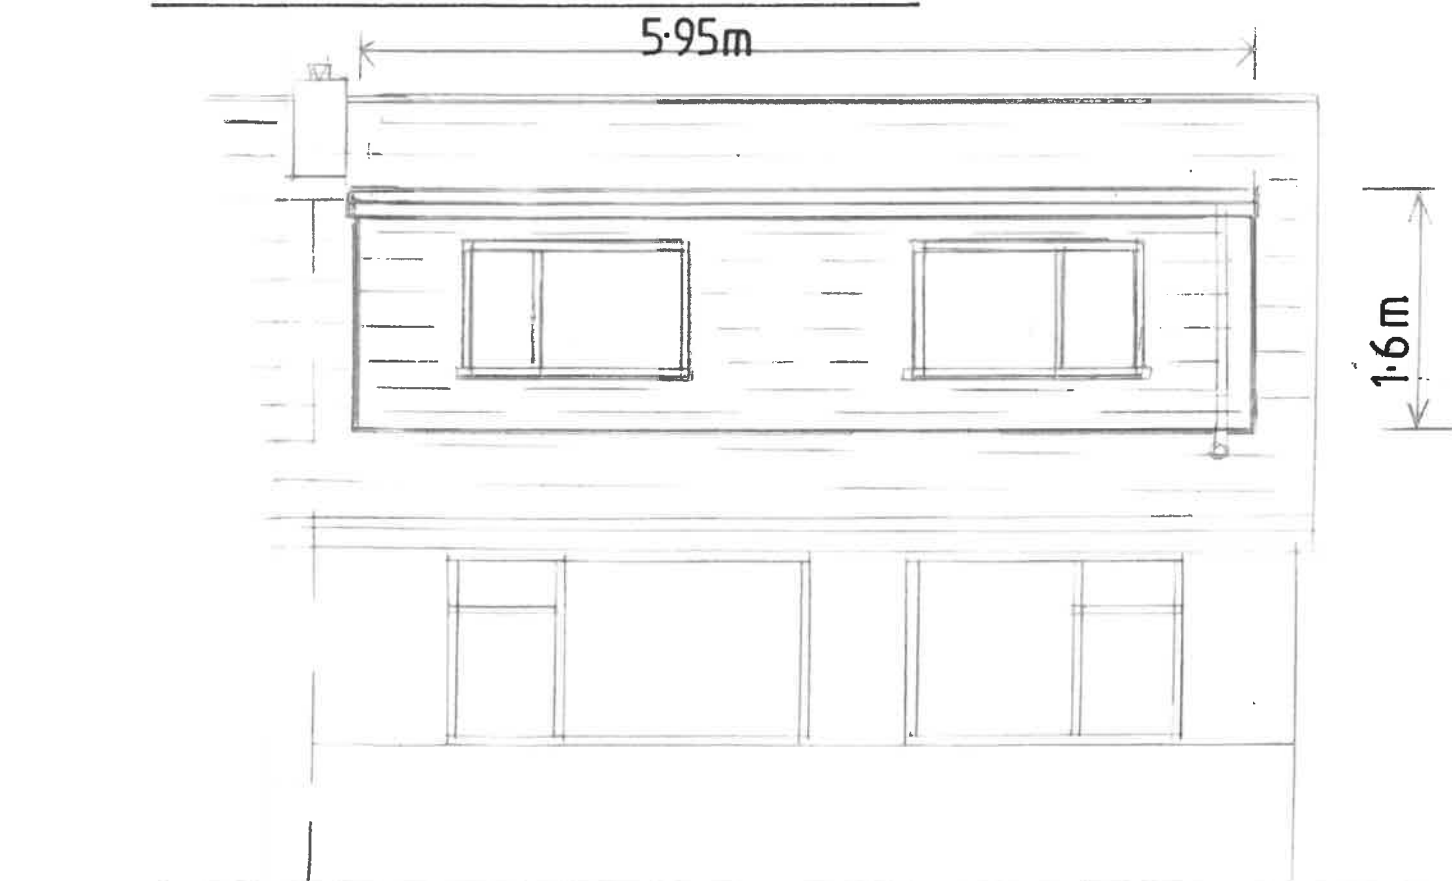

FRONT ELEVATION — PROPOSED