


ROOF PLAN — PROPOSED
SCALE 1:100

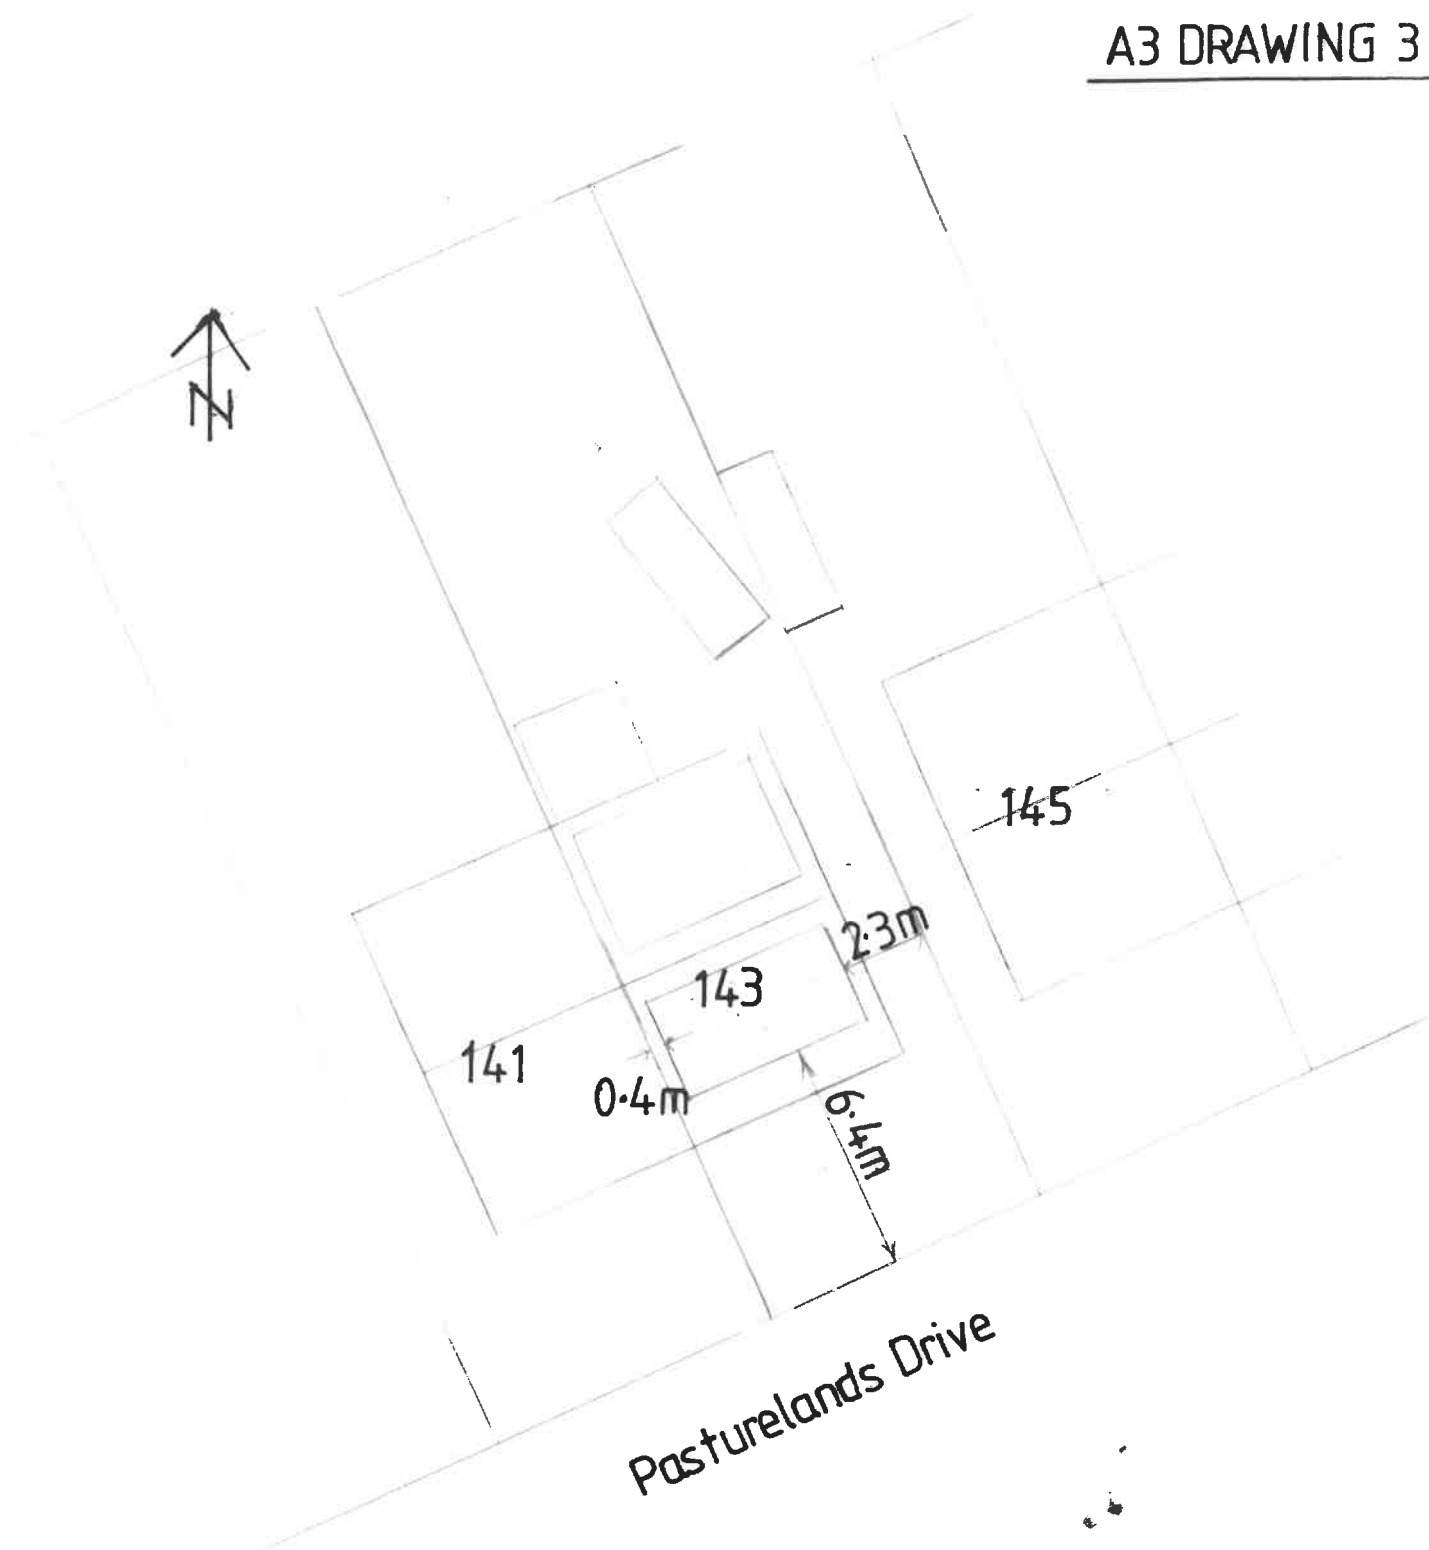

SITE PLAN — PROPOSED SCALE 1:200