



SCALE BAR 1:50

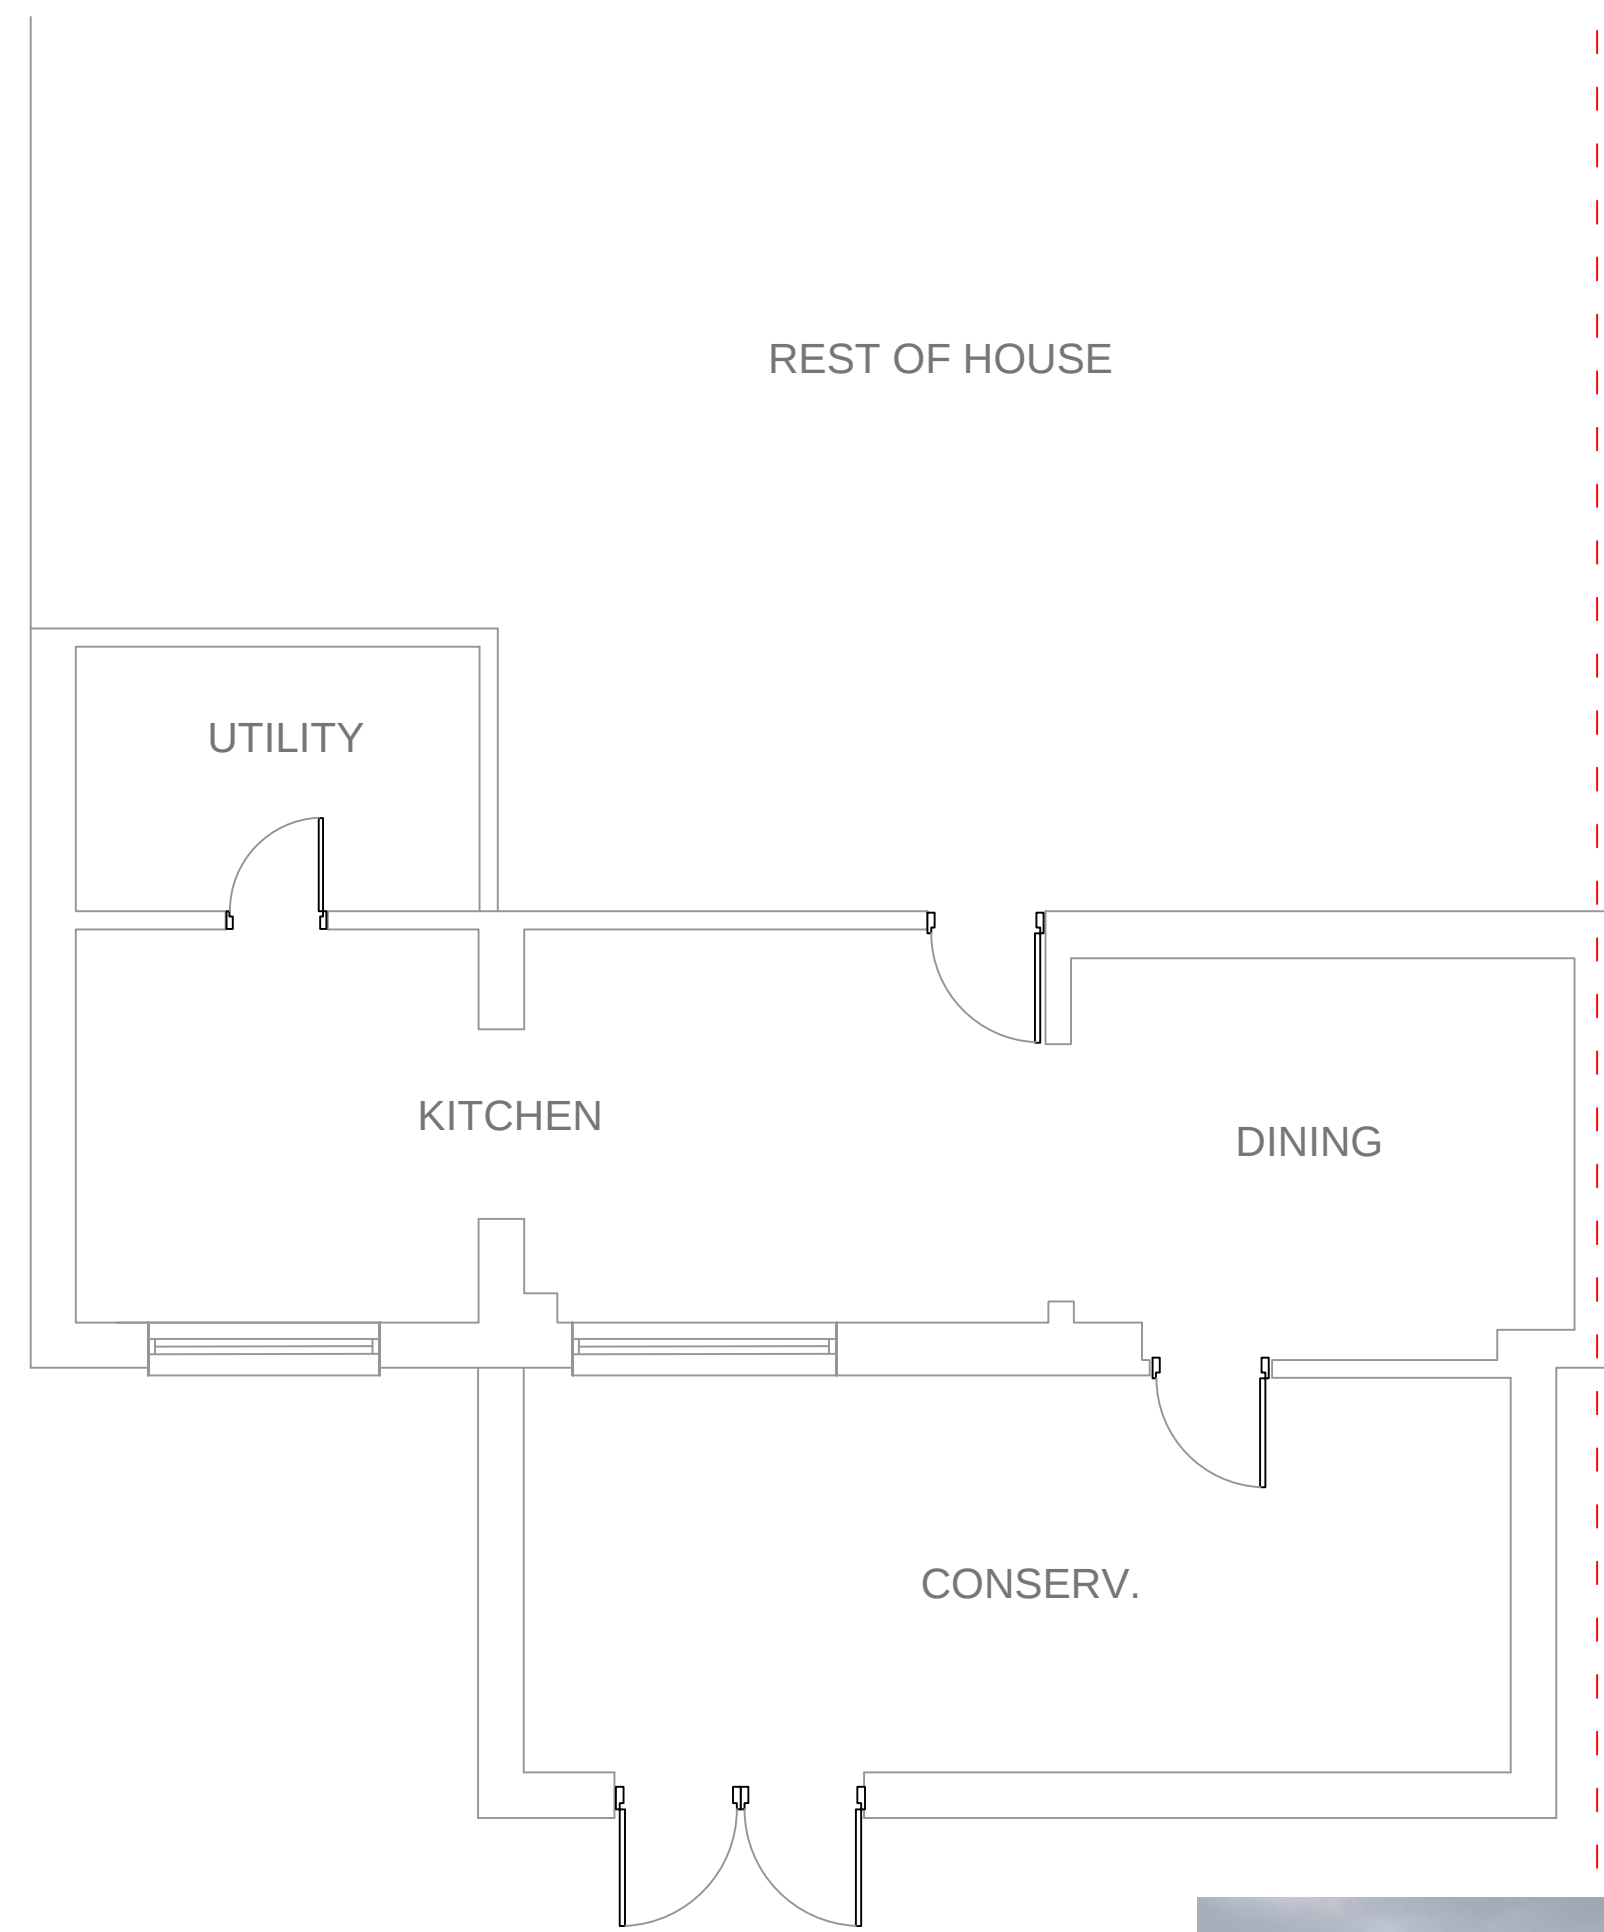

EXISTING GROUND FLOOR PLAN
Scale 1:50



EXISTING REAR (NW) ELEVATION
Scale 1:50

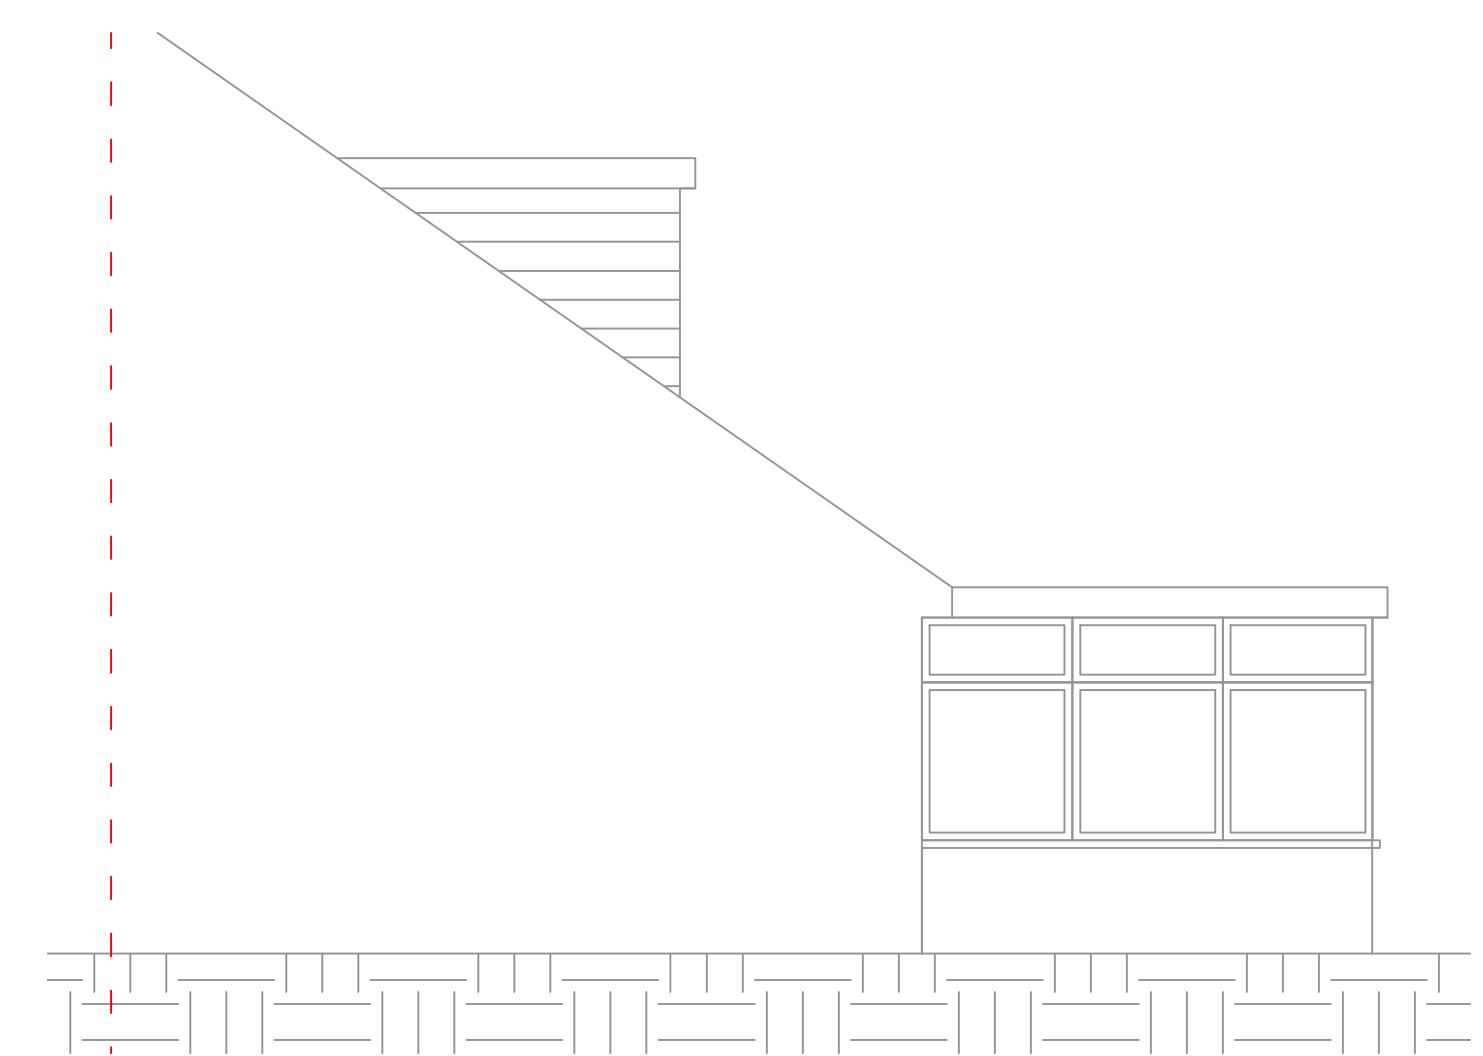

EXISTING SIDE (NE) ELEVATION
Scale 1:50



EXISTING FRONT OF HOUSE (image)
Scale NTS



EXISTING FRONT OF HOUSE (image)
Scale NTS



EXISTING LOCATION PLAN
Scale 1:1250



EXISTING SITE PLAN
Scale 1:500

EXISTING 96 HACKING DRIVE

GENERAL NOTES

- This drawing is to be read in conjunction with all other drawings related to this project.
- Figured dimensions take preference over scaled dimensions.
- The Architectural Designer is to be notified immediately of any discrepancies between information shown and that found on site.
- All dimensions are to be verified on site by the contractor prior to ordering materials and starting work.
- This drawing, the works and concepts depicted, are copyright and may not be reproduced or made use of, either directly or indirectly, without the express consent of SJR Architecture.

CLIENT
MR & MRS ERKAN

PROJECT
96 HACKING DRIVE PR3 3FP

Drawn ST	Checked	Date April 2021	Scale(s) 1:50/500@A1
-------------	---------	--------------------	-------------------------

DRAWING TITLE / No.
EXISTING DRAWINGS: PLANS & ELEVATIONS - 001