



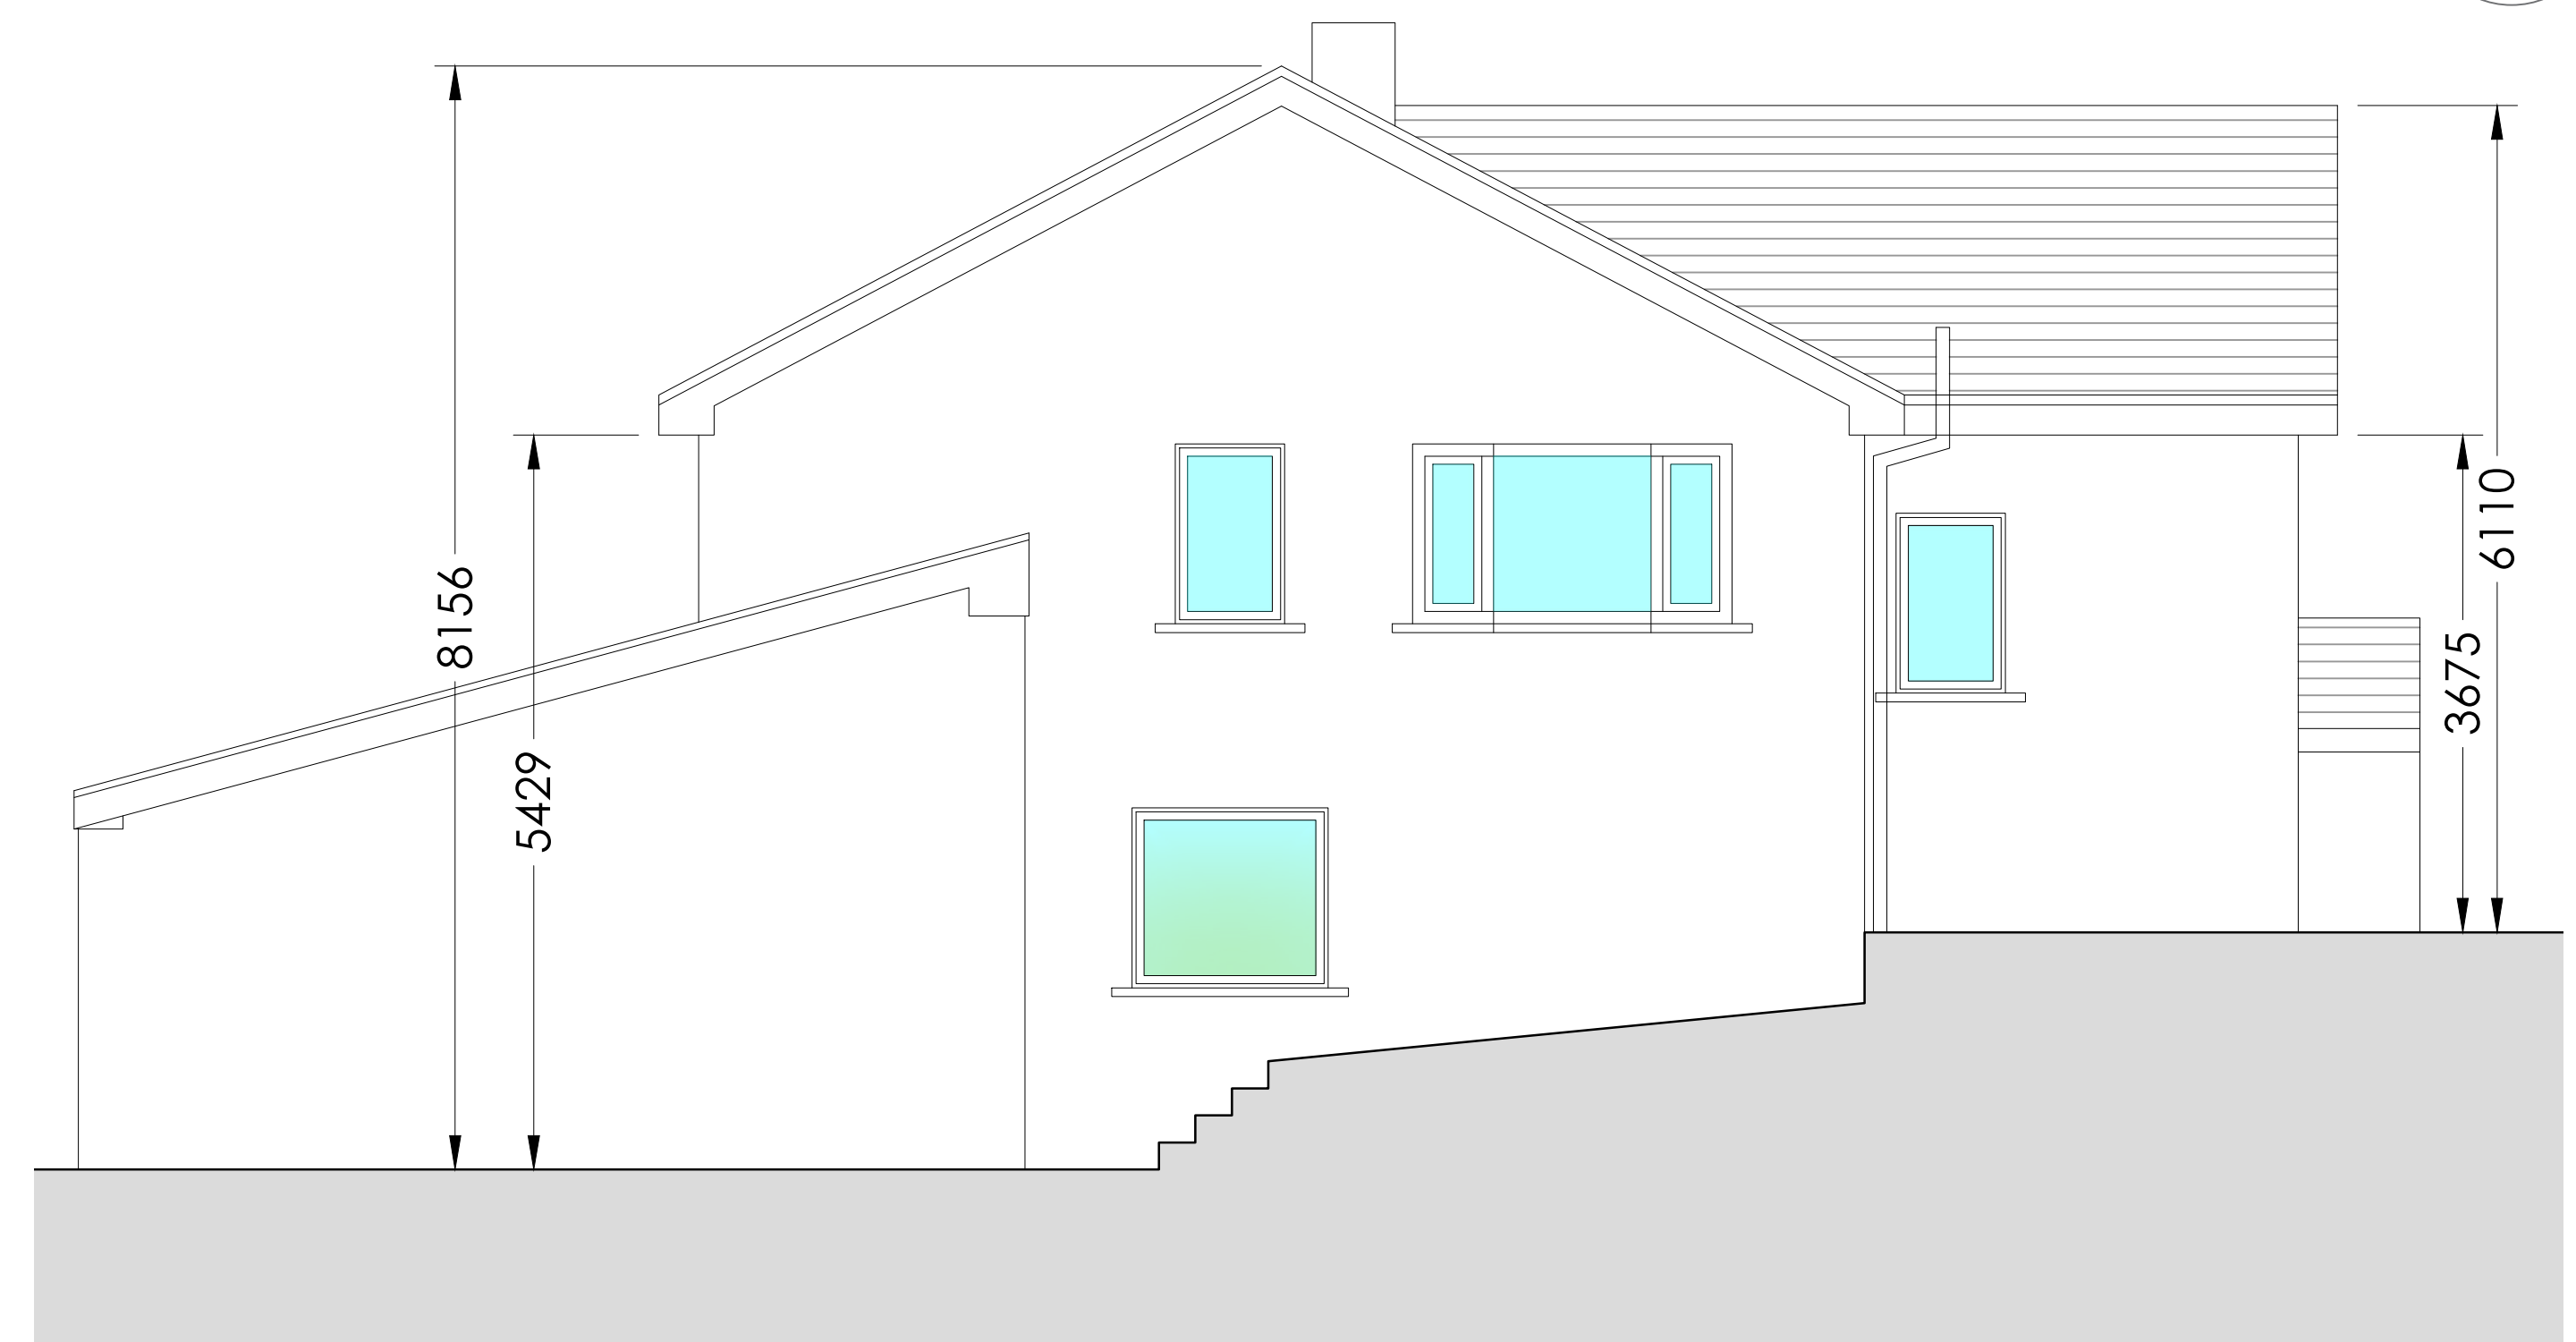


SOUTH ELEVATION



EAST ELEVATION

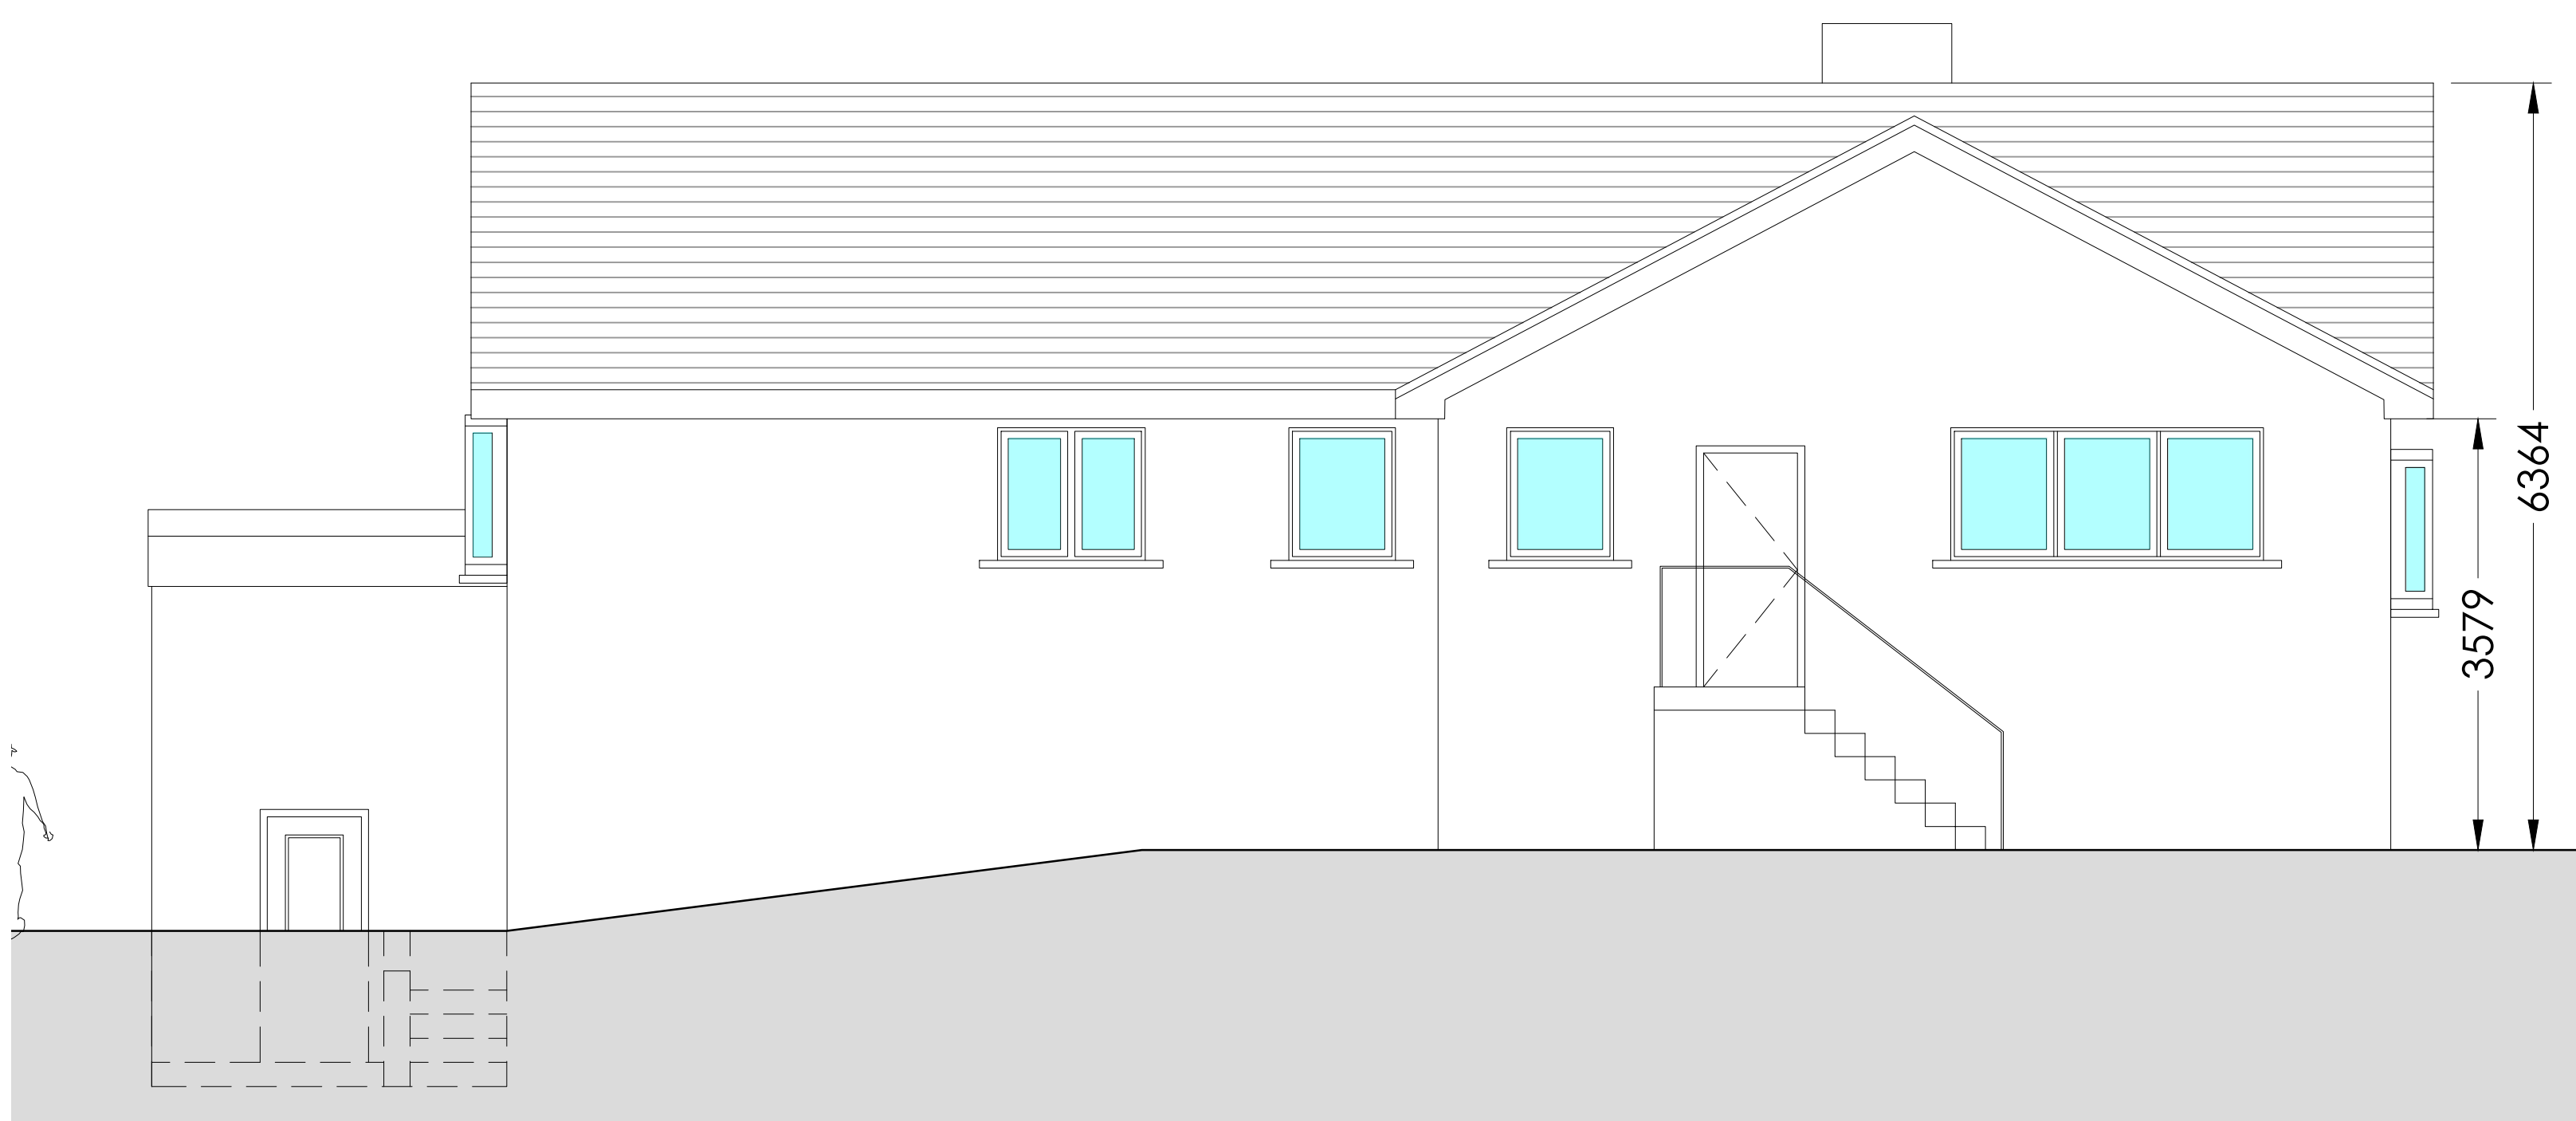

NORTH ELEVATION

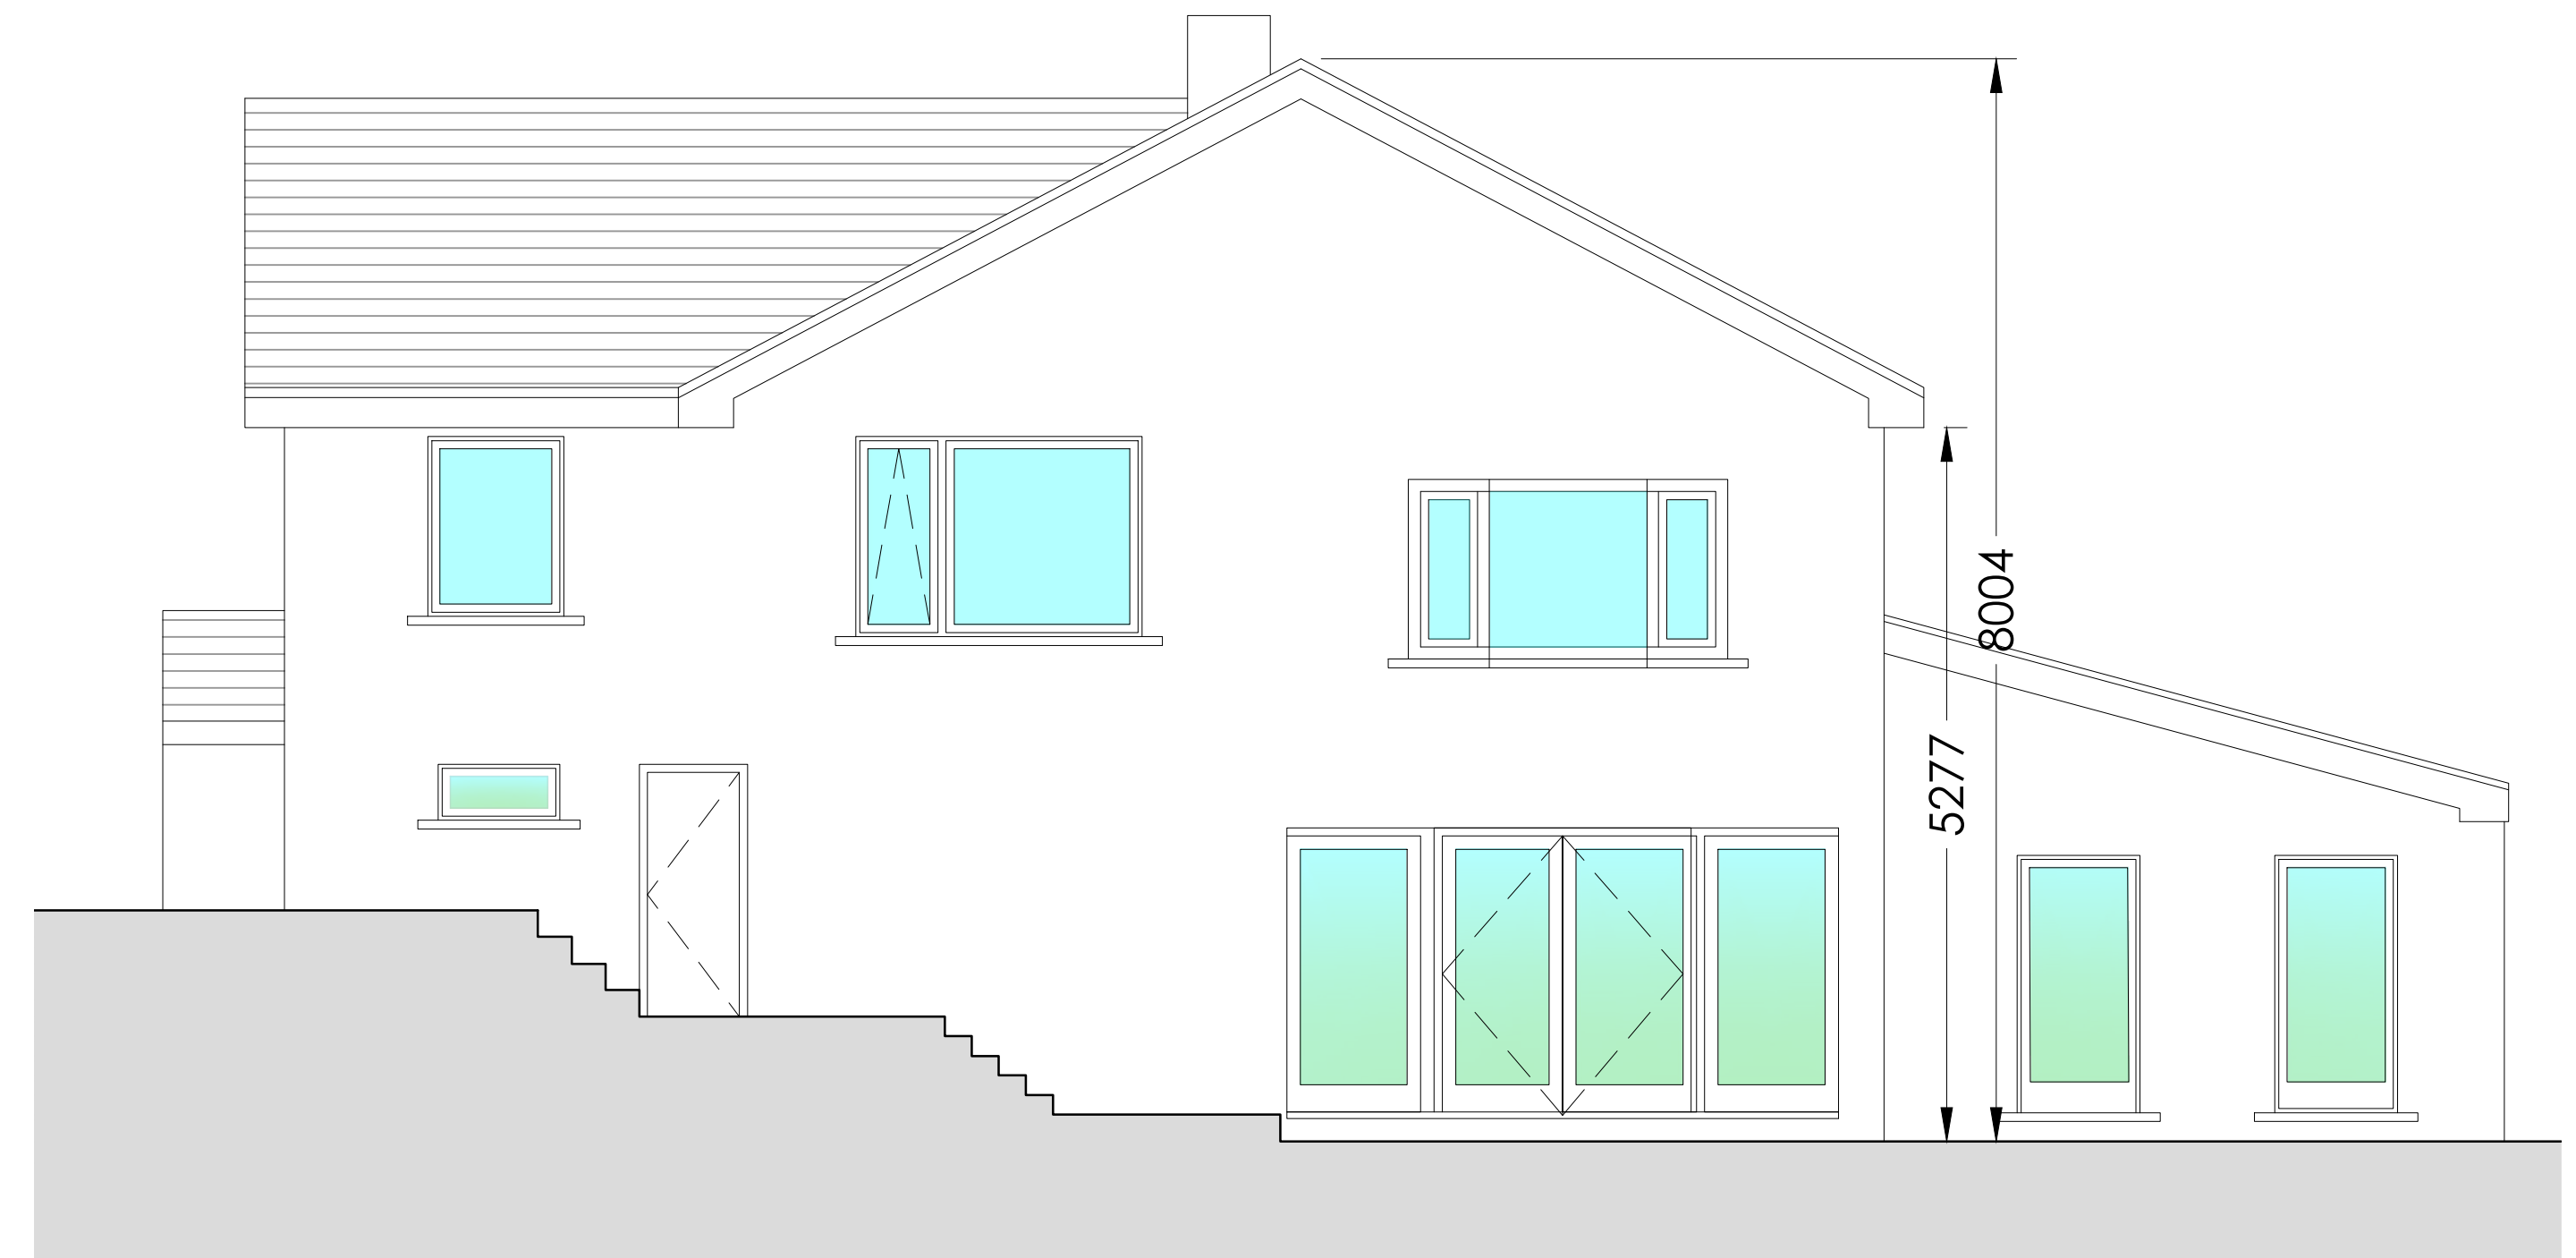

WEST ELEVATION

NOTES  
Rev A - Dimensions added

PROJECT AND DETAILS:  
Proposed Single Storey House

scalable in metres  
0 1 2 3 4 5

ADDRESS:  
Tree Tops, Springfield Close,  
Wiswell Lane, Whalley BB7 9AF

CLIENT:  
Kevin and Helen Eastham

SCALE: 1:50 @ A1  
1:100 @ A3

DRAWN: IB

DATE: 13 05 2021

REVISION A

DWG TITLE:  
EXISTING TREE TOPS ELEVATIONS

DWG NO:  
354-PL03A

