




NORTH ELEVATION

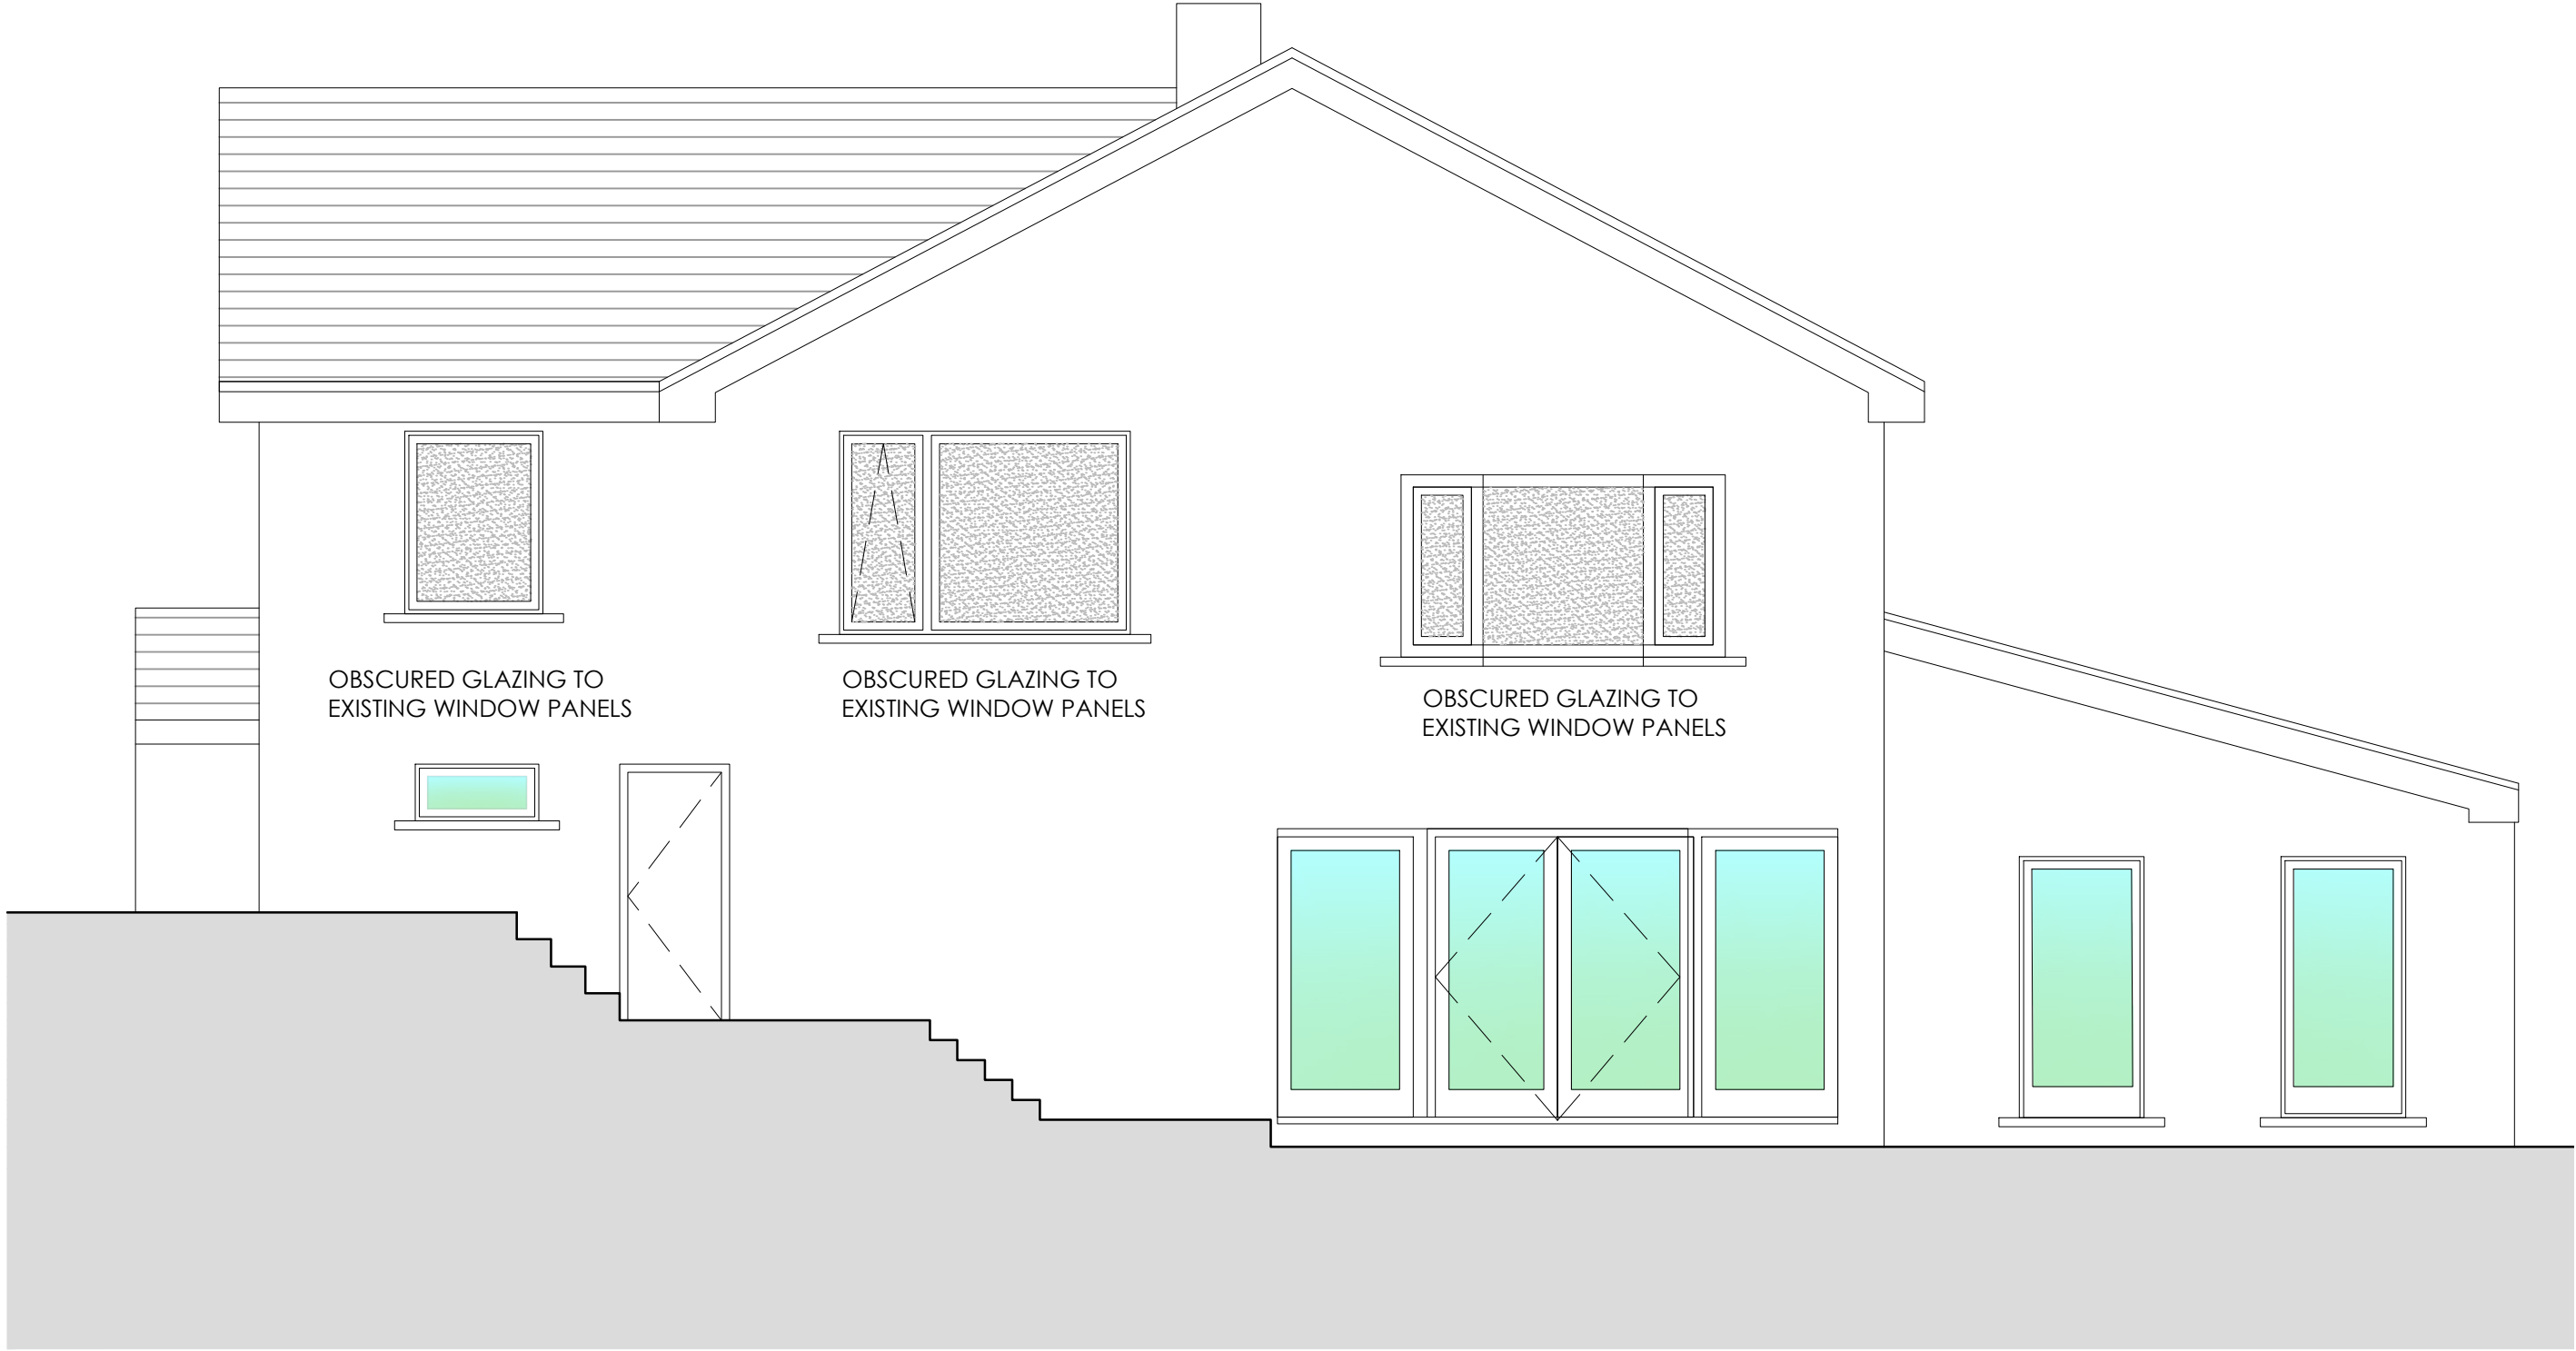

WEST ELEVATION

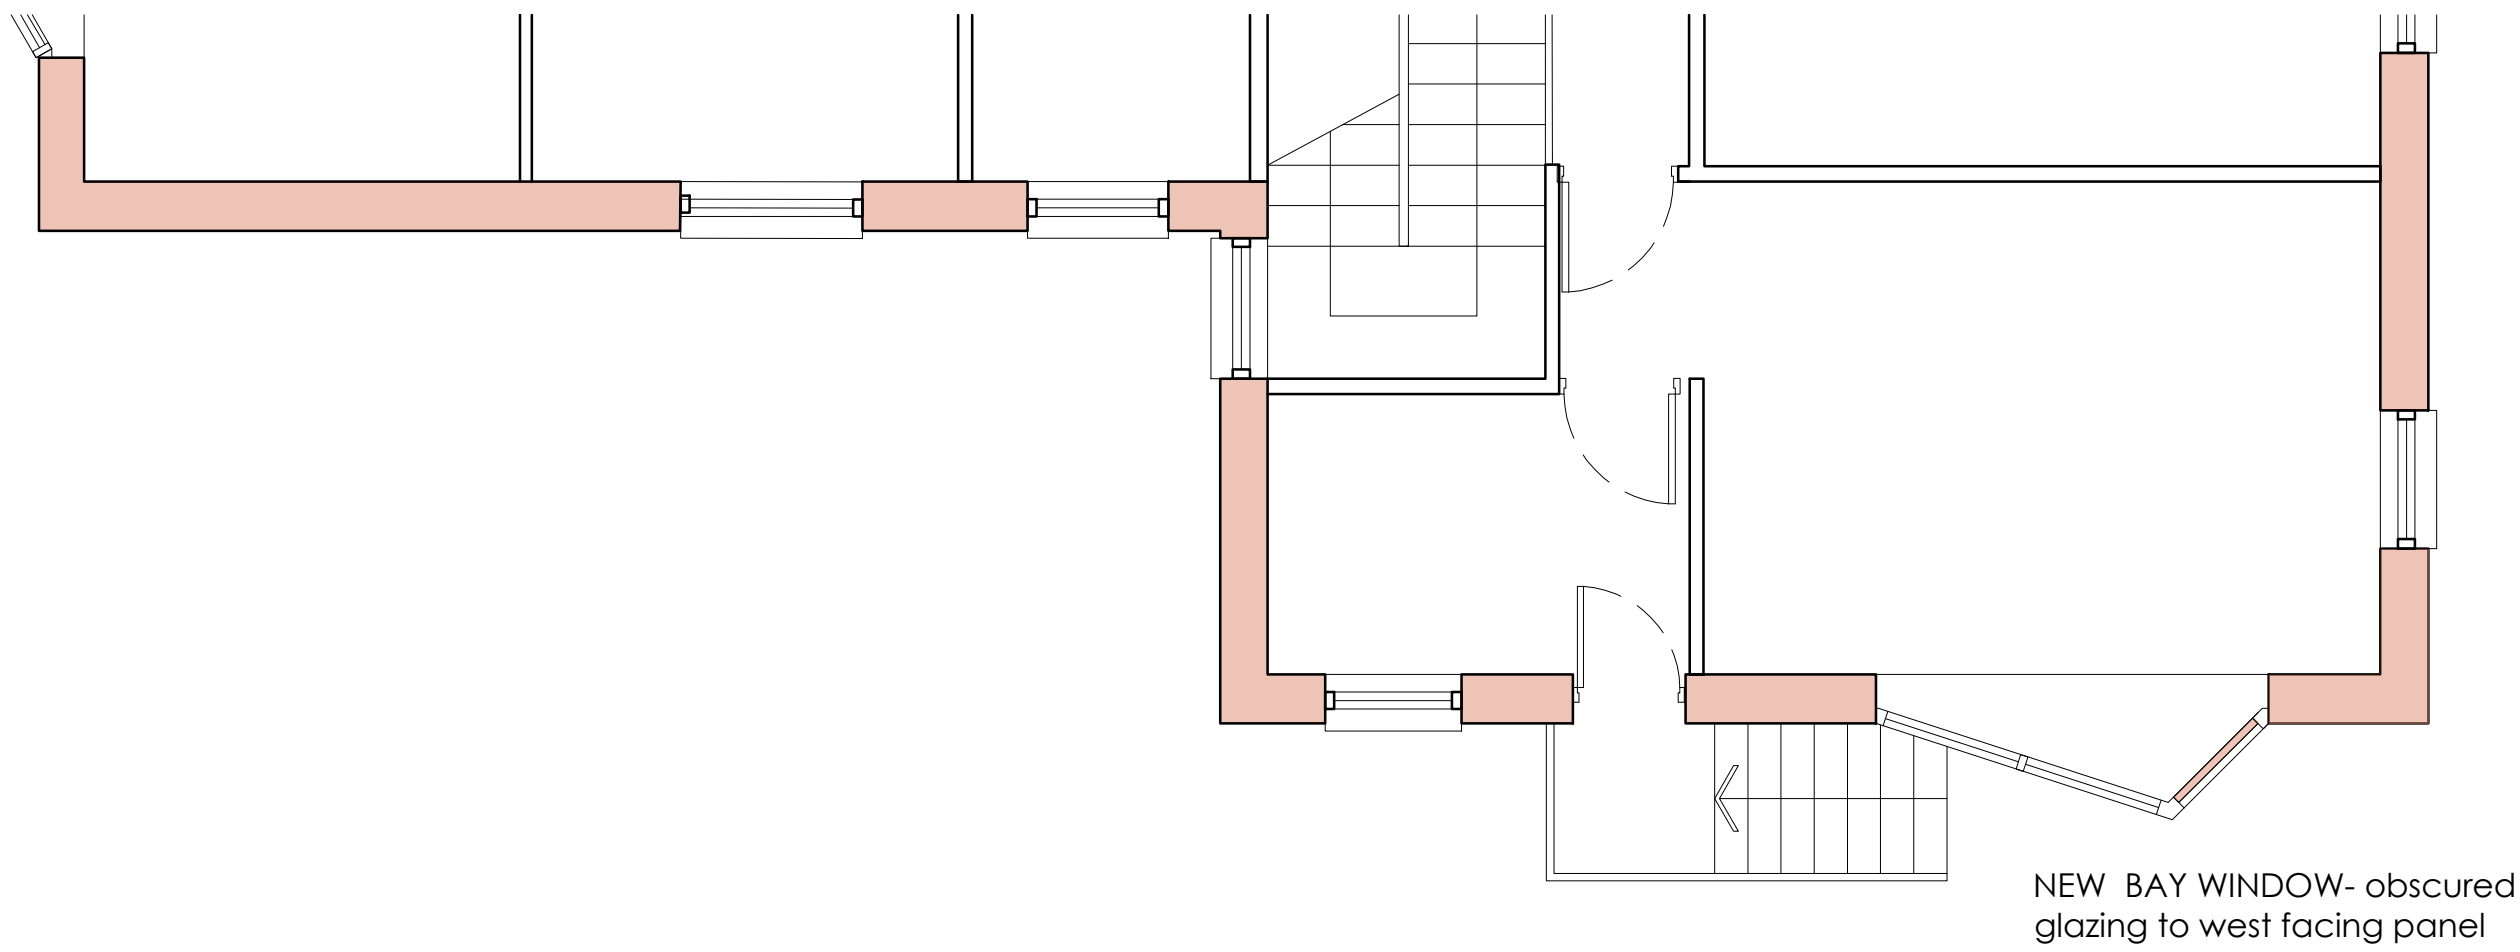

NORTH ELEVATION - PART PLAN

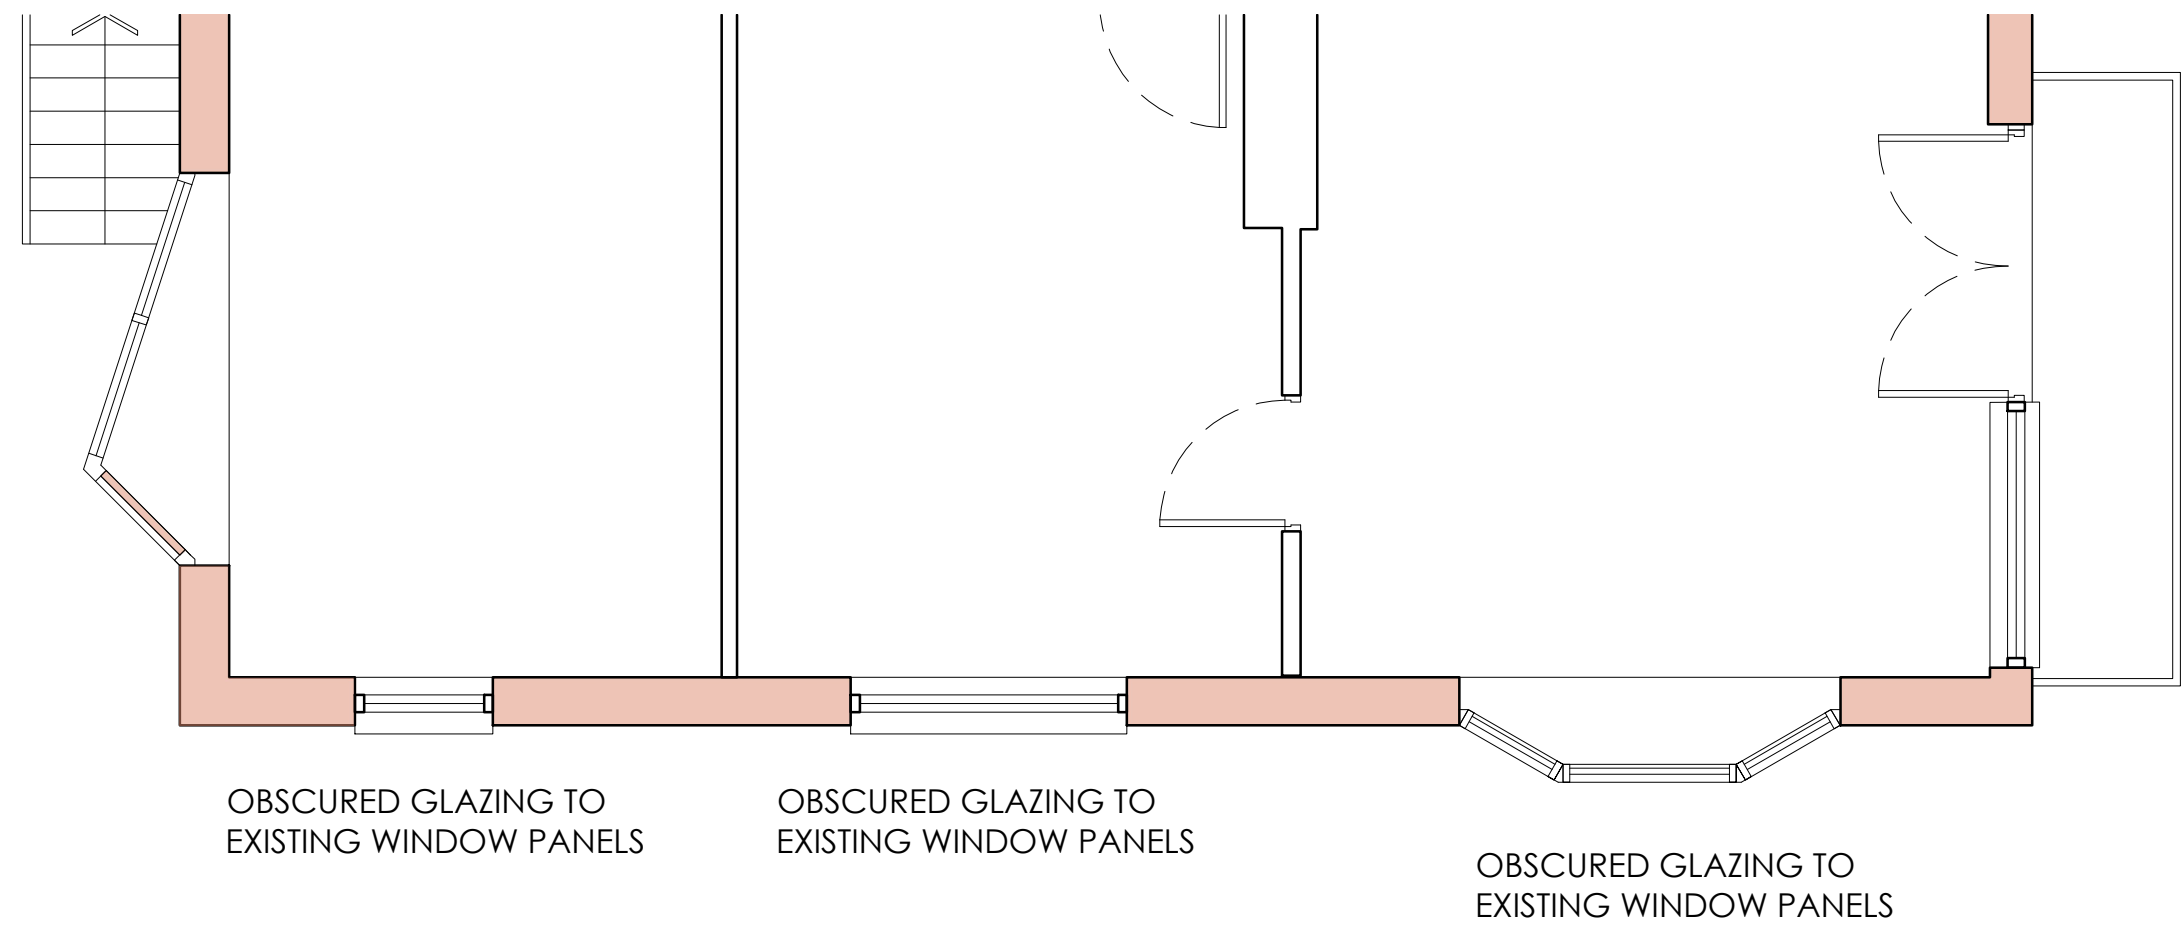

WEST ELEVATION - PART PLAN

NOTES

PROJECT AND DETAILS:  
Proposed Single Storey House

scalable in metres

0 1 2 3 4 5

ADDRESS:  
Tree Tops, Springfield Close,  
Wiswell Lane, Whalley BB7 9AF

CLIENT:  
Kevin and Helen Eastham

SCALE: 1:50 @ A1  
1:100 @ A3

DRAWN: IB

DATE: 13 05 2021

REVISION	
-	

DWG TITLE:  
PROPOSED TREE TOPS ELEVATIONS  
First Floor Window Alterations

DWG NO:  
354-PL08

