

NOTES:

Apartment A - Duplex	Total Floor Area 153m ²
Apartment B - Duplex	Total Floor Area 148m ²
Apartment C - Duplex	Total Floor Area 150m ²
Apartment D - Duplex	Total Floor Area 127m ²
Apartment E - Duplex	Total Floor Area 108m ²
Apartment F - Upper Floor	Total Floor Area 115m ²
Apartment G - Upper Floor	Total Floor Area 110m ²

No.	Description	Date

CLIENT:

C/O Agent

PROJECT:

Proposed Apartments above 1
George Street, Whalley.

SHEET:

Proposed Ground &
First Floor Plans

Project number PHA/435

Date 20/08/2021


Drawn by JD

Checked by PH

A1.4

Scale 1 : 100

Sheet size A1

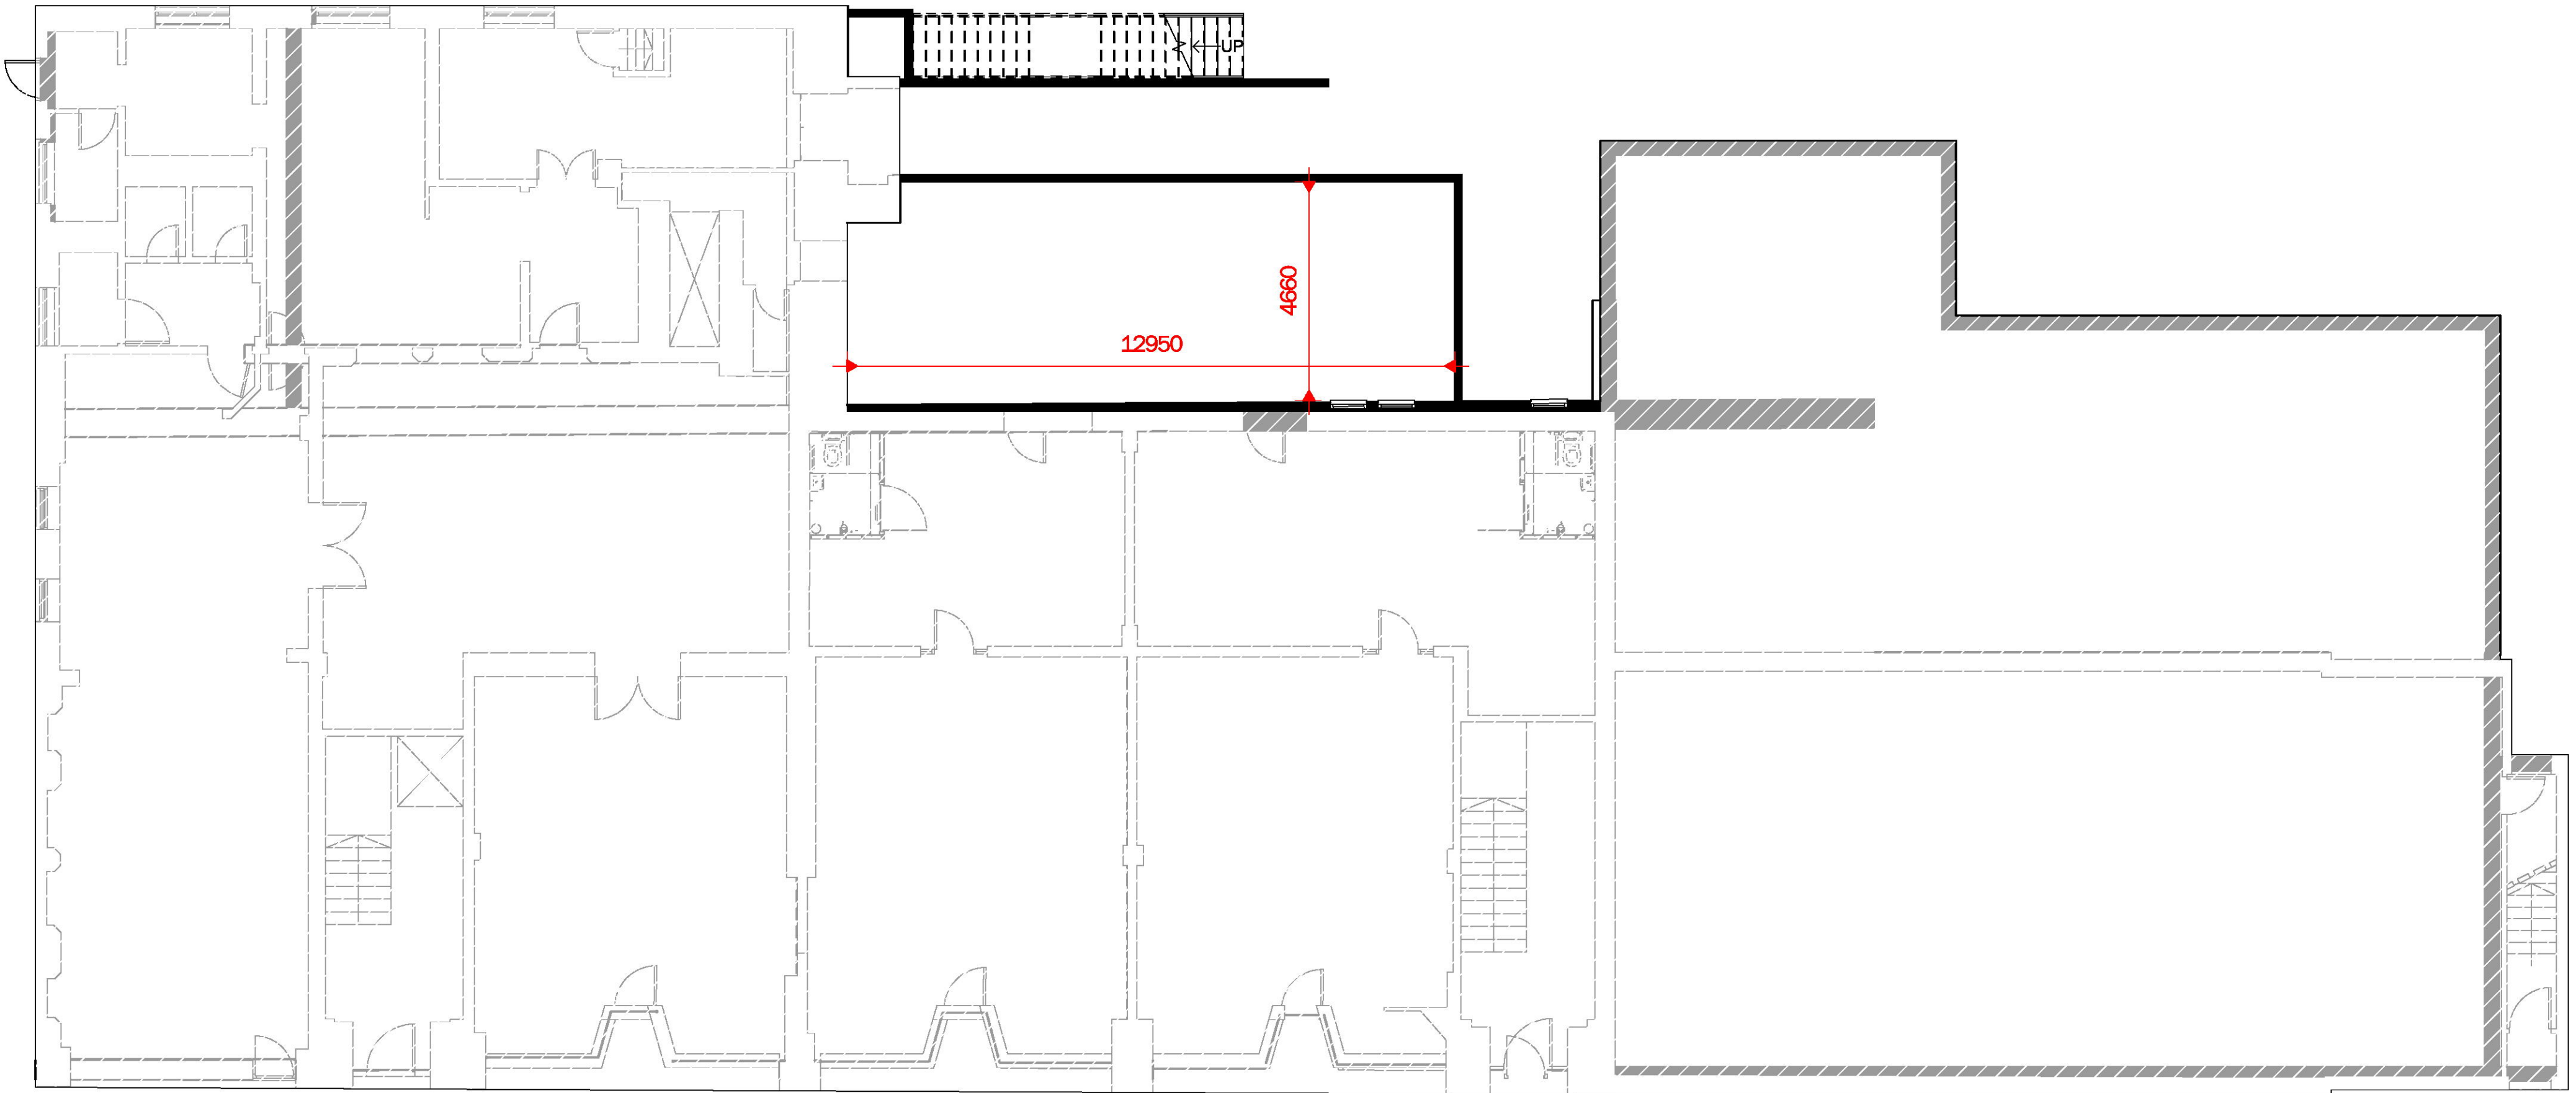

0 PROPOSED GROUND FLOOR

1
1 : 100



1 PROPOSED FIRST FLOOR

2
1 : 100

