






FRONT ELEVATION

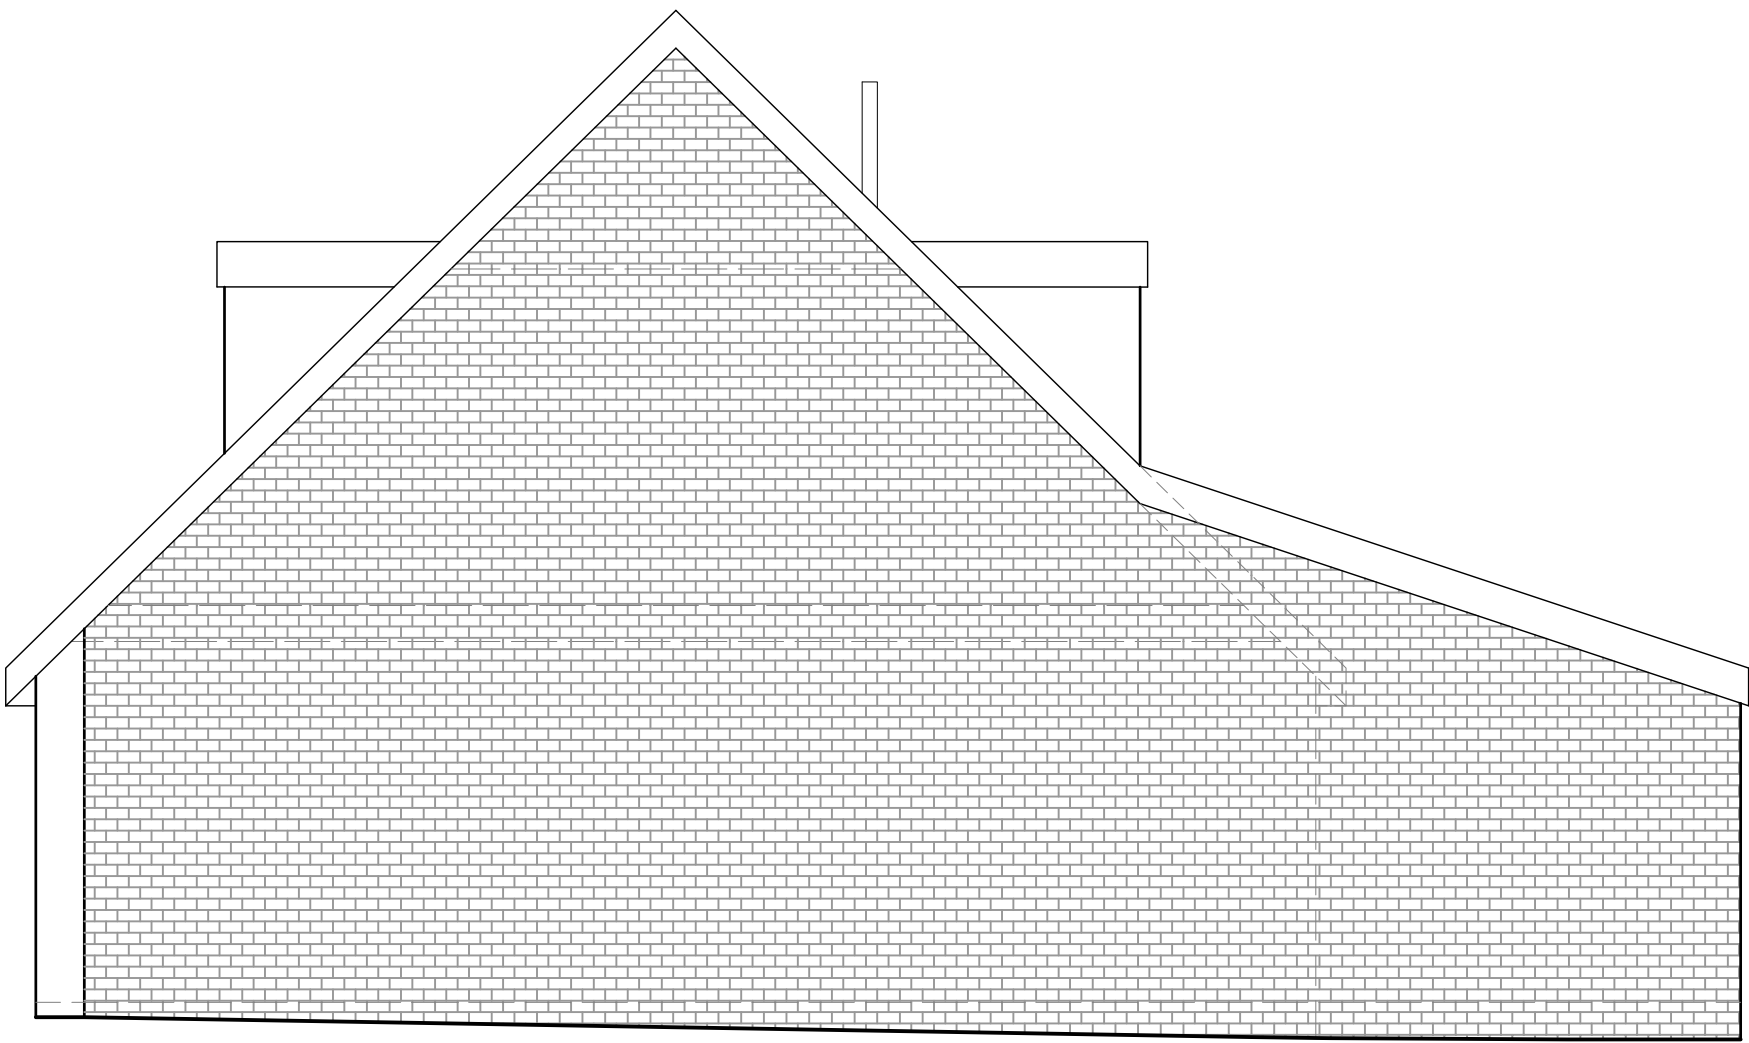


SIDE ELEVATION

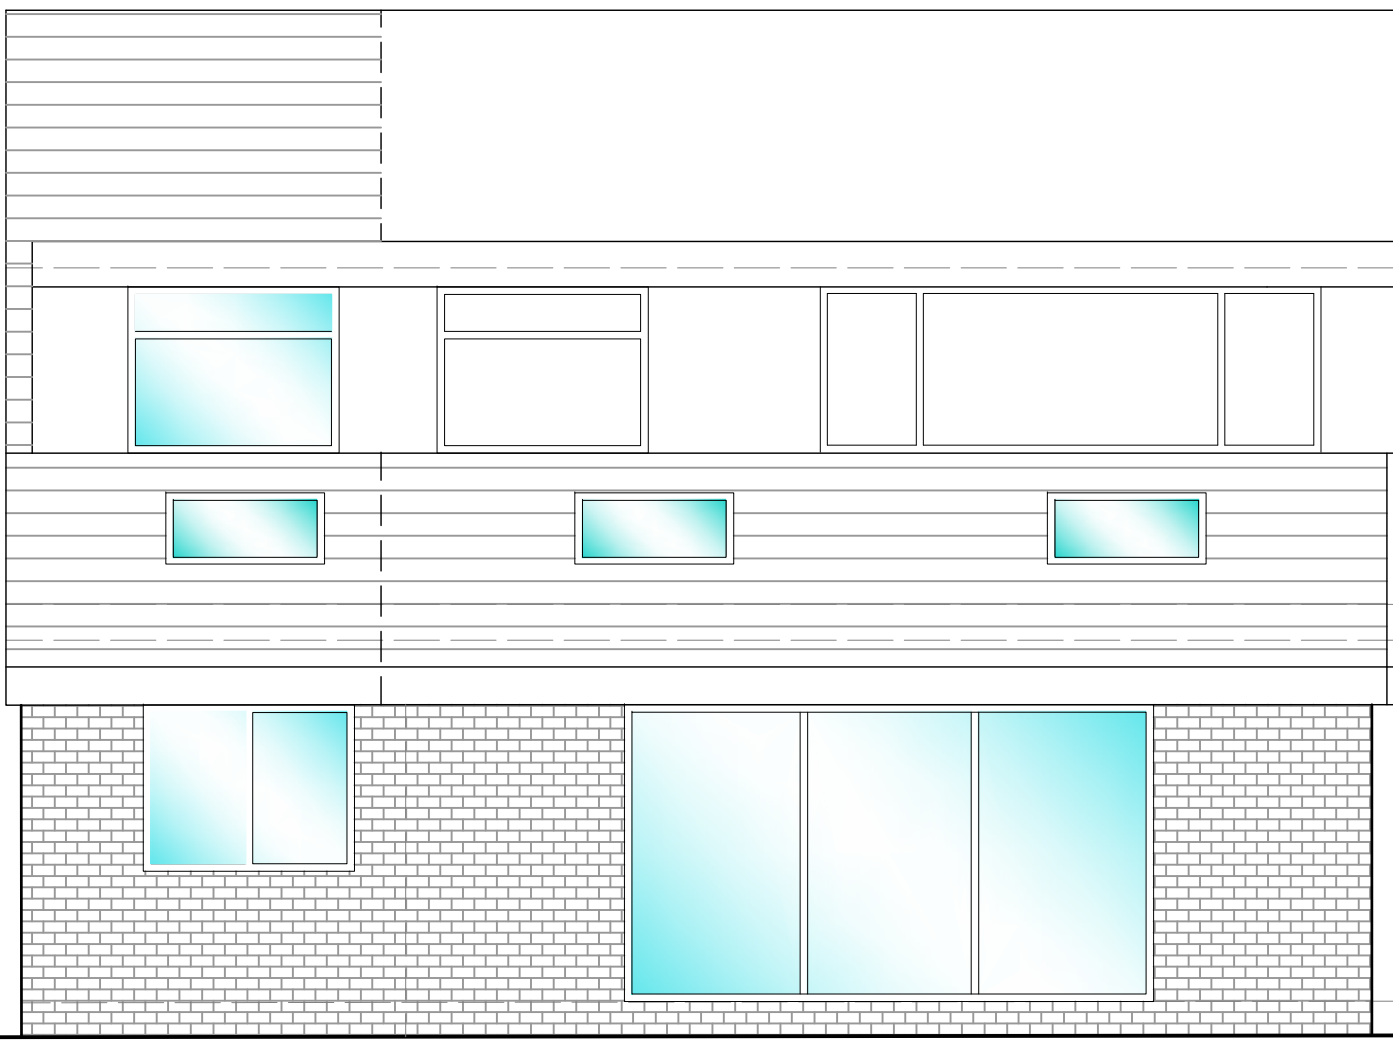


REAR ELEVATION

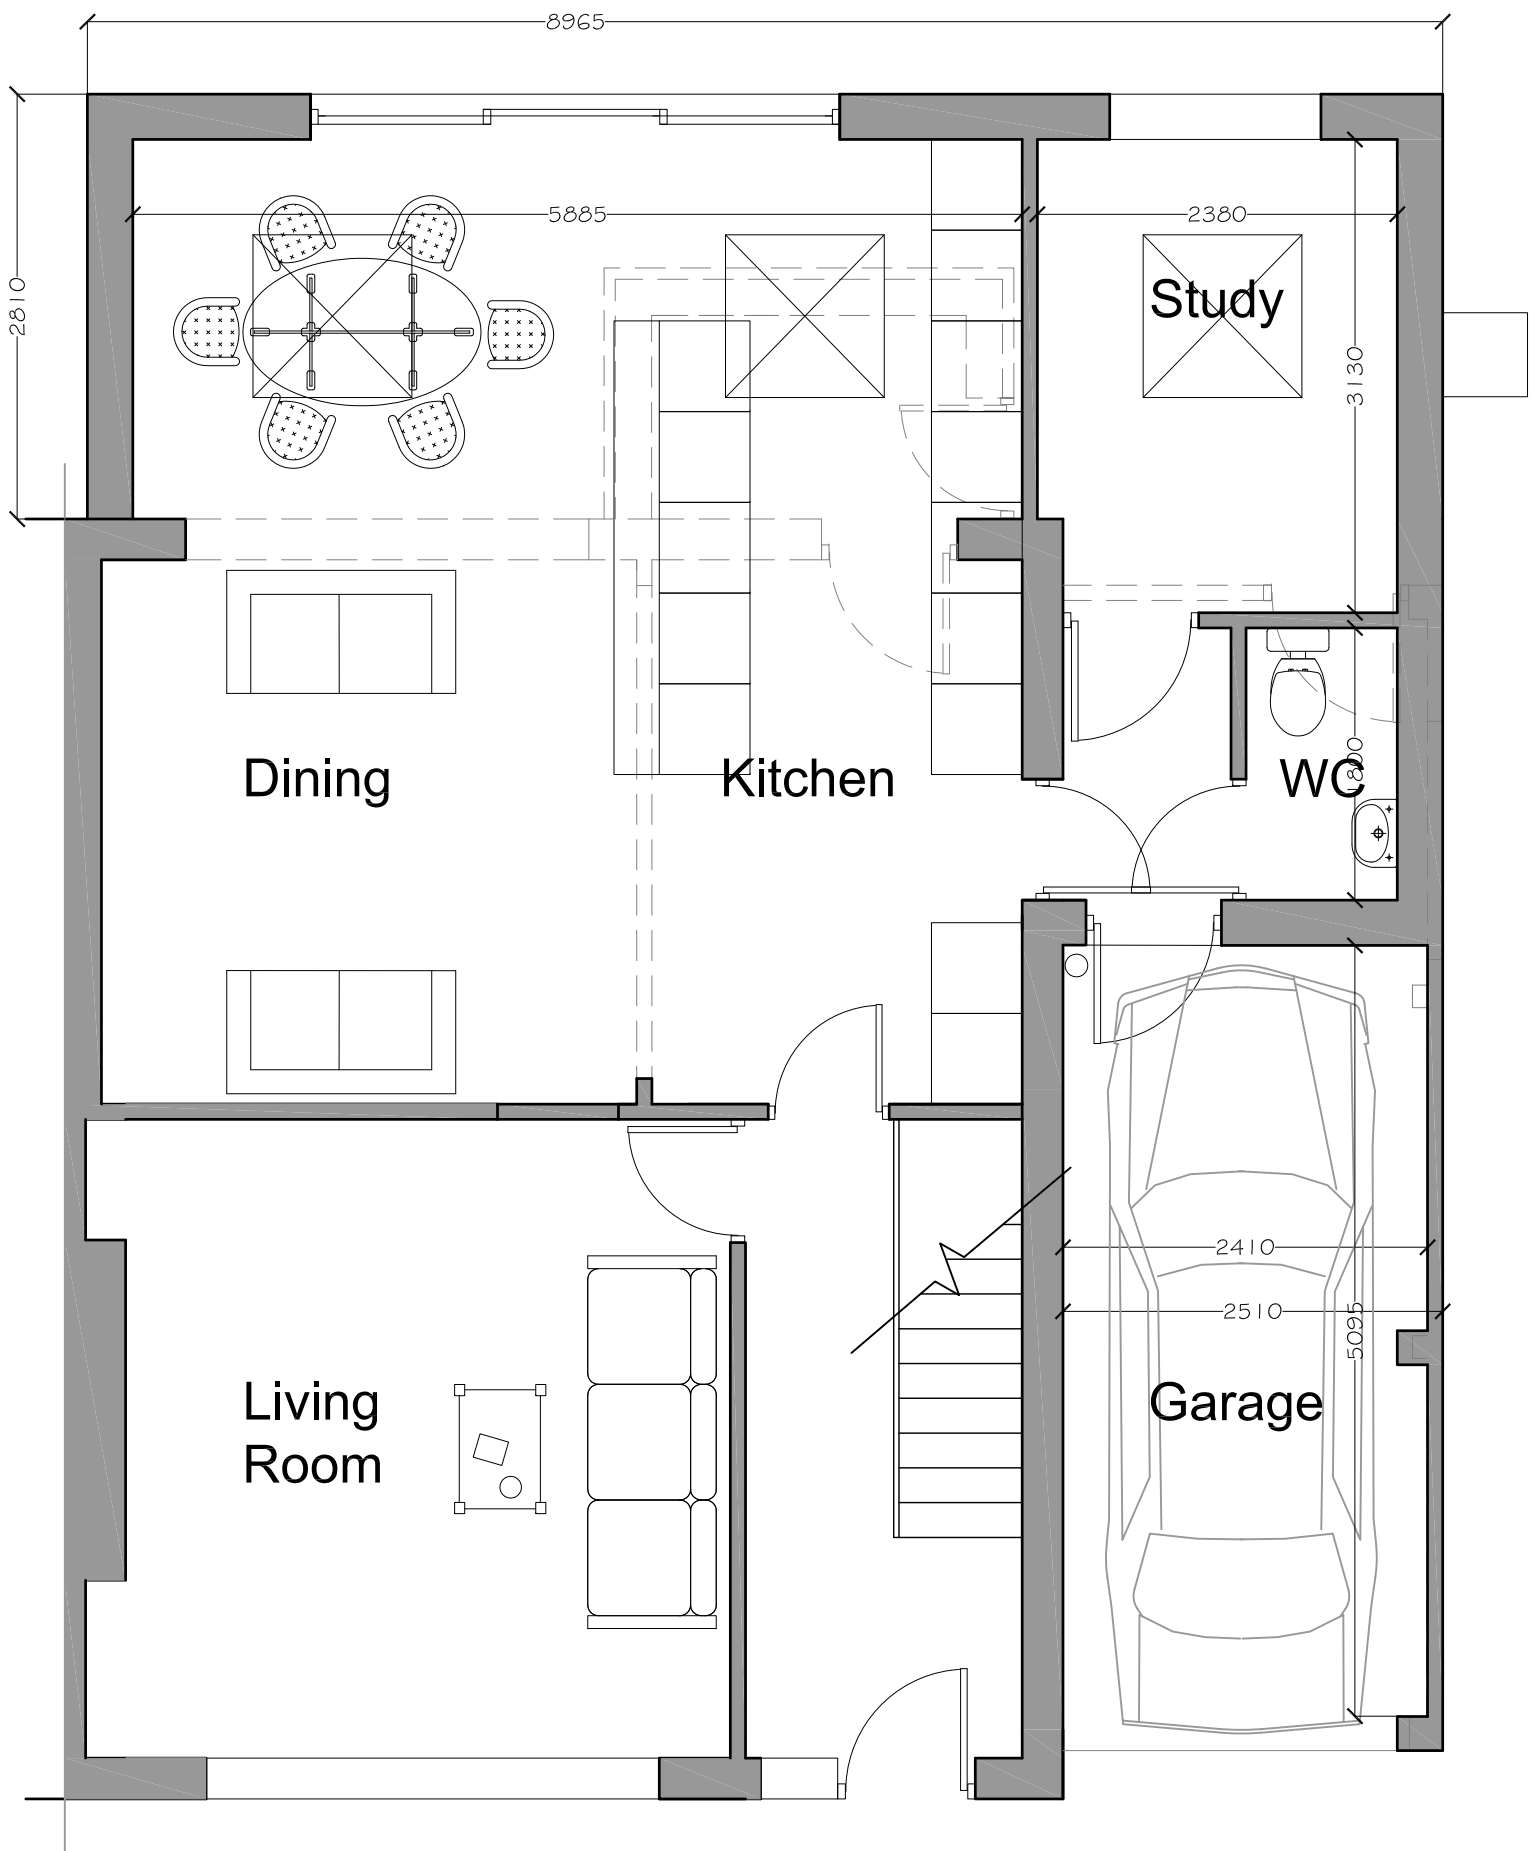


GROUND FLOOR PLAN

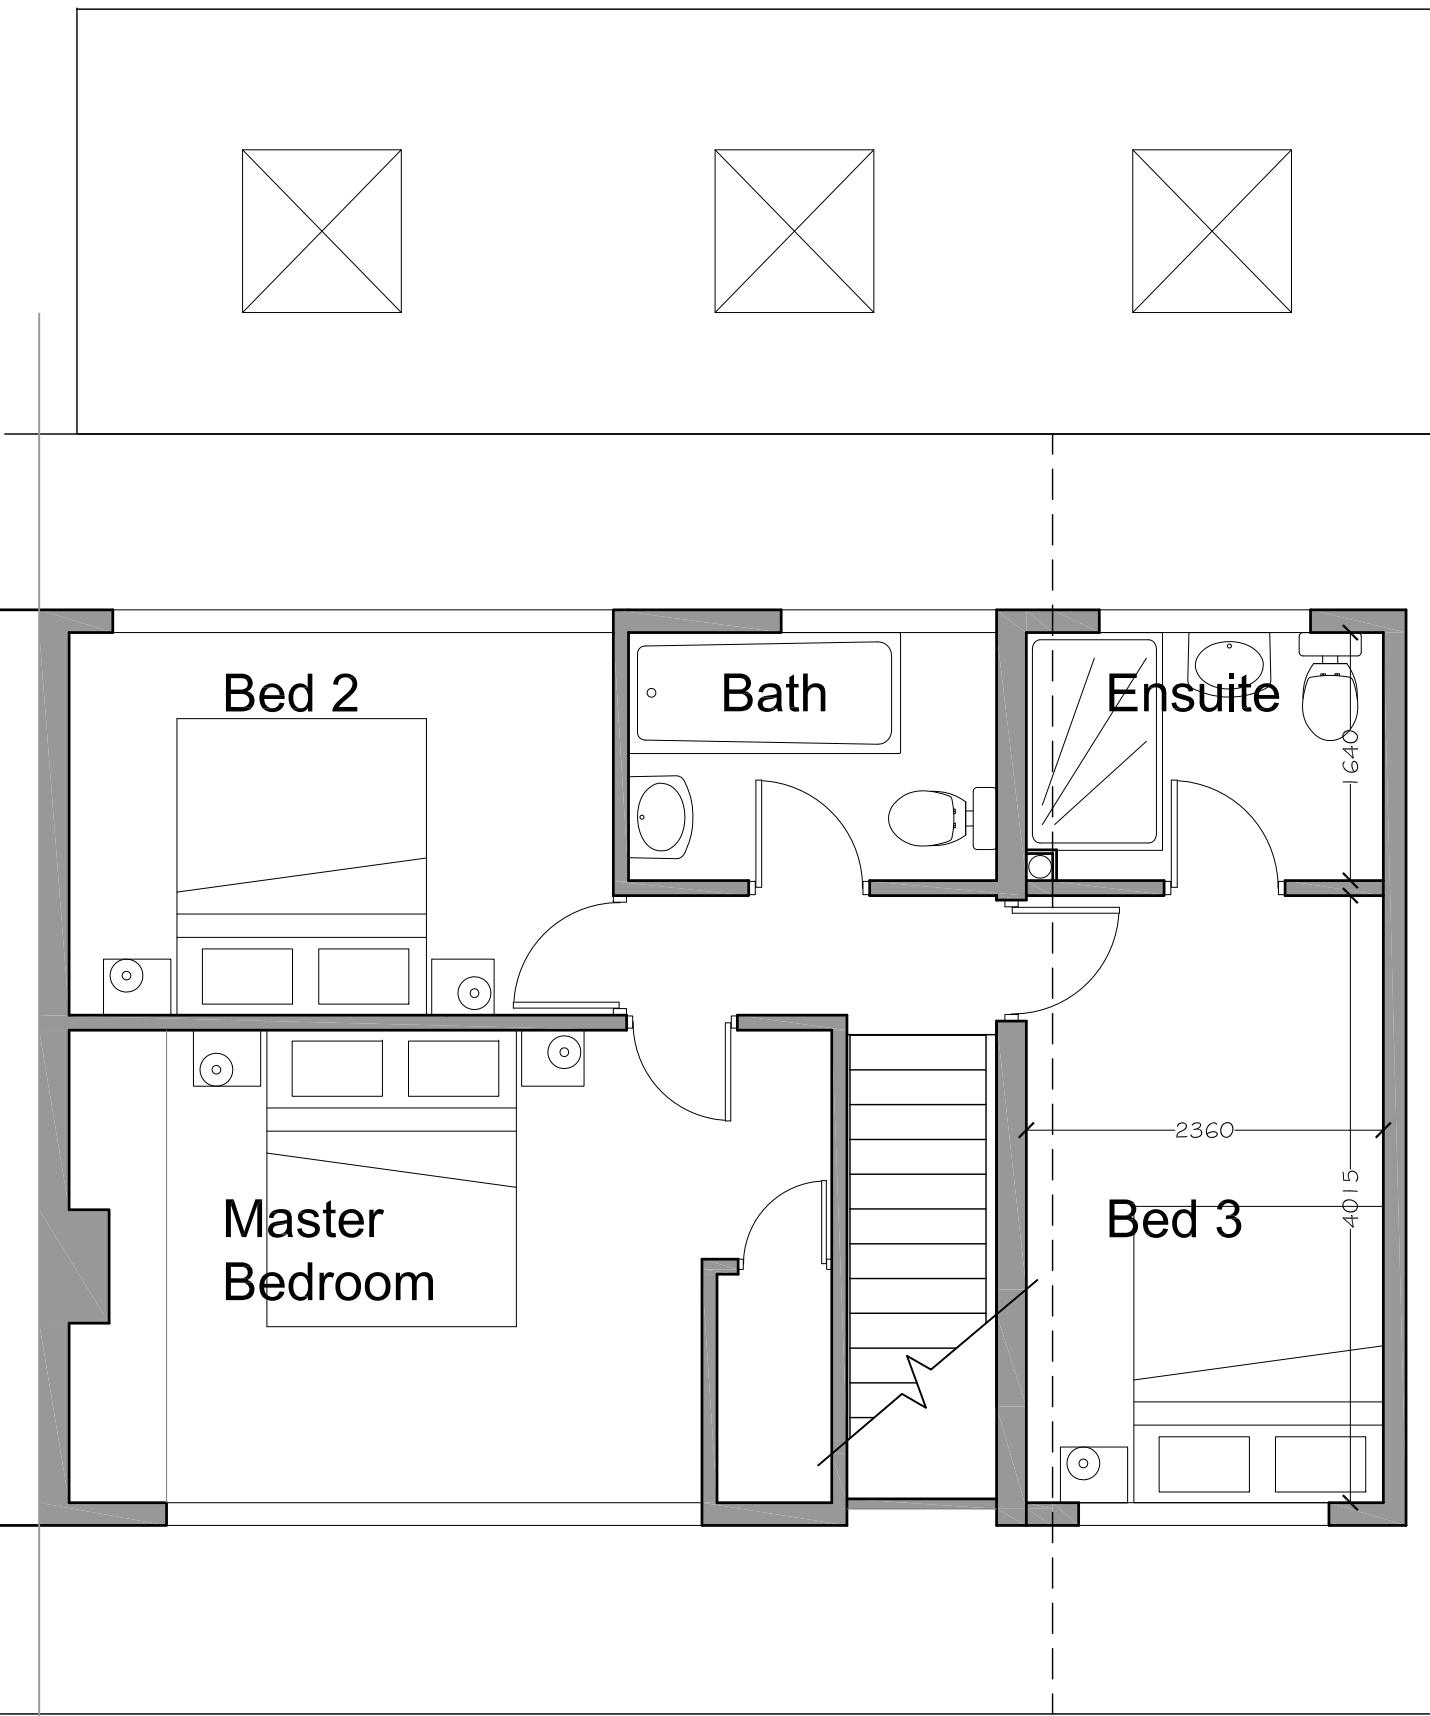

FIRST FLOOR PLAN

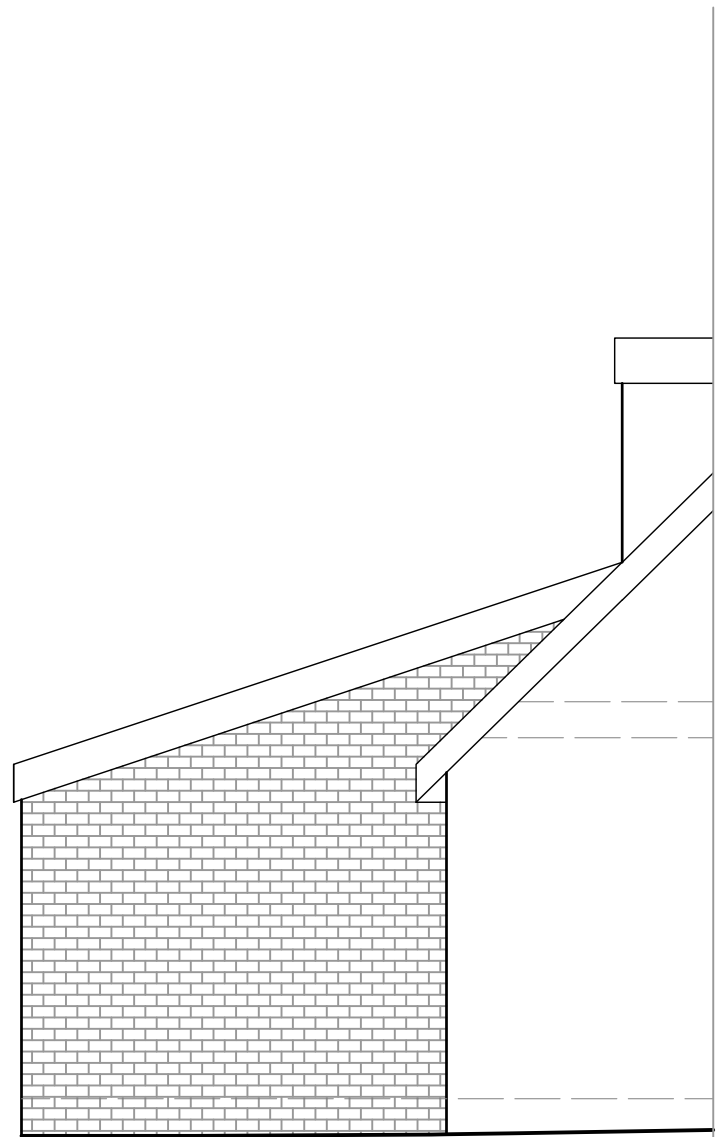

SIDE ELEVATION

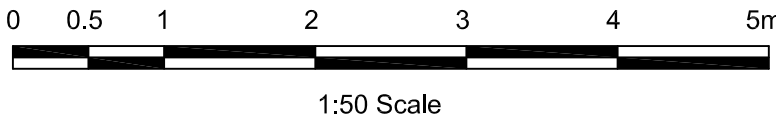

Mr & Mrs Palmer				
60 Hacking Drive, Longridge			Scale	
			1:50 @ A1	
Plans and Elevations as Proposed			Drawn	Checked
			HP	DME
www.psadesign.co.uk mail@psadesign.co.uk			Drwg No.	Approved
			A3593/PL03	DME
PSA DESIGN engineering your environment CIVIL, STRUCTURAL, GEOTECHNICAL, TRANSPORT			Date	Sept 2021
			Rev.	