




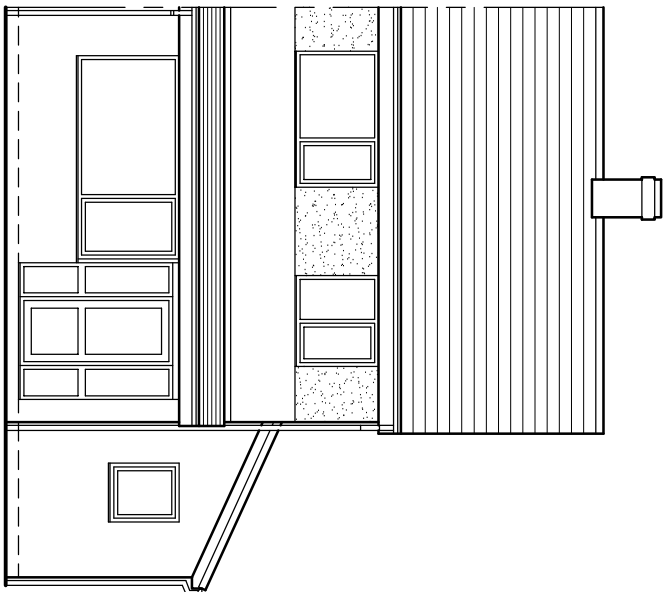


Existing Front Elevation

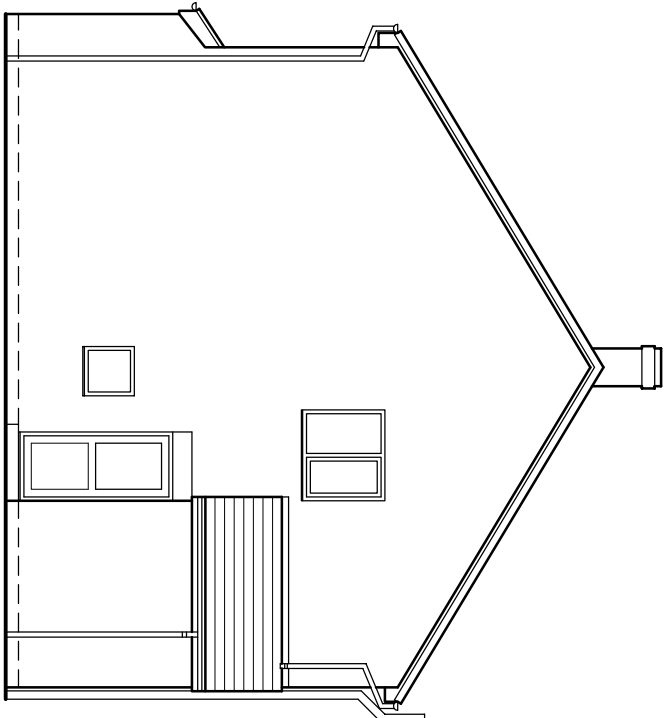


Existing Side Elevation

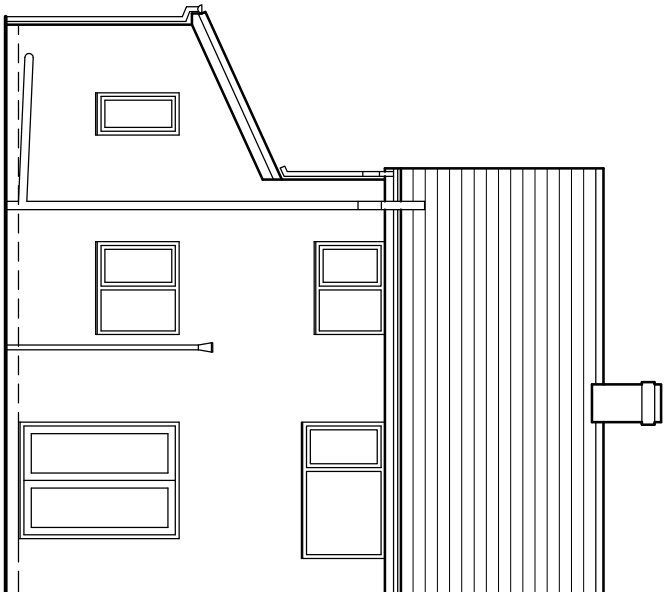


Existing Rear Elevation

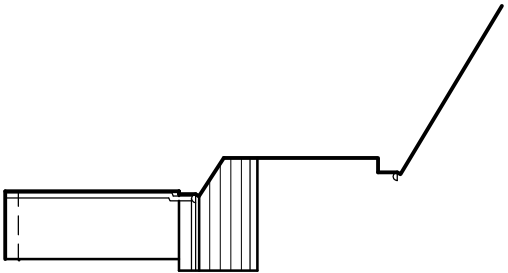


Proposed Side Elevation

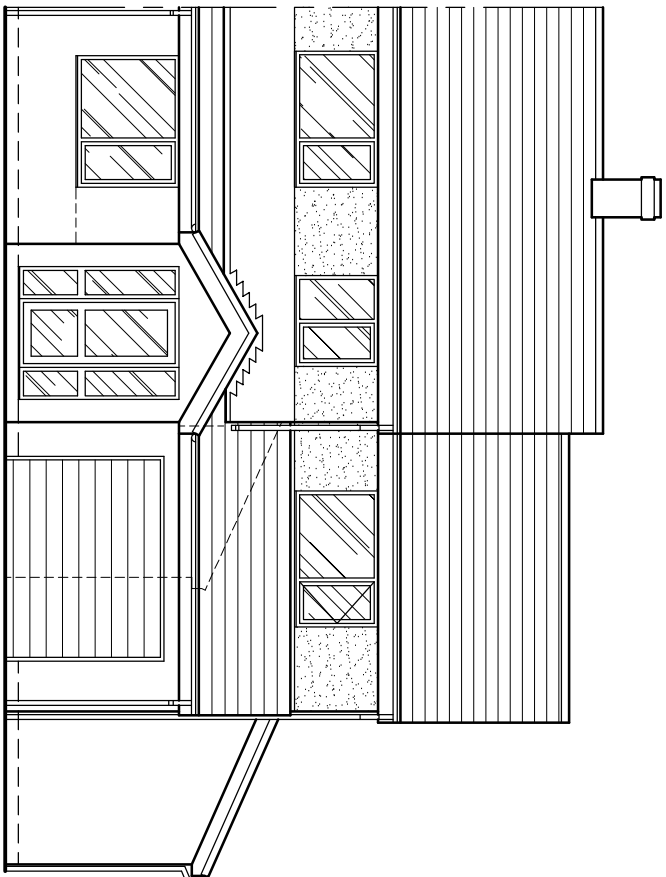


Proposed Front Elevation

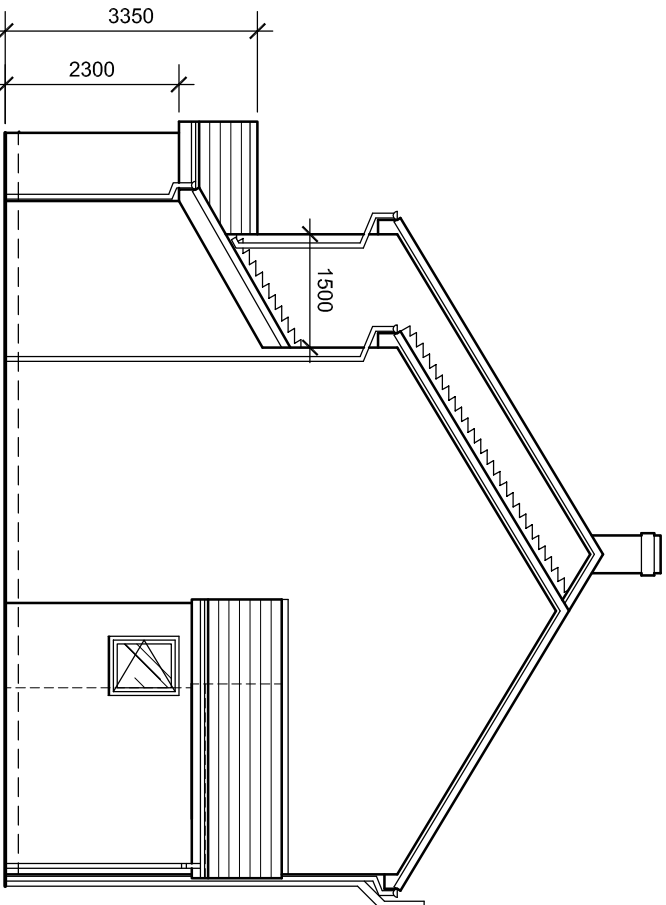



Proposed Side Elevation

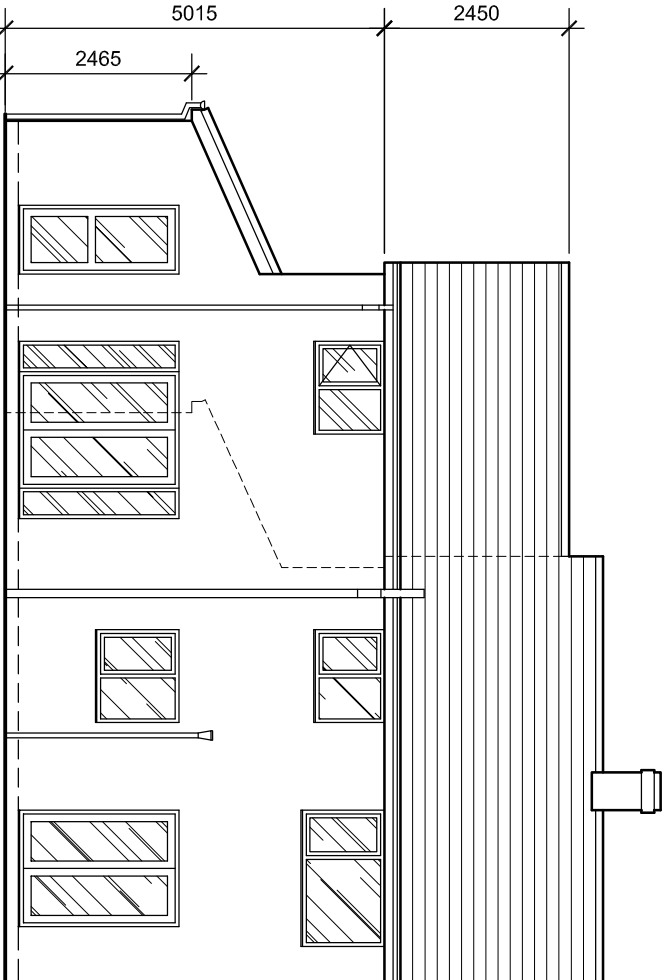


Proposed Rear Elevation

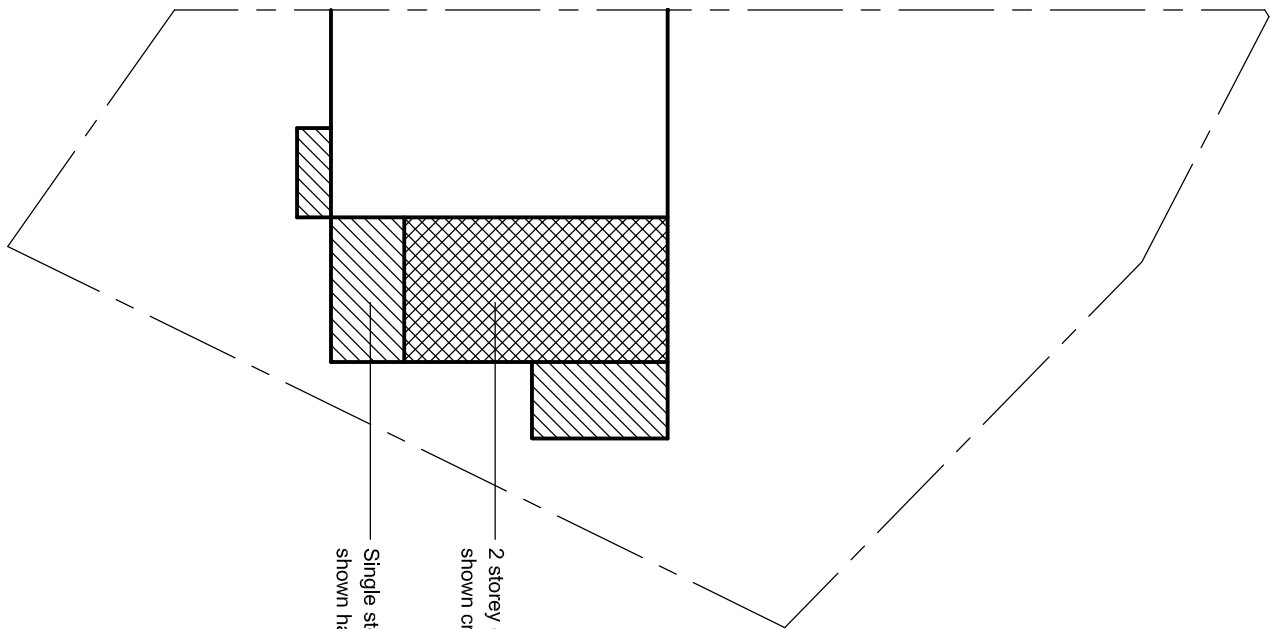


Proposed Site Plan 1:200

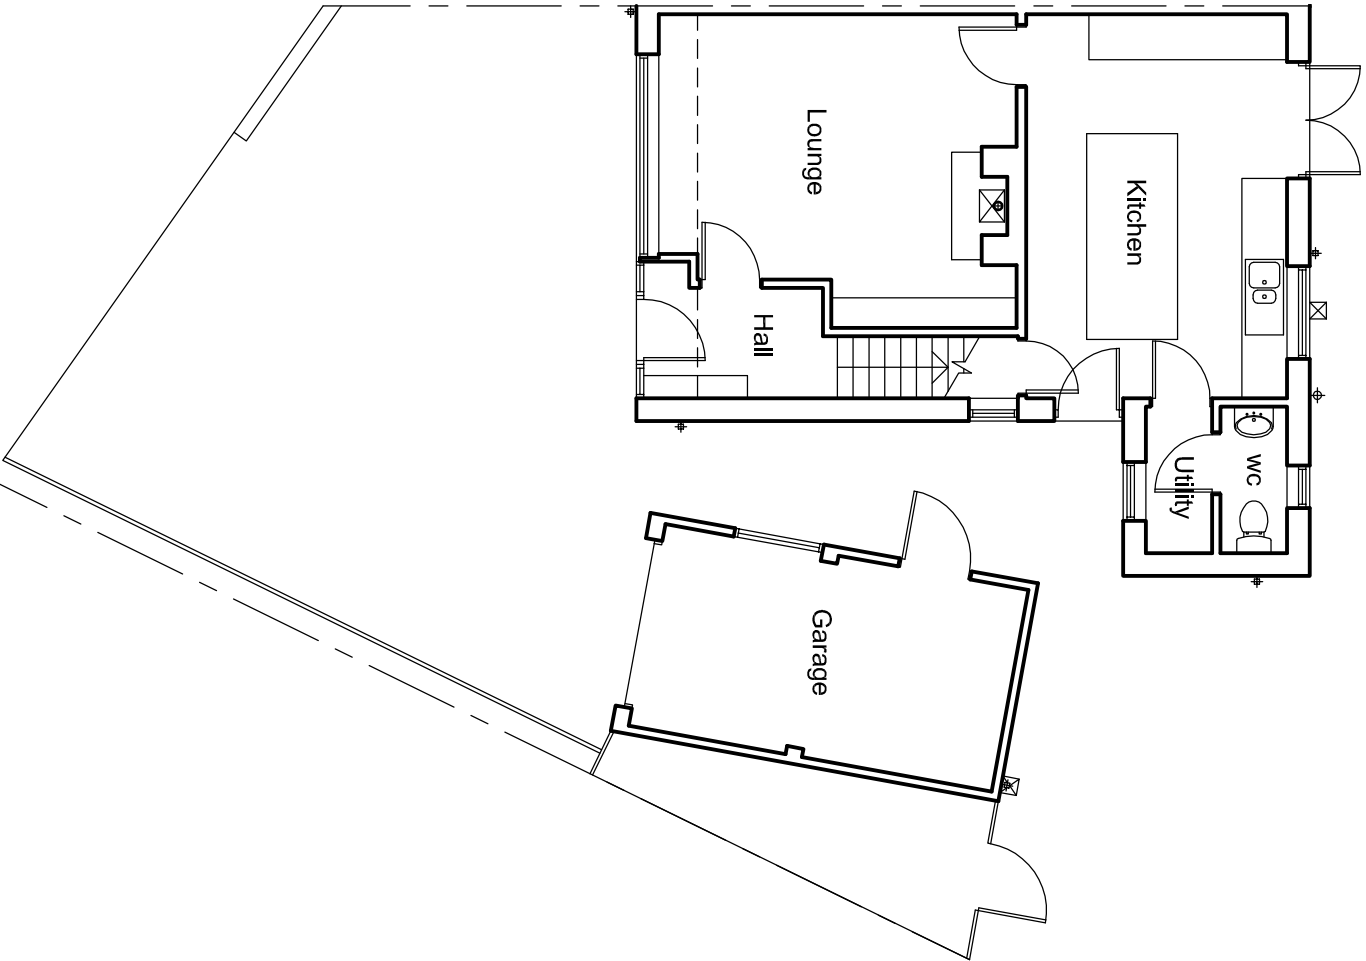 


Existing Ground Floor Plan

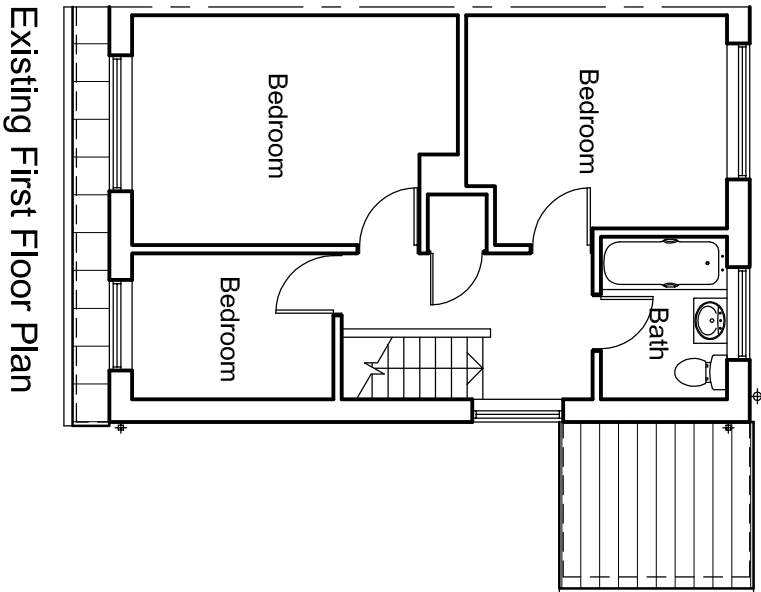

Existing First Floor Plan

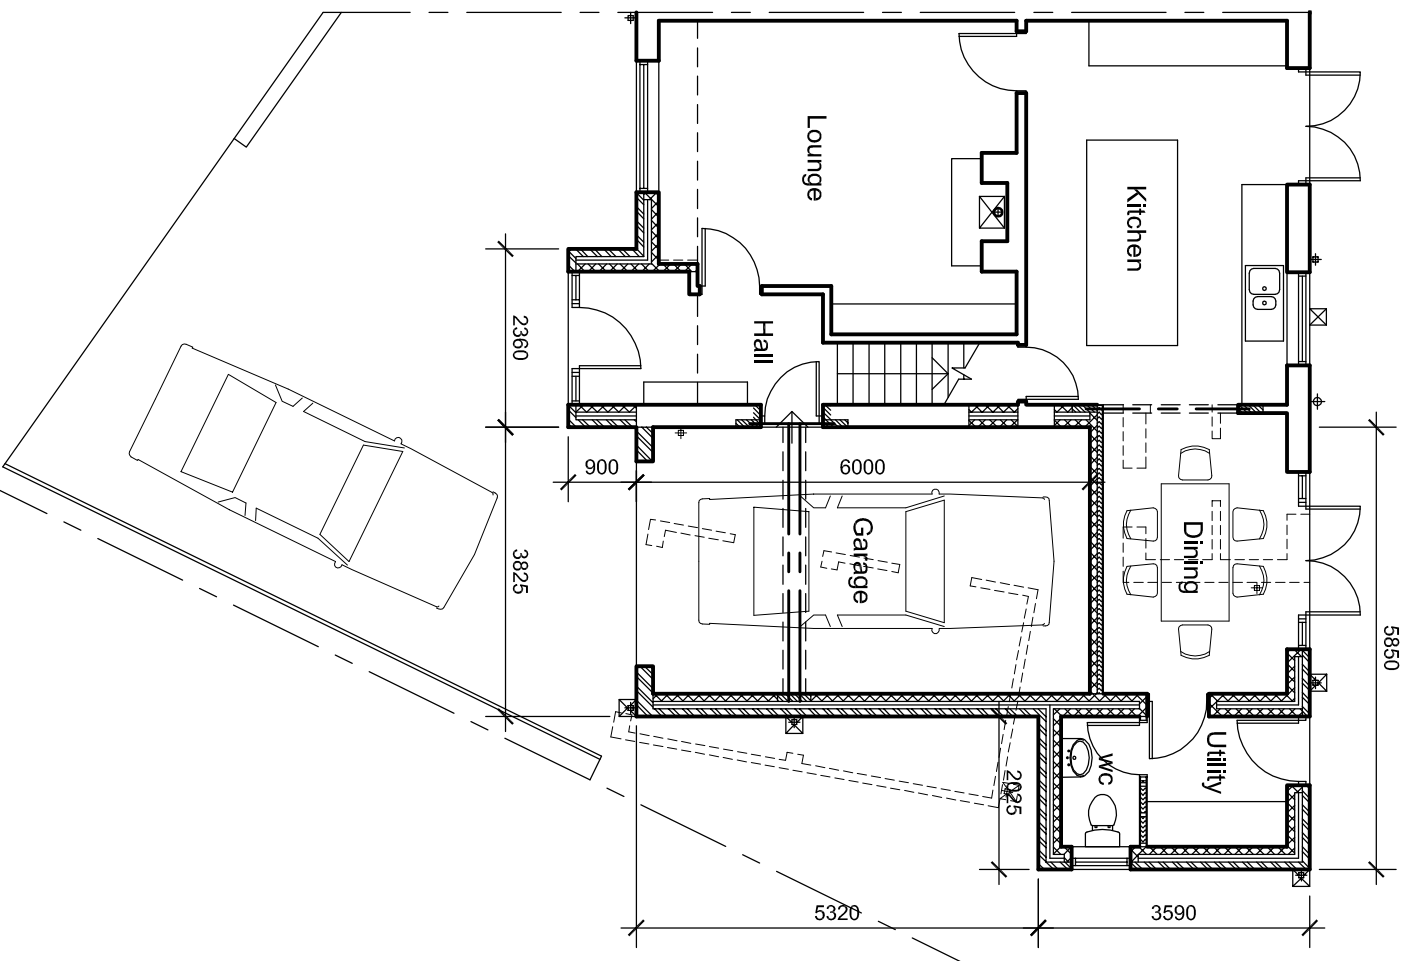

Proposed Ground Floor Plan

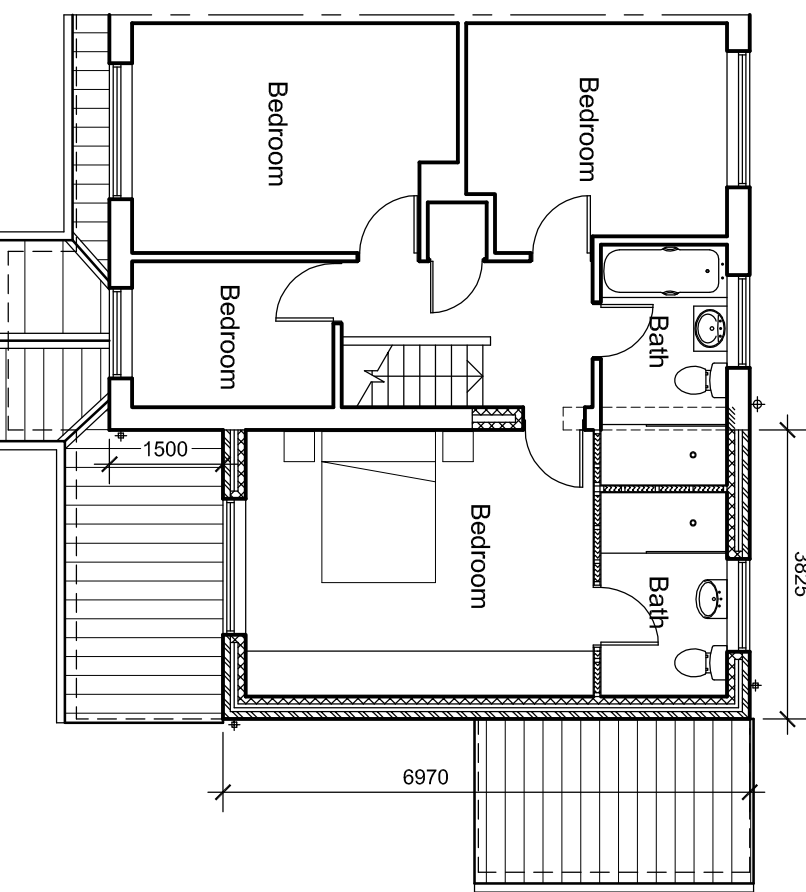

Proposed First Floor Plan

F			
E			
D			
C			
B	Size of garage increased for planning		11/21
A	Additional dimensions added for planning		10/21
DAVID HAWORTH ARCHITECTURAL DESIGN			
www.davidhaworthdesign.co.uk tel. 07976 206533 email: info@davidhaworthdesign.co.uk			
client Mr. & Mrs. I. Mirza			
project 10 Southern Close Longridge			
drawing Proposed Extension			
drawn	date	scale	
d.h.	09/21	1:100	
dwg no.		revision	
1447/01		B	