




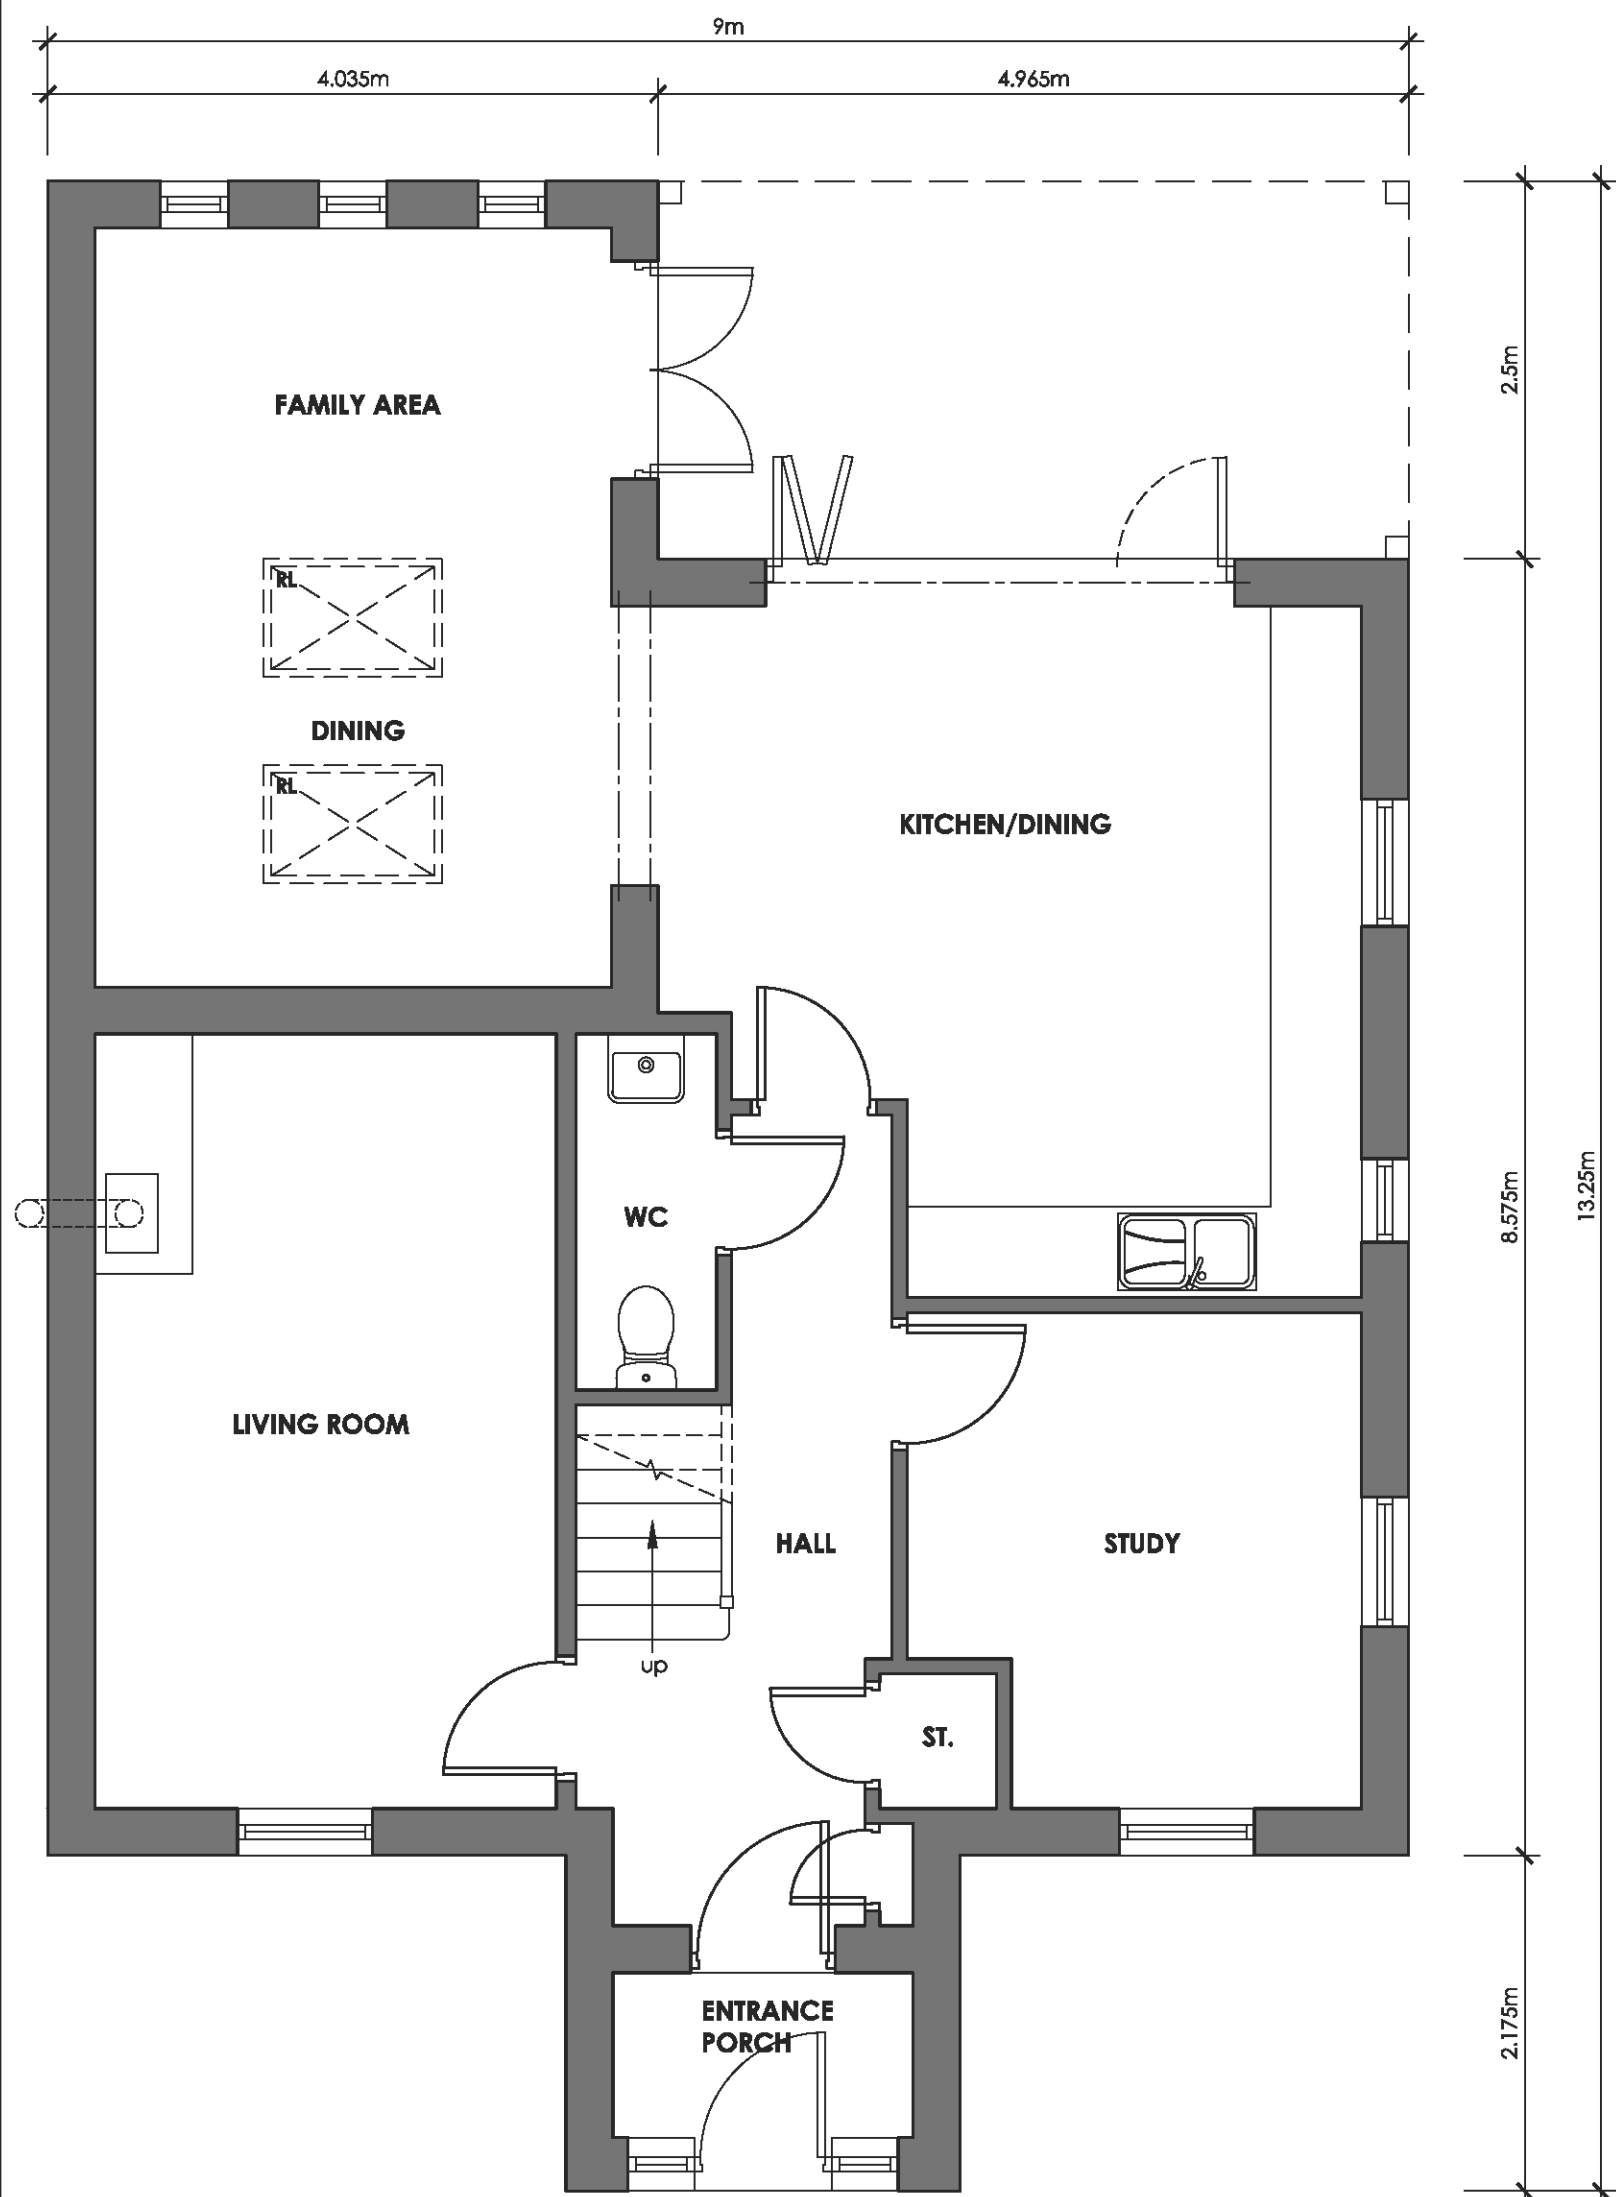


EXISTING SOUTH ELEVATION
Scale 1:100

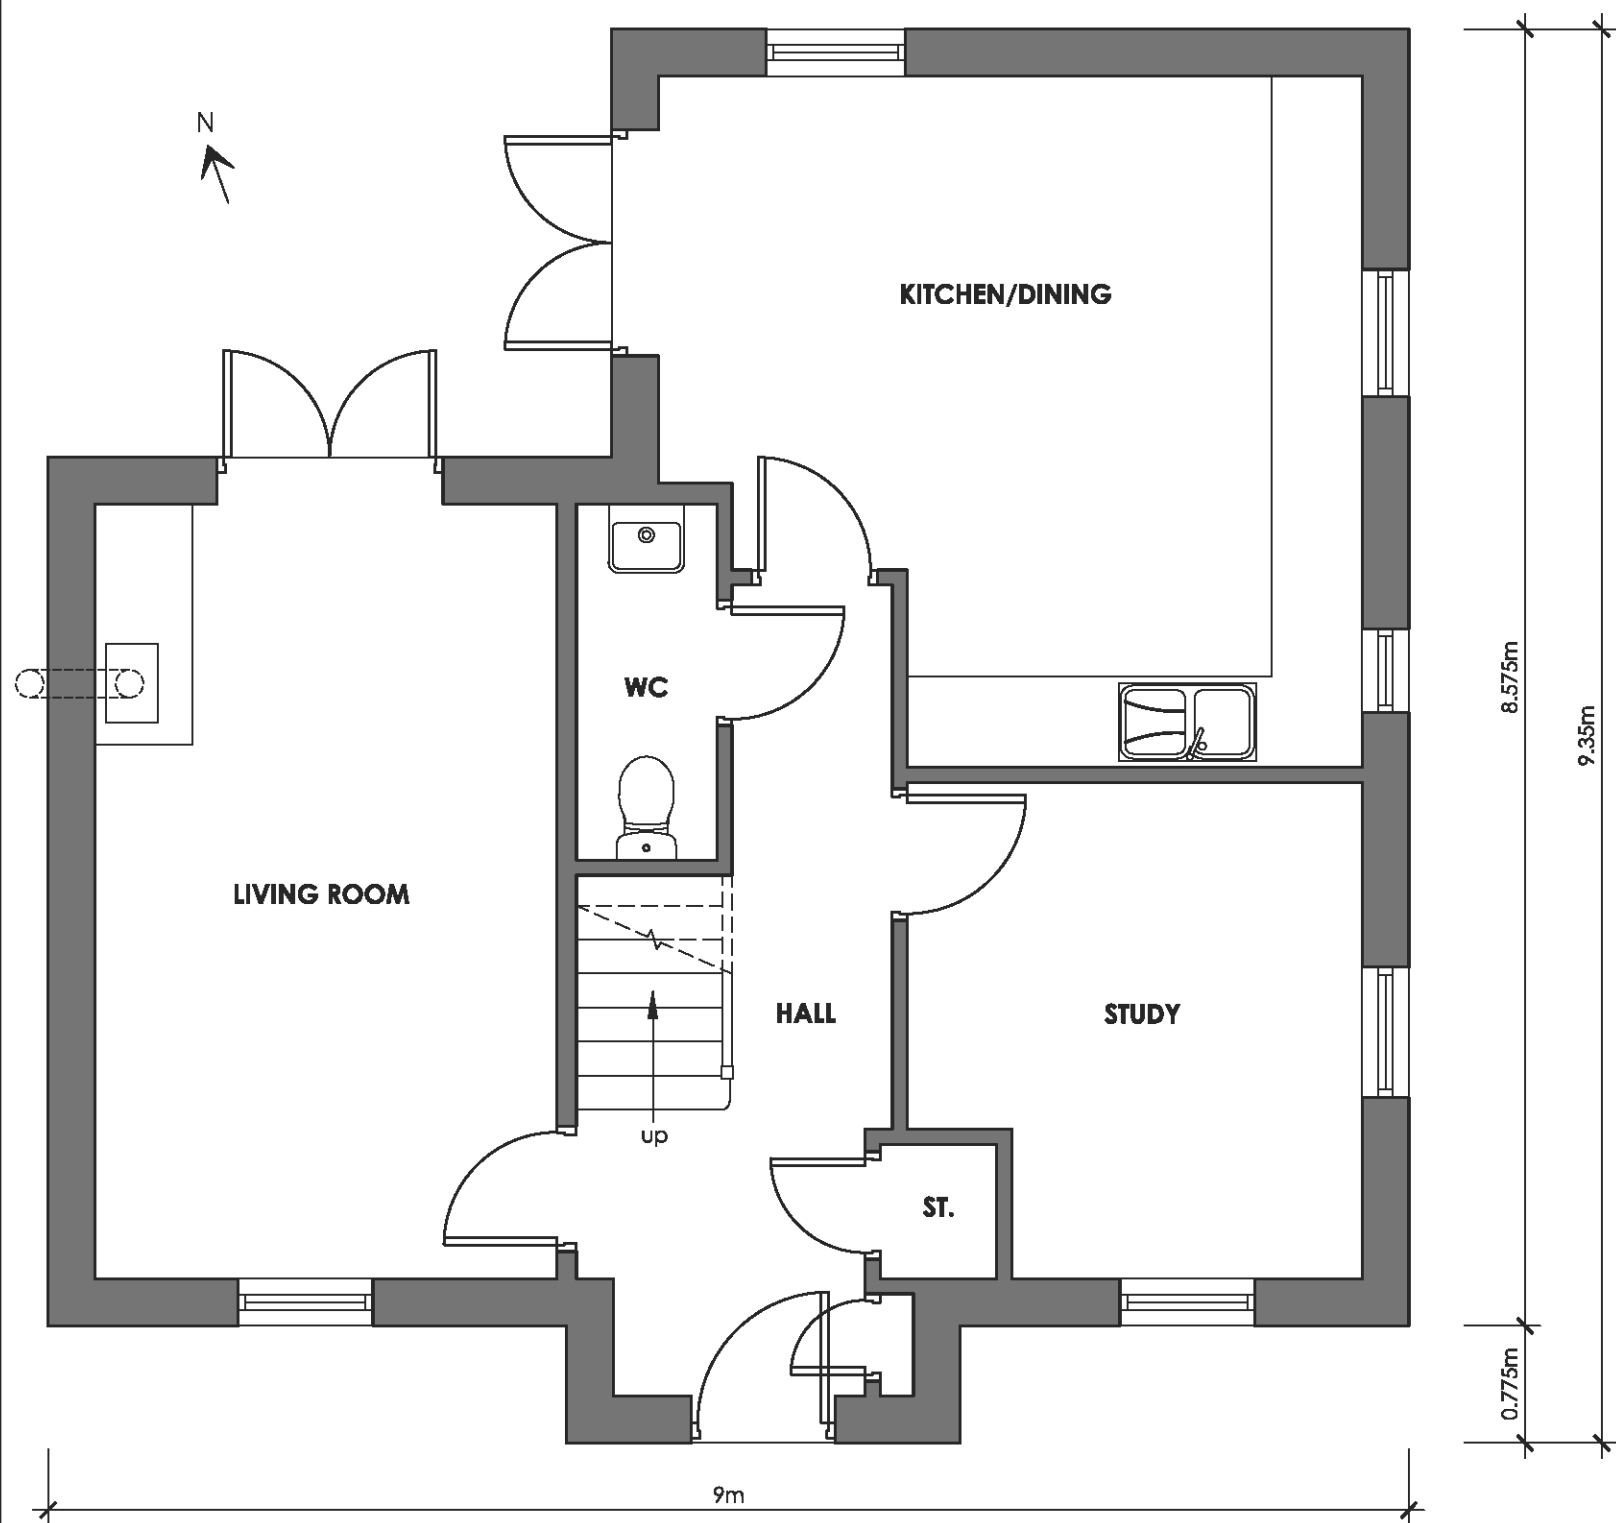

EXISTING EAST ELEVATION
Scale 1:100

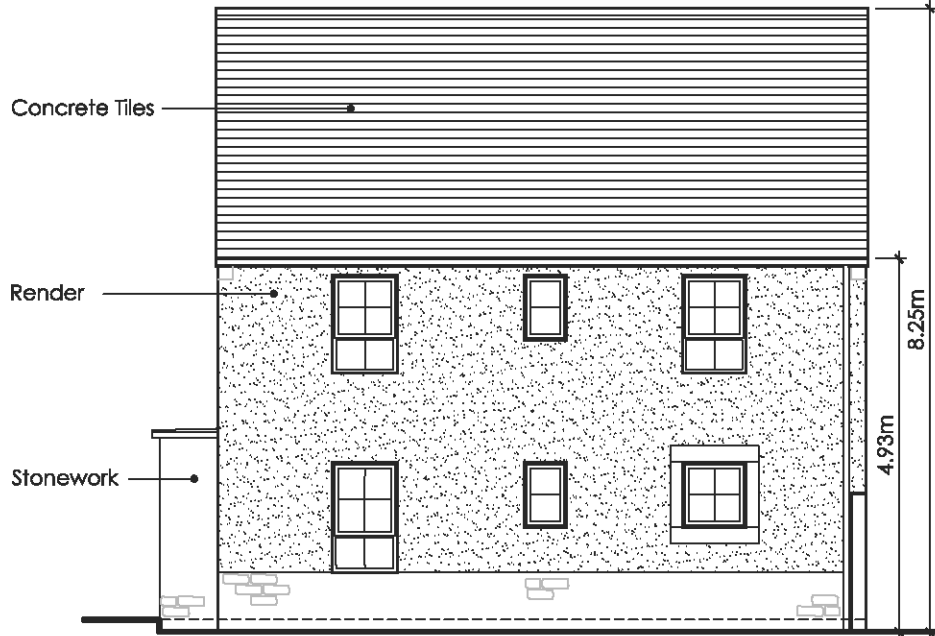


EXISTING NORTH ELEVATION
Scale 1:100

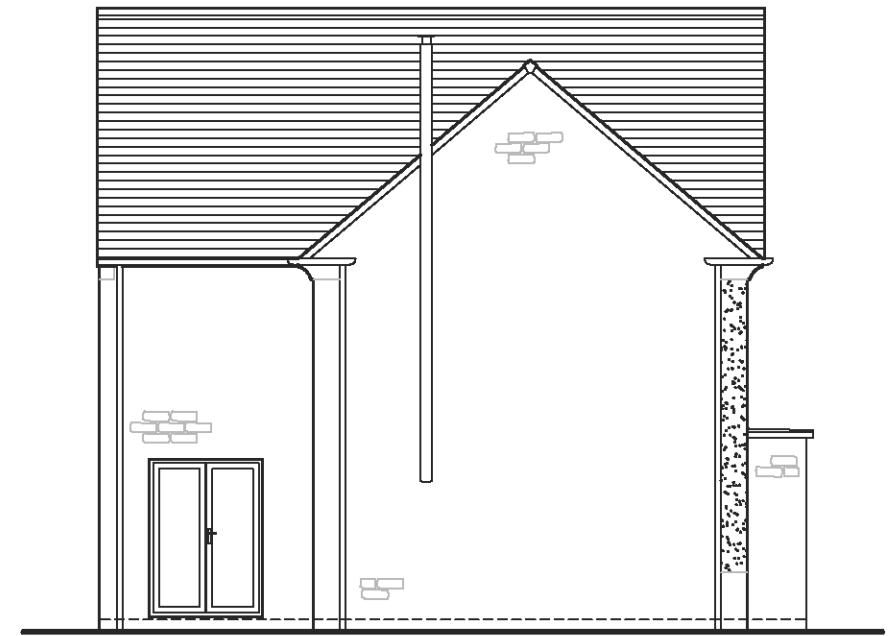

EXISTING WEST ELEVATION
Scale 1:100




PROPOSED SOUTH ELEVATION
Scale 1:100

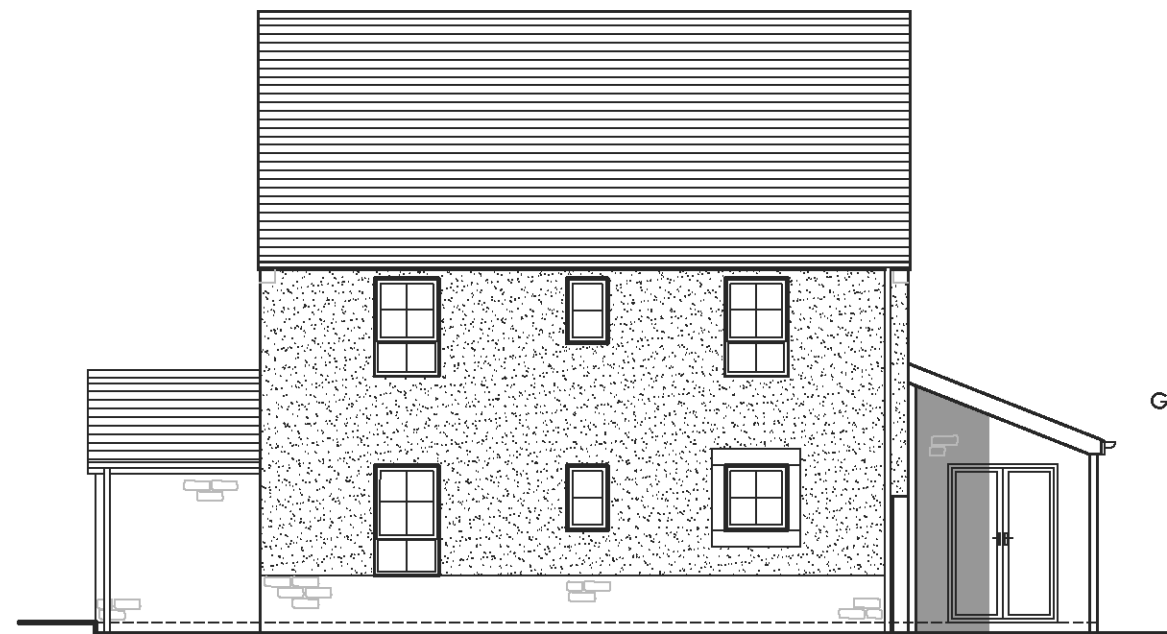


PROPOSED EAST ELEVATION
Scale 1:100




PROPOSED NORTH ELEVATION
Scale 1:100

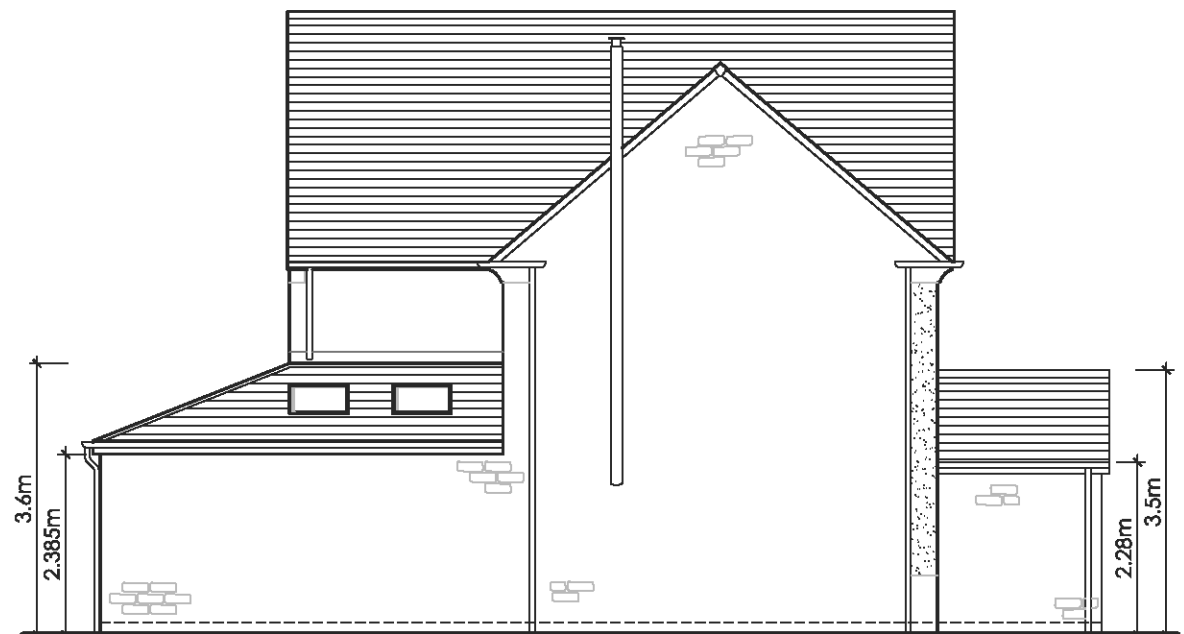

PROPOSED WEST ELEVATION
Scale 1:100

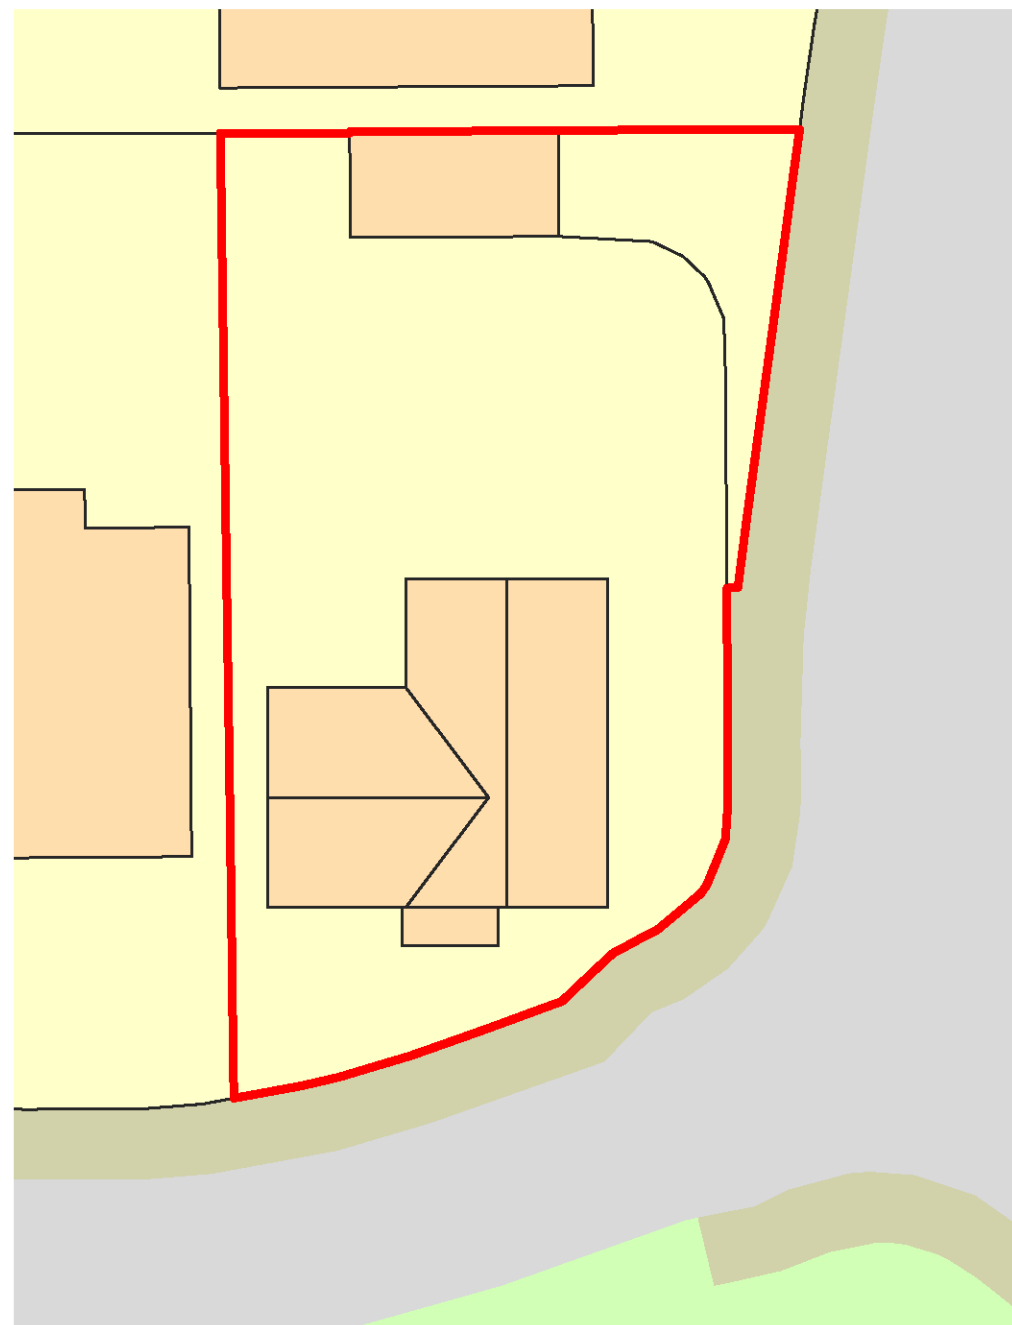

EXISTING SITE PLAN
Scale 1:200

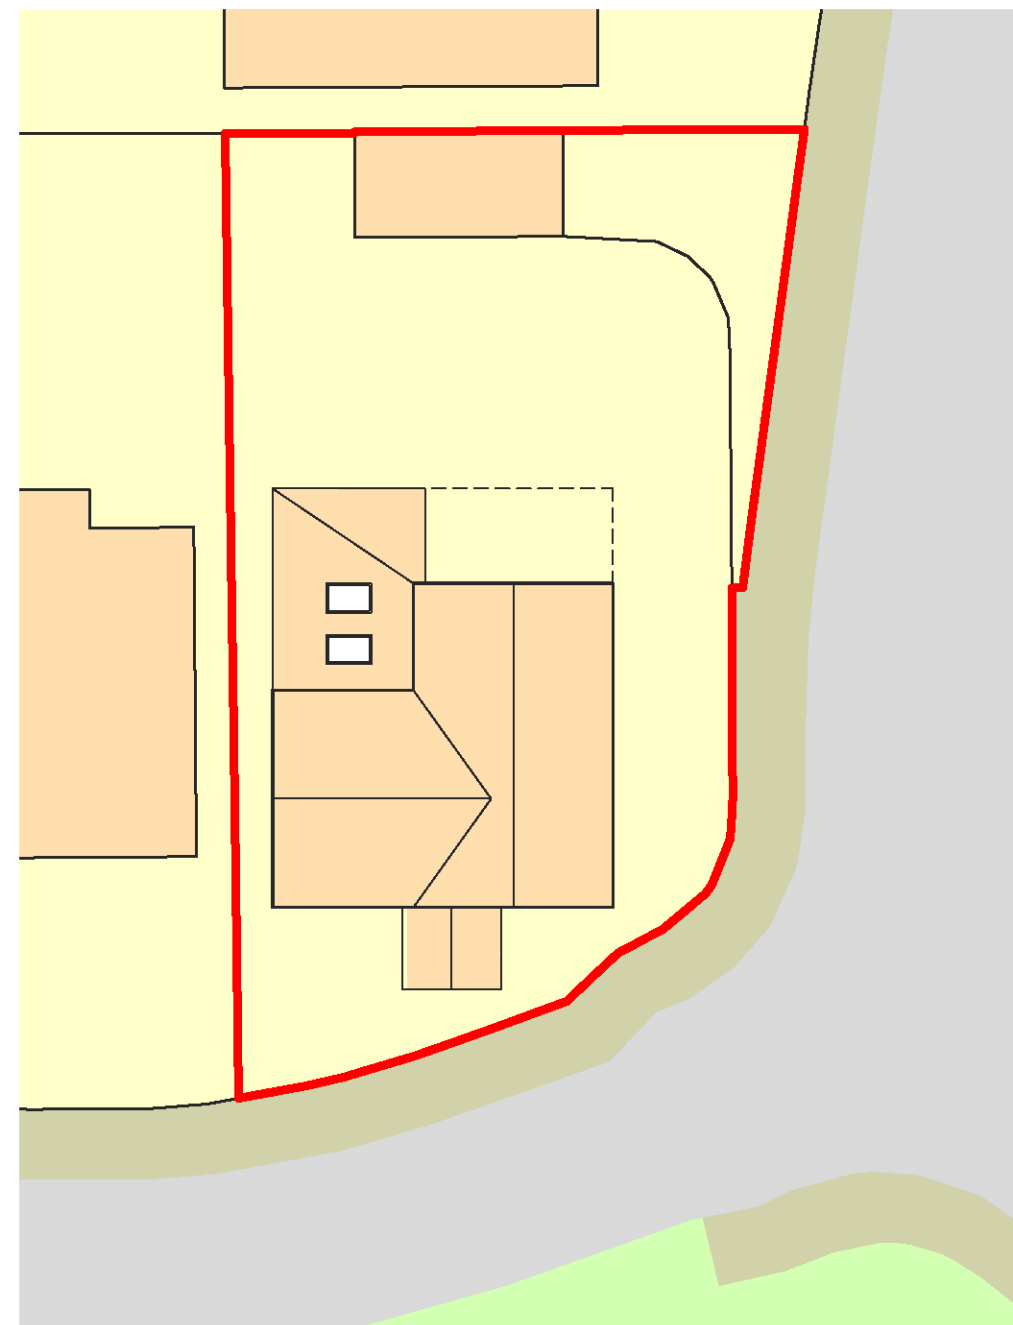

PROPOSED SITE PLAN
Scale 1:200