



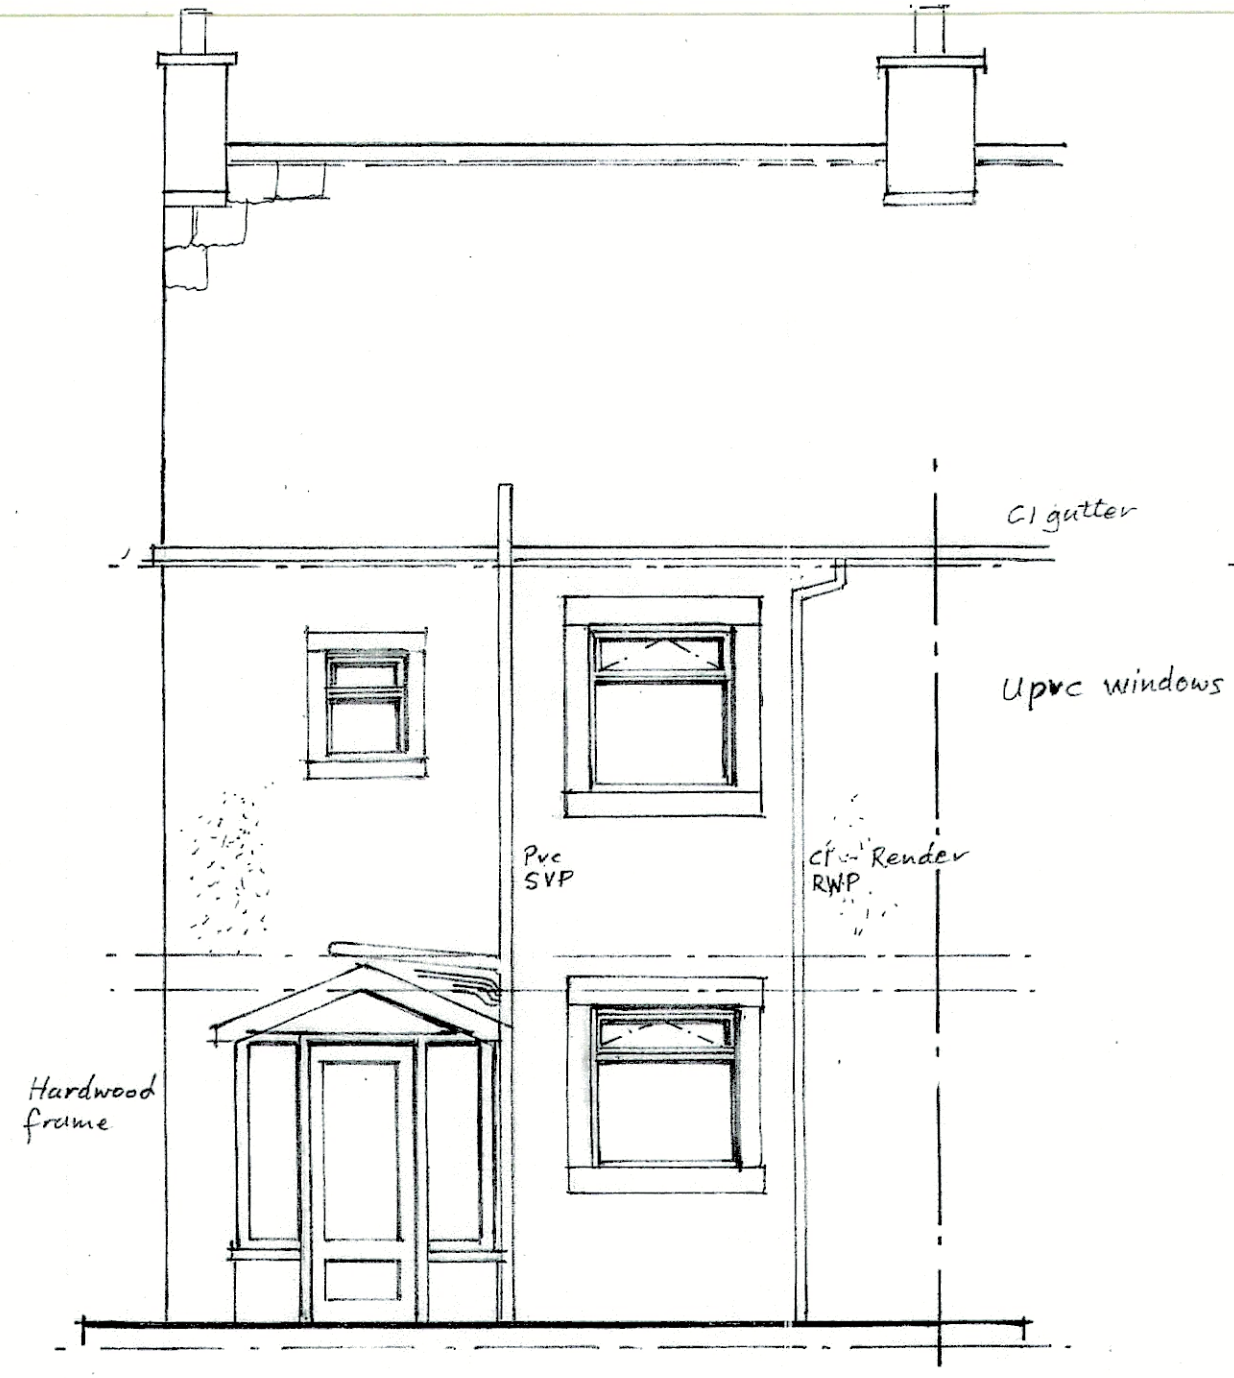


Rear Elevation

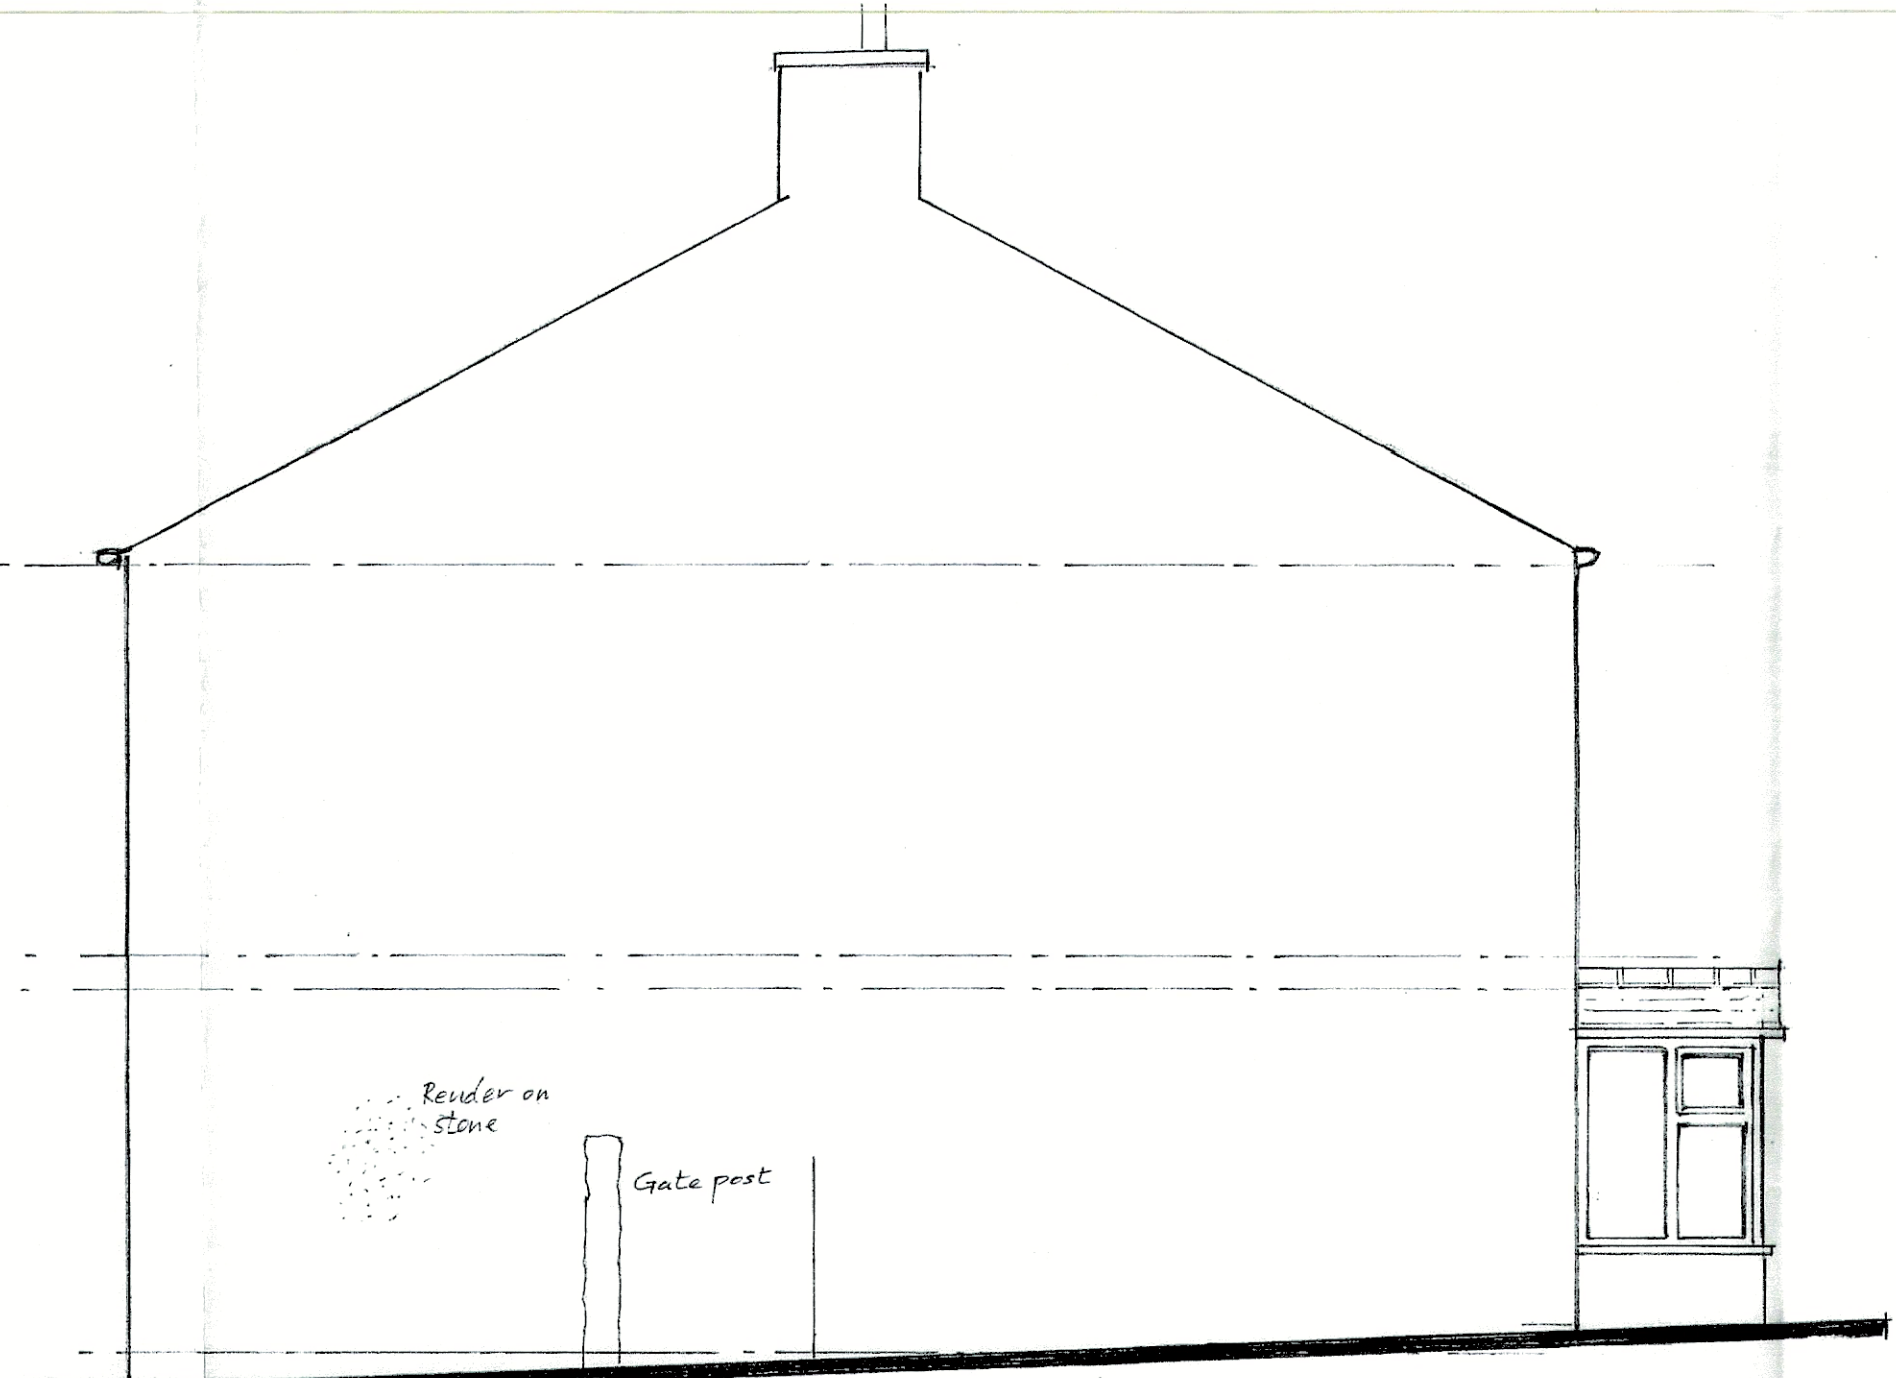


Side Elevation



Front Elevation

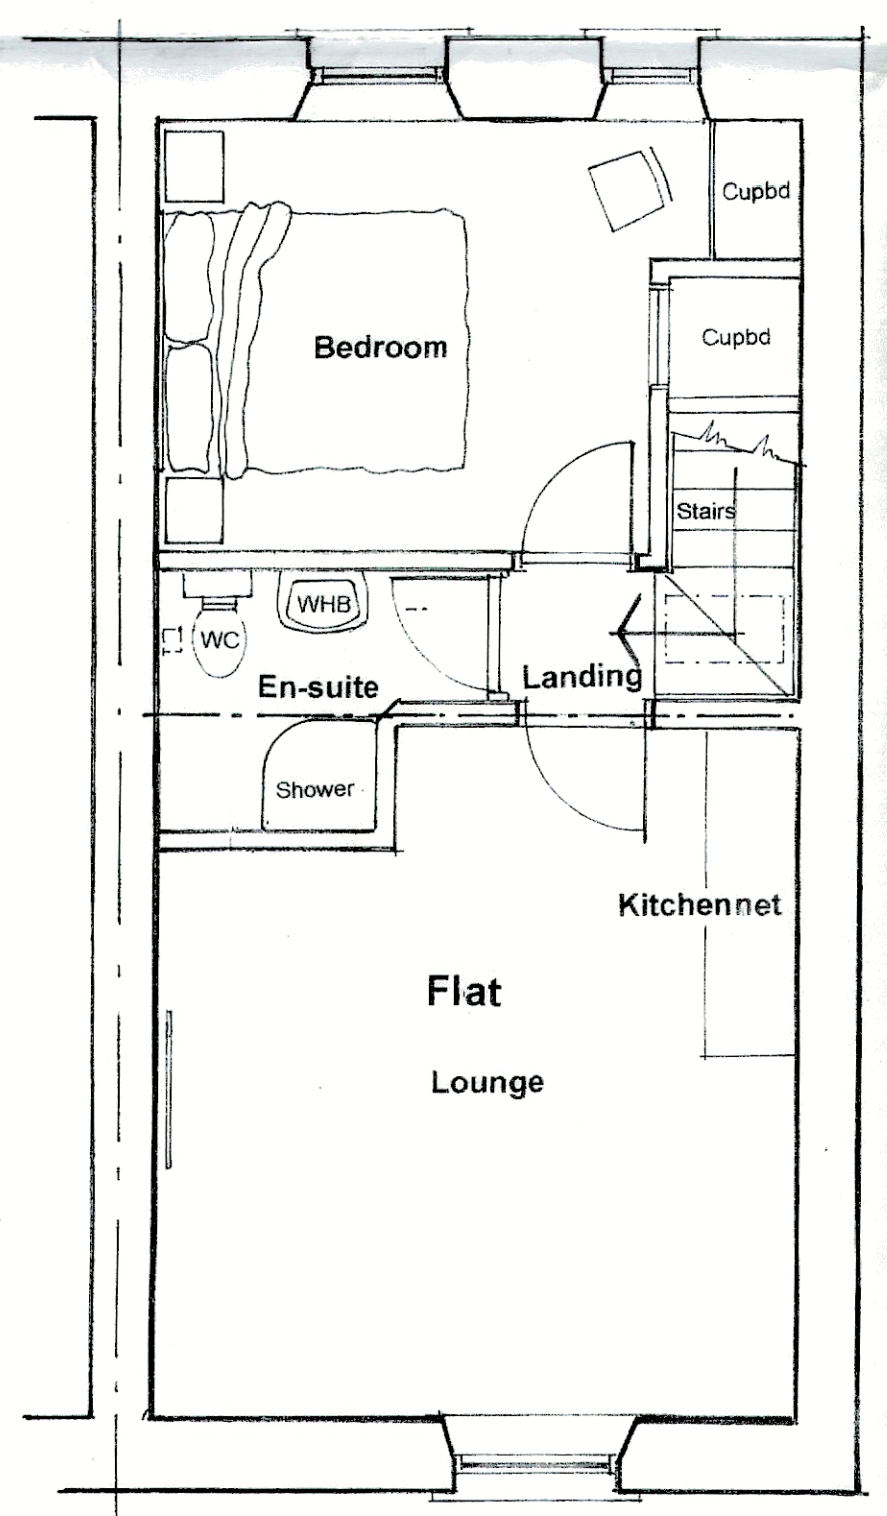

First Floor Plan

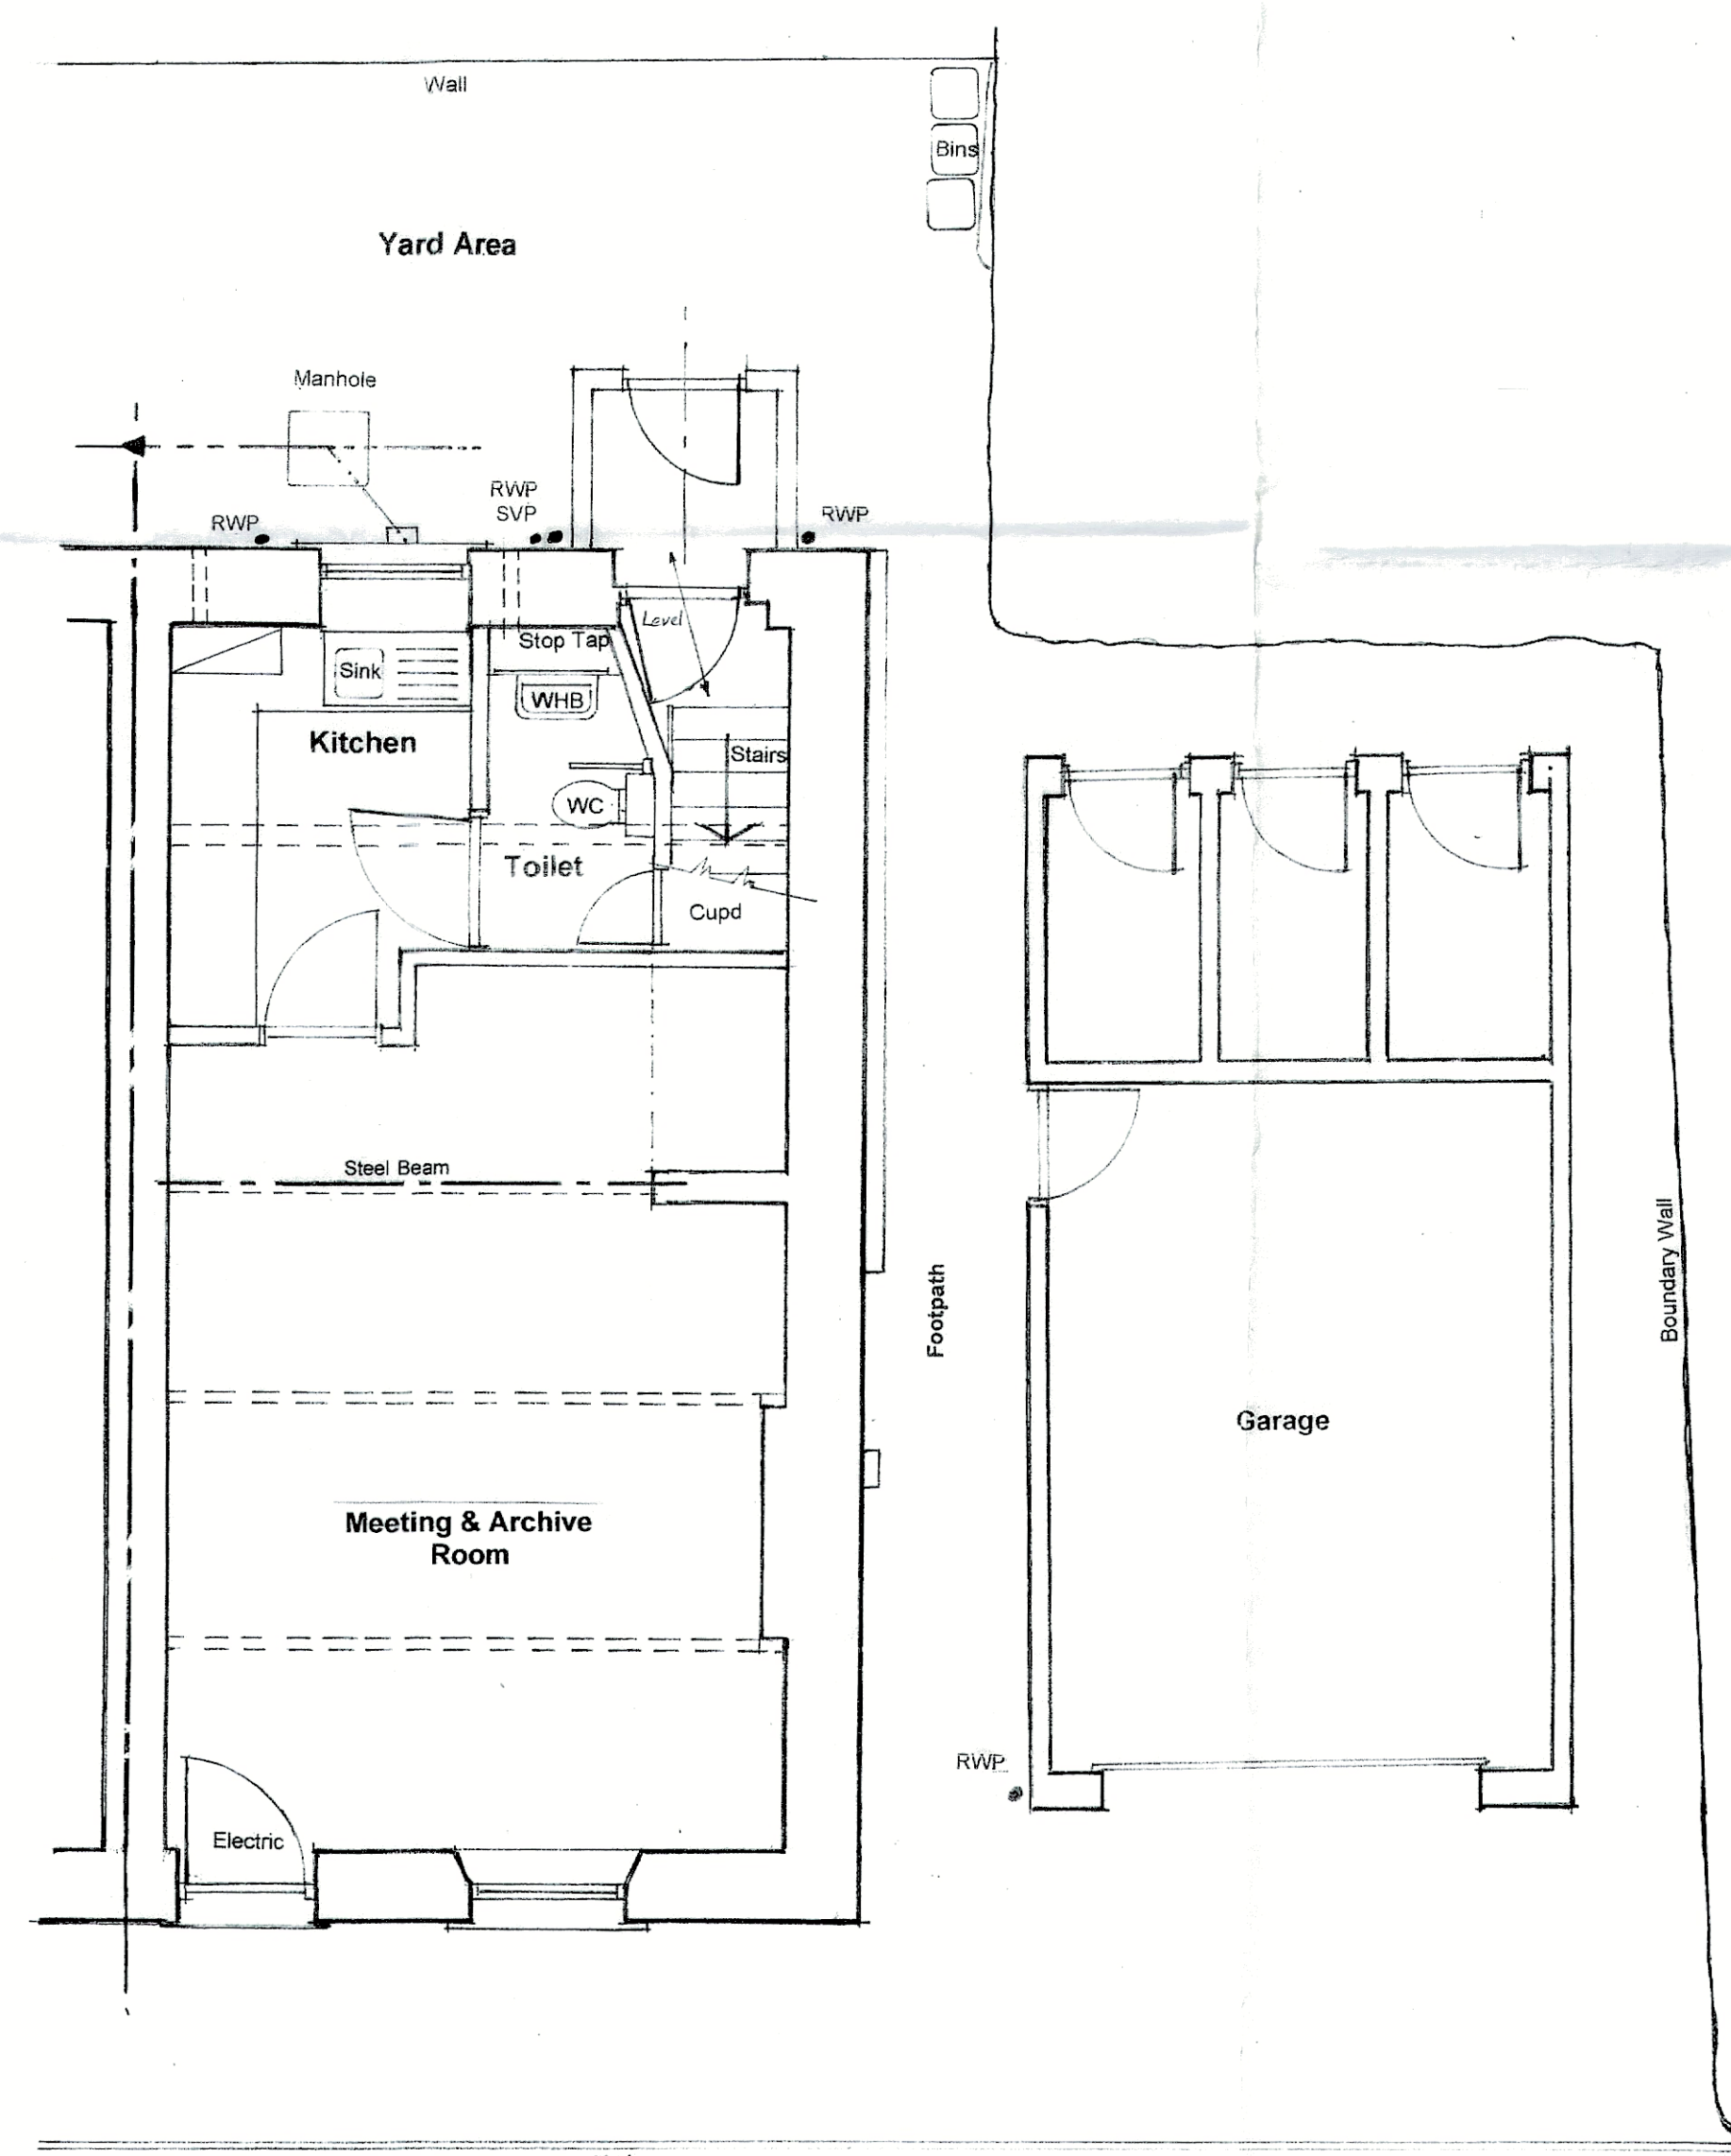

Ground Floor Plan

Jeff Marshall & Associates
Architectural Designers and Surveyors,
Swindlehurst Barn, Back Lane, Grindleton,
Nr. Clitheroe, Lancs. BB7 4RW.
Tel. 01200 440157

Project: **Proposed modifications and alterations to 4 Kayley Terrace, Main St, Grindleton**

Client: **Bowland Trust**

Title: **Scheme drawing** Drg N° **506/1/2**

Scale 1:50 Date 25/9/2021 Dn *SM*