
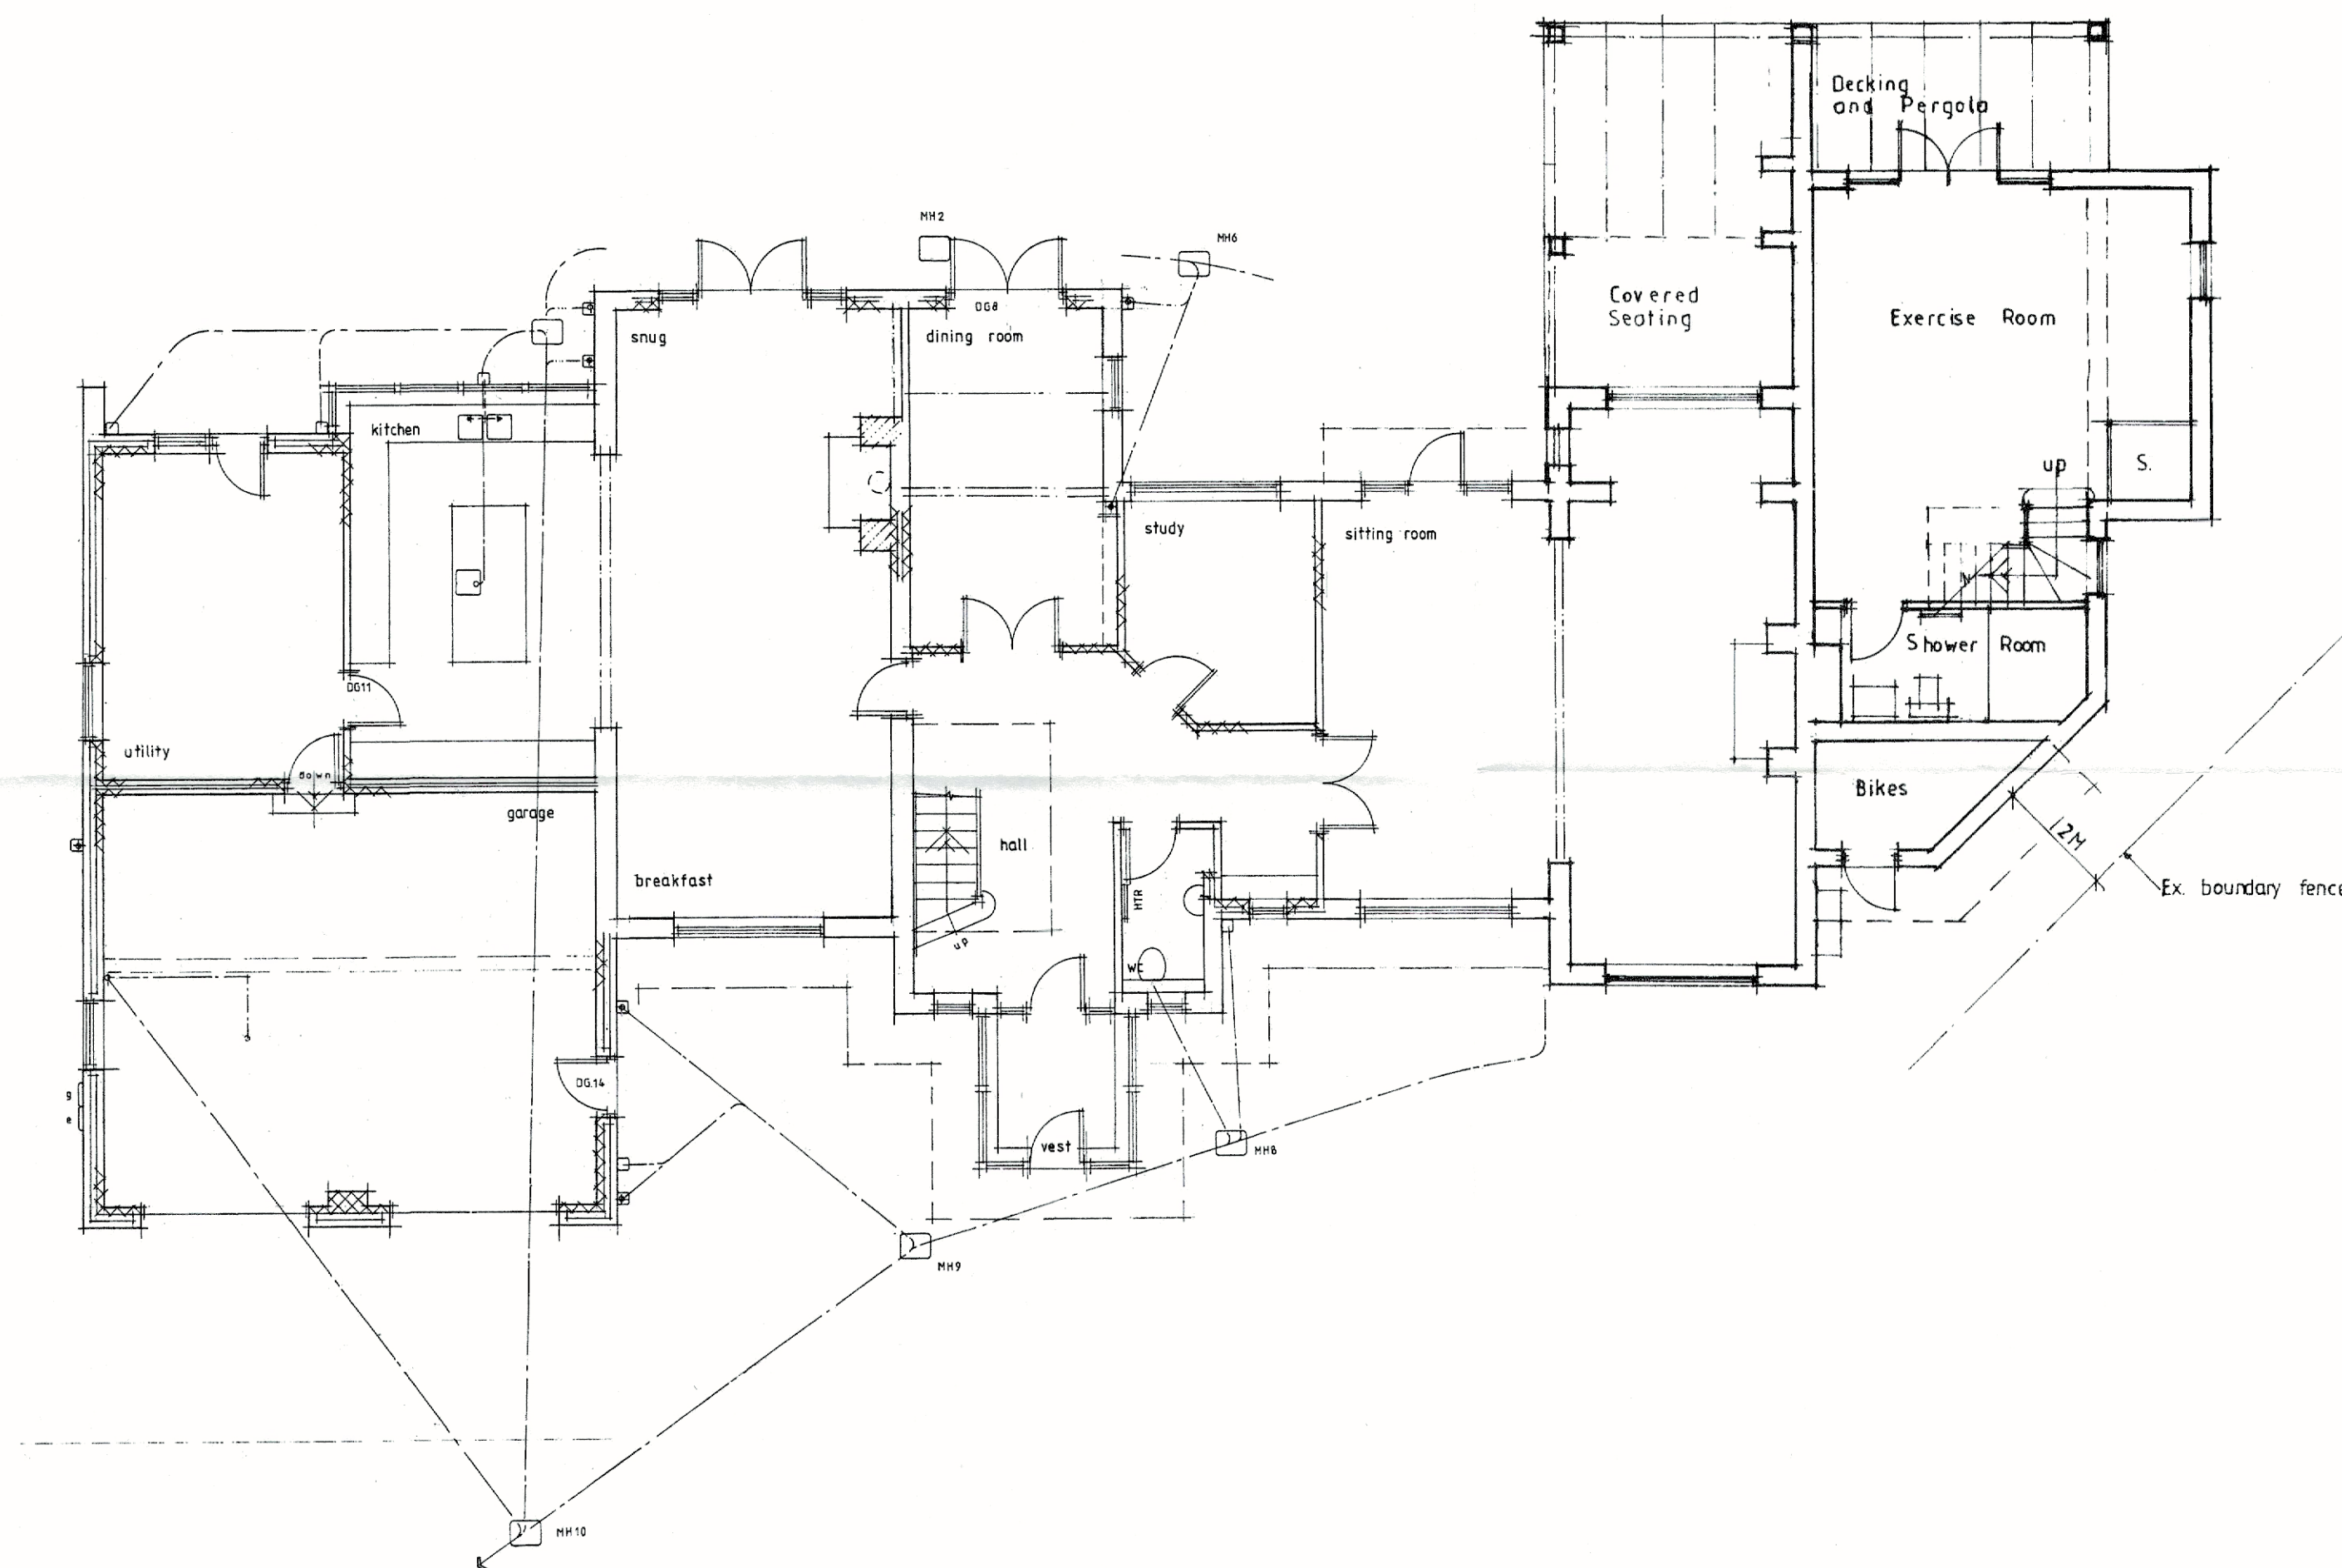


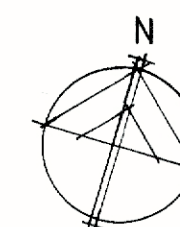

REV A Various changes 04/08/2021
 REV B Various changes 13/09/2021
 REV C Front store altered 04/10/2021
 REV D Design amended. Sheet size amended.
 05.10.21 NE

Client

Mr and Mrs Evans

Job Title

Proposed Alterations & Extension
 Springfield House
 No. 3 Springfield Close
 Wholley

Drawing Title

Proposed Ground Floor Plan

Scale	Date	Drawn
1/100 @ A2	August 2017	SGH

5 4 1 1 - 05 D