



**PROPOSED SOUTH ELEVATION**  
Scale 1:100




**PROPOSED EAST ELEVATION**  
Scale 1:100




**PROPOSED NORTH ELEVATION**  
Scale 1:100




**PROPOSED WEST ELEVATION**  
Scale 1:100

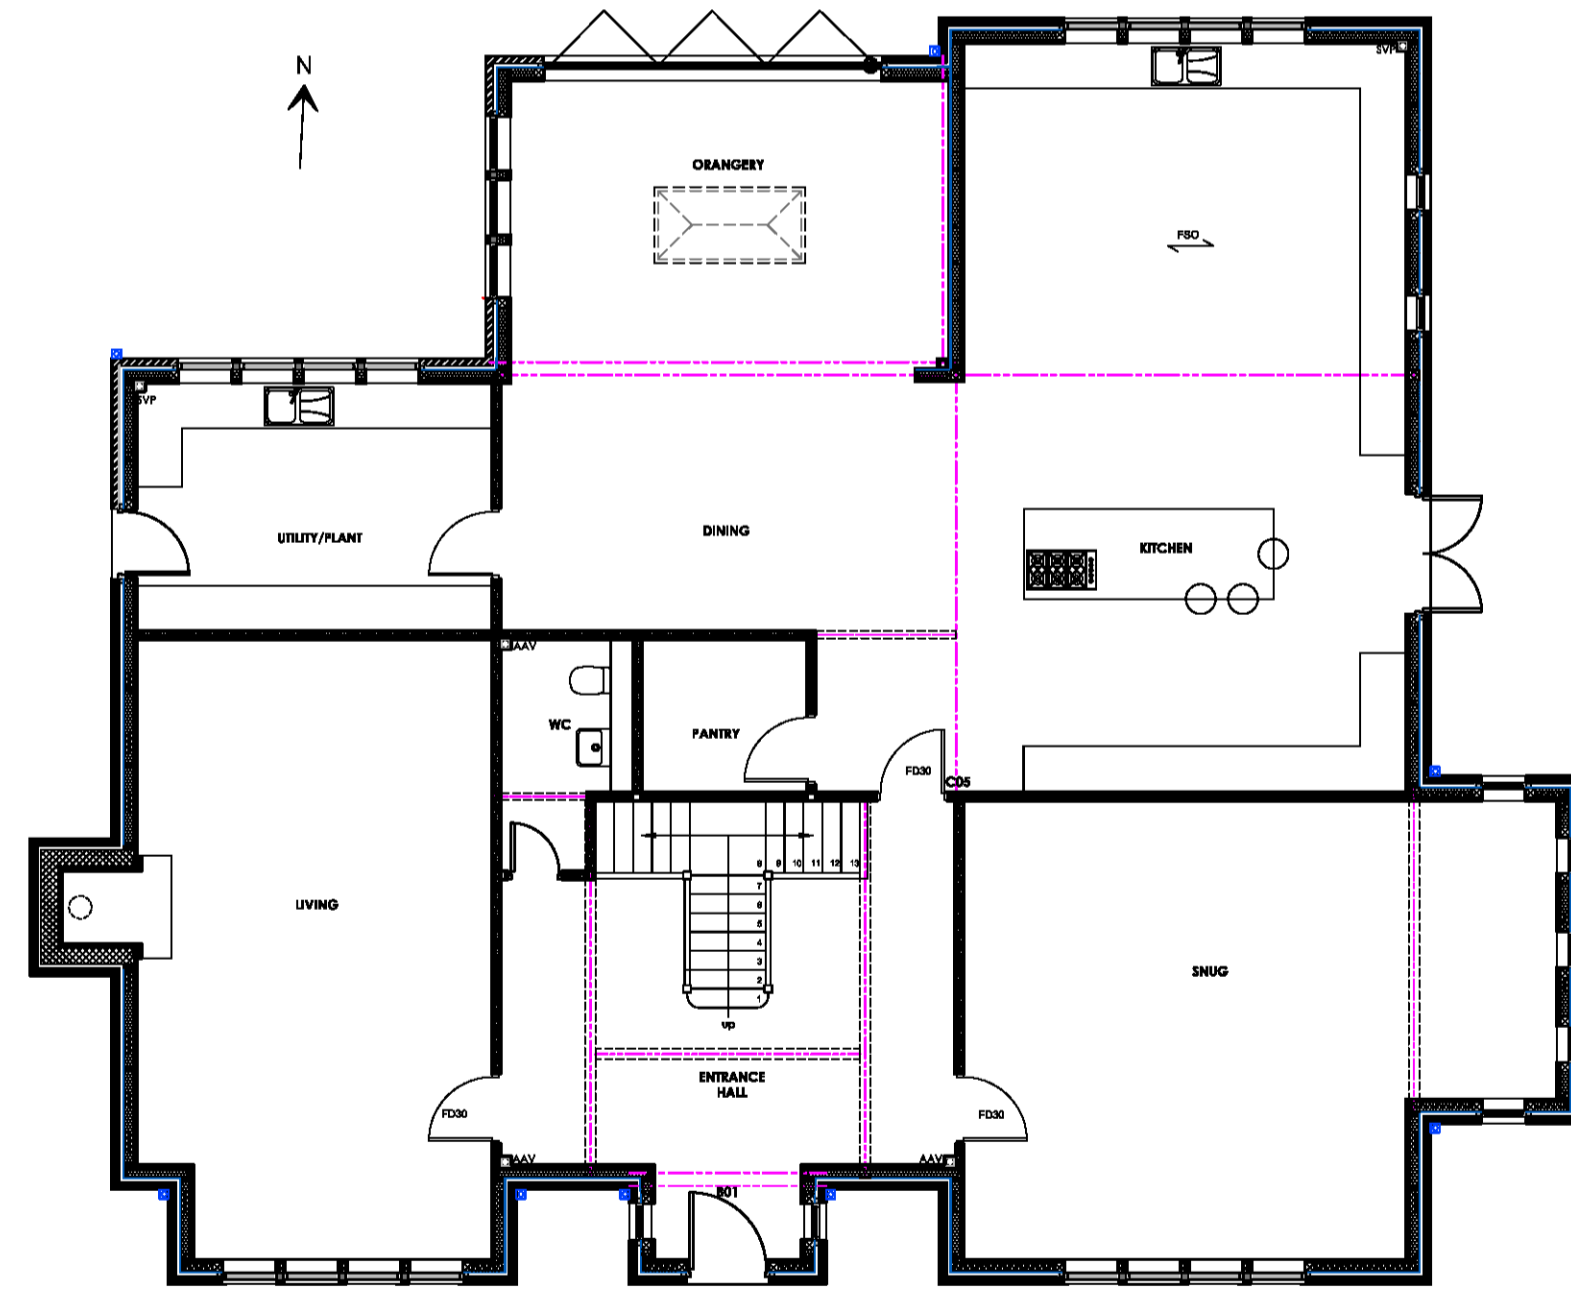


**PROPOSED GROUND FLOOR PLAN**  
Scale 1:100

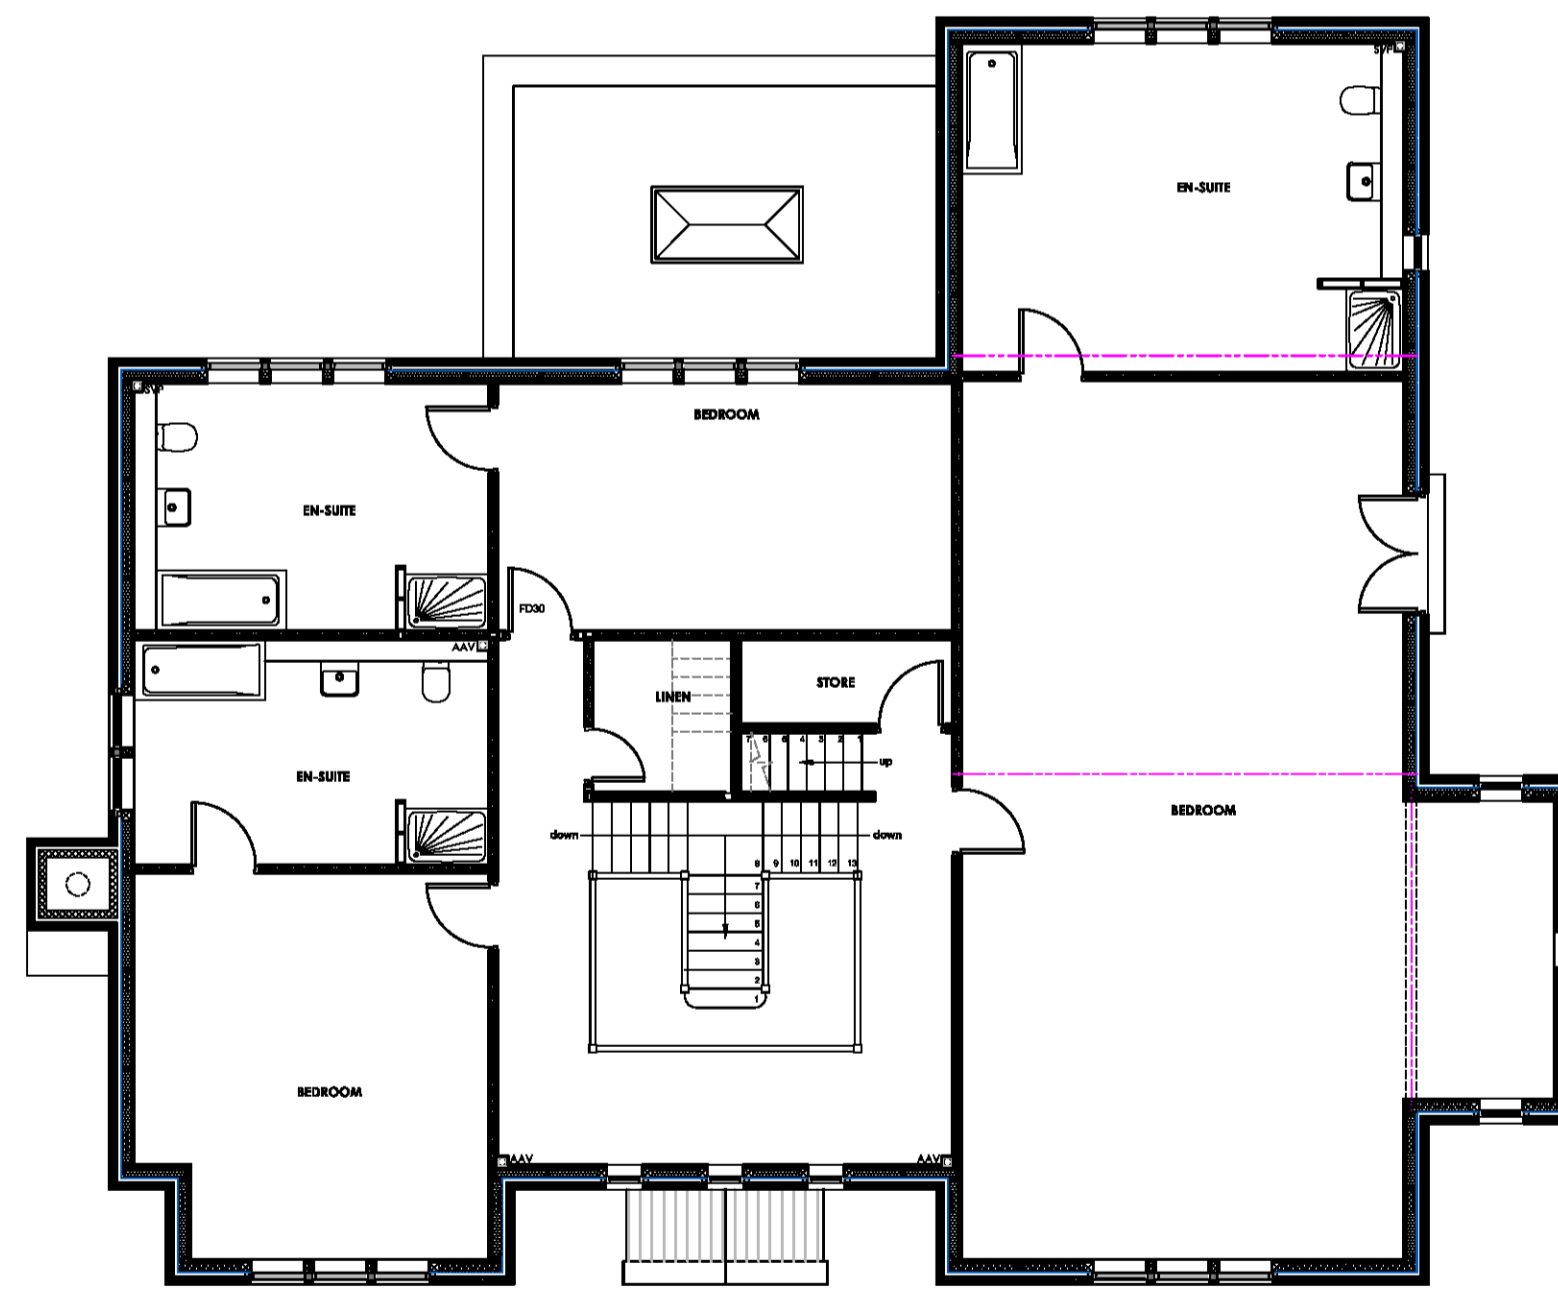

**PROPOSED FIRST FLOOR PLAN**  
Scale 1:100

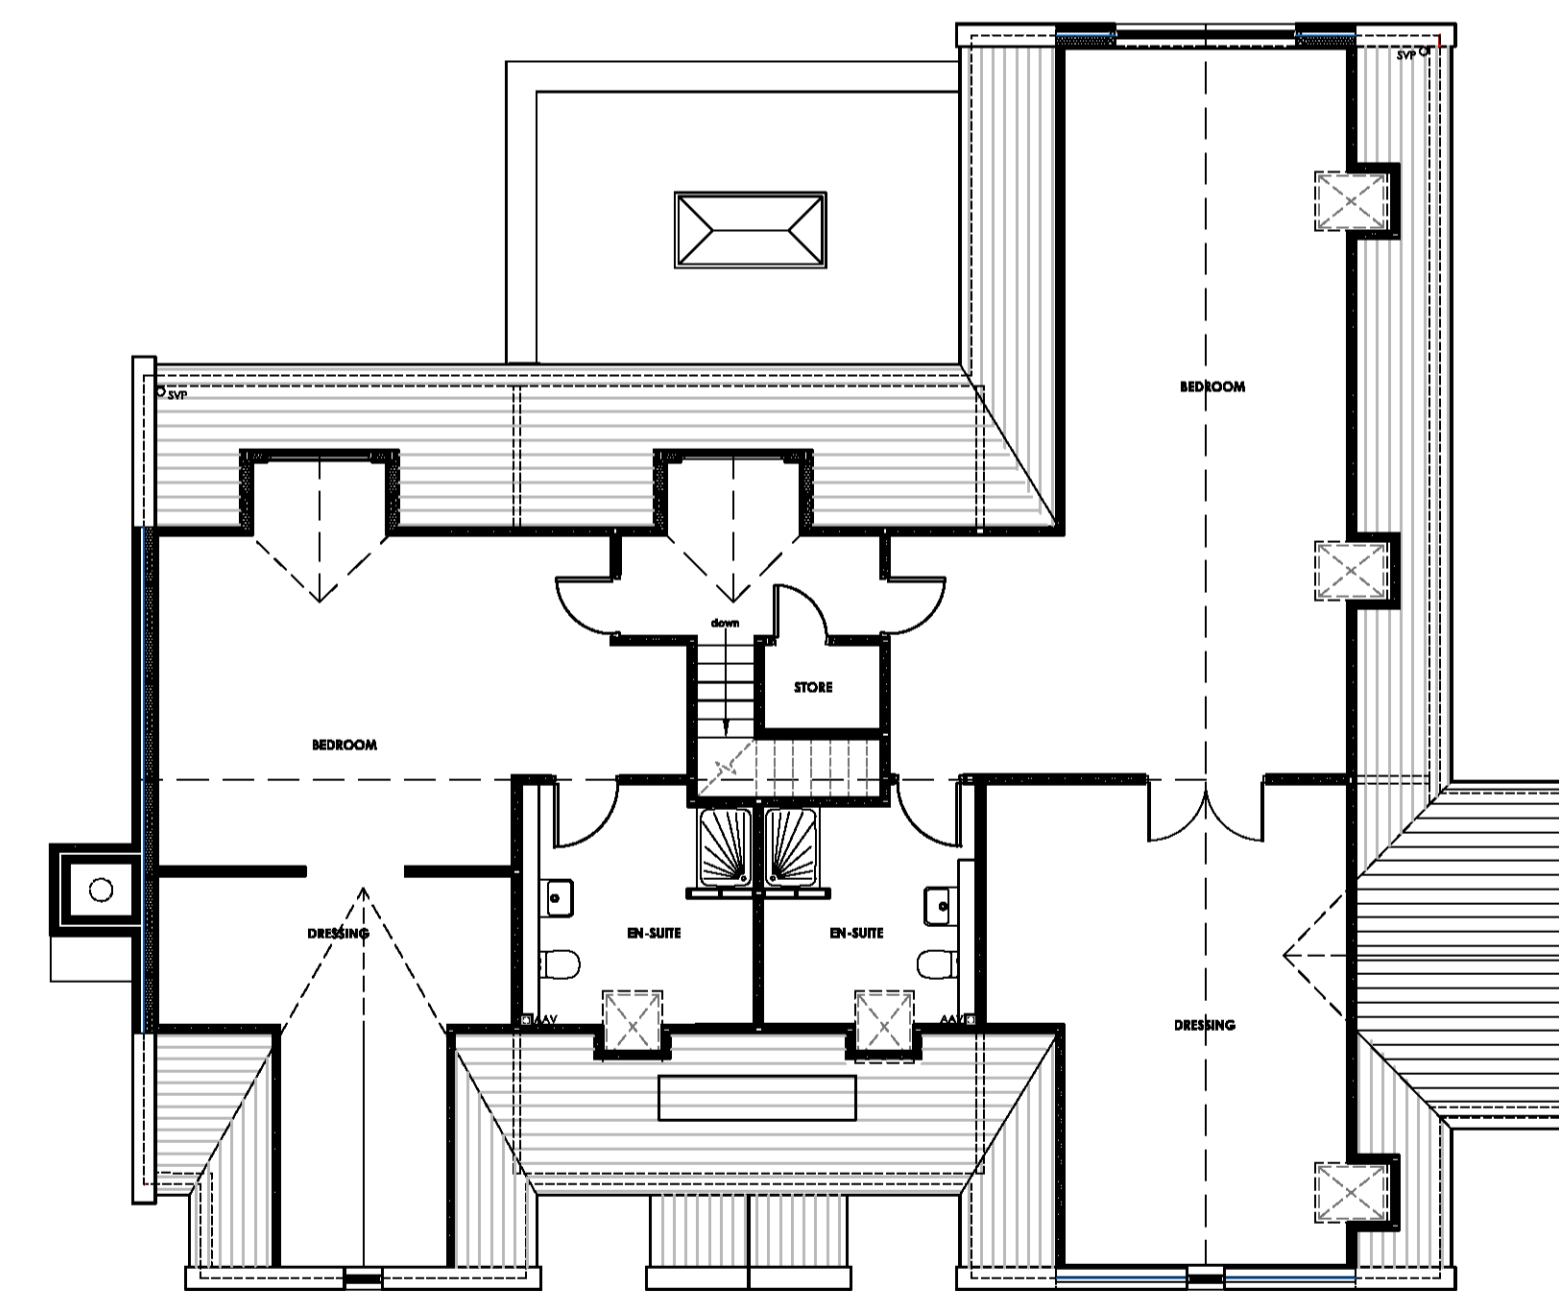

**PROPOSED SECOND FLOOR PLAN**  
Scale 1:100

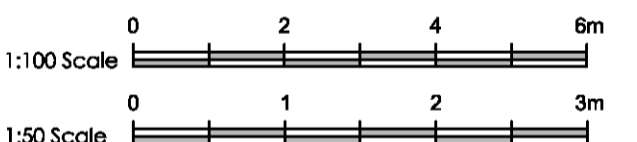

no.	by	revision	date
D	PRG	Window fenestration updated	02.08.19
C	PRG	Windows added	13.11.18
B	PRG	Revised following client and planning officer consultation	13.04.18
A	PRG	Revised following pre-application meeting and clients comments	10.04.18

Client  
**PENDLE VIEW DEVELOPMENTS LTD**

Job Title  
**PROPOSED DEVELOPMENT OF THE MOORCOCK INN SITE INTO RESIDENTIAL HOUSING SLAIDBURN ROAD WADDINGTON**

Drawing Title  
**PLOT 4 PROPOSED PLANS AND ELEVATIONS**

Scale  
**1:100 @ A1**

Date  
**February 2018**

Drawn  
**Paul Gudgeon**