



PROPOSED SOUTH ELEVATION
Scale 1:100




PROPOSED EAST ELEVATION
Scale 1:100



PROPOSED NORTH ELEVATION
Scale 1:100




PROPOSED WEST ELEVATION
Scale 1:100

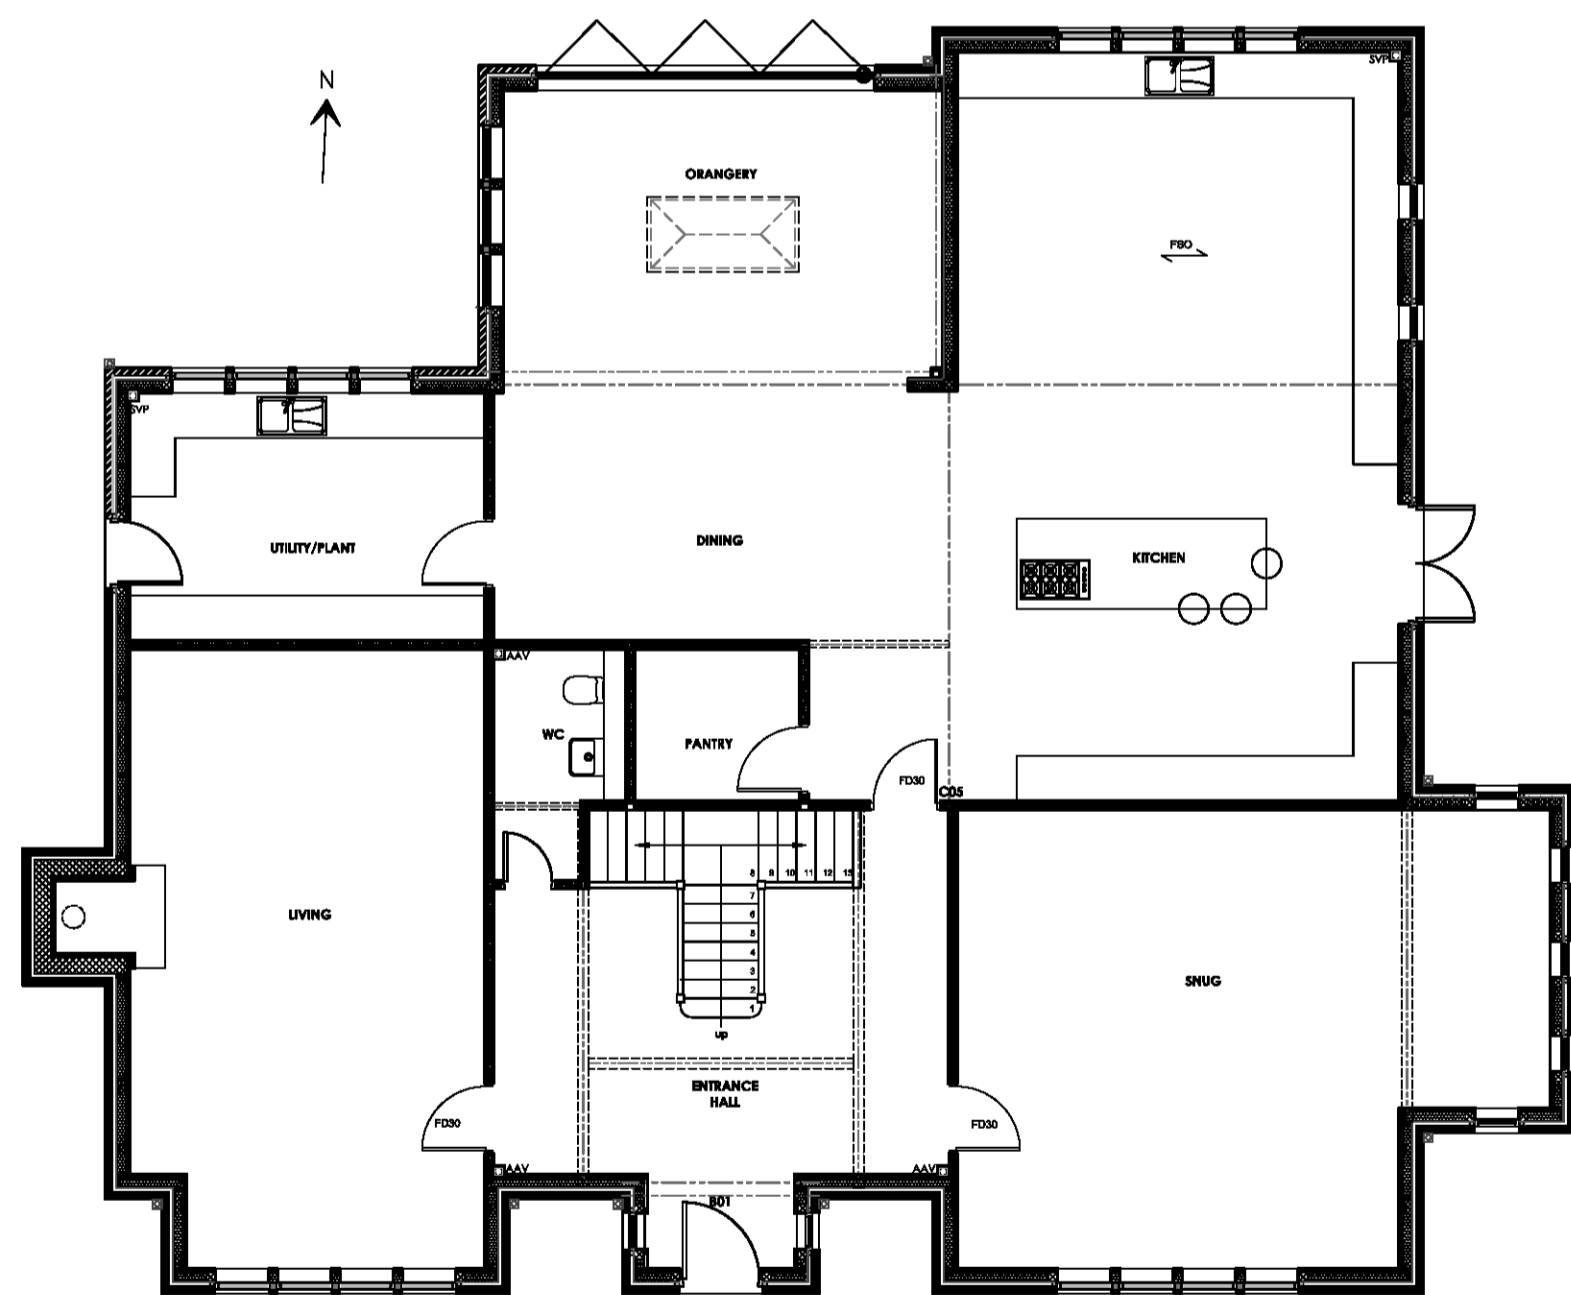

PROPOSED GROUND FLOOR PLAN
Scale 1:100



PROPOSED FIRST FLOOR PLAN
Scale 1:100

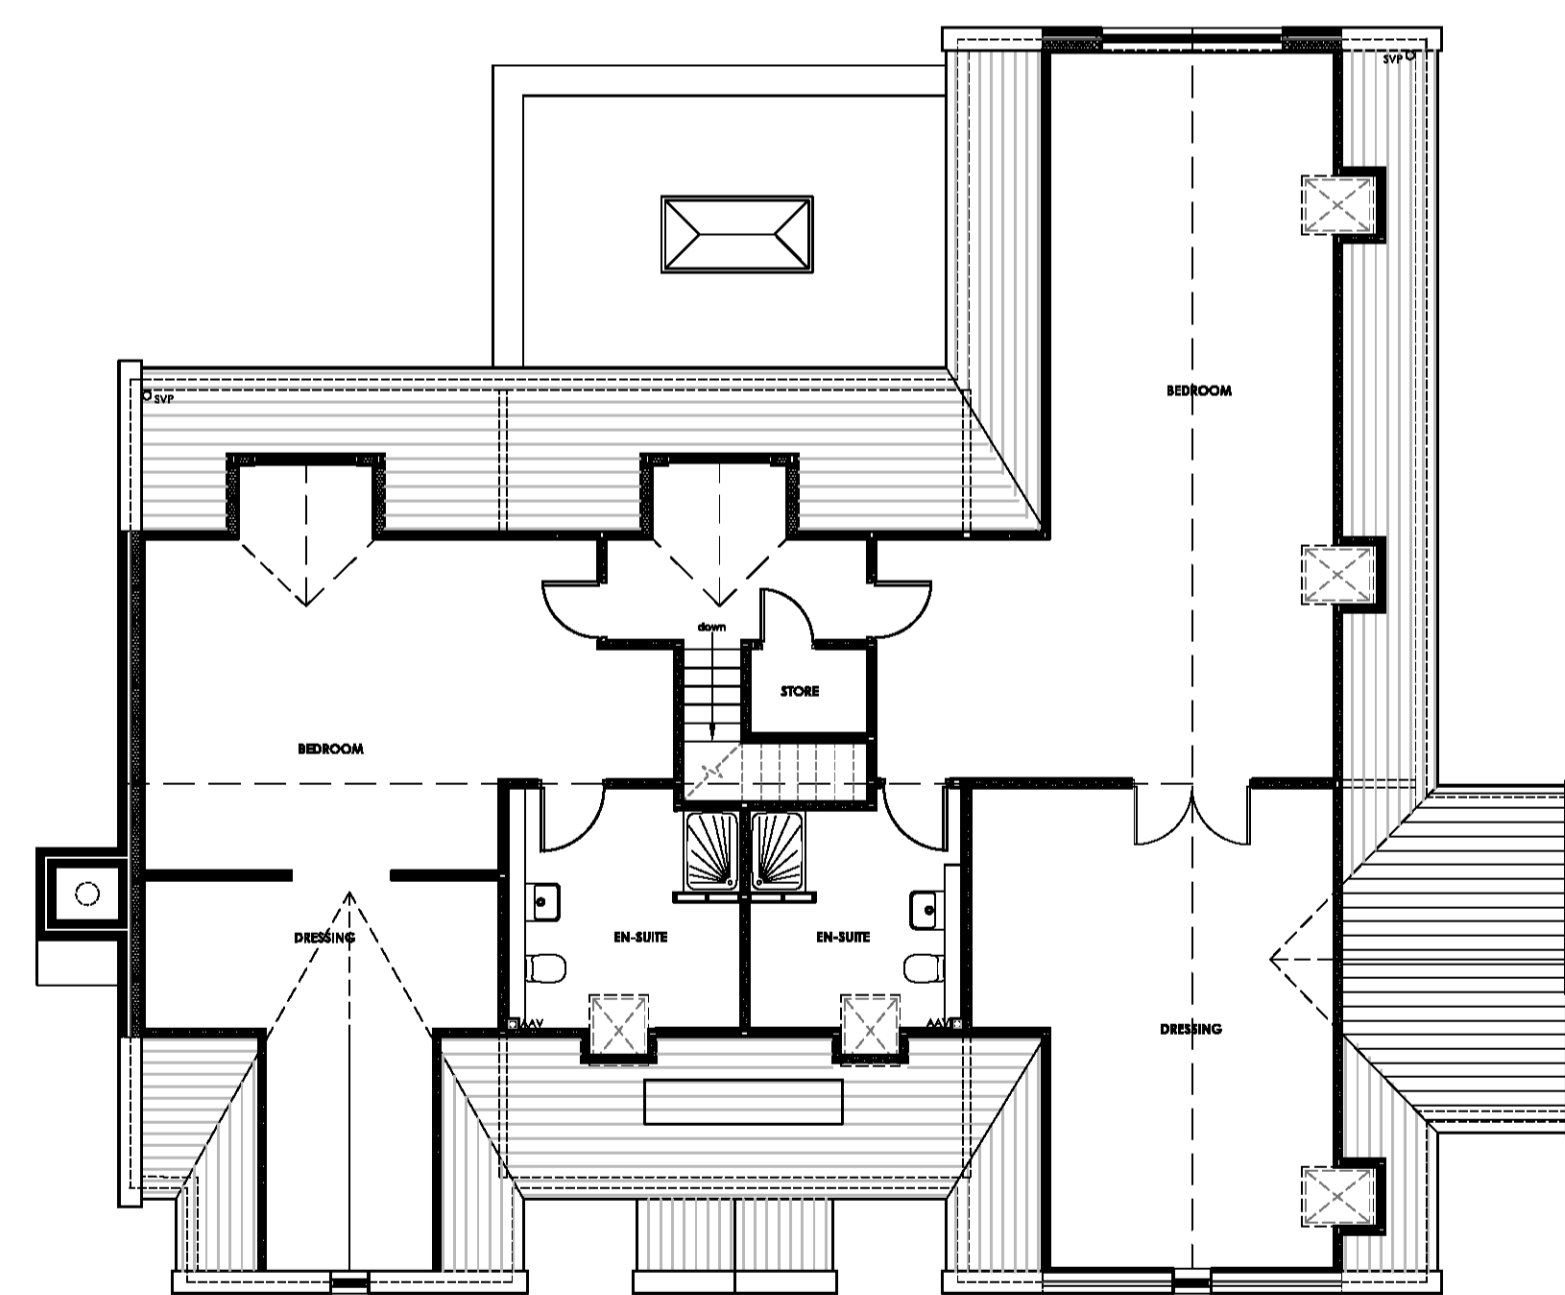

PROPOSED SECOND FLOOR PLAN
Scale 1:100



E	TdM	Removal of coursed stonework between existing windows & replaced with glazing.	02.08.19
D	PRG	Window fenestration updated	02.08.19
C	PRG	Windows added	13.11.18
B	PRG	Revised following client and planning officer consultation	13.04.18
A	PRG	Revised following pre-application meeting and clients comments	10.04.18
no.	by	revision	date

Client
PENDLE VIEW DEVELOPMENTS LTD

Job Title
PROPOSED DEVELOPMENT OF THE MOORCOCK INN SITE INTO RESIDENTIAL HOUSING SLAIDBURN ROAD WADDINGTON

Drawing Title
PLOT 4 PROPOSED PLANS AND ELEVATIONS

Scale
1:100 @ A1

Date
October 2021

Drawn
TdM

