


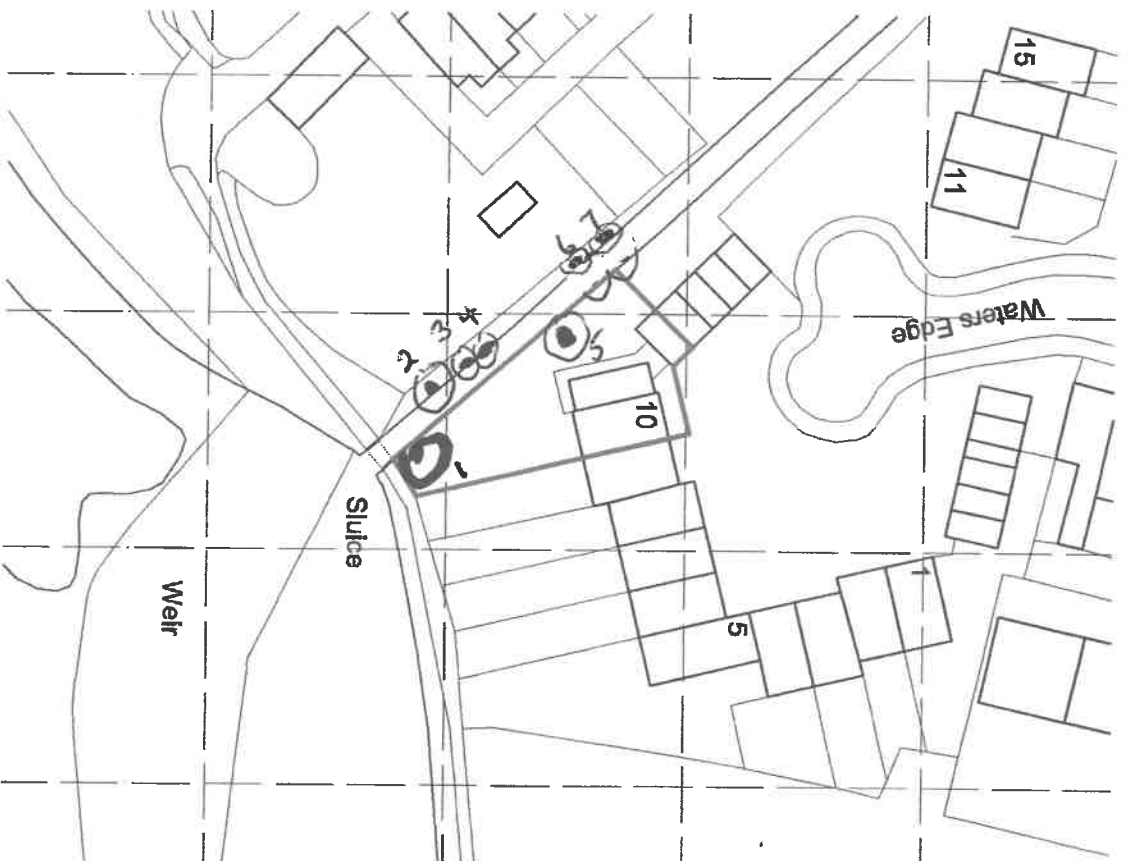

3 2011 03 55 8

TREES ON OWNERS LAND
Number 1 and 5

TREES ON BANK OF MILL STREAM
Number 2, 3, 4, 6 and 7

10 WATERS EDGE, WHALLEY
PROPOSED EXTENSION - PROPOSED SITE PLAN
SCALE: 1:500 @ A3 DRAWING NUMBER DB0011 JANUARY 2011