

82.00

82.00

80.00

80.00

78.00

78.00

76.00

76.00

74.00

74.00

72.00

72.00

70.00

70.00

FRONT ELEVATION

LEFT ELEVATION

THIS DRAWING IS PROTECTED BY COPYRIGHT AND MUST NOT BE COPIED OR REPRODUCED WITHOUT THE WRITTEN CONSENT OF HAWTHORN ESTATES LIMITED. NO DIMENSIONS ARE TO BE SCALED FROM THIS DRAWING. ALL DIMENSIONS AND SIZES TO BE CHECKED ON SITE. NORTH POINTS SHOWN ARE INDICATIVE. ©


SITE SPECIFIC HAZARDS

IN ACCORDANCE WITH THE REQUIREMENTS OF THE CDM REGULATIONS 2015 THE FOLLOWING SIGNIFICANT RESIDUAL HAZARDS HAVE NOT BEEN DESIGNED OUT OF THIS PROJECT AND MUST BE TAKEN INTO CONSIDERATION BY CONTRACTORS PLANNING TO UNDERTAKE THE WORKS SHOWN ON THIS DRAWING:

SCALE 1:100

0m 1 2 3 4 5 6

EXISTING STRUCTURE

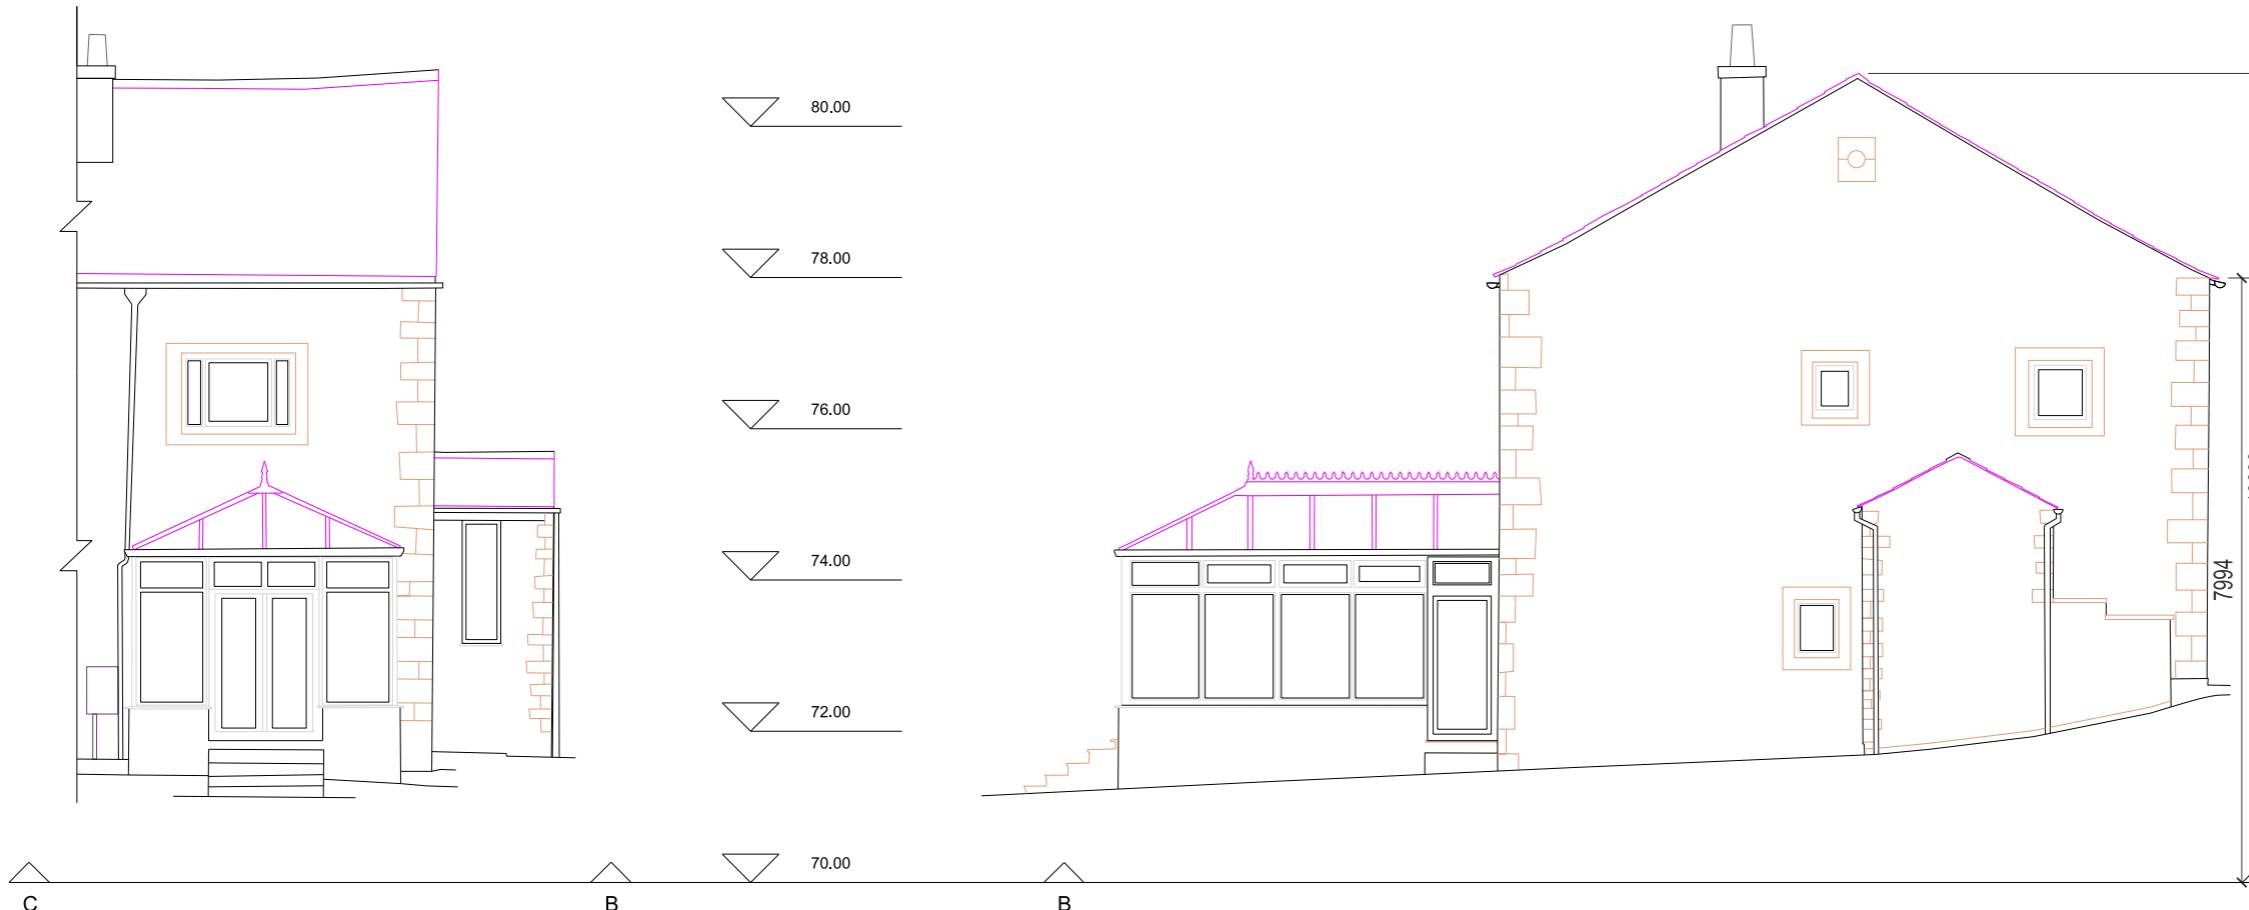

2.00

3.00


3.00

3.00

4.00

2.00

3.00

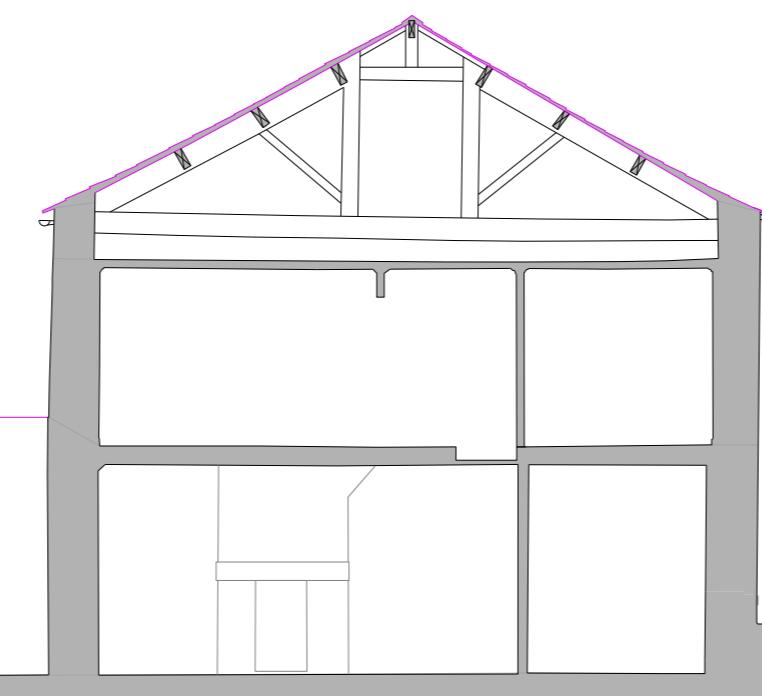

REV.B 21/10/15 DIMS ADDED
REV.A OCT 21 SURVEY UPDATED

RSL

RSL

REV. DATE NOTES

INIT.

CLIENT / PROJECT
JOHN SIBBALD
1 SOUTHPORT BARN COTTAGES
SAWLEY, BB7 4LE

DRAWING TITLE
EXISTING ELEVATIONS

STATUS **PLANNING**

DATE **APR 21** DRAWN **1:100**

PROJECT NUMBER	PLAN / BUILD	TYPE	NUMBER	REVISION LETTER
----------------	--------------	------	--------	-----------------

DRAWING NO.

118 PLN E 01 B

Site Location Plans	L	GA Plans	P	Elevations
Sections	S	Details	D	Prefix; Colour

HAWTHORN DESIGN PARTNERSHIP

HAWTHORN ESTATES LTD
LUMB, ROSSENDALE, BB4 9ND
T. 08453 900 444

E. design@hawthorn-estates.co.uk
www.hawthorn-estates.co.uk



SECTION