



SCALE 1:100  
0m 1 2 3 4 5 6

THIS DRAWING IS PROTECTED BY COPYRIGHT AND MUST NOT BE COPIED OR REPRODUCED WITHOUT THE WRITTEN CONSENT OF HAWTHORN ESTATES LIMITED. NO DIMENSIONS ARE TO BE SCALED FROM THIS DRAWING. ALL DIMENSIONS AND SIZES TO BE CHECKED ON SITE. NORTH POINTS SHOWN ARE INDICATIVE. ©

SITE SPECIFIC HAZARDS


IN ACCORDANCE WITH THE REQUIREMENTS OF THE CDM REGULATIONS 2015 THE FOLLOWING SIGNIFICANT RESIDUAL HAZARDS HAVE NOT BEEN DESIGNED OUT OF THIS PROJECT AND MUST BE TAKEN INTO CONSIDERATION BY CONTRACTORS PLANNING TO UNDERTAKE THE WORKS SHOWN ON THIS DRAWING:

REV.C 211015 DIMS ADDED  
REV.B 211008 SURVEY UPDATED


RSL  
RSL



FRONT ELEVATION

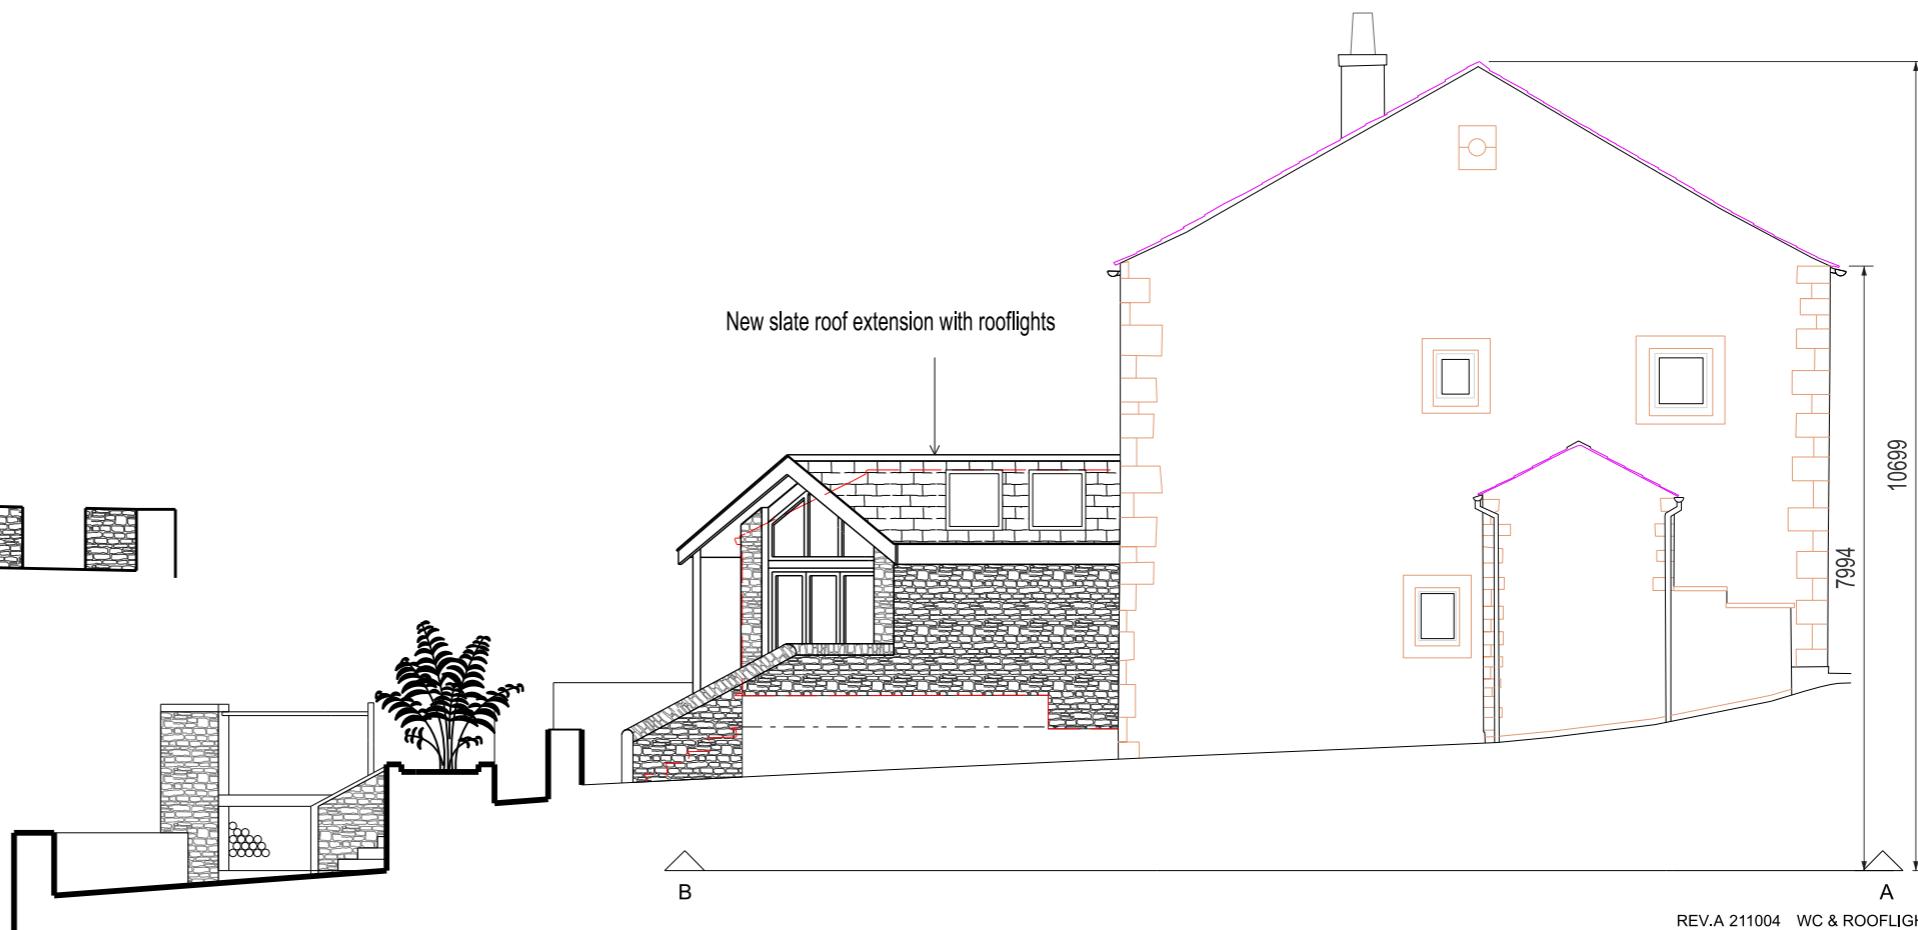

LEFT ELEVATION

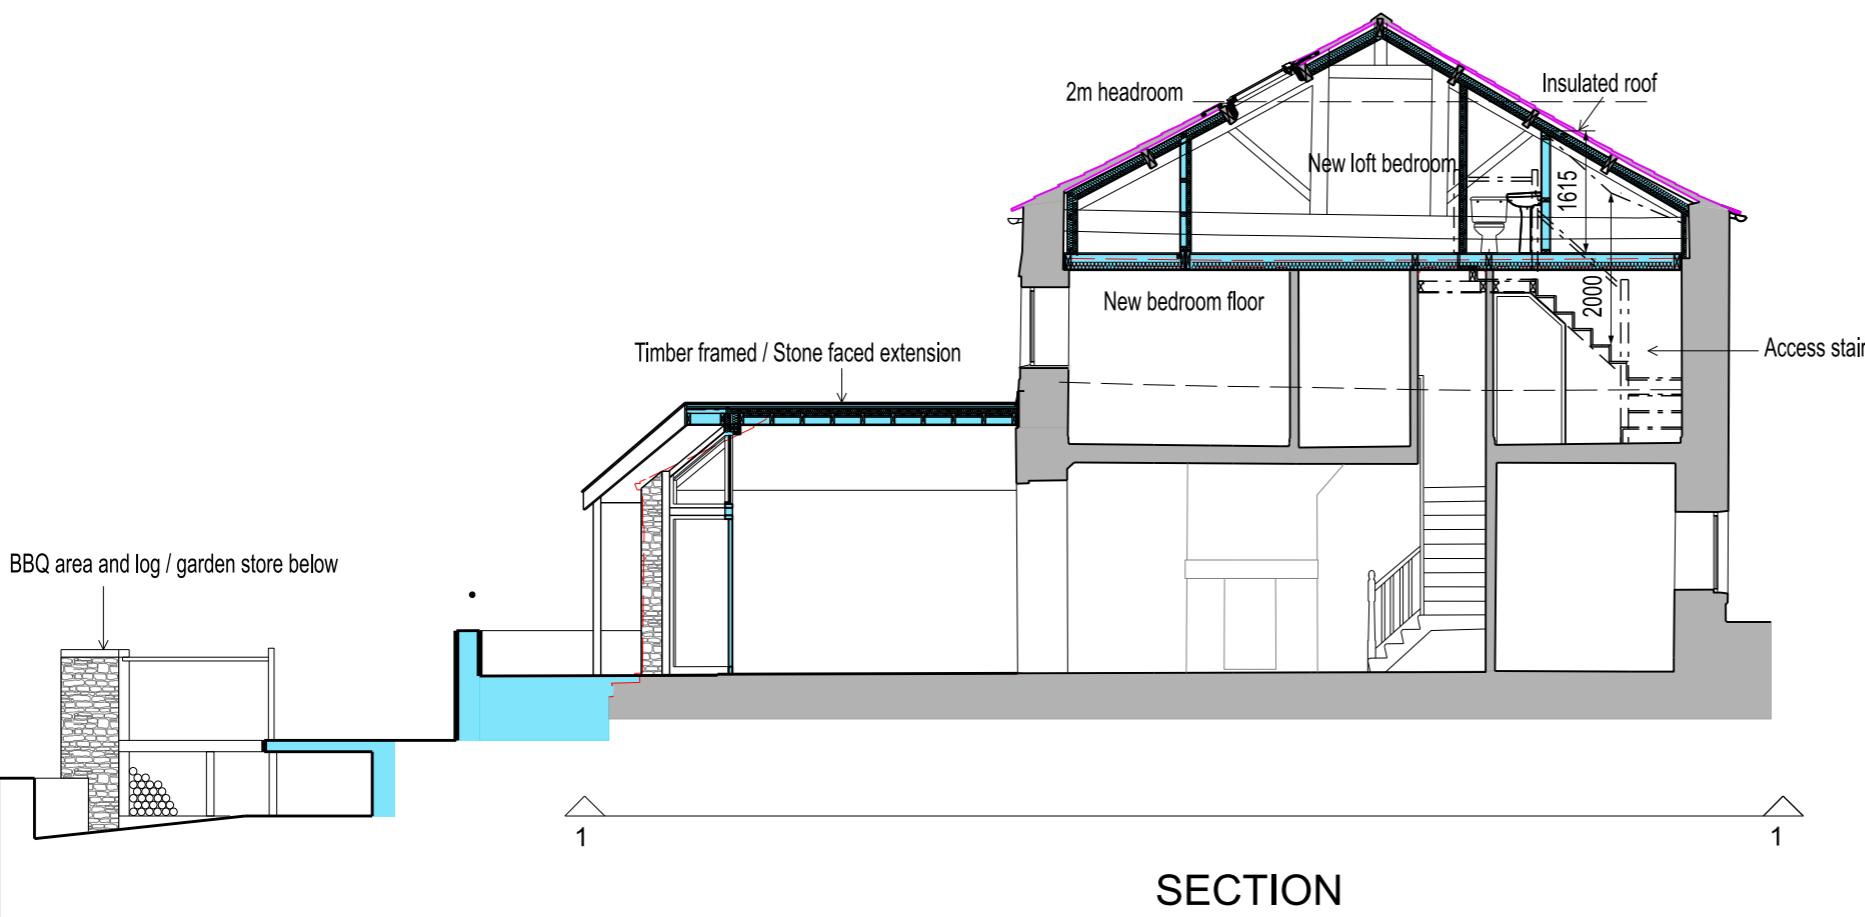

SECTION

REV.A 211004 WC & ROOFLIGHTS ADDED  
REV. DATE NOTES  
INIT.

CLIENT / PROJECT  
**JOHN SIBBALD**  
1 SOUTHPORT BARN COTTAGES  
SAWLEY, BB7 4LE

DRAWING TITLE  
**PROPOSED ELEVATIONS**

STATUS  
**PLANNING**

DATE APR 21 DRAWN SCALE @ A3  
1:100

PROJECT NUMBER	PLAN / BUILD	TYPE	NUMBER	REVISION LETTER
----------------	--------------	------	--------	-----------------

DRAWING NO.

118 PLN E 02 C

Site Location Plans Sections	L S	GA Plans Details	P D	Elevations Prefix; Colour
------------------------------	-----	------------------	-----	---------------------------

**HAWTHORN DESIGN PARTNERSHIP**

HAWTHORN ESTATES LTD  
LUMB, ROSSENDALE, BB4 9ND  
T. 08453 900 444

E. design@hawthorn-estates.co.uk  
www.hawthorn-estates.co.uk

