


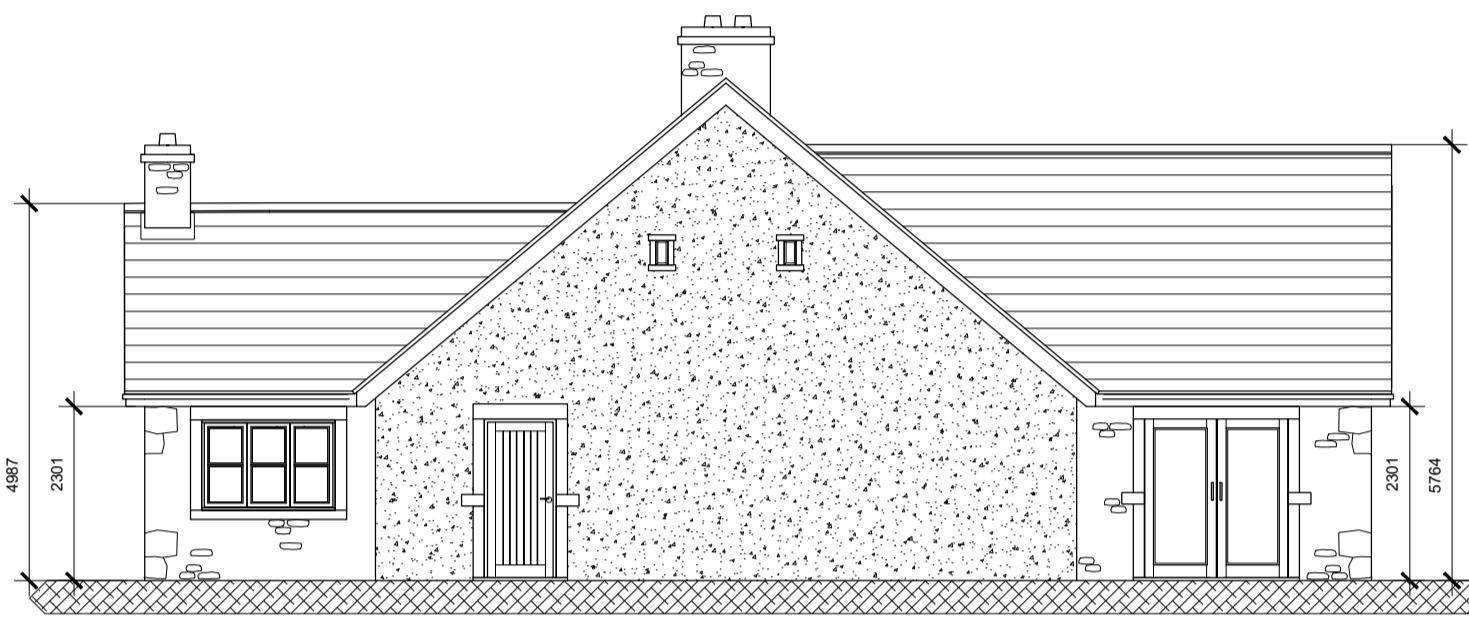

# SOUTH ELEVATION




# NORTH ELEVATION




# WEST ELEVATION



# EAST ELEVATION

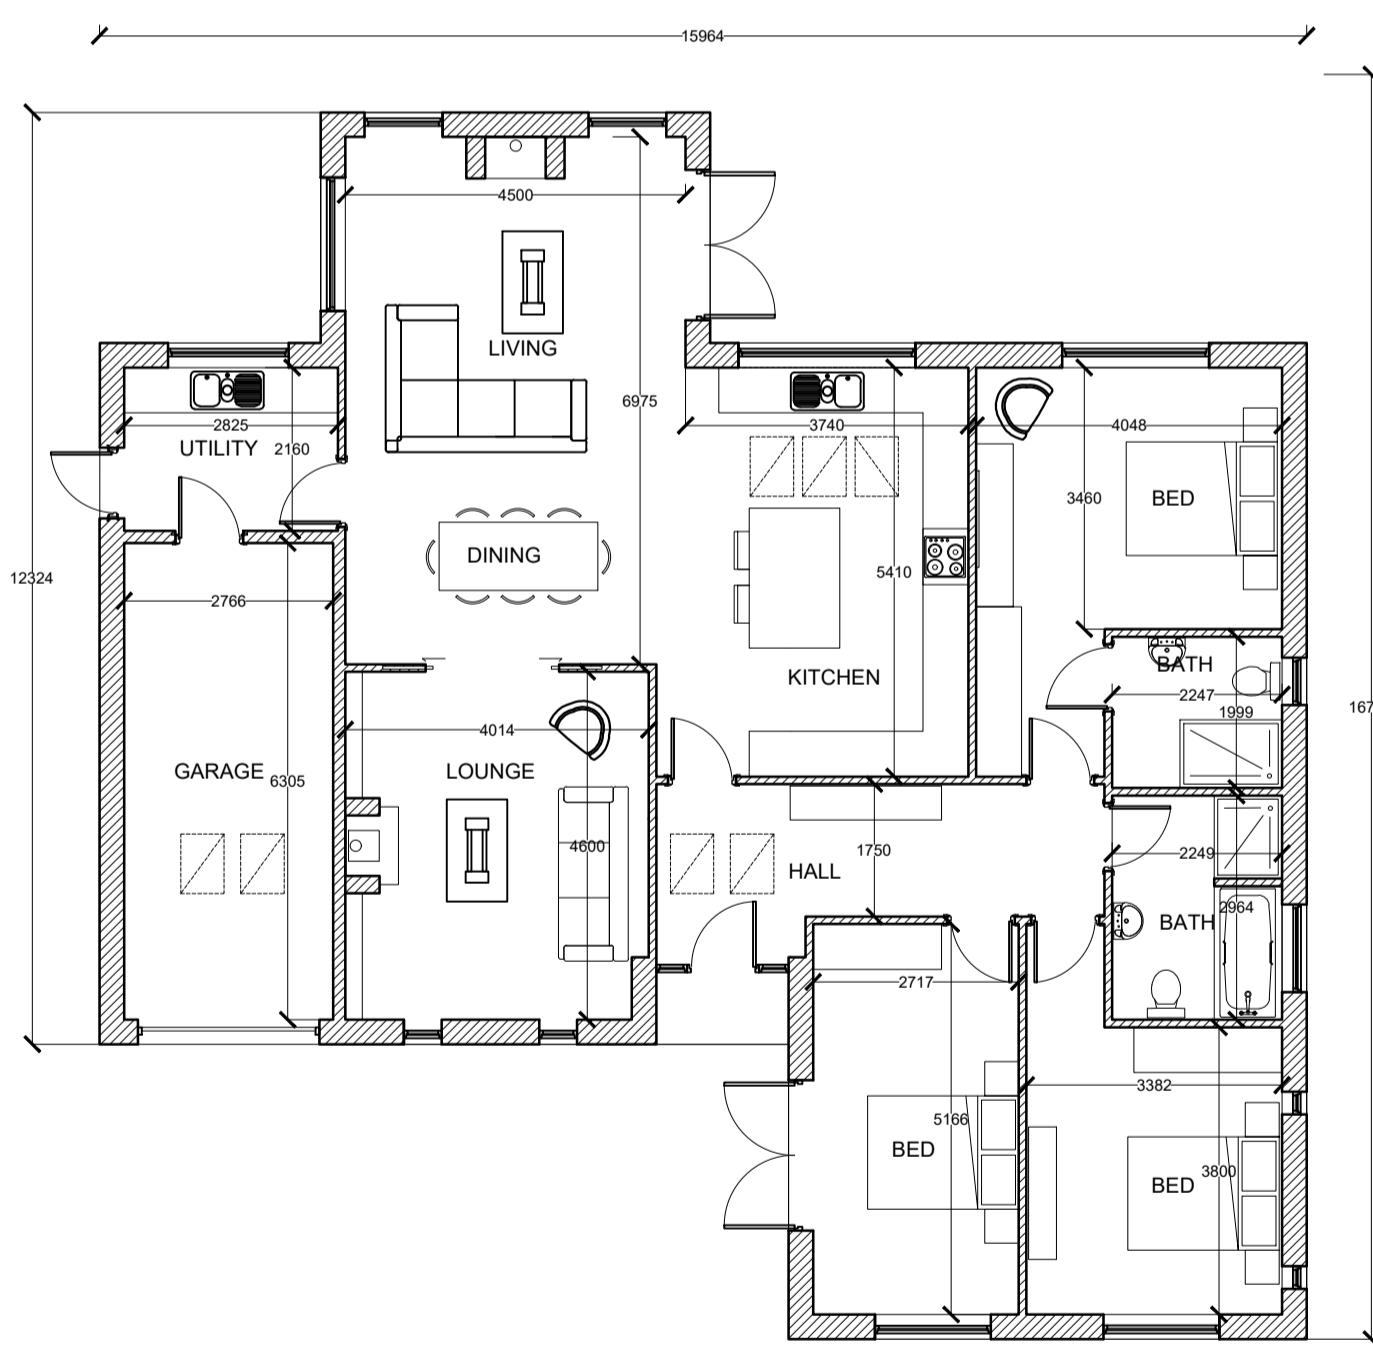

# GROUND FLOOR PLAN 1:100

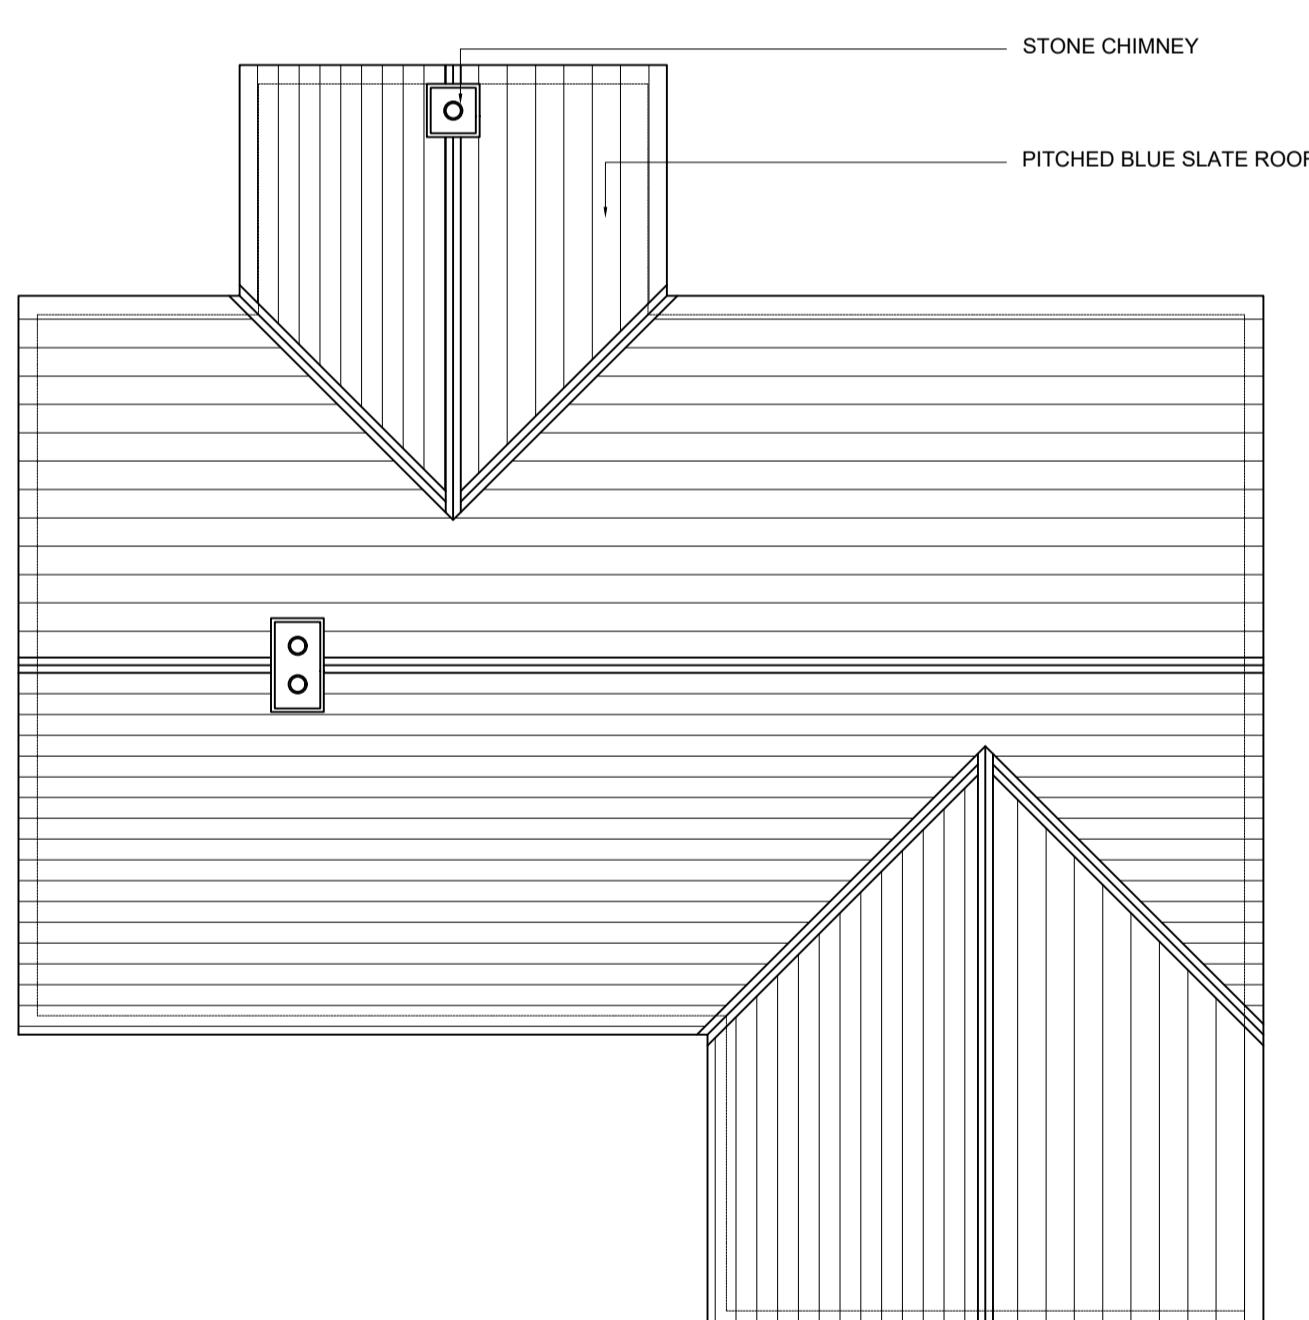


# ROOF PLAN 1:100



# EXISTING LOCATION PLAN 1:1250

# AS PROPOSED

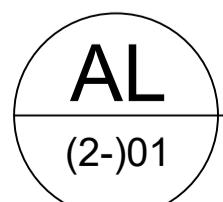

# SITE SOUTH OF 16 WHITEACRE LANE

SITE SOUTH OF 16 WHITEACRE LANE, BARROW, CLITHEROE BB7 9BM  
1:100 SCALE

REV 01 FOR PLANNING PURPOSES 03.05.2022

---

---

---

---

<b>NICK WILKINSON TECHNICAL SURVEYOR LIMITED</b>				
client	MR & MRS HINDLE			
project	SITE SOUTH OF 16 WHITEACRE LANE			
drawing	AS PROPOSED			
date	03_05_22	scale	1:100.	checked
job no	001	drawing no.	AL(2-)01	rev. 02