


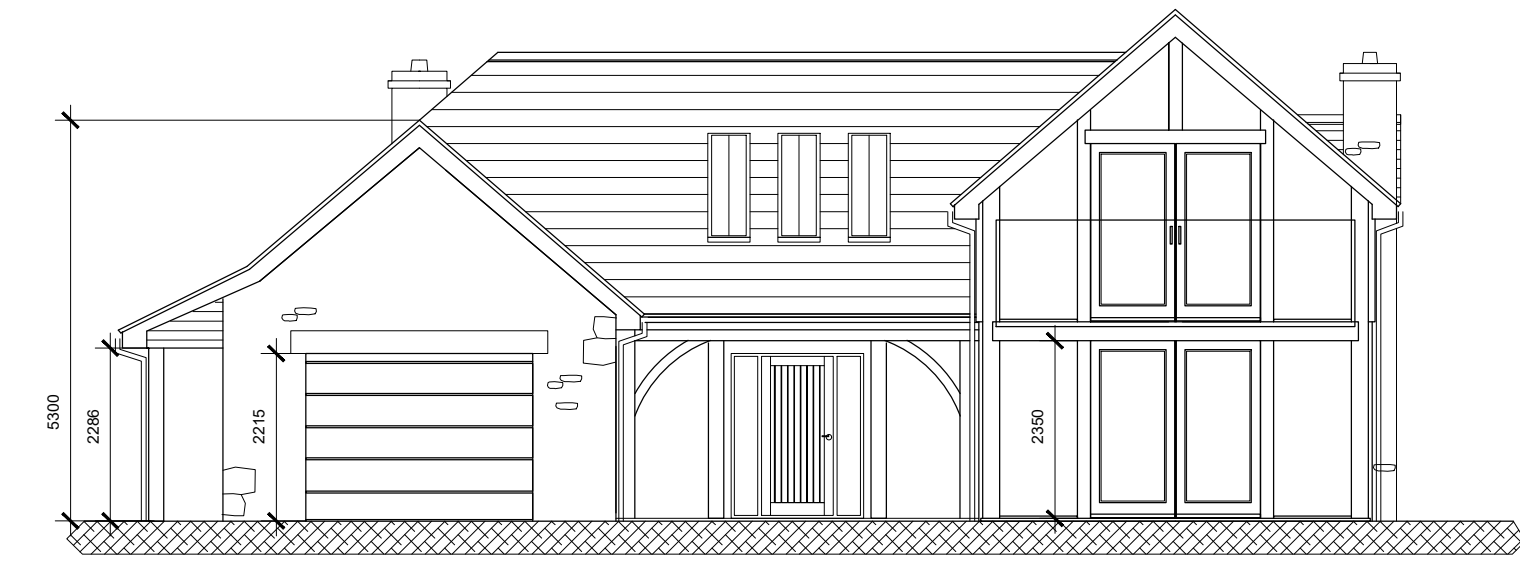

SOUTH ELEVATION



NORTH ELEVATION

- SLATE ROOF
- OAK FRAME AND TRUSS STRUCTURE
- OAK CLADDING
- NATURAL STONE COINS AND DETAILS




WEST ELEVATION




EAST ELEVATION




SECTION A.A.

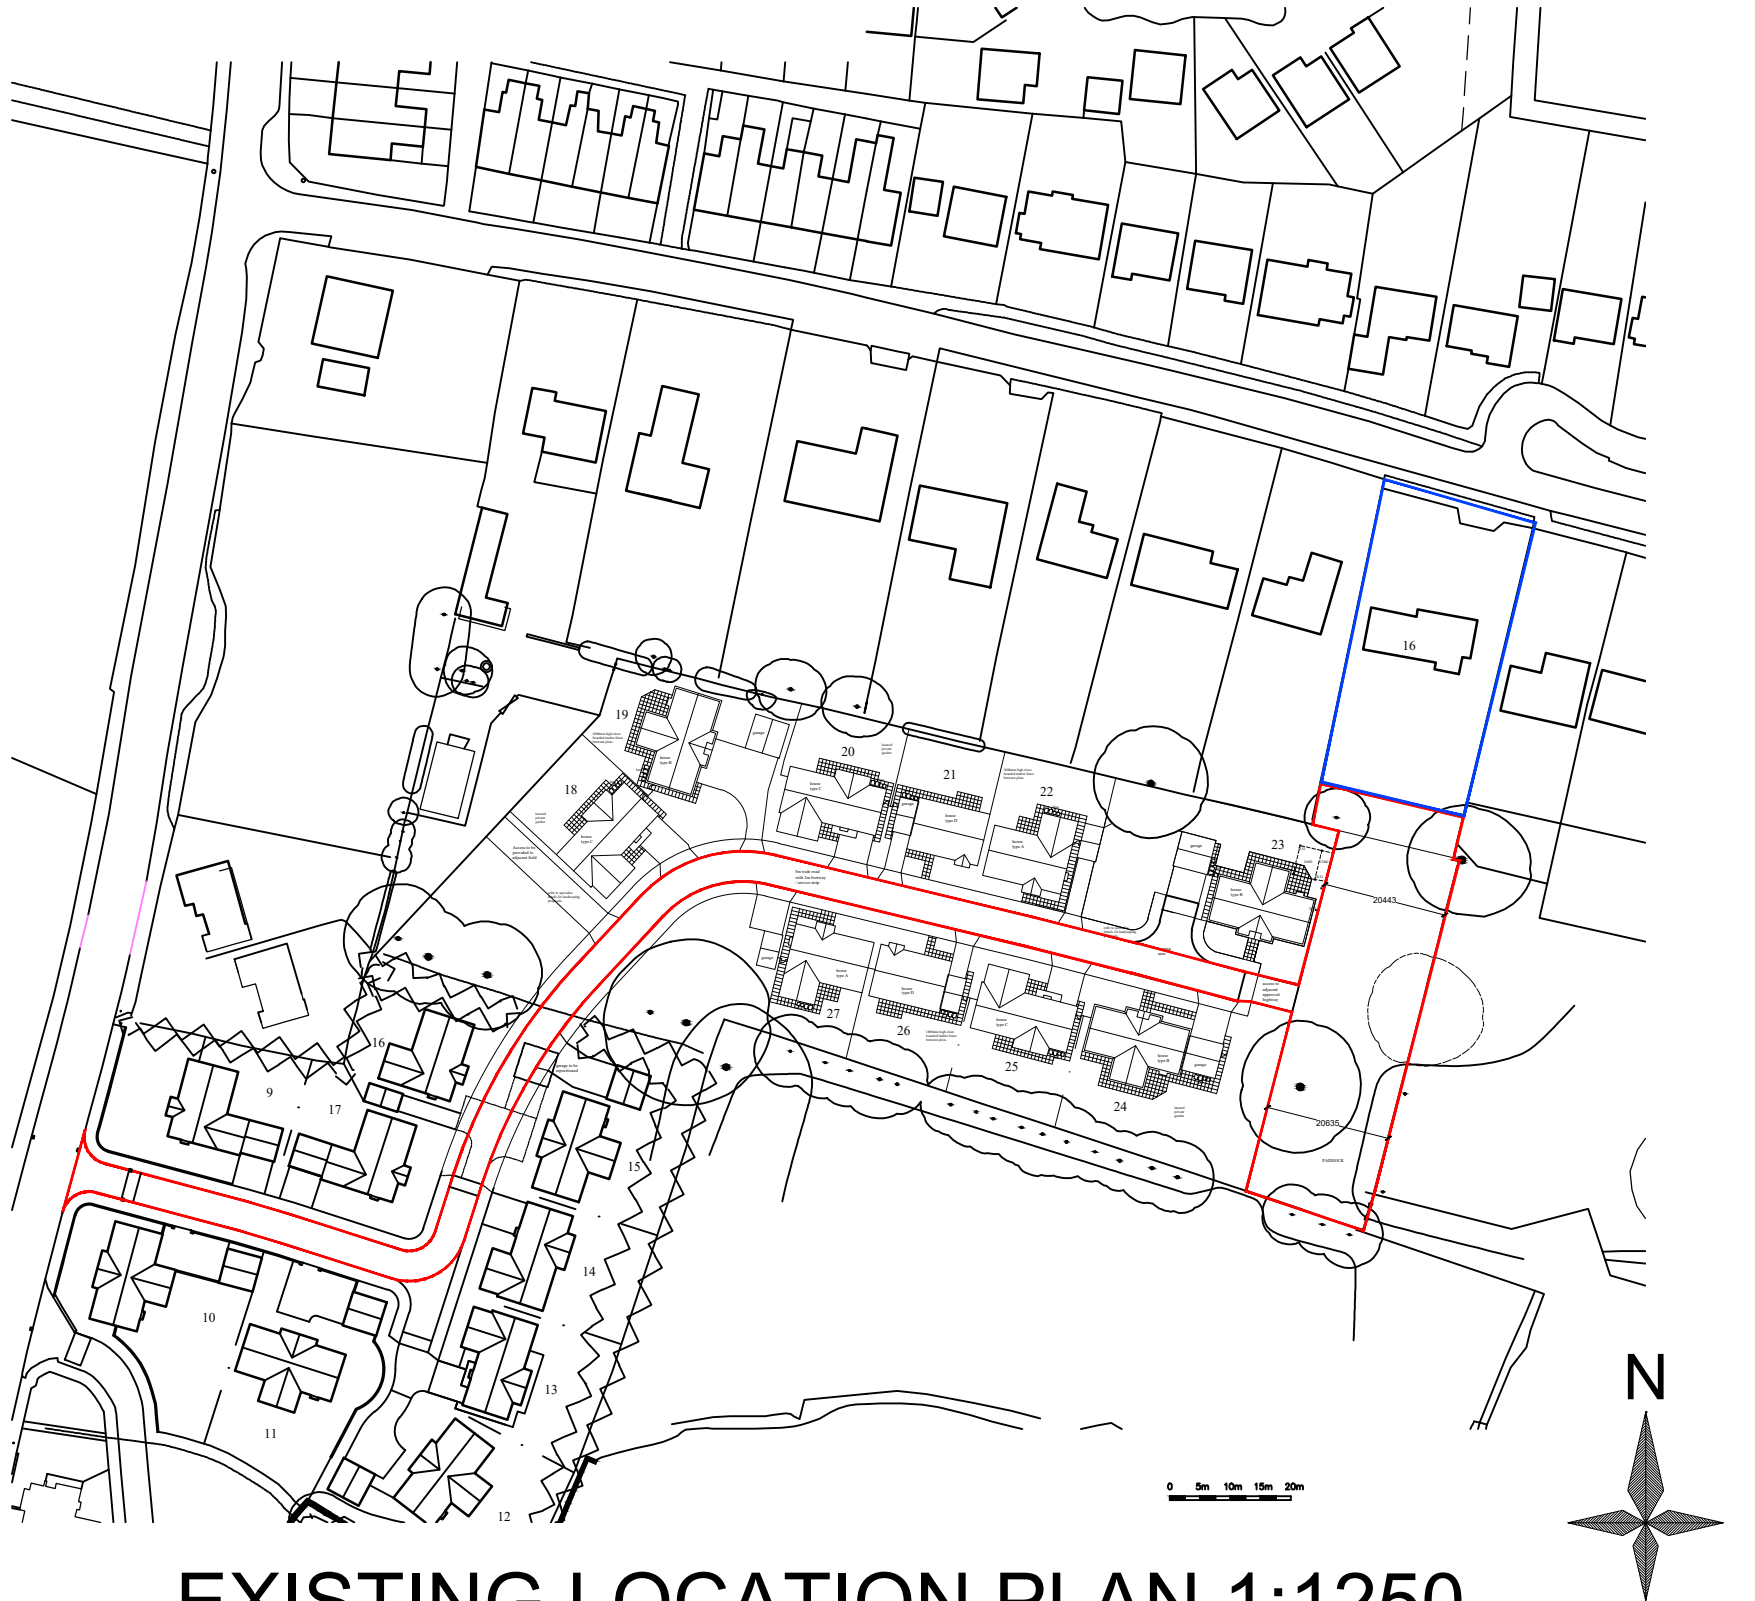


EXISTING LOCATION PLAN 1:1250

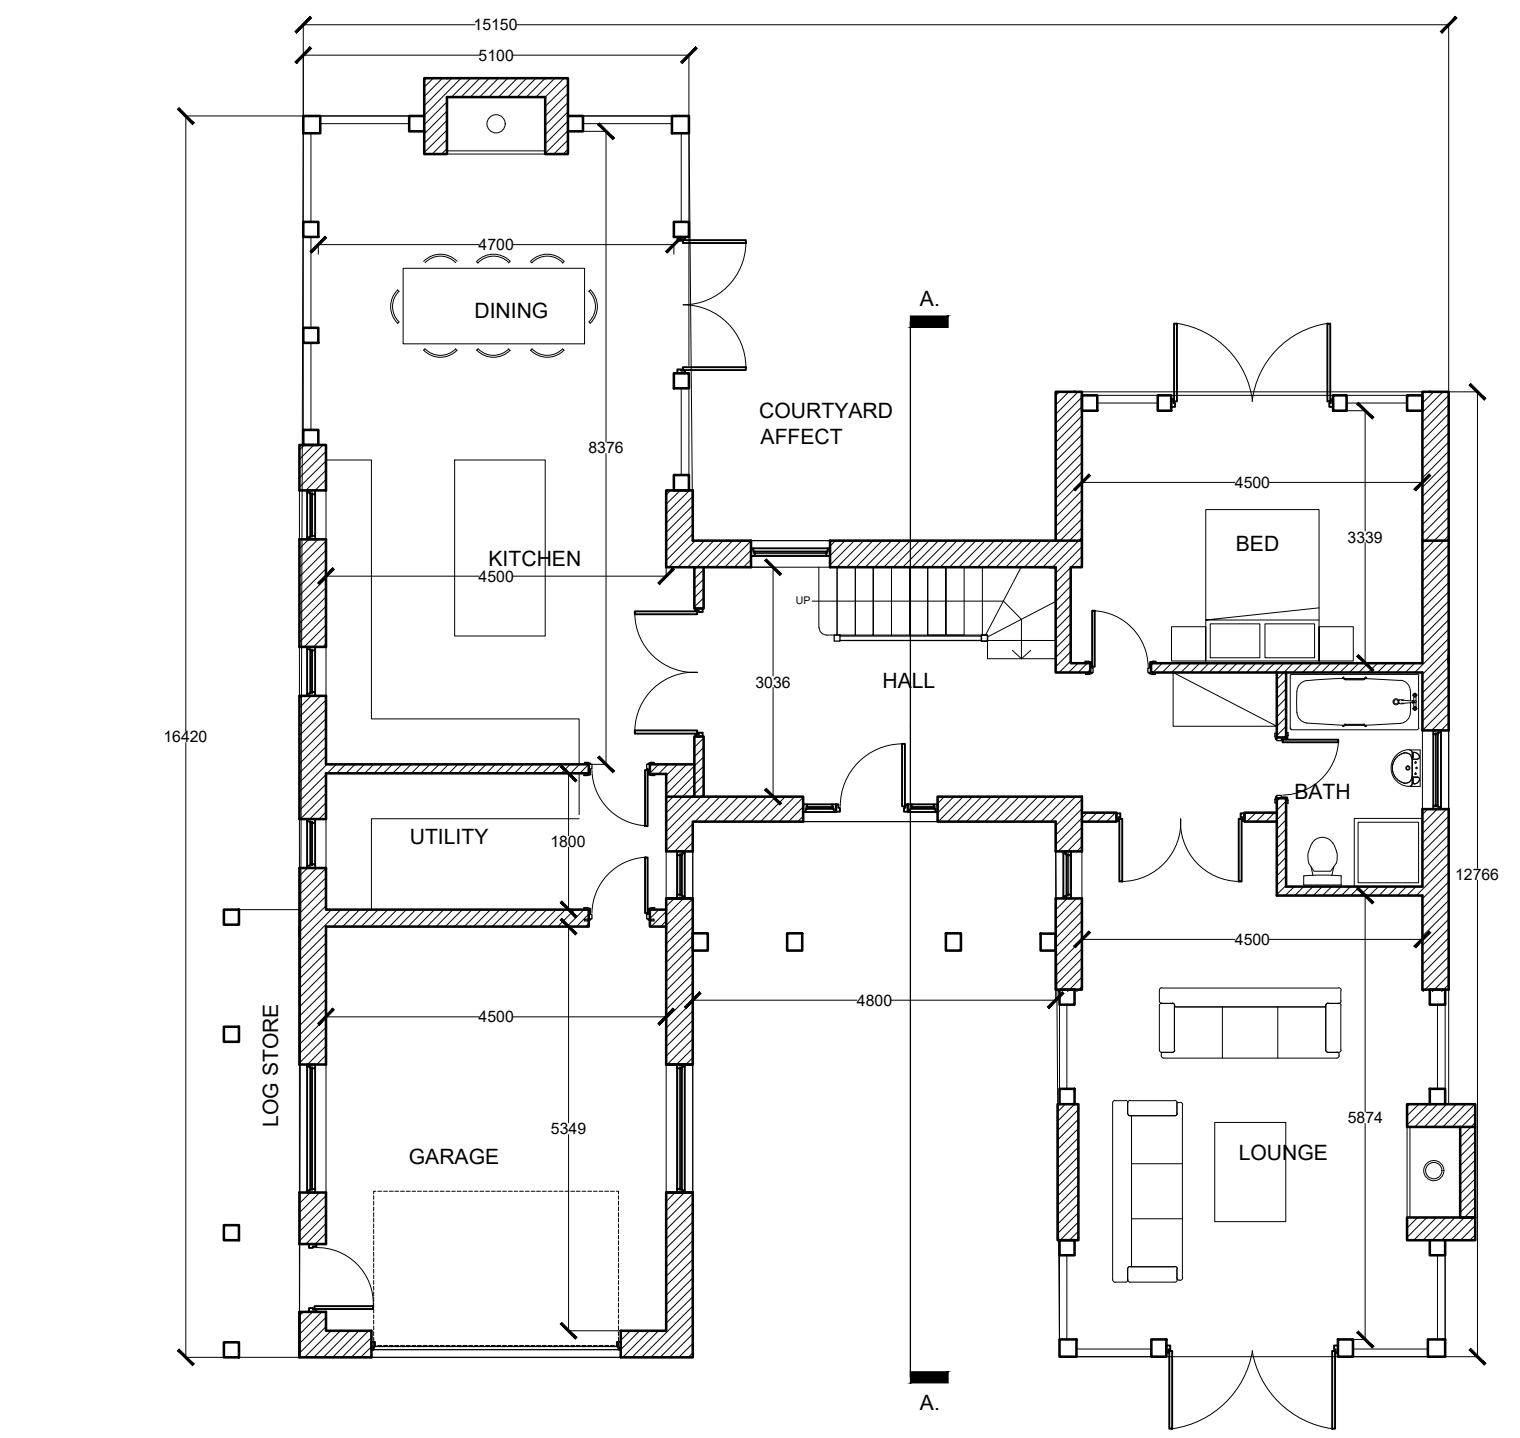

GROUND FLOOR PLAN 1:100

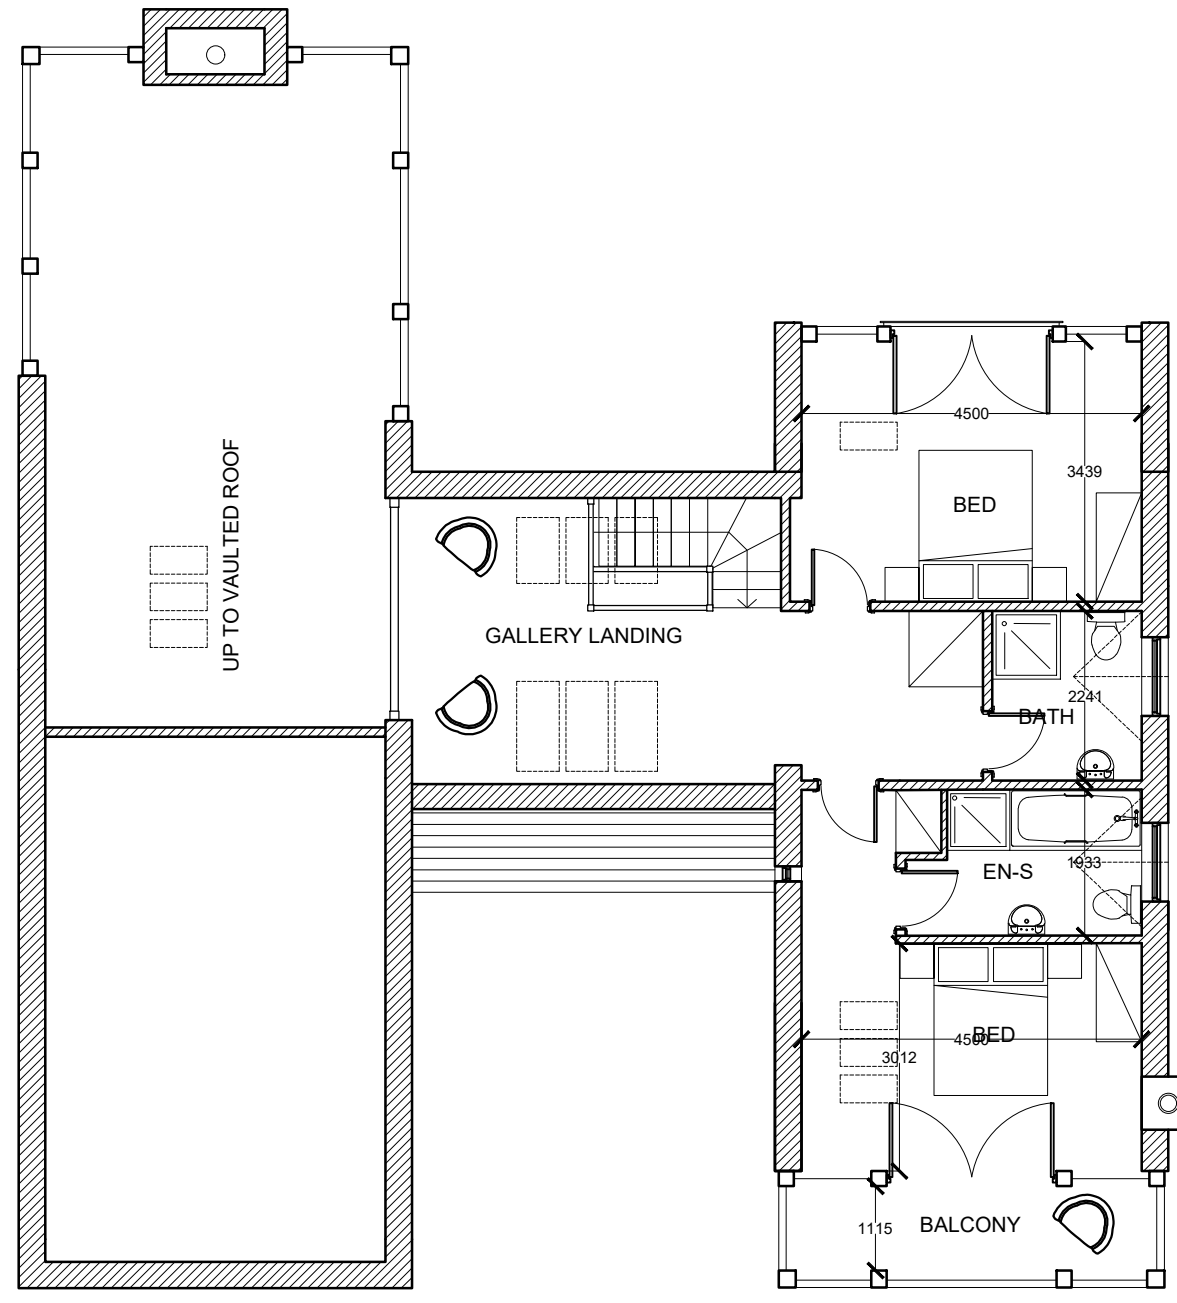

FIRST FLOOR PLAN 1:100

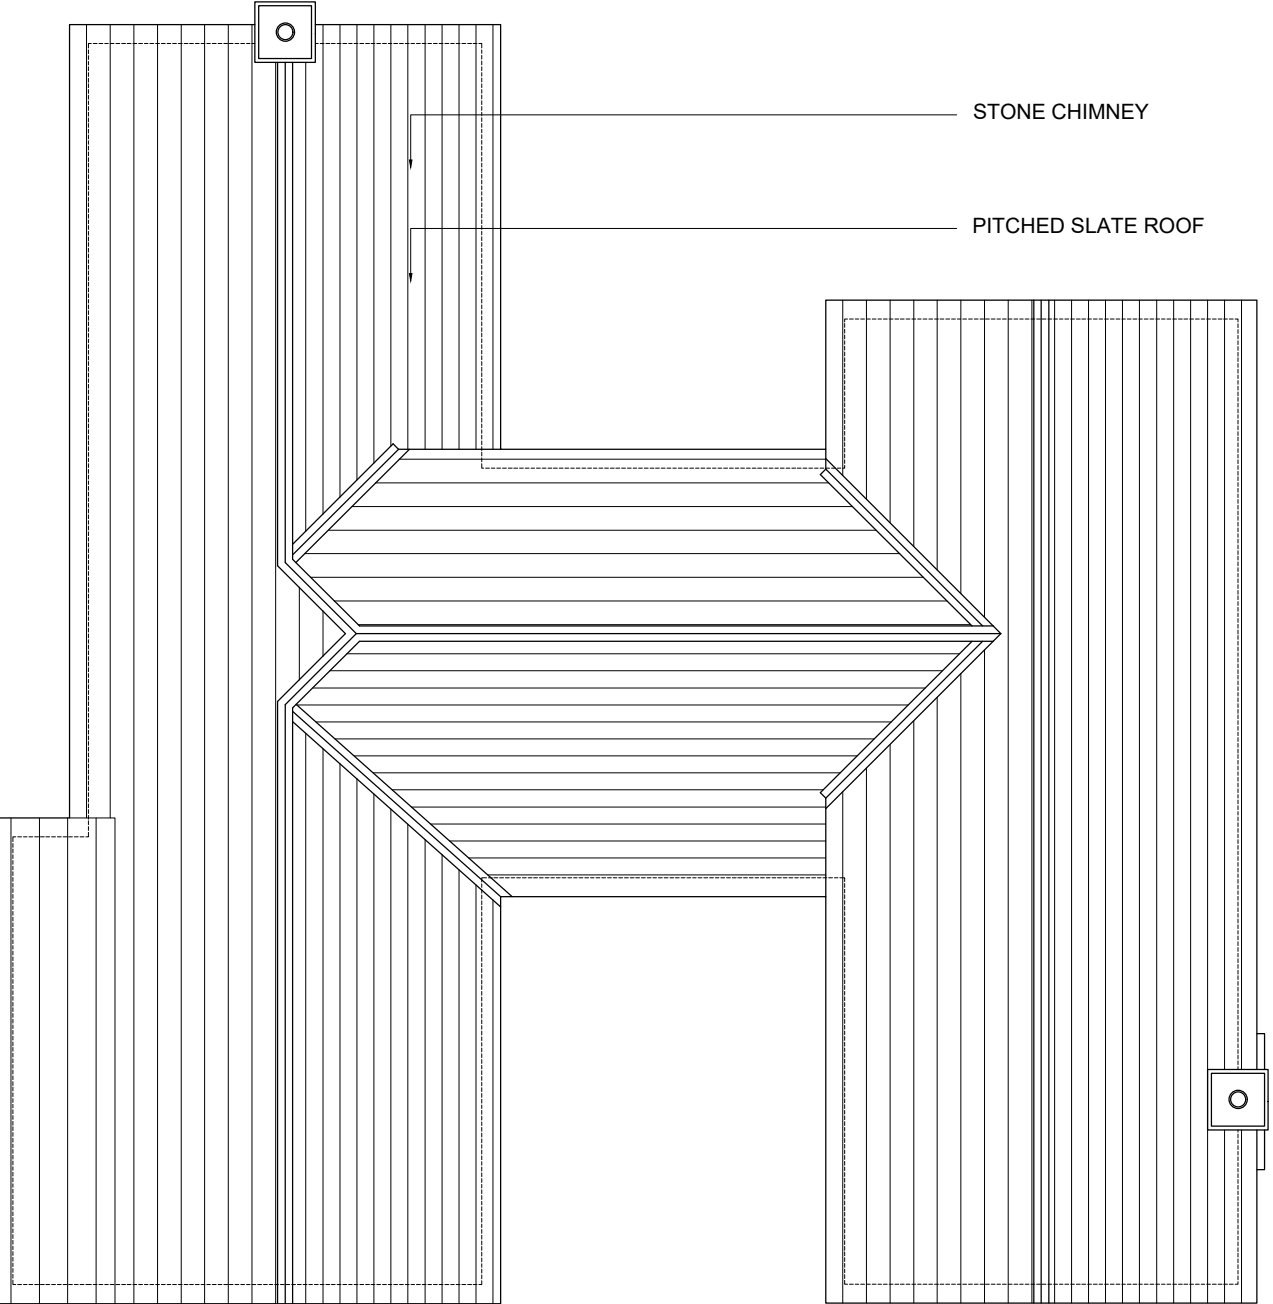

ROOF PLAN 1:100

AS PROPOSED

AL SITE SOUTH OF 16 WHITEACRE LANE
(2-01) SITE SOUTH OF 16 WHITEACRE LANE, BARROW, CLITHEROE BB7 9BN
1:100. SCALE

REV 01	FOR PLANNING PURPOSES	06.08.2020
REV 02	FOR PLANNING PURPOSES (dimensions / red line)	30.08.2020
REV 03	FOR PLANNING PURPOSES (red line)	24.09.2020
REV 04	FOR PLANNING PURPOSES	05.10.2020
REV 05	REDLINE ALTERED FOR PLANNING PURPOSES	23.11.2020
REV 06	PLAN ALTERED FOR PLANNING PURPOSES	14.06.2021

NICK WILKINSON TECHNICAL SURVEYOR LIMITED
client MR & MRS HINDLE
project SITE SOUTH OF 16 WHITEACRE LANE
drawing AS PROPOSED
date 27_07_20 scale 1:100. checked
job no 001 drawing no. AL(2-01) rev. 02
THE PUMP HOUSE, MOOR LANE, ELBLACK, SKIPTON, NORTH YORKSHIRE, BD23 3BB. TEL 07732519487
COPYRIGHT RESERVED DO NOT SCALE