




3/2021/1044
rec'd 18/10

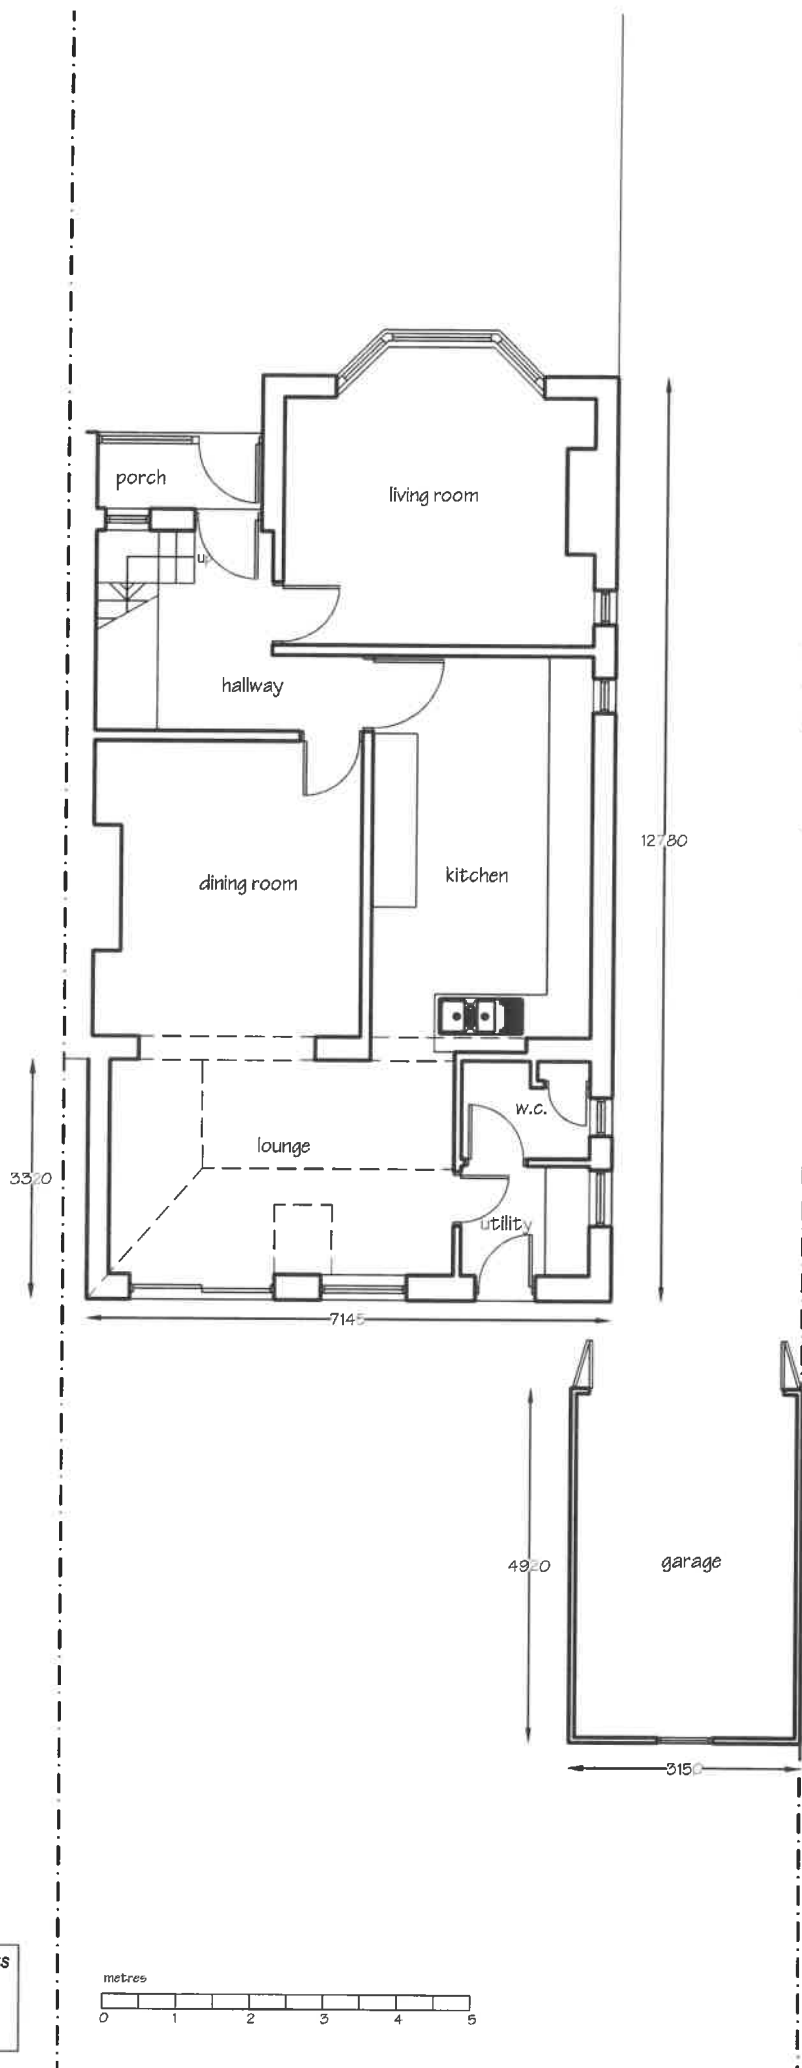

PLANNING

Client:		
Mr & Mrs Douglas		
Project:		
Proposed Alterations 112 Pimlico Road Clitheroe		
Drawing title:		
Existing Ground Floor Plan		
Scale:	date:	drawing no.:
1:100	23.07.21	PD
drawing no.:	rev.:	
1269 - 01	A	

3/2021/1044
rec'd 18/10

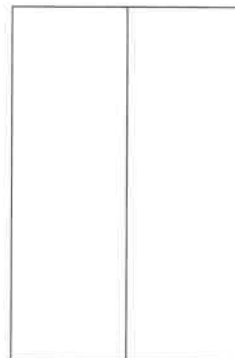
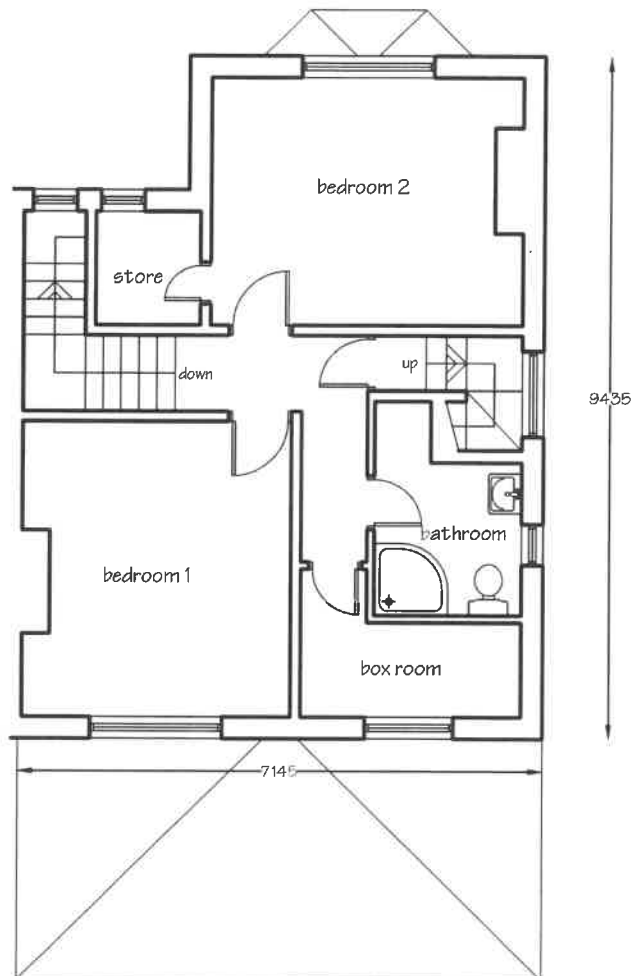


PLANNING


Client:			
Mr & Mrs Douglas			
Project:			
Proposed Alterations 112 Pimlico Road Clitheroe			
Drawing title:			
Existing First Floor Plan			
Scale:	1:100	Date:	23.07.21
Drawn by:	PD	Checked by:	PD
Drawing no:			Ver:
1269 - 02			A

PD Construction Consultants
7 Beech Street, Clitheroe, Lancs
BB7 2LL
tel: 07976 771297
email: pdcc@hotmail.co.uk



 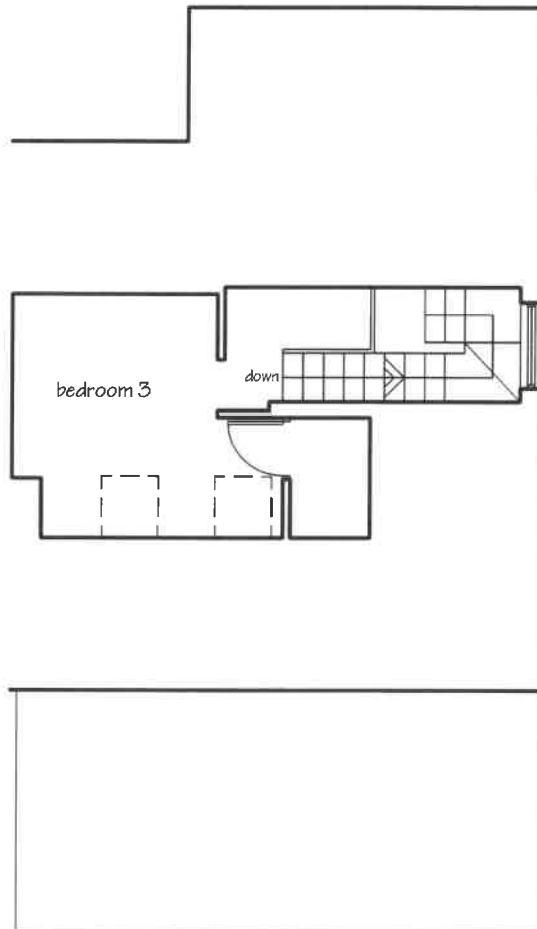


PD Construction Consultants
7 Beech Street, Clitheroe, Lancs
BB7 2LL
tel: 07976 771297
email: pdcc@hotmail.co.uk

 

PLANNING

Client: Mr & Mrs Douglas			
Project: Proposed Alterations 112 Pimlico Road Clitheroe			
Drawing title: Existing Second Floor Plan			
Scale: A4: 1:100	Date: 23.07.21	Drawn by: PD	
Drawing no. 1269 - 03	Rev:		-


3120211044
rec'd 18/11

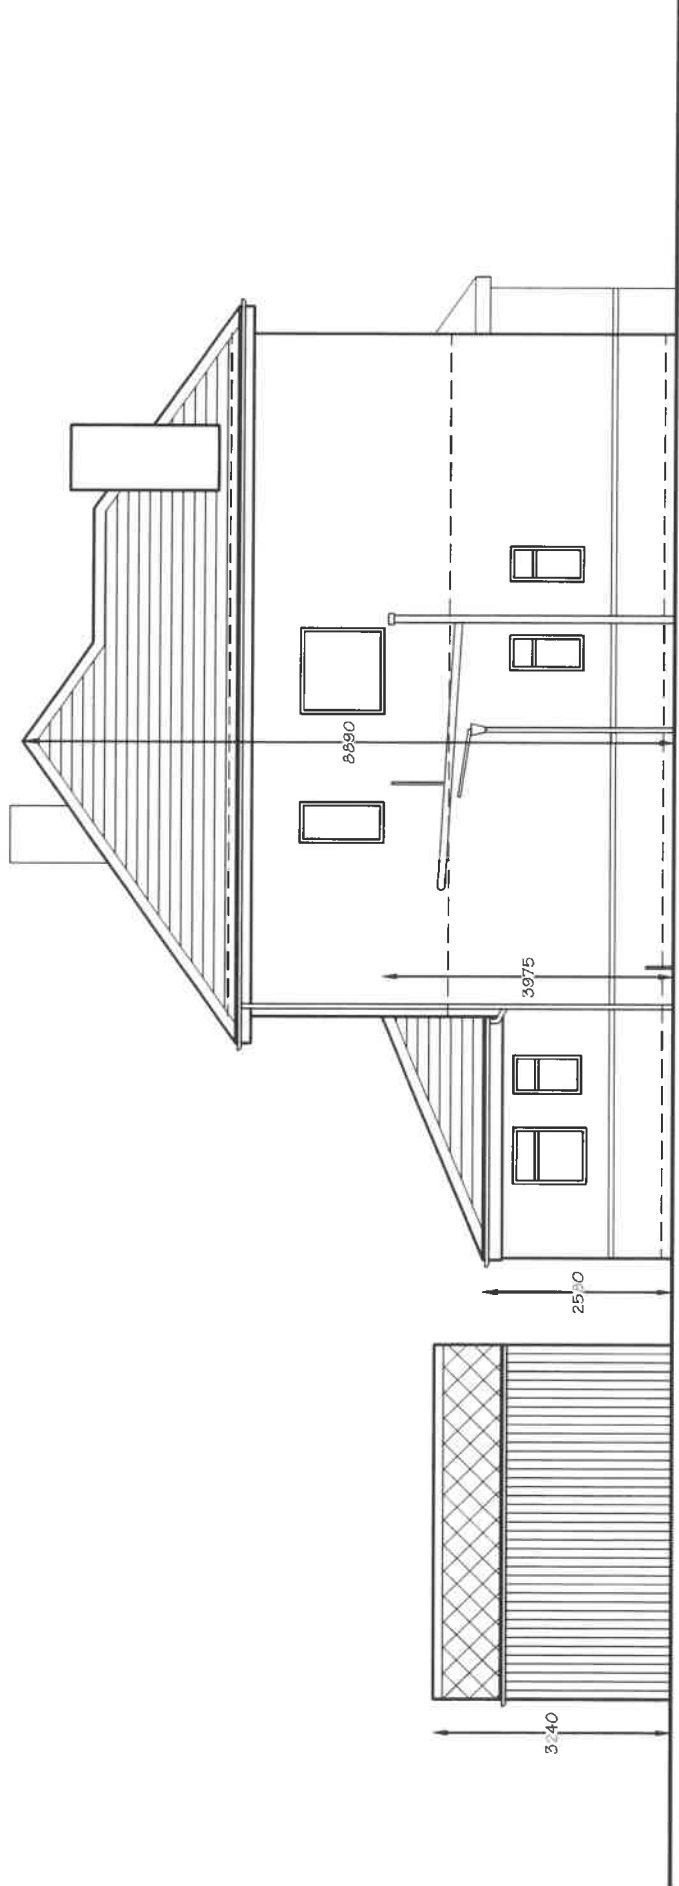


PLANNING

Mr & Mrs Douglas	
Proposed Alterations 112 Pimlico Road Clitheroe	
Existing North Elevation	
Scale: 1:100	Date: 23.07.21
Drawn by: A	PD
1269 - 04	A

Materials:
Roof - brown concrete tiles
Walls - red facing brick / pebble dashed render
Windows - white coloured u.p.v.c.
Doors - white coloured u.p.v.c.

 

PD Construction Consultants
7 Beech Street, Clitheroe, Lancs
BB7 2LL
tel: 07976 771297
email: pcc@pccmail.co.uk

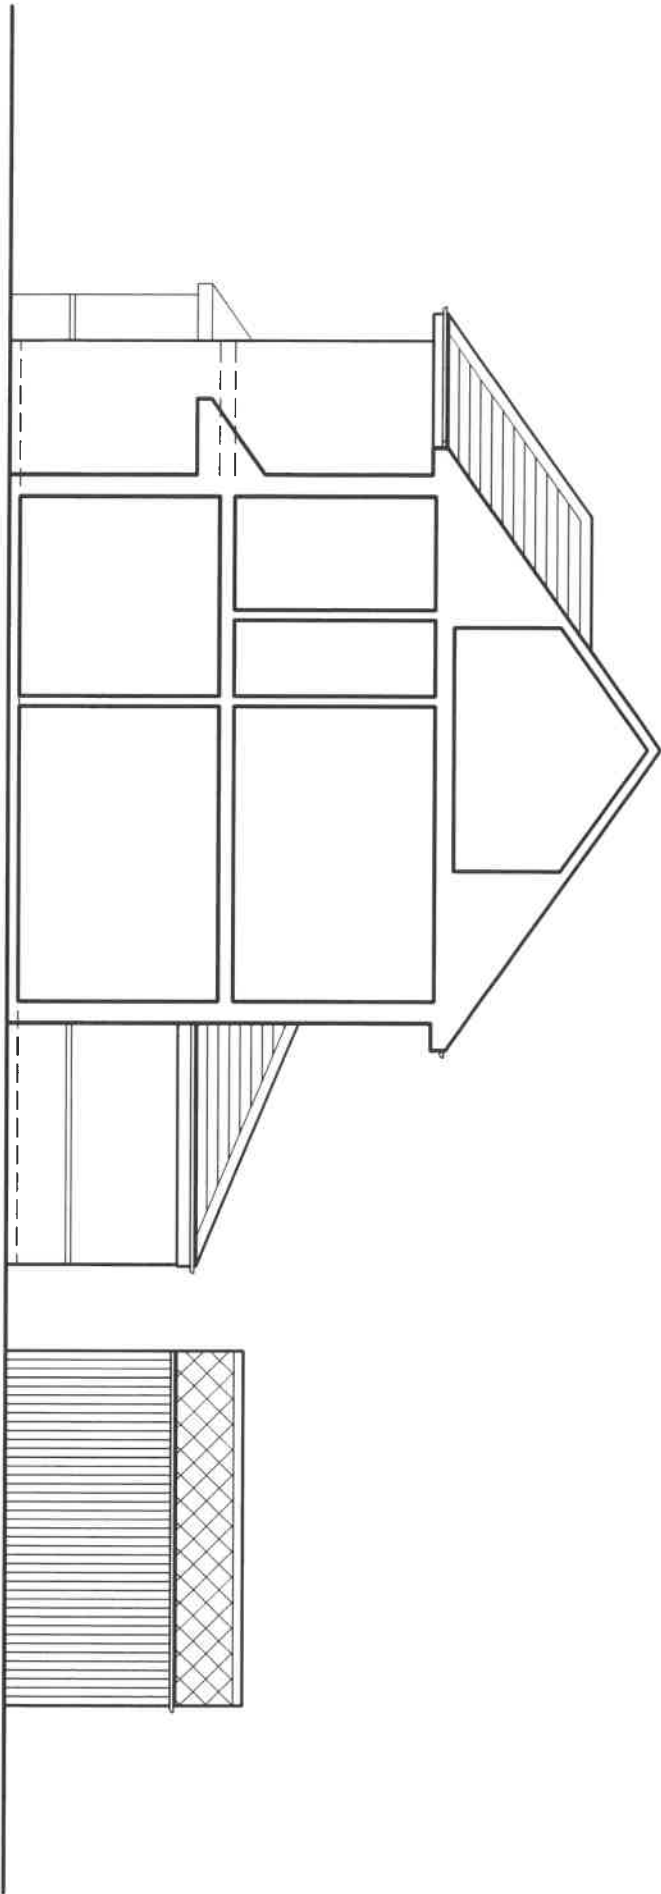

PLANNING

Notes:			
Mr & Mrs Douglas			
Proposed Alterations			
112 Pimlico Road			
Clitheroe			
Scale			
Scale of A4:	date:	drawn by:	for:
1:100	23.07.21	PD	-
drawing no.			
1269 - 06			

Materials:
Roof - brown concrete tiles
Walls - red facing brick / pebble dashed render
Windows - white coloured u.p.v.c.
Doors - white coloured u.p.v.c.


PD Construction Consultants

7 Beech Street, Clitheroe, Lancs

BB7 2LL



tel: 07976 771297

email: pdcc@btconnect.co.uk

 

32021104

3 / 2021 / 1046
 red 18710

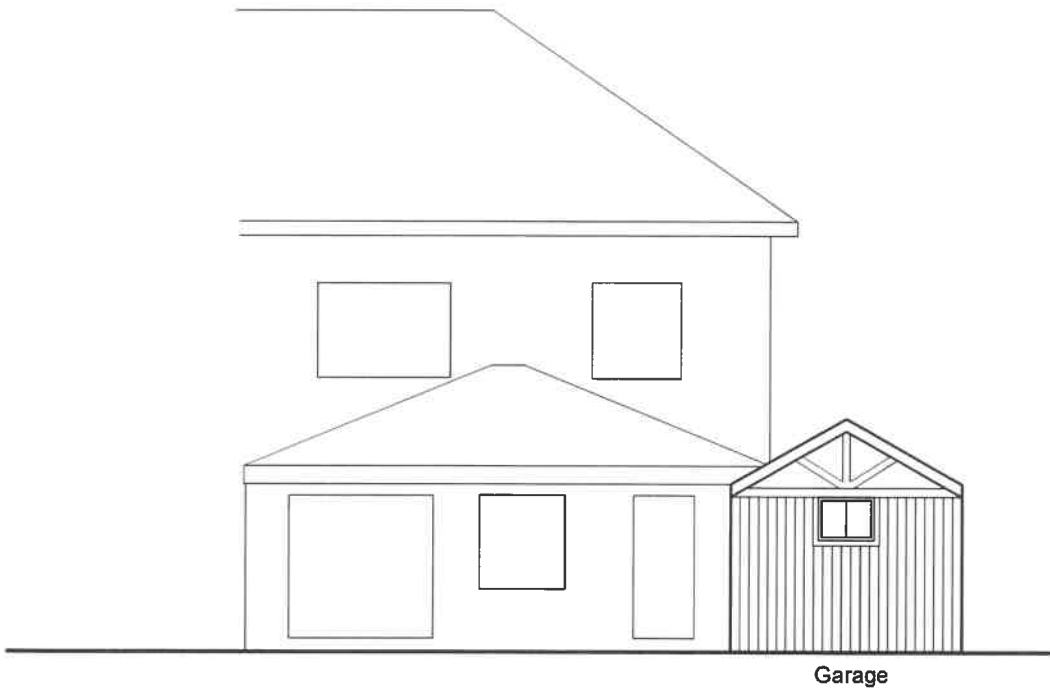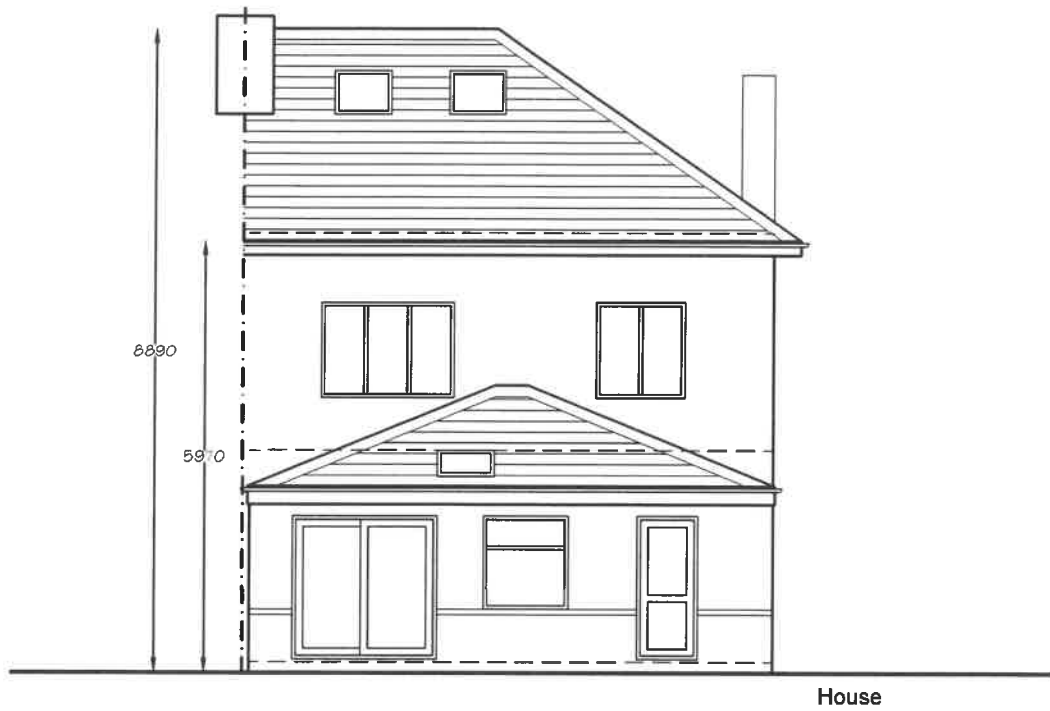


Materials:
 Roof - brown concrete tiles
 Walls - red facing brick / pebble dashed render
 Windows - white coloured u.p.v.c.
 Doors - white coloured u.p.v.c.

PD Construction Consultants
 7 Beech Street, Clitheroe, Lancs
 BB7 2LL
 tel: 07976 771297
 email: pdcc@hotmail.co.uk



PLANNING

Client:		
Mr & Mrs Douglas		
Project:		
Proposed Alterations 112 Pimlico Road Clitheroe		
Drawing title:		
Existing East Elevation		
Scale:	date:	drawn by:
1:100	23.07.21	PD
Drawing no:		ex:
1269 - 05		A

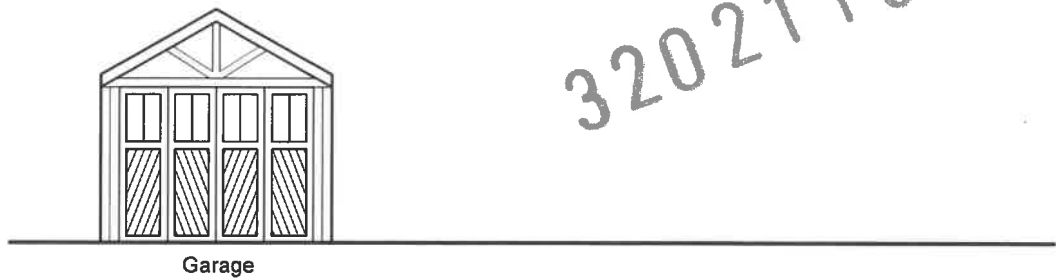

320211044P

Materials:
 Roof - brown concrete tiles
 Walls - red facing brick / pebble dashed render
 Windows - white coloured u.p.v.c.
 Doors - white coloured u.p.v.c.

PD Construction Consultants
 7 Beech Street, Clitheroe, Lancs
 BB7 2LL
 tel: 07976 771297
 email: pdcc@hotmail.co.uk



PLANNING

Client: Mr & Mrs Douglas			
Project: Proposed Alterations 112 Pimlico Road Clitheroe			
Title: Existing West Elevation			
Scale of A4:	date:	drawn by:	
1:100	23.07.21	PD	
Drawing no.			rev.
1269 - 07			-