
 


3/2021/1044
rel 1810


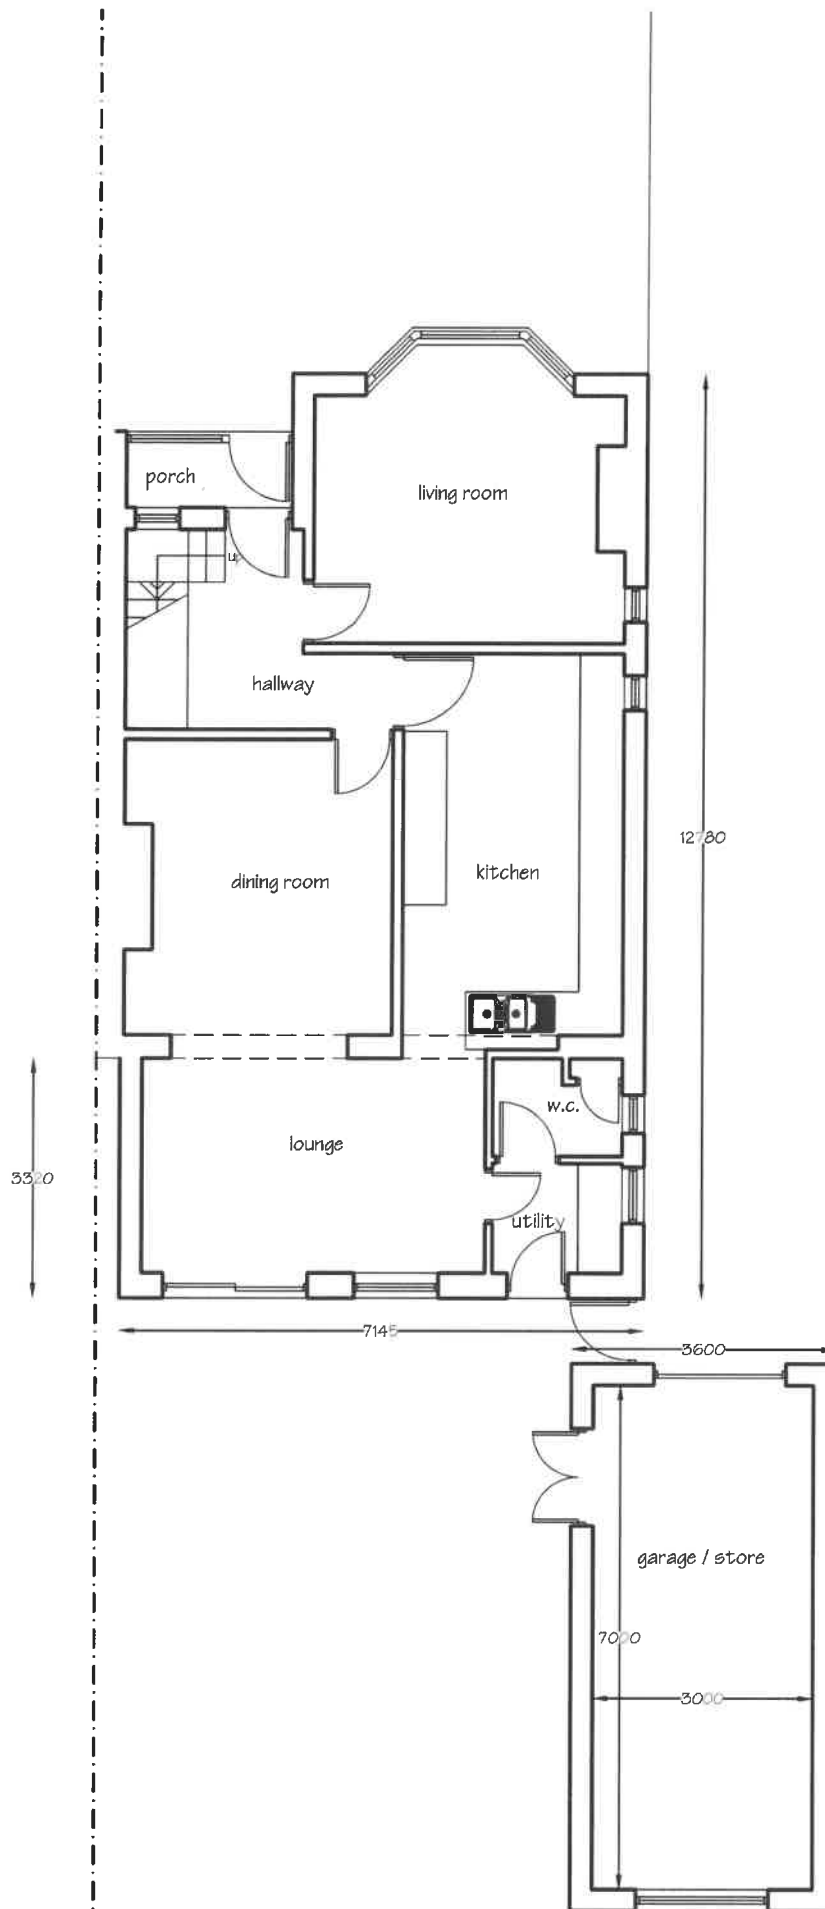


PD Construction Consultants
7 Beech Street, Clitheroe, Lancs
BB7 2LL
tel: 07976 771297
email: pdcc@hotmail.co.uk

PLANNING

Client:		
Mr & Mrs Douglas		
Project:		
Proposed Alterations 112 Pimlico Road Clitheroe		
Drawing title:		
Proposed Ground Floor Plan		
Scale 1/44:	Date:	Drawn by:
1:100	28.07.21	PD
Drawing no.	Rev.	
1269 - 08	A	

312024 11044
rec'd 18/10

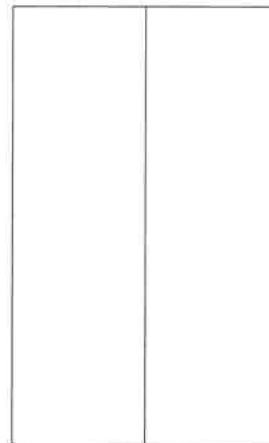
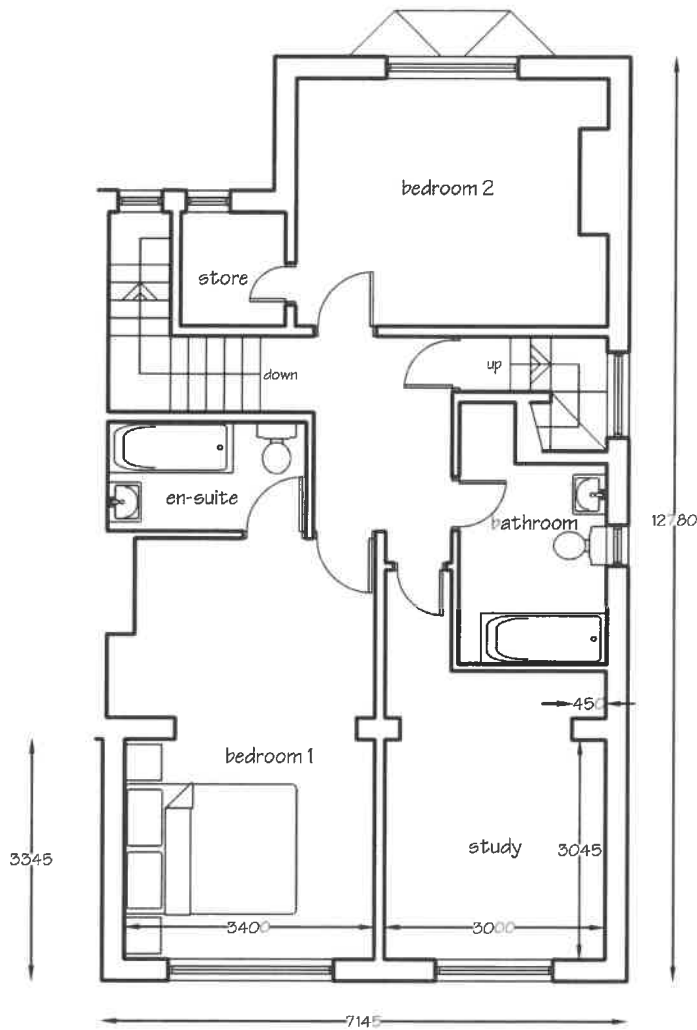


PD Construction Consultants
7 Beech Street, Clitheroe, Lancs
BB7 2LL
tel: 07976 771297
email: pdcc@hotmail.co.uk



PLANNING

Client: Mr & Mrs Douglas		
Project: Proposed Alterations 112 Pimlico Road Clitheroe		
Drawing title: Proposed First Floor Plan		
Scale of A4:	date:	drawn by:
1:100	28.07.21	PD
drawing no.:	rev:	
1269 - 09	A	

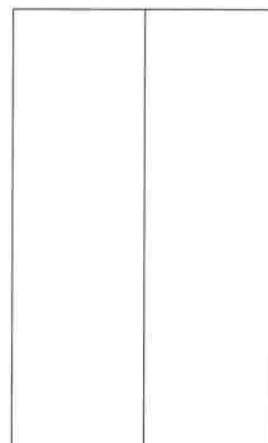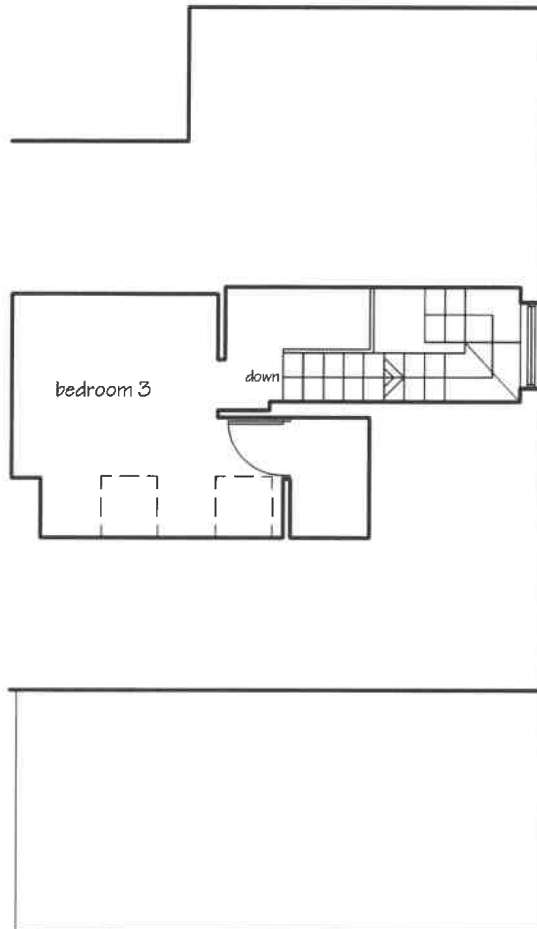


320211044P

PLANNING

Client: Mr & Mrs Douglas		
Project: Proposed Alterations 112 Pimlico Road Clitheroe		
Title: Proposed Second Floor Plan		
Scale: 1:100	Area: 28.07.21	Drawn: PD
Drawing no: 1269 - 10	Rev: -	

PD Construction Consultants
7 Beech Street, Clitheroe, Lancs
BB7 2LL
tel: 07976 771297
email: pdcc@hotmail.co.uk



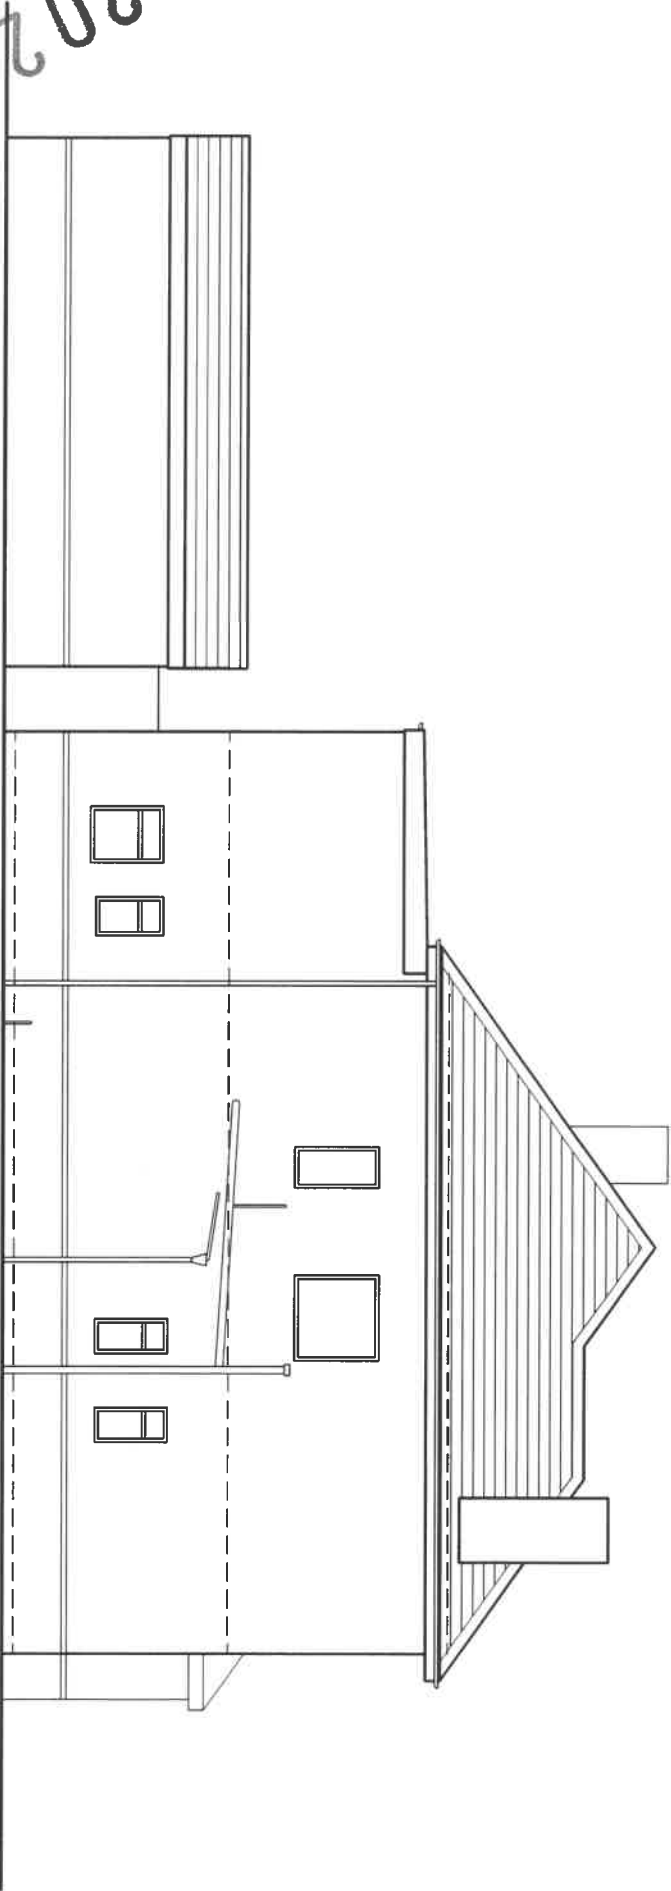


Materials:
Roof - brown concrete tiles
Walls - red facing brick / pebble dashed render
Windows - white coloured u.p.v.c.
Doors - white coloured u.p.v.c.

PD Construction Consultants
7 Beech Street, Clitheroe, Lancs
BB7 2LL
tel: 07976 771297
email: pdcc@hotmail.co.uk



PLANNING

Client			
Mr & Mrs Douglas			
Project			
Proposed Alterations 112 Pimlico Road Clitheroe			
Title			
Proposed North Elevation			
Scale of Plan	Date	Author	Check
1:100	28.07.21	PD	-
Planning No.	1269 - 11		

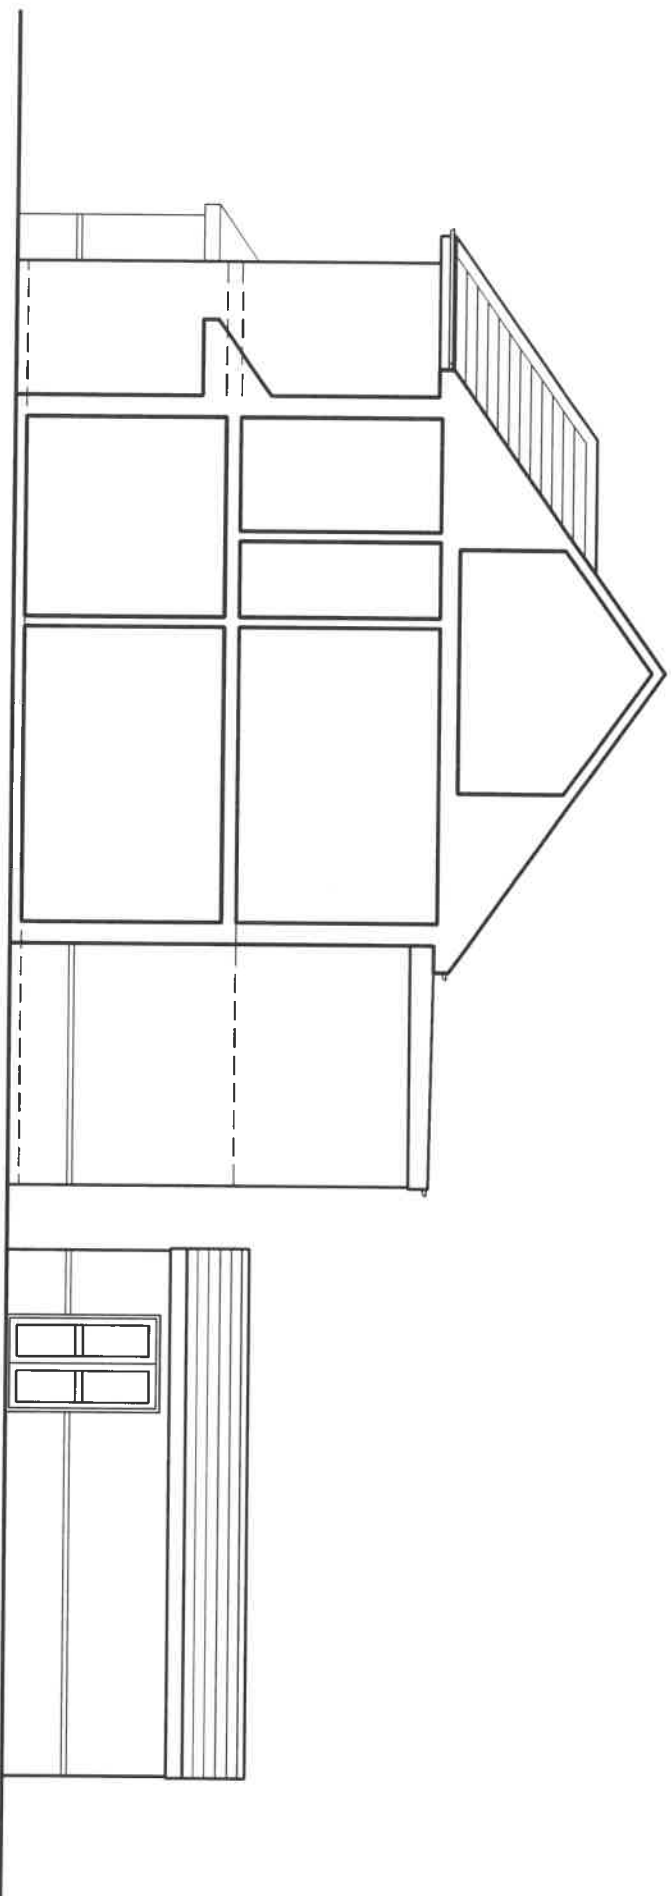

PLANNING

Client:

Mr & Mrs Douglas

Project:

Proposed Alterations
112 Pimlico Road
Clitheroe

Sheet:

Proposed South Elevation

Scale @ A1:

1:100 28.07.21 PD

Drawn by:

1269 - 13

Materials:

Roof - brown concrete tiles

Walls - red facing brick / pebble dashed render

Windows - white coloured u.p.v.c.

Doors - white coloured u.p.v.c.

PD Construction Consultants

7 Beech Street, Clitheroe, Lancs

BB7 2LL

tel: 07976 771297

email: pdcc@hotmail.co.uk

metres



320211044P


312021/1044
red 1816



Materials:

Roof - brown concrete tiles
Walls - red facing brick / pebble dashed render
Windows - white coloured u.p.v.c.
Doors - white coloured u.p.v.c.

PD Construction Consultants
7 Beech Street, Clitheroe, Lancs
BB7 2LL
tel: 07976 771297
email: pdcc@hotmail.co.uk

 

PLANNING

Client: Mr & Mrs Douglas			
Project: Proposed Alterations 112 Pimlico Road Clitheroe			
Drawing: Proposed East Elevation			
Scale: A4:	DATE:	AUTHOR:	
1:100	28.07.21	PD	
Drawing No:			Rev:
1269 - 12			A



3202110443

Materials:

Roof - brown concrete tiles
 Walls - red facing brick / pebble dashed render
 Windows - white coloured u.p.v.c.
 Doors - white coloured u.p.v.c.

PD Construction Consultants
 7 Beech Street, Clitheroe, Lancs
 BB7 2LL
 tel: 07976 771297
 email: pdcc@hotmail.co.uk



PLANNING

Client: Mr & Mrs Douglas		
Project: Proposed Alterations 112 Pimlico Road Clitheroe		
Drawing Title: Proposed West Elevation		
Scale: 1:100	Date: 28.07.21	Author: PD
Drawing No: 1269 - 14		Rev: -