






Proposed Side Elevation

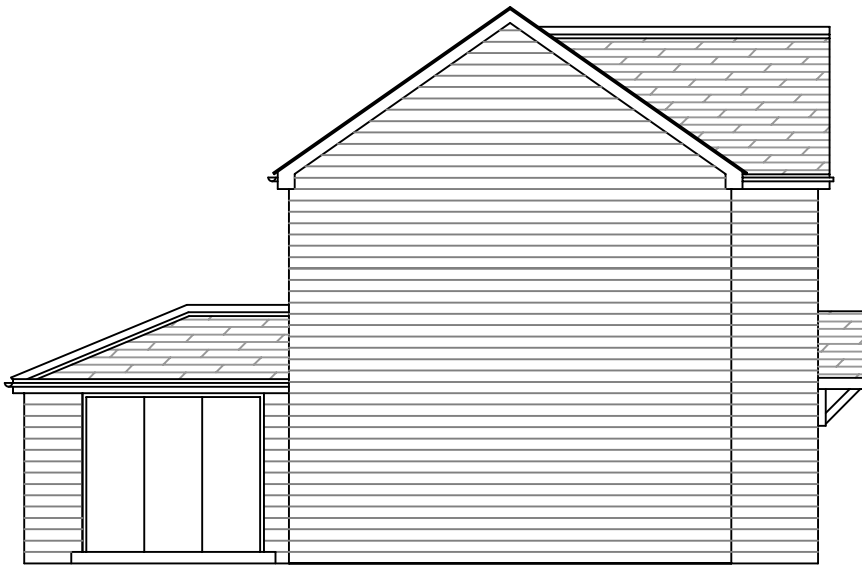


Proposed Side Elevation

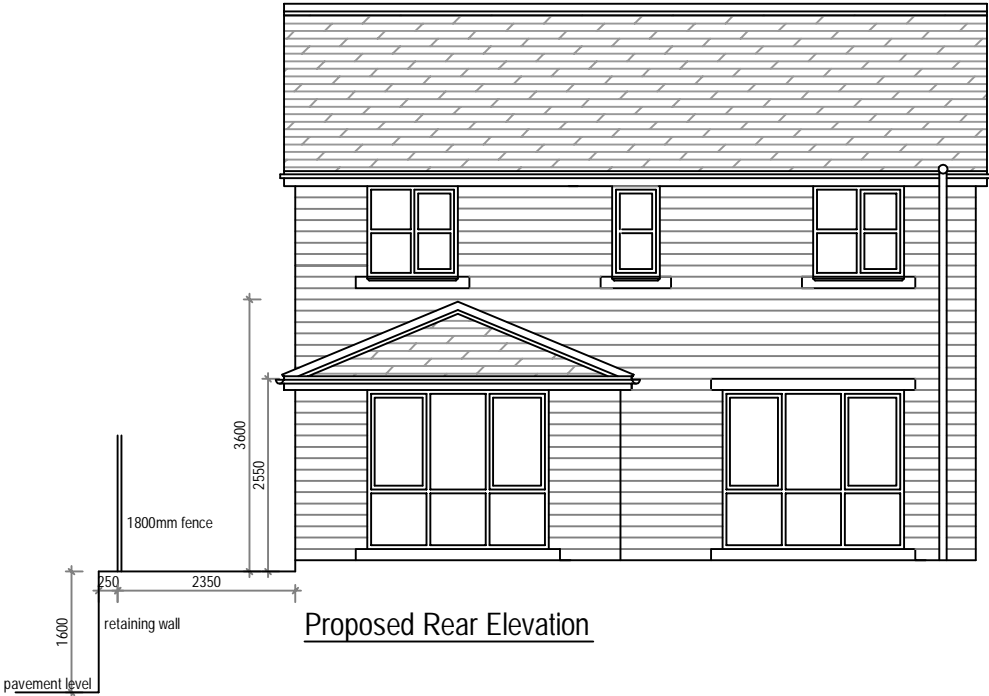

Proposed Rear Elevation

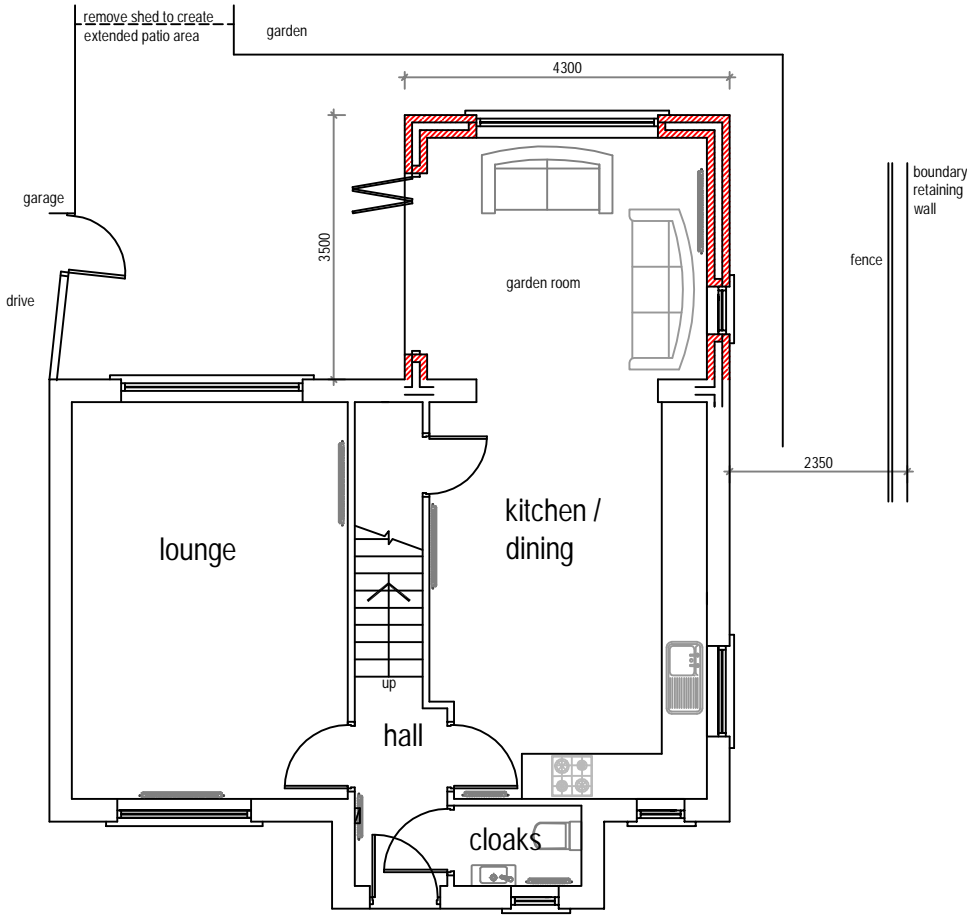

Proposed Ground Floor Plan

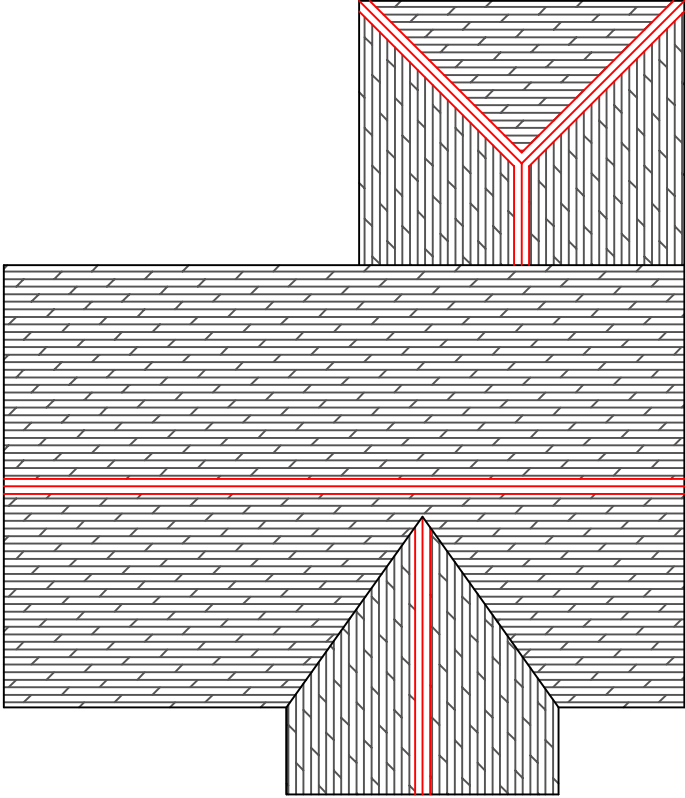

Proposed Roof Plan

Project Proposed garden room extension to rear of 1 Sycamore Walk, CLITHEROE, BB7 1FJ		
Description Proposed Layout	Date April 2021	
Scale 1:100 @ A3	Drawn CW	Drawing Number 573/07