


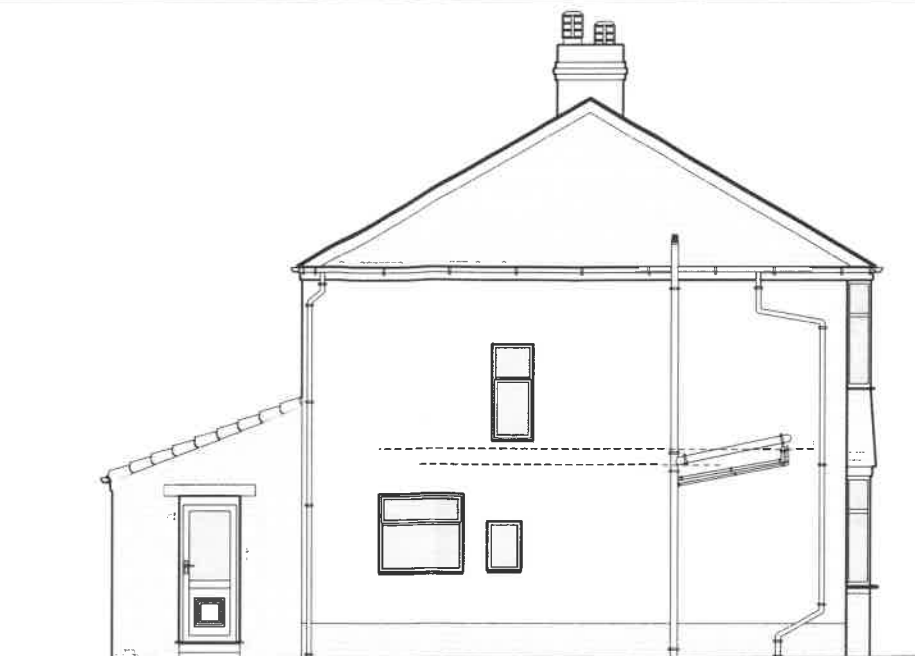


East Elevation




South Elevation



West Elevation

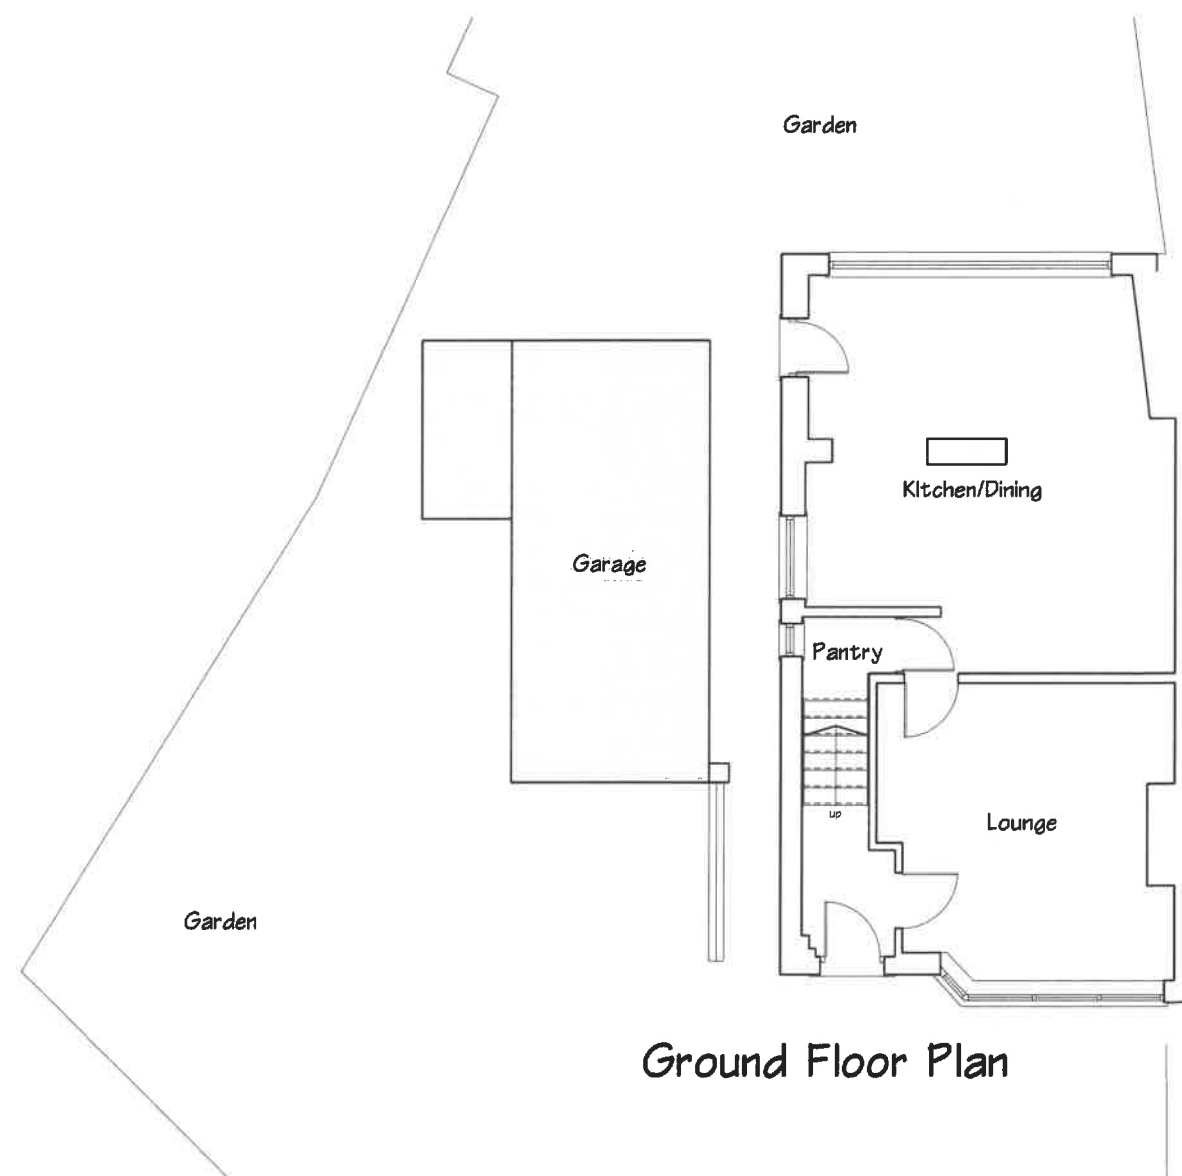

Ground Floor Plan

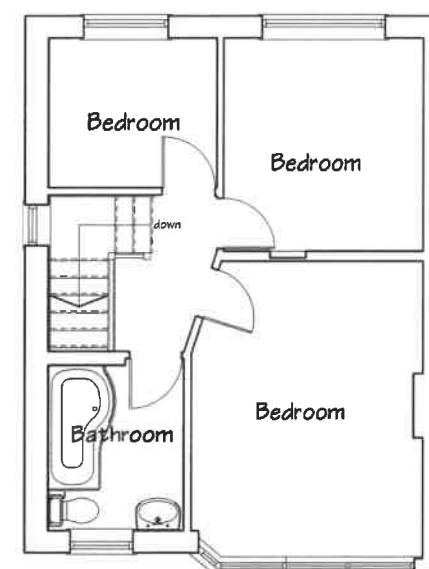

First Floor Plan

No	AMENDMENT	DATE



GEOFF HOOK

Building & Planning Consultants

Stonehaven.

Survey Drawing
of
2, Balmoral Avenue,
Clitheroe
for
Mr J. Walker

Stonehaven consultants retain all copyright to this drawing, do not scale this drawing. Check all dimensions on site. In the event of a discrepancy refer queries to the address below. SCALE 1:50 DATE 7/10/21 DRG No 2021/32/1