



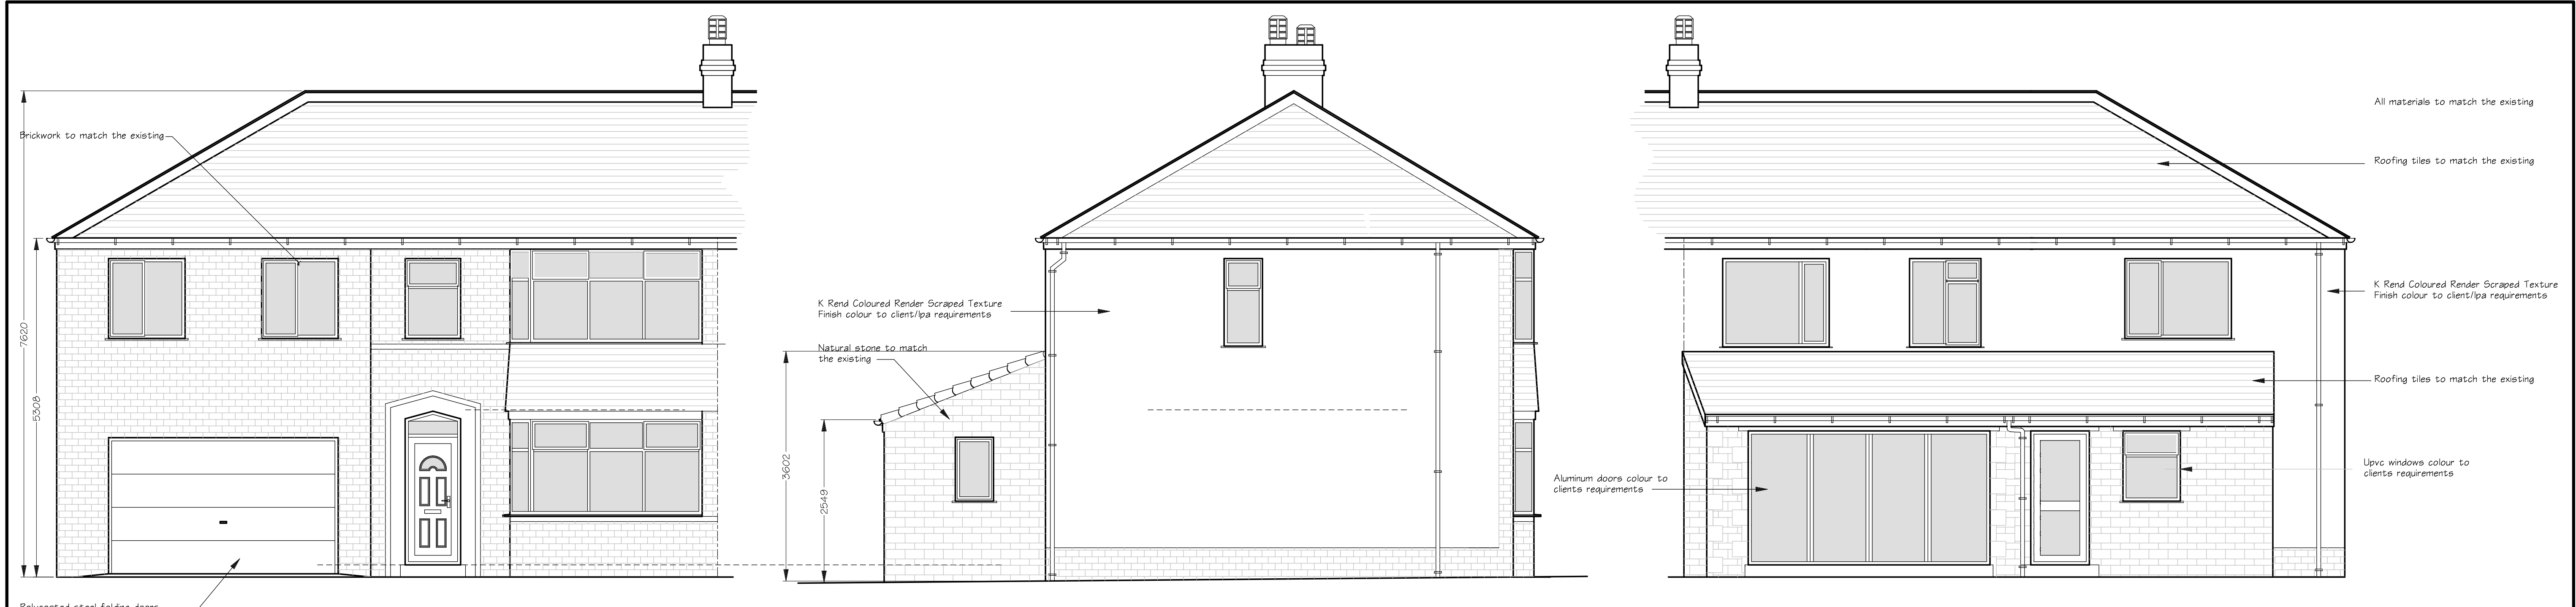


East Elevation

South Elevation


West Elevation

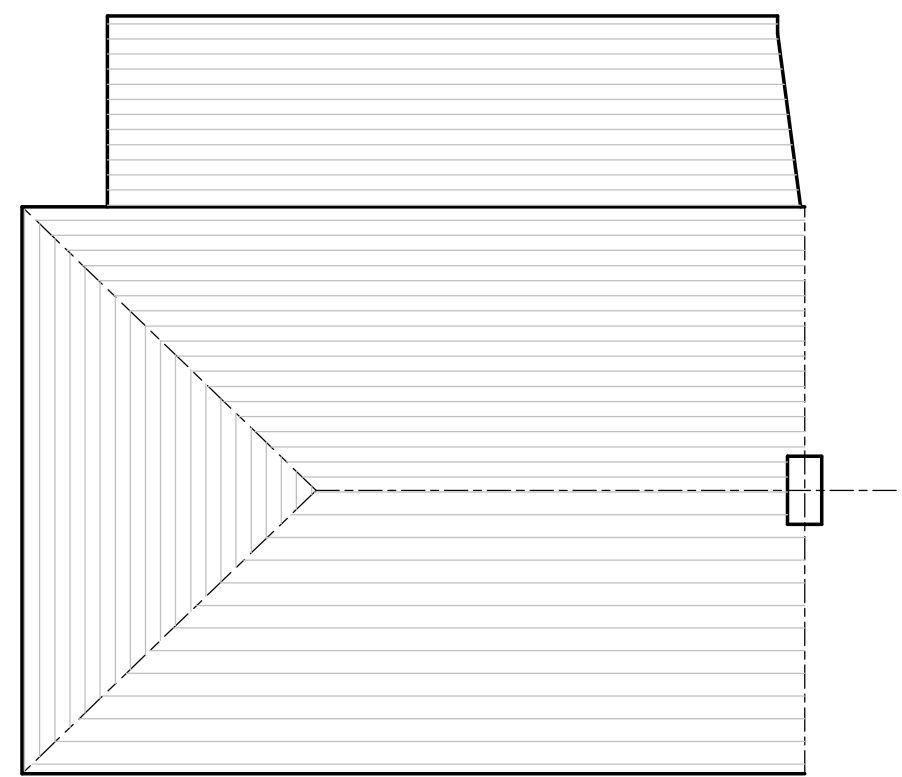

Roof Plan Scale 1:100

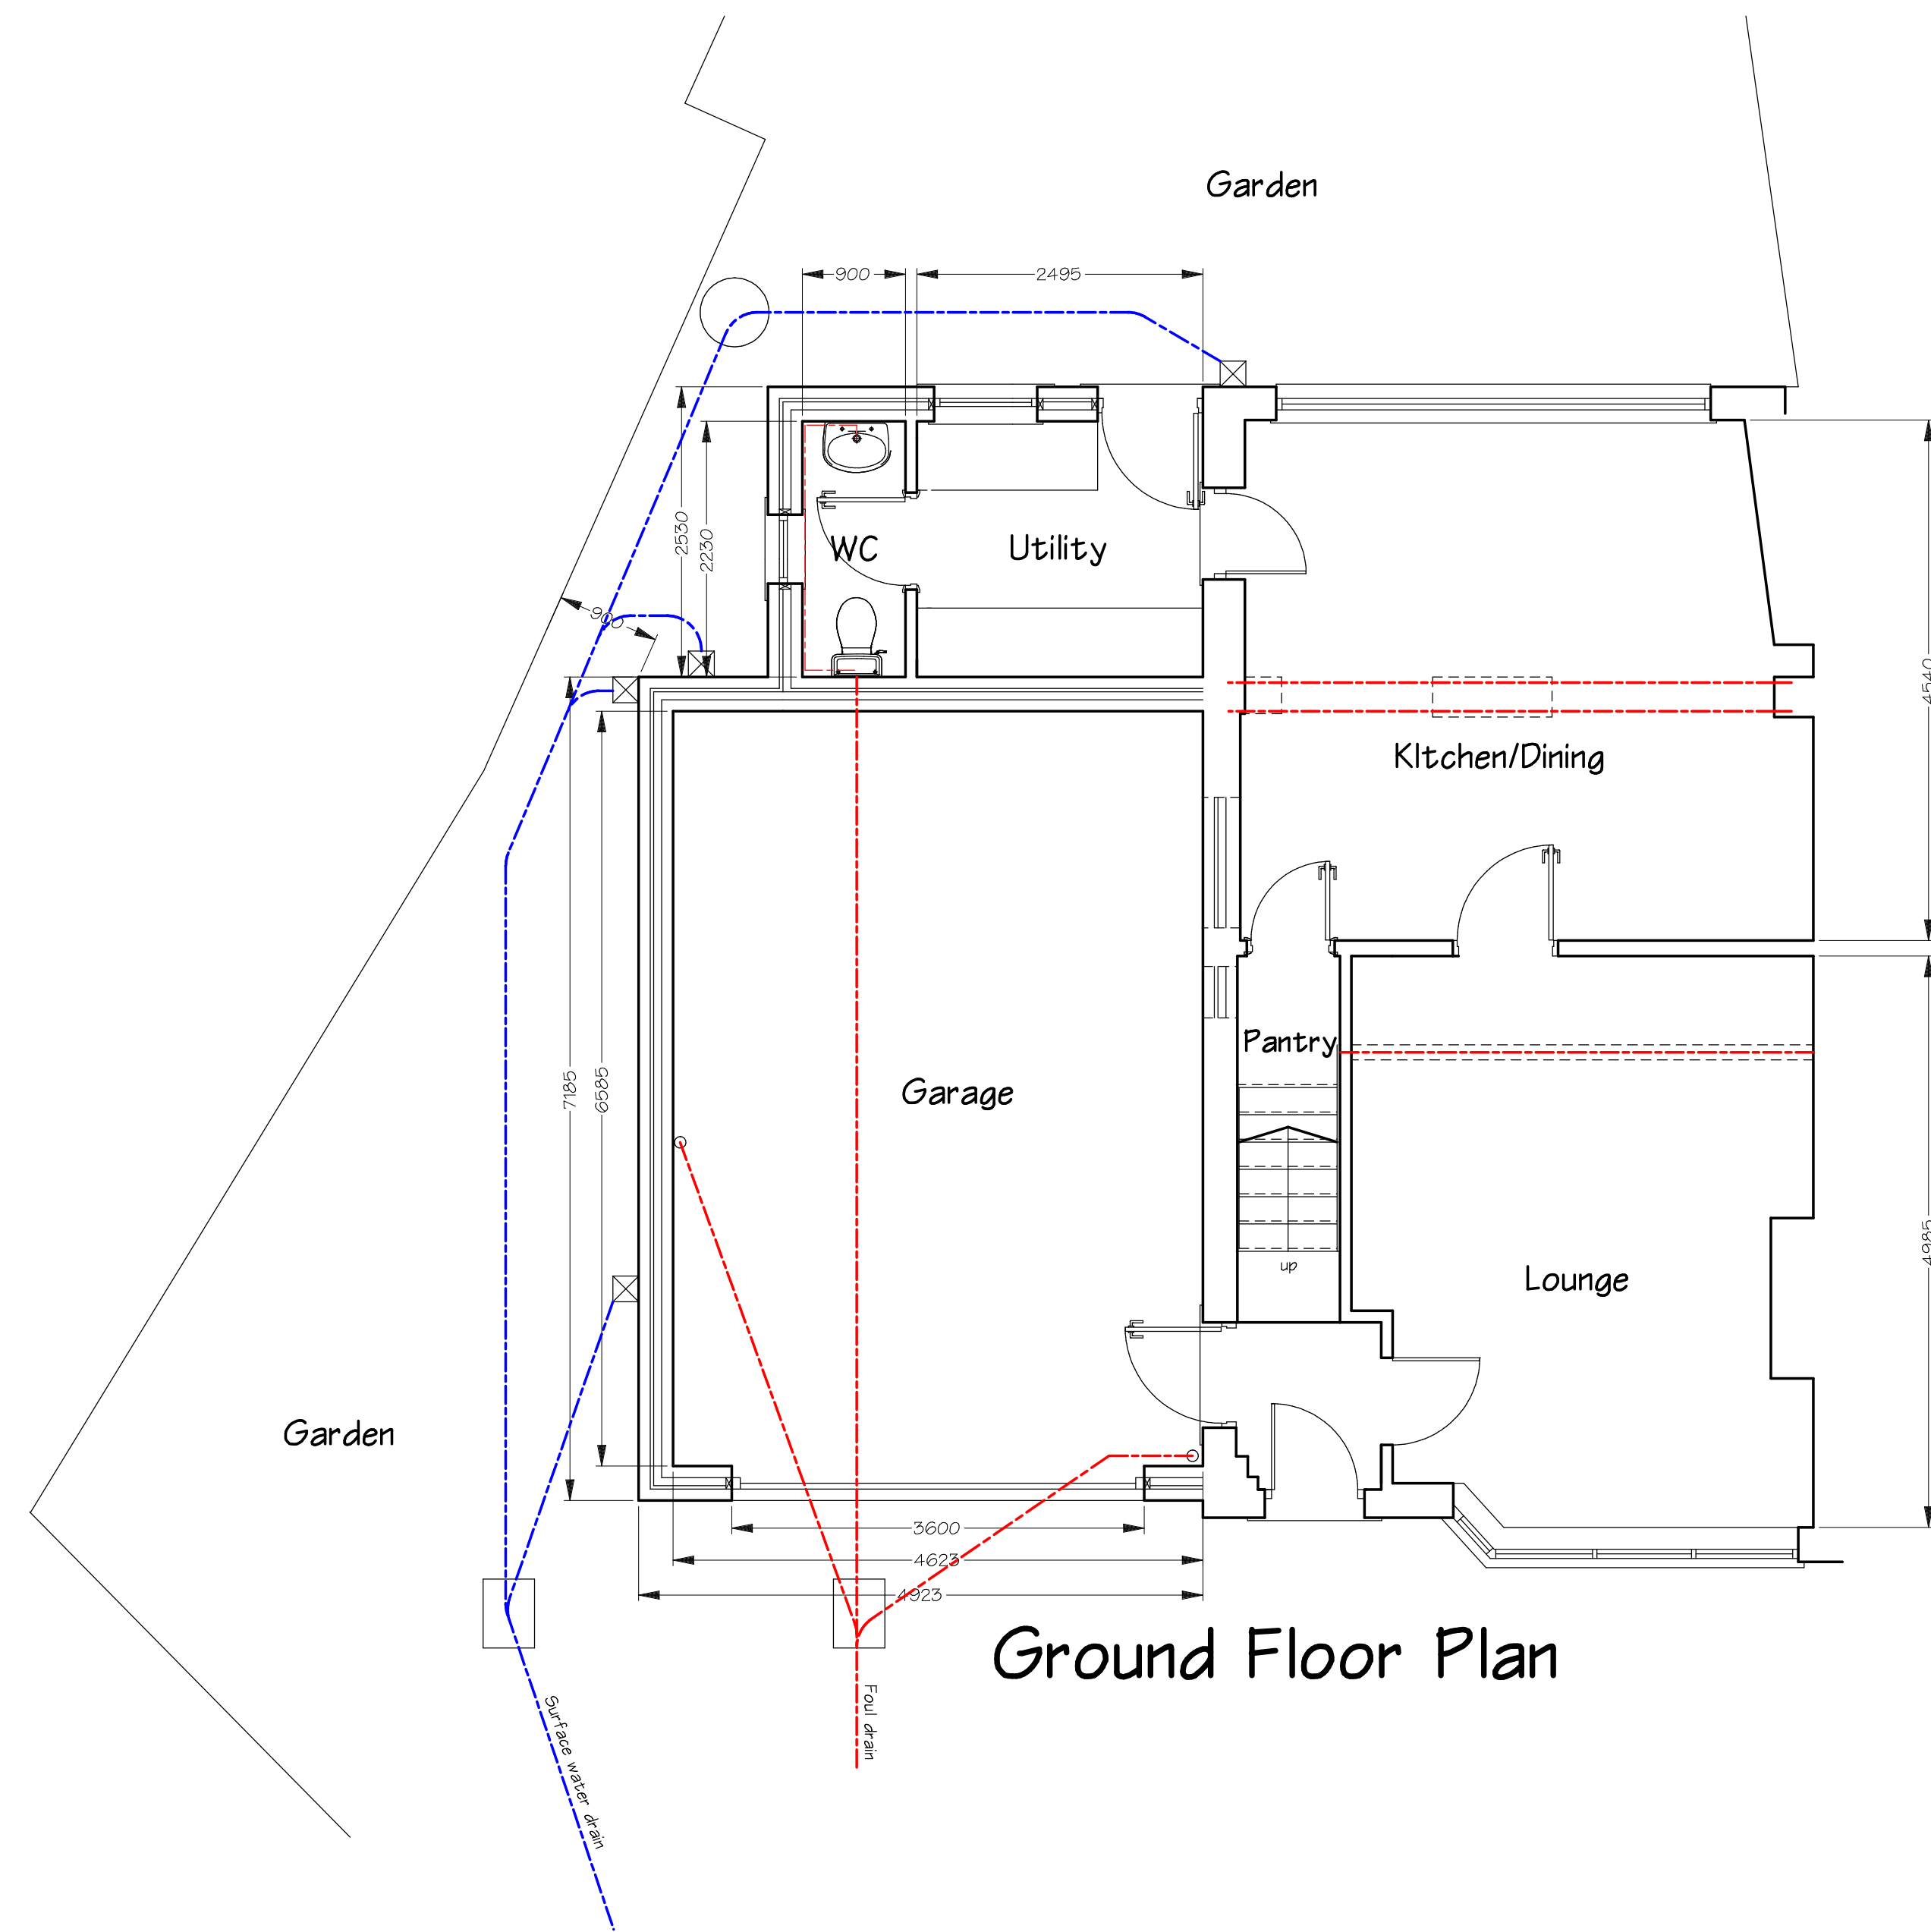


Ground Floor Plan

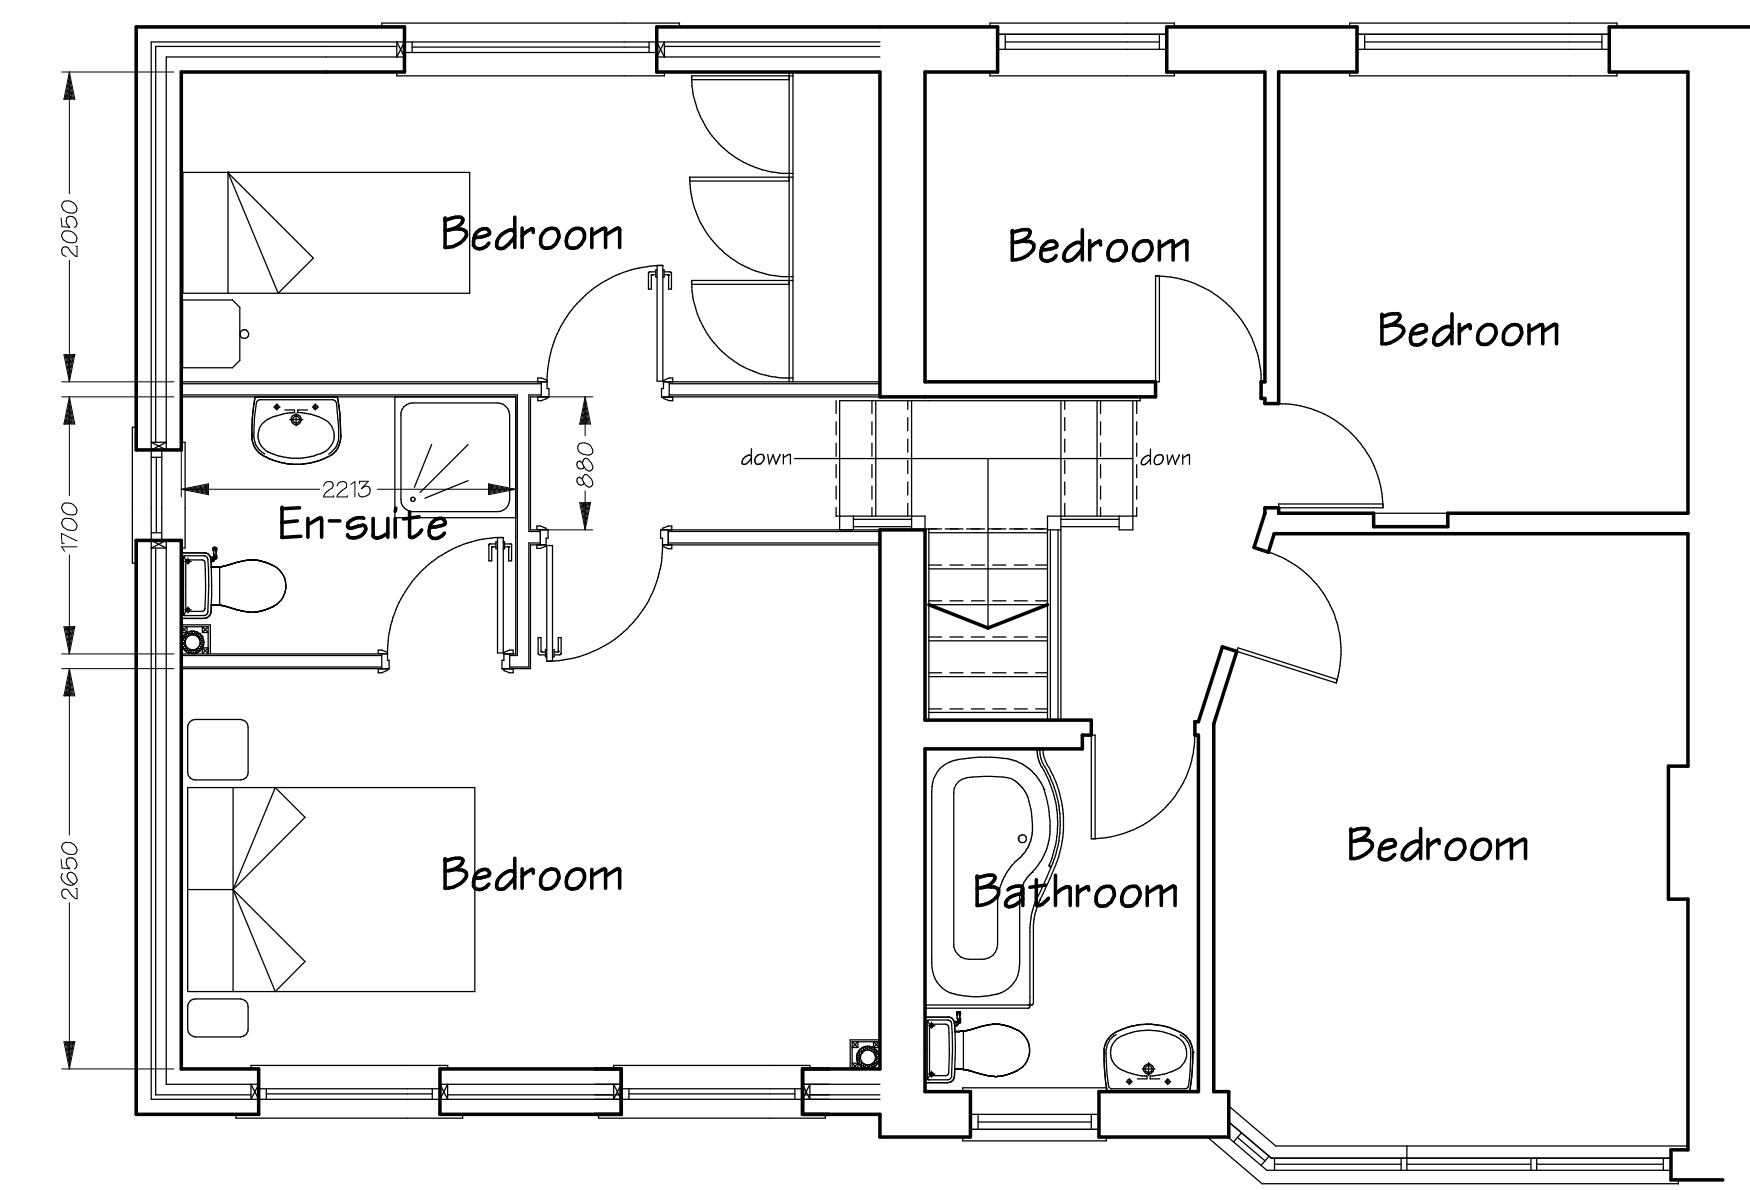

First Floor Plan

No	AMENDMENT	DATE

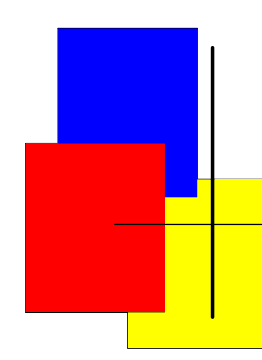 **GEOFF HOOK**
Building & Planning Consultants

Stonehaven,
Jinny Lane,
Roughlee, Burnley
Lancashire BB12 9LL

tel 01282 604674
mobile 07831585063
e-mail roughlee@aol.com

Proposed Extension
at
2, Balmoral Avenue,
Clitheroe
for
Mr J. Walker