




Materials:
 Roof - natural blue slate in diminishing courses.
 Walls - natural random stonework with recessed brushed joints
 Windows - grey coloured u.p.v.c.
 Doors - grey coloured u.p.v.c.


PD Construction Consultants
 7 Beech Street, Clitheroe, Lancs
 BB7 2LL

metres

 

PLANNING


Client Mr & Mrs Ball		
Project Proposed Dwellings Land off Blackthorn Drive Barrow		
Drawing Proposed Front Elevation (E) House Type 1		
Scale of A/c 1:100	Date 01.07.21	Drawn by PD
Drawings 1189 - 1 - 04	Rev. -	

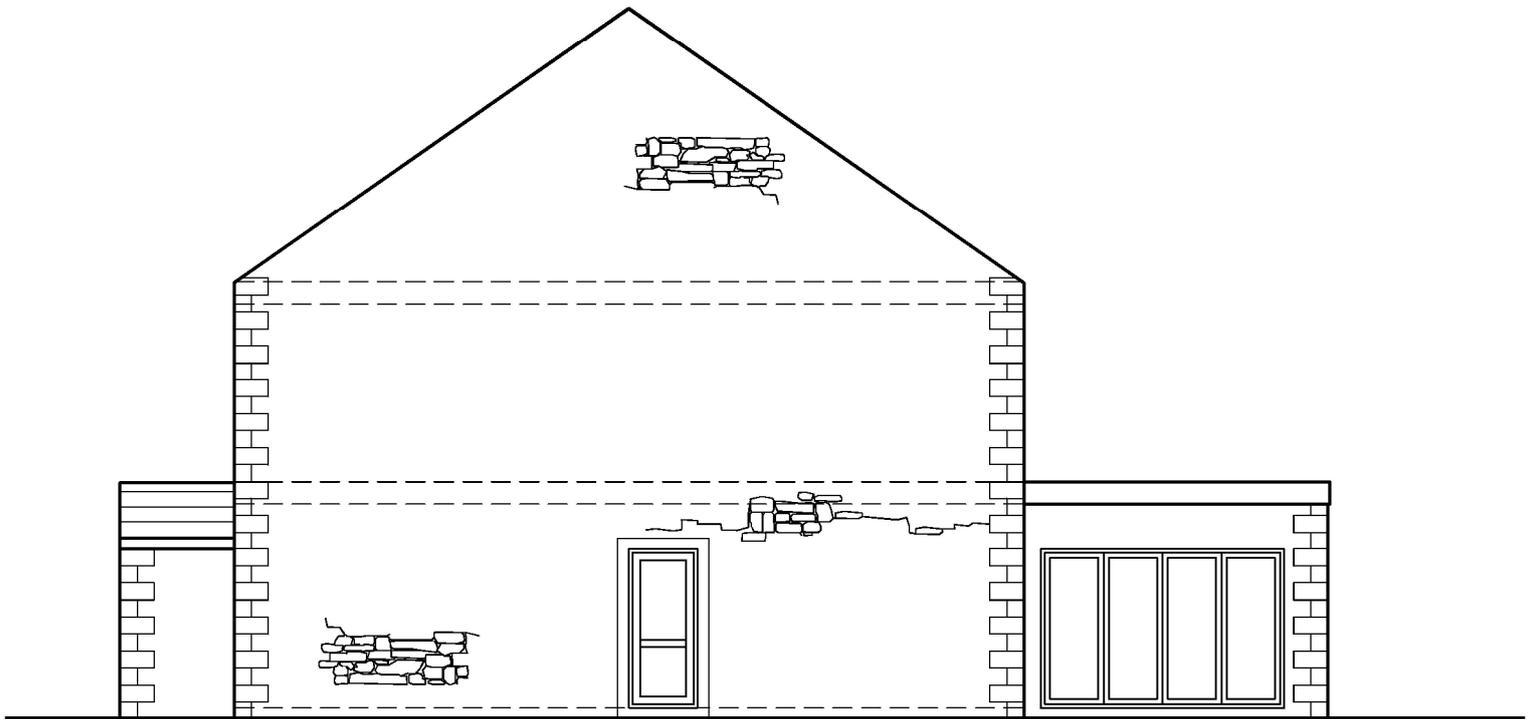

Materials:
 Roof - natural blue slate in diminishing courses.
 Walls - natural random stonework with recessed brushed joints
 Windows - grey coloured u.p.v.c.
 Doors - grey coloured u.p.v.c.


PD Construction Consultants
 7 Beech Street, Clitheroe, Lancs
 BB7 2LL

metres

 

PLANNING


Client Mr & Mrs Ball		
Project Proposed Dwellings Land off Blackthorn Drive Barrow		
Drawing Proposed Gable Elevation (N) House Type 1		
Scale of Plan 1:100	Date 01.07.21	Drawn by PD
Drawings 1189 - 1 - 07	Rev. -	

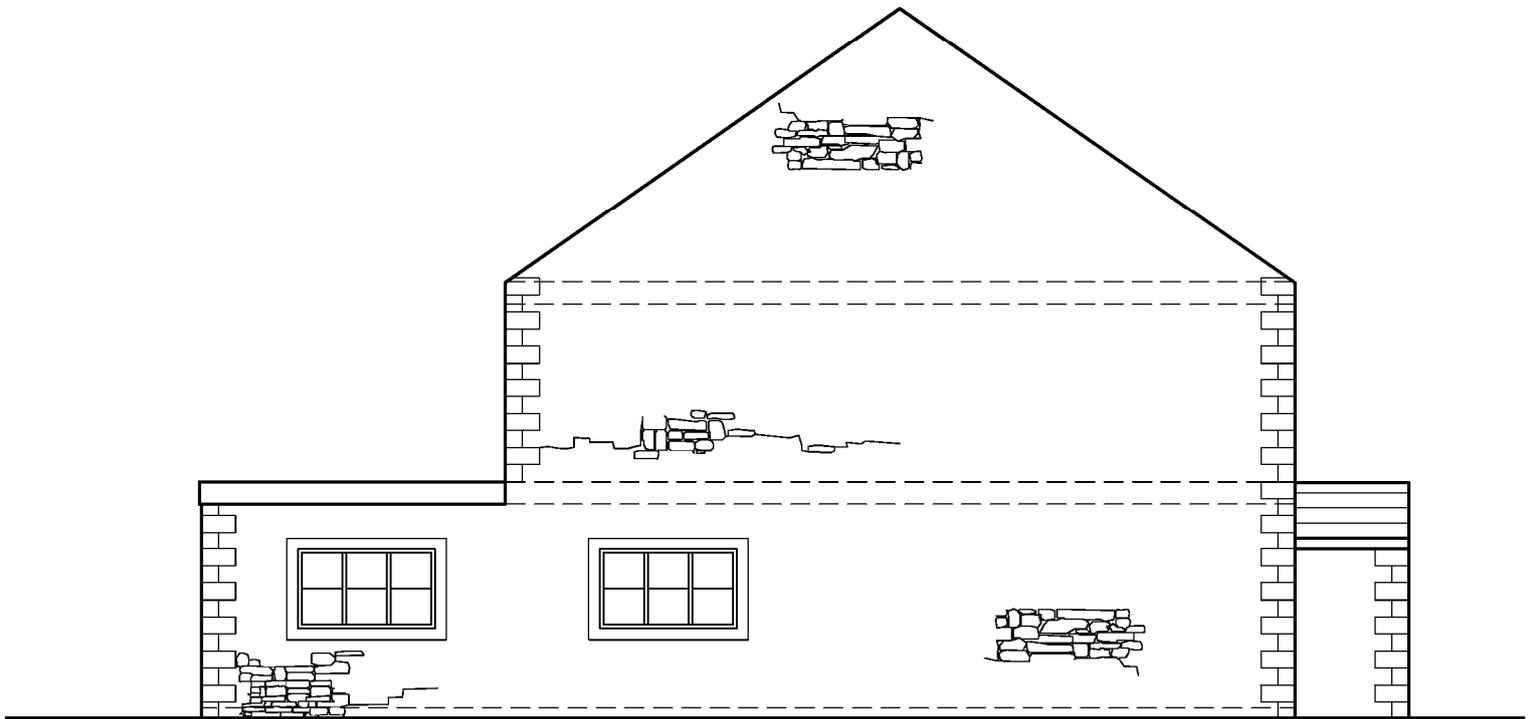

Materials:
 Roof - natural blue slate in diminishing courses.
 Walls - natural random stonework with recessed brushed joints
 Windows - grey coloured u.p.v.c.
 Doors - grey coloured u.p.v.c.

PD Construction Consultants
 7 Beech Street, Clitheroe, Lancs
 BB7 2LL

metres

 

PLANNING


Client Mr & Mrs Ball		
Project Proposed Dwellings Land off Blackthorn Drive Barrow		
Drawing Proposed Gable Elevation (S) House Type 1		
Scale of Plan 1:100	Date 01.07.21	Drawn by PD
Drawings 1189 - 1 - 06	Rev. -	



Materials:
 Roof - natural blue slate in diminishing courses.
 Walls - natural random stonework with recessed brushed joints
 Windows - grey coloured u.p.v.c.
 Doors - grey coloured u.p.v.c.

PD Construction Consultants
 7 Beech Street, Clitheroe, Lancs
 BB7 2LL

metres

 

PLANNING

Client Mr & Mrs Ball		
Project Proposed Dwellings Land off Blackthorn Drive Barrow		
Proposed Proposed Rear Elevation (W) House Type 1		
Scale of Plan 1:100	Date 01.07.21	Drawn by PD
Drawings 1189 - 1 - 05	Rev. -	