


PD Construction Consultants  
 7 Beech Street, Clitheroe, Lancs  
 BB7 2LL


metres

 


PLANNING

Client: Mr & Mrs Ball		
Project: Proposed Dwellings Land off Blackthorn Drive Barrow		
Drawing Title: Proposed First Floor Plan House Type 2		
Scale: 1:100	Date: 21.09.21	Phase: PD
Drawing No.: 1189 - 2 - 02	Rev: -	

320211059P

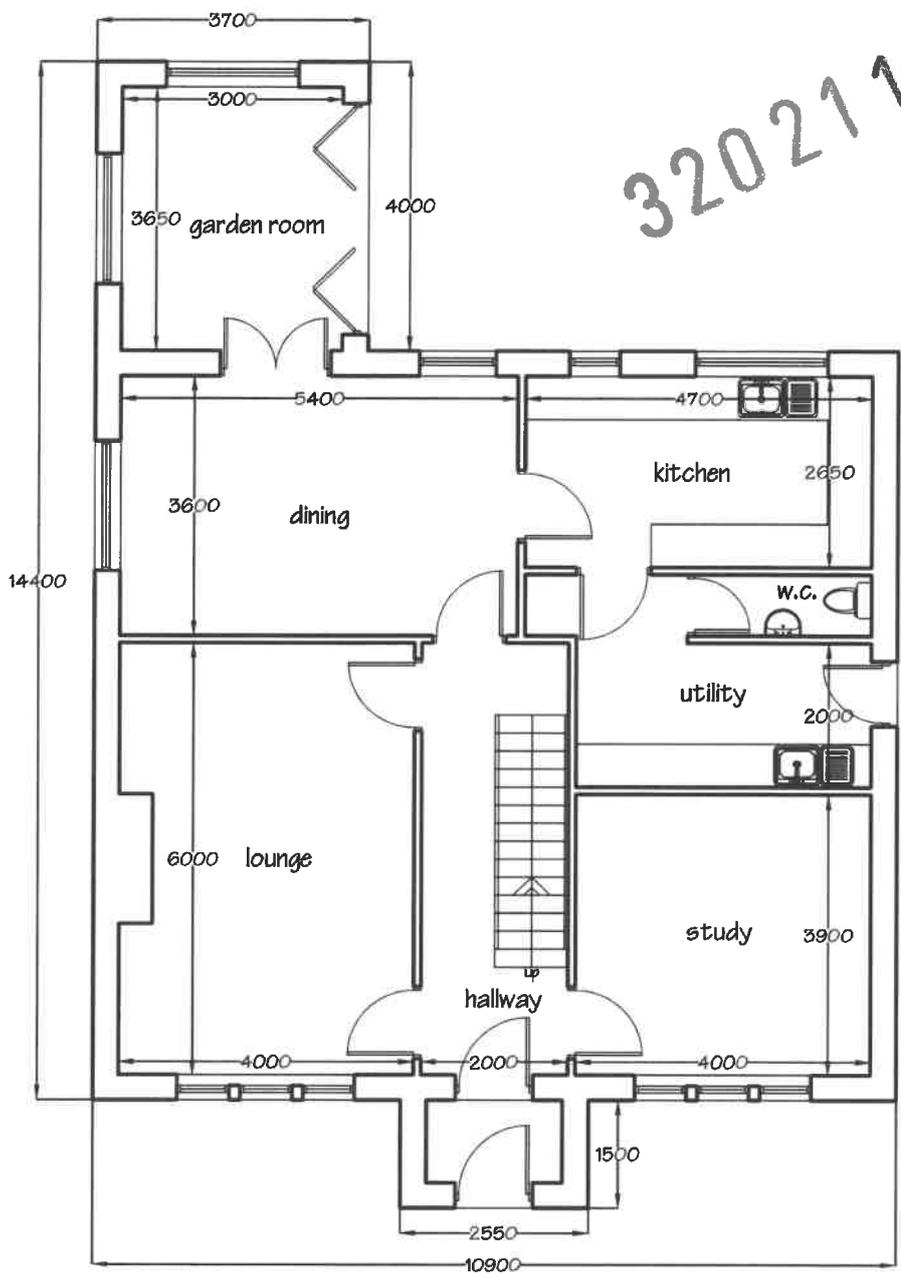

PD Construction Consultants  
 7 Beech Street, Clitheroe, Lancs  
 BB7 2LL

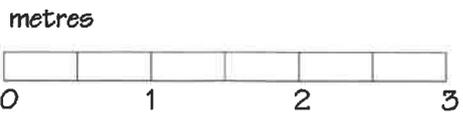

PLANNING

Client:		
Mr & Mrs Ball		
Project:		
Proposed Dwellings Land off Blackthorn Drive Barrow		
Prop Name:		
Proposed Ground Floor Plan House Type 2		
Scale of A.A.:	Date:	Priority:
1:100	21.09.21	PD
Drawing no.:	Rev.:	
1189 - 2 - 01	-	