


This drawing, the works and concepts depicted, are copyright and may not be reproduced or made use of, either directly or indirectly, without the express consent of the LINKS Architecture Ltd.

Do not scale this drawing.


All heights, levels, sizes and dimensions to be checked on site before any work is put to hand.

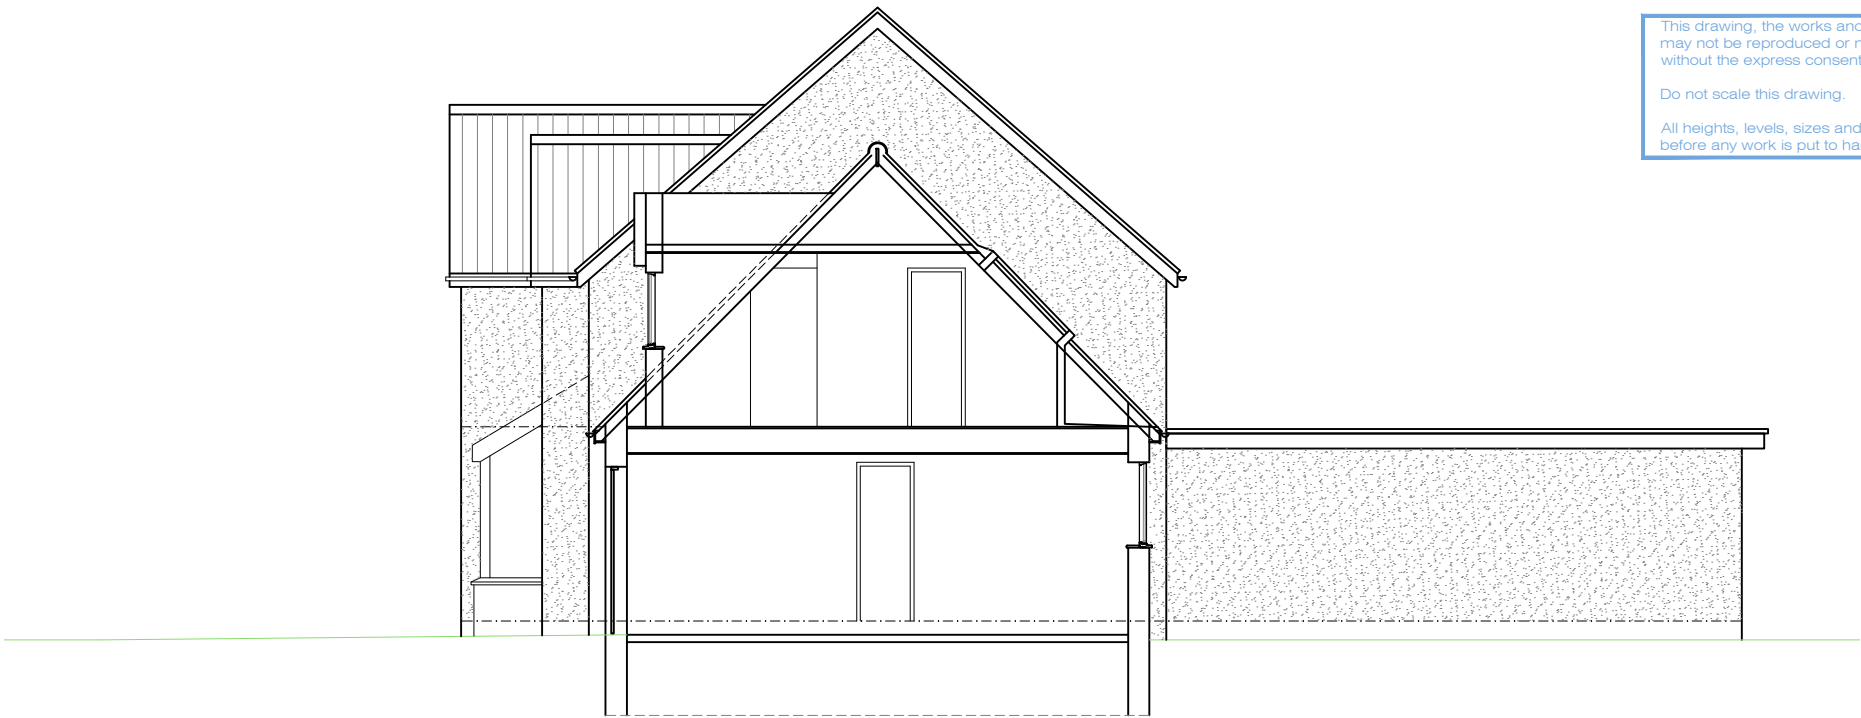

CROSS SECTION B - B




NORTH ELEVATION

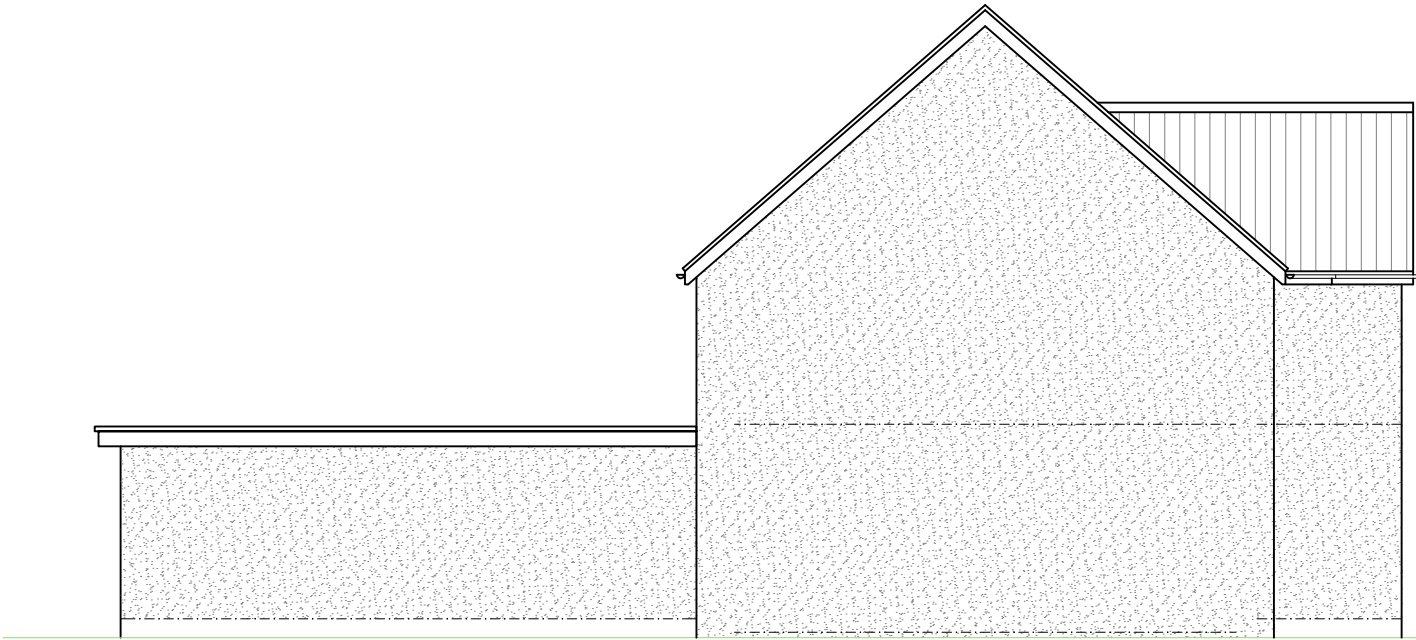

WEST ELEVATION

0 1 2 3
scale in M @A3

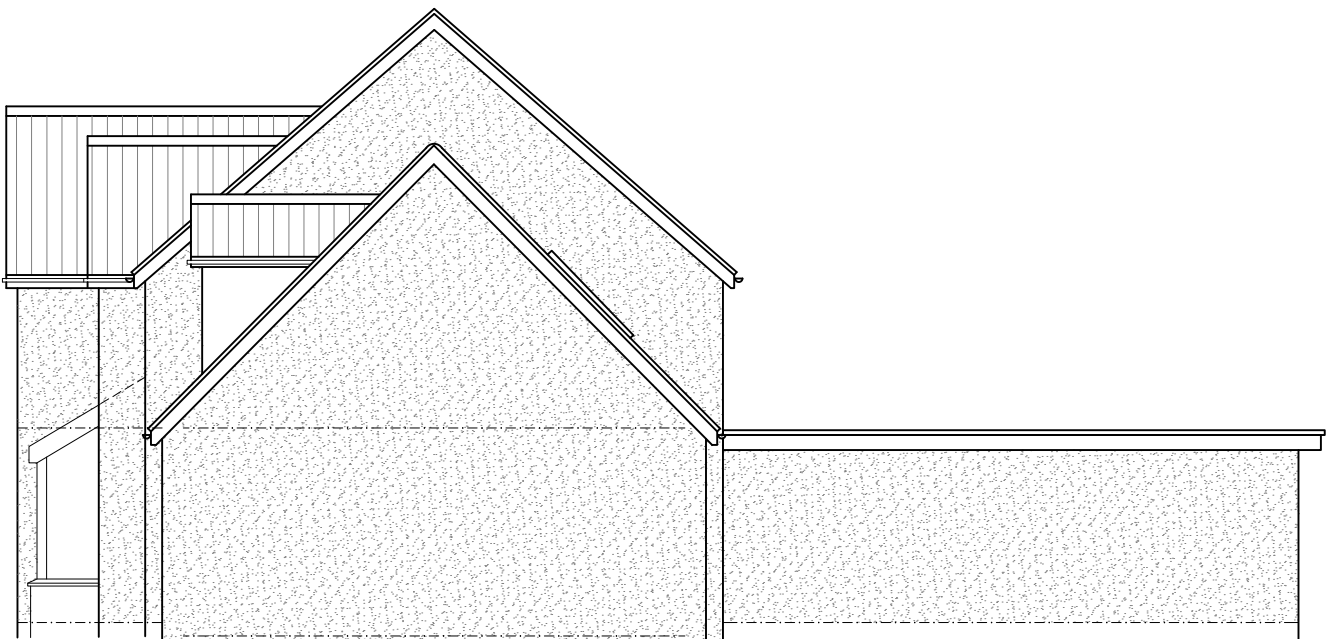

EAST ELEVATION

Revisions:

Stage:

Survey

Client Name:

Simon & Cathy Pickles

Project:

Proposed Alterations at 10
Pendle Drive Whalley Clitheroe
BB7 9JT

Drawing Name:

Existing Elevations

Scale @ A3:	Date:	Drawing Number:
1:100	12.10.21	21084-03

LINKS Architecture Ltd

35 Collinfield Kendal LA9 5JD

Alan Varley
T/F: 01539 741250
M: 07971 507933
E:a.varley333@btinternet.com