



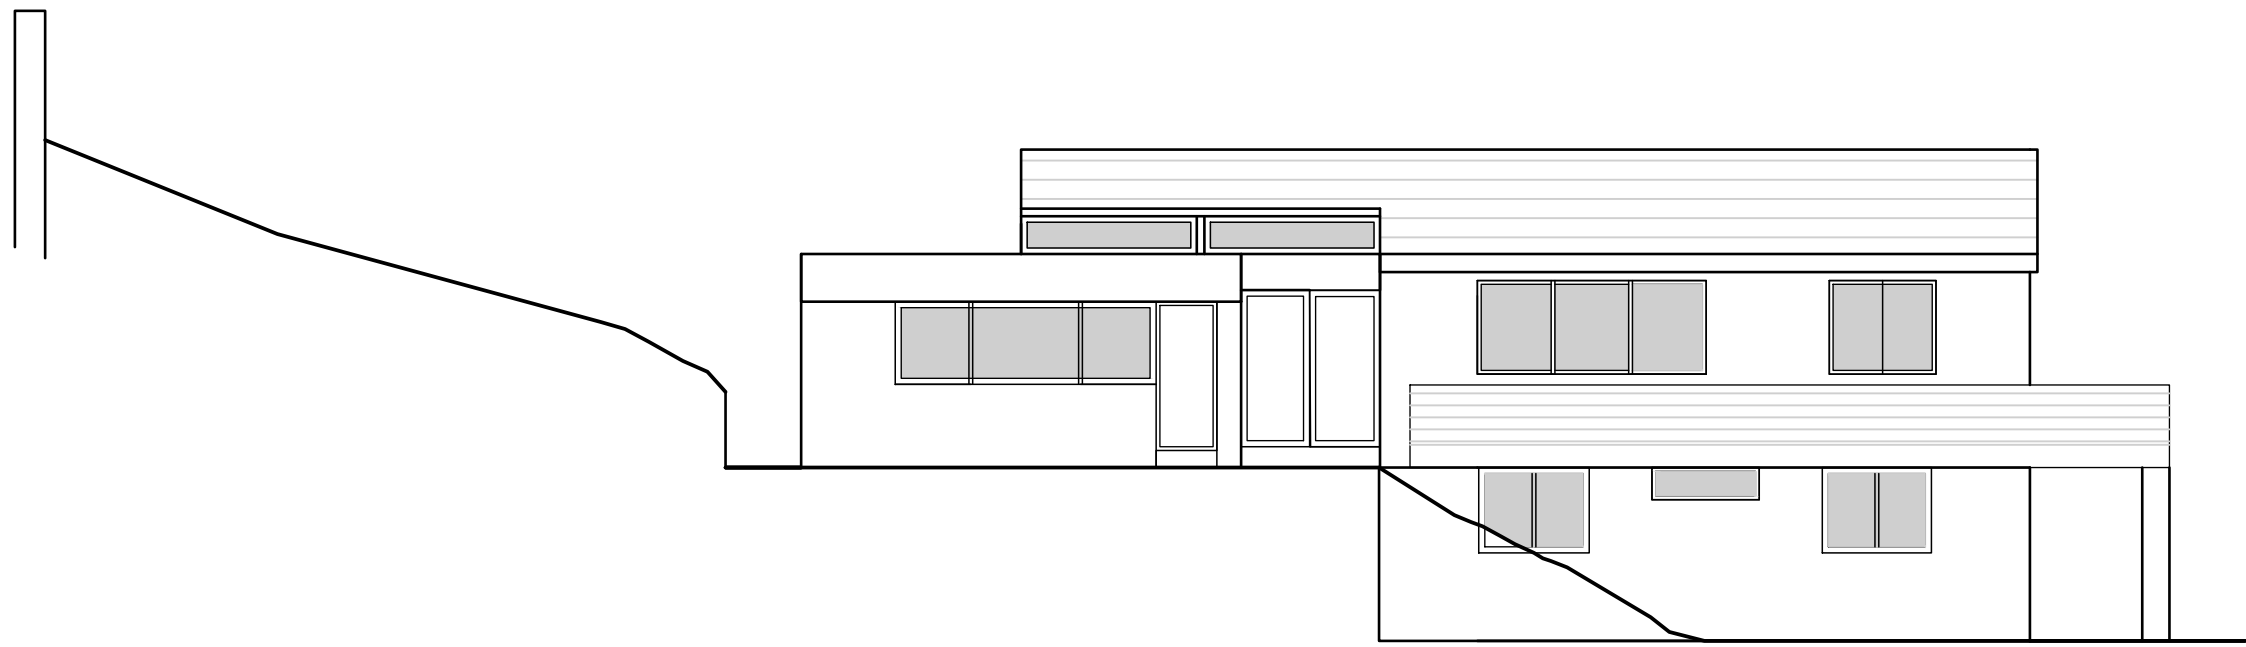


Entrance Elevation
West Elevation




South Elevation

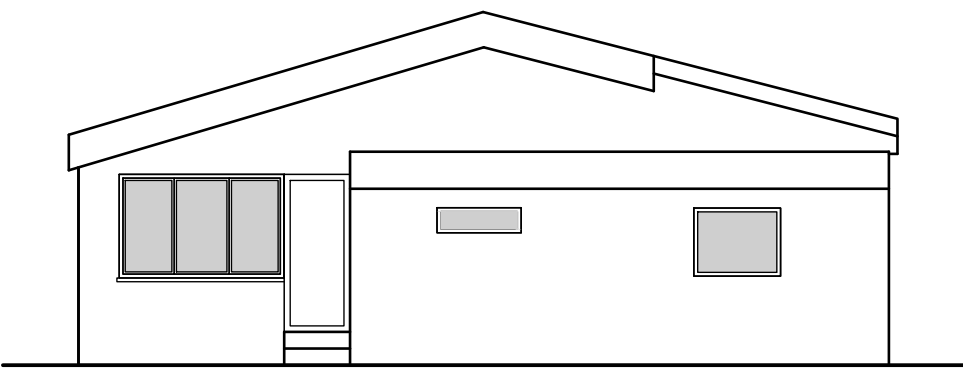


North Elevation

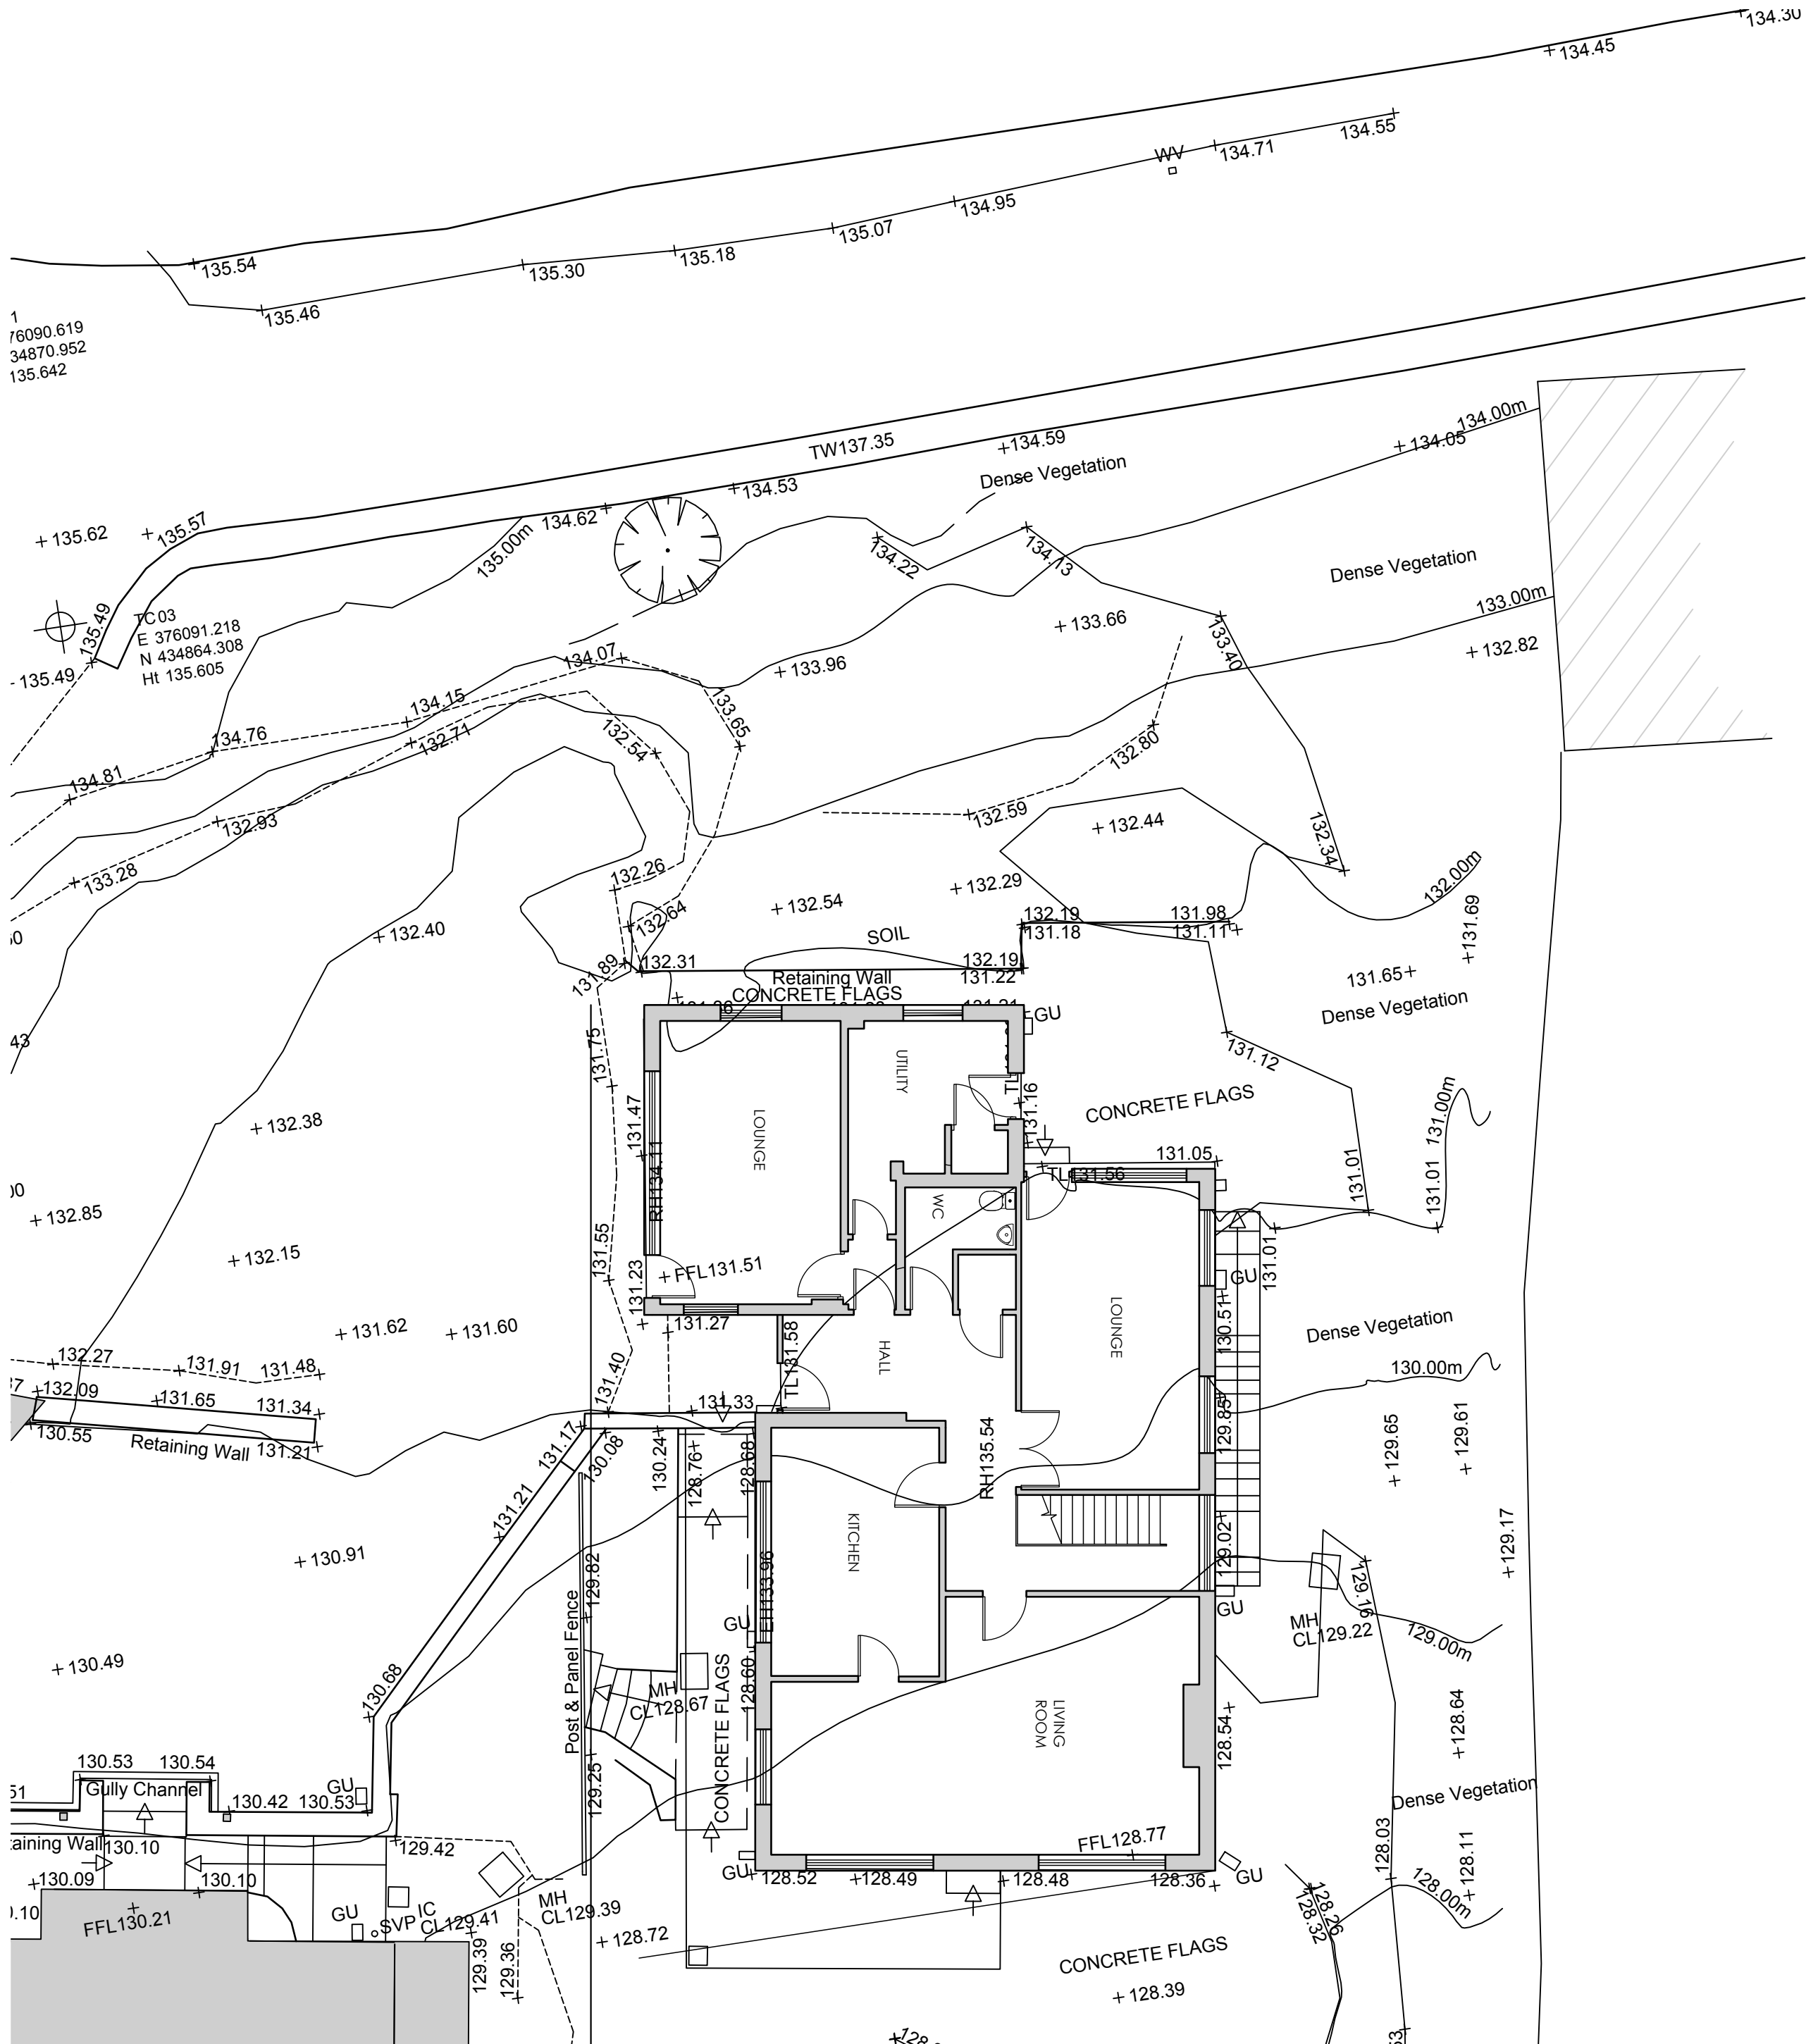

Ground Floor Plan
/ Site Plan

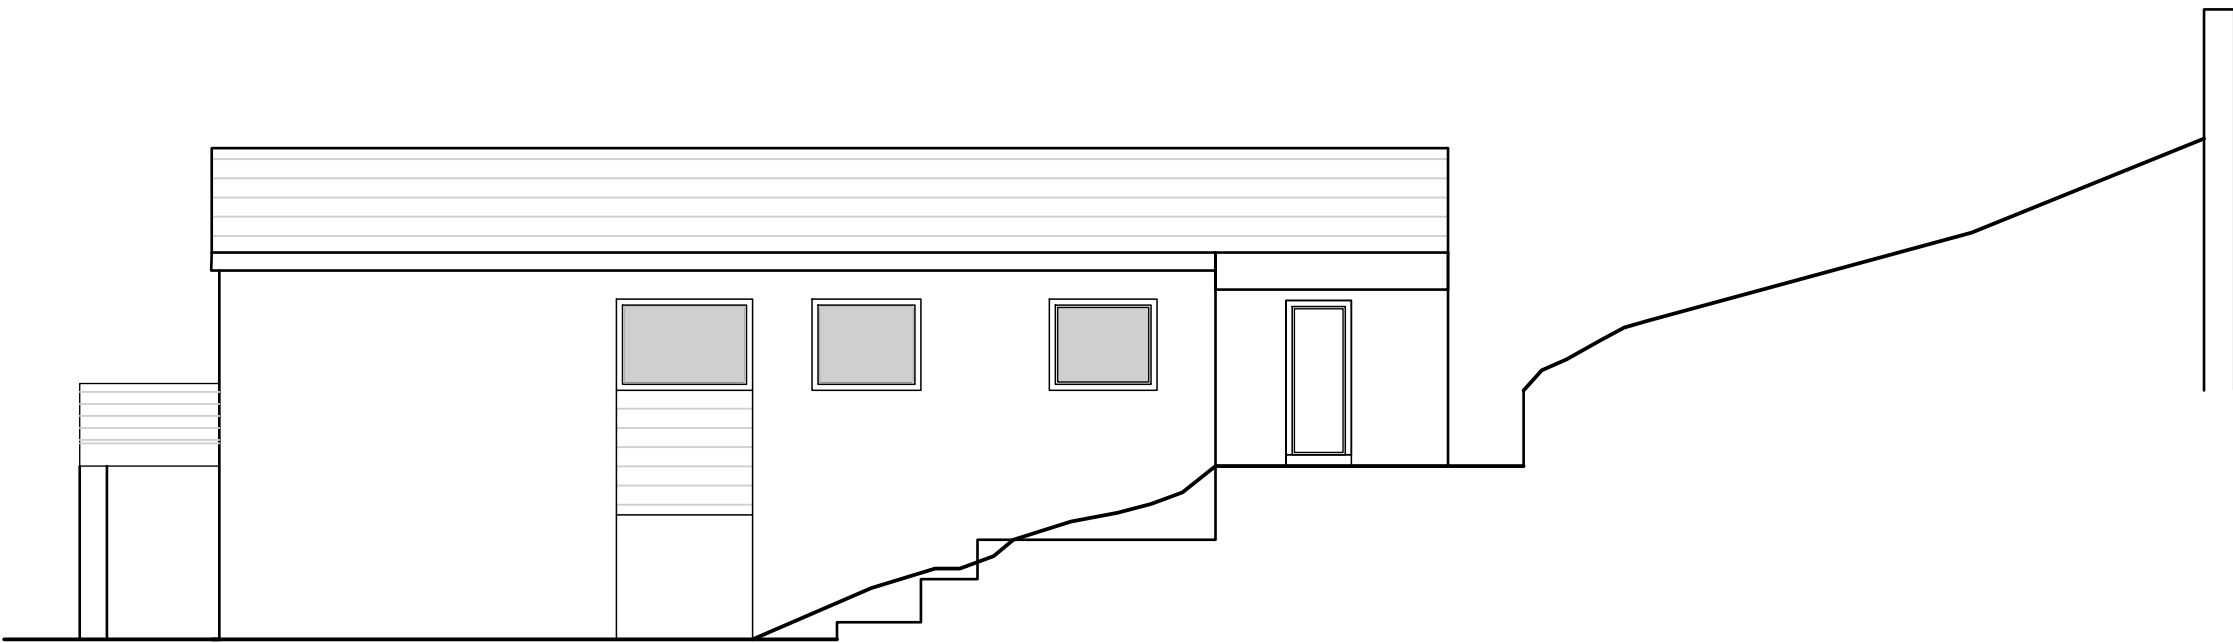

East Elevation

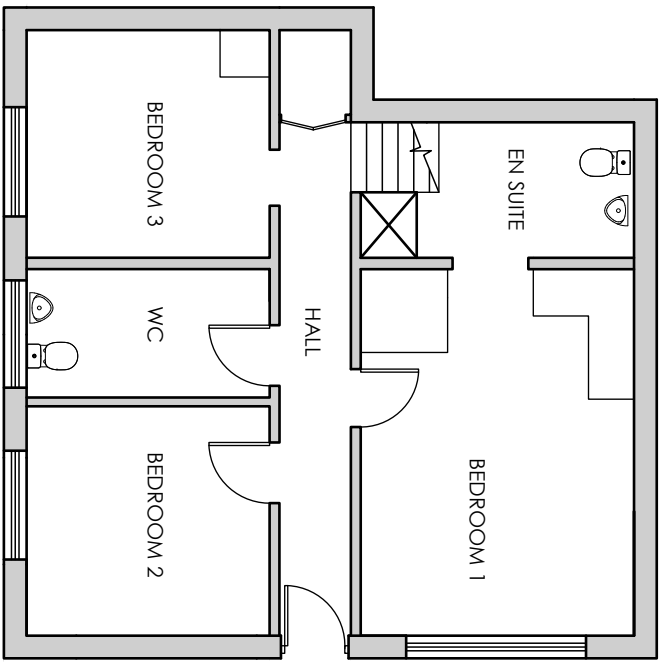

Lower Ground
Floor Plan

Client Mr John Houston		
Job Title Proposed Alterations to 8 Hammond Drive Read		
Drawing Title Existing Plans and Elevations		
Scale 1:100 @ A1	Date Jan 2021	Drawn TDS
spa SUNDERLAND PEACOCK & ASSOCIATES LTD. HAZELMERIE, PIALICO ROAD, CLITHEROE LANCASHIRE, BB7 2AG T 01209 423178 F 01209 427328 E info@sunderlandpeacock.com www.sunderlandpeacock.com		
6219 - E01		