

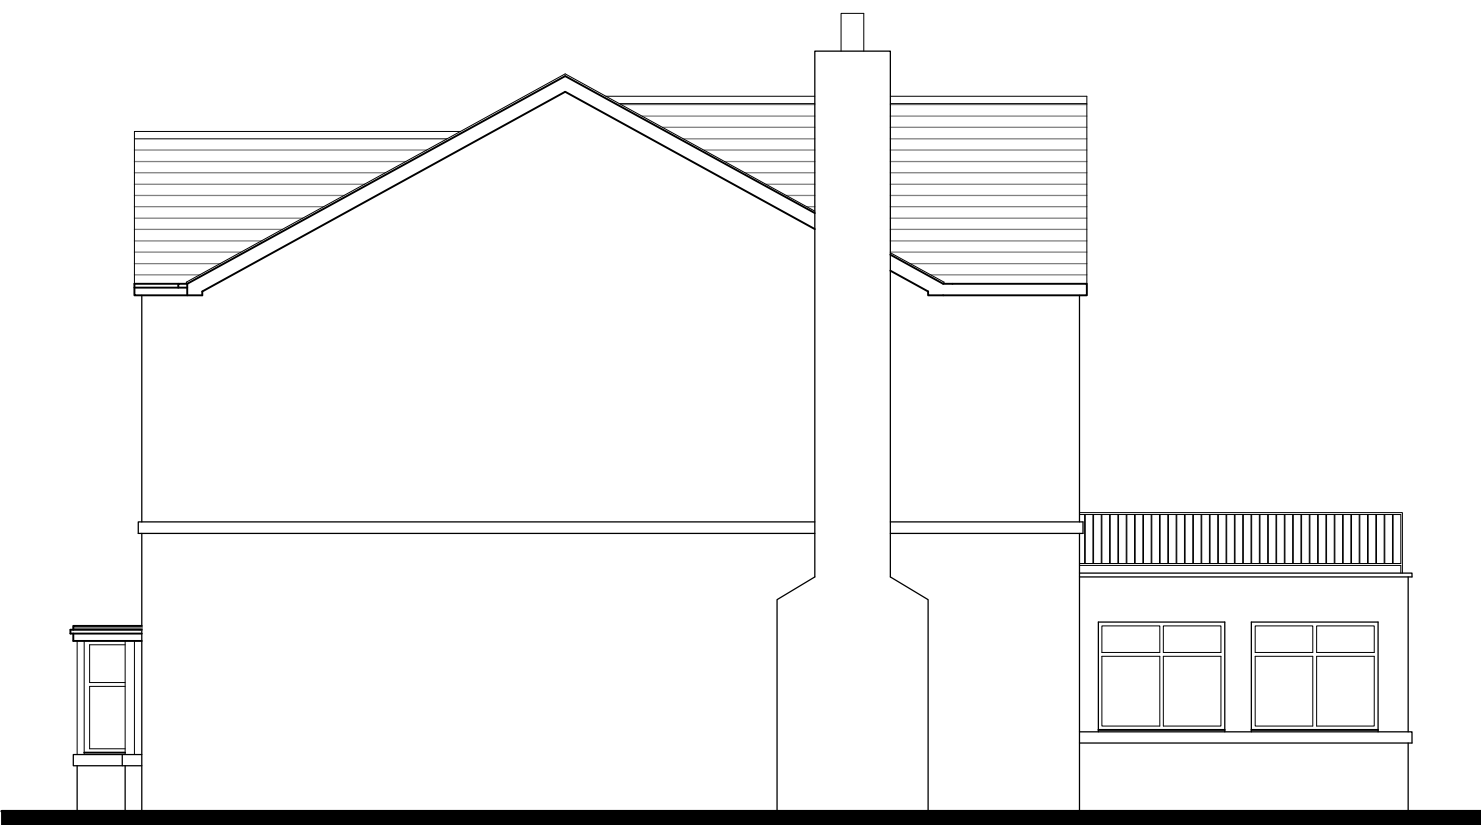
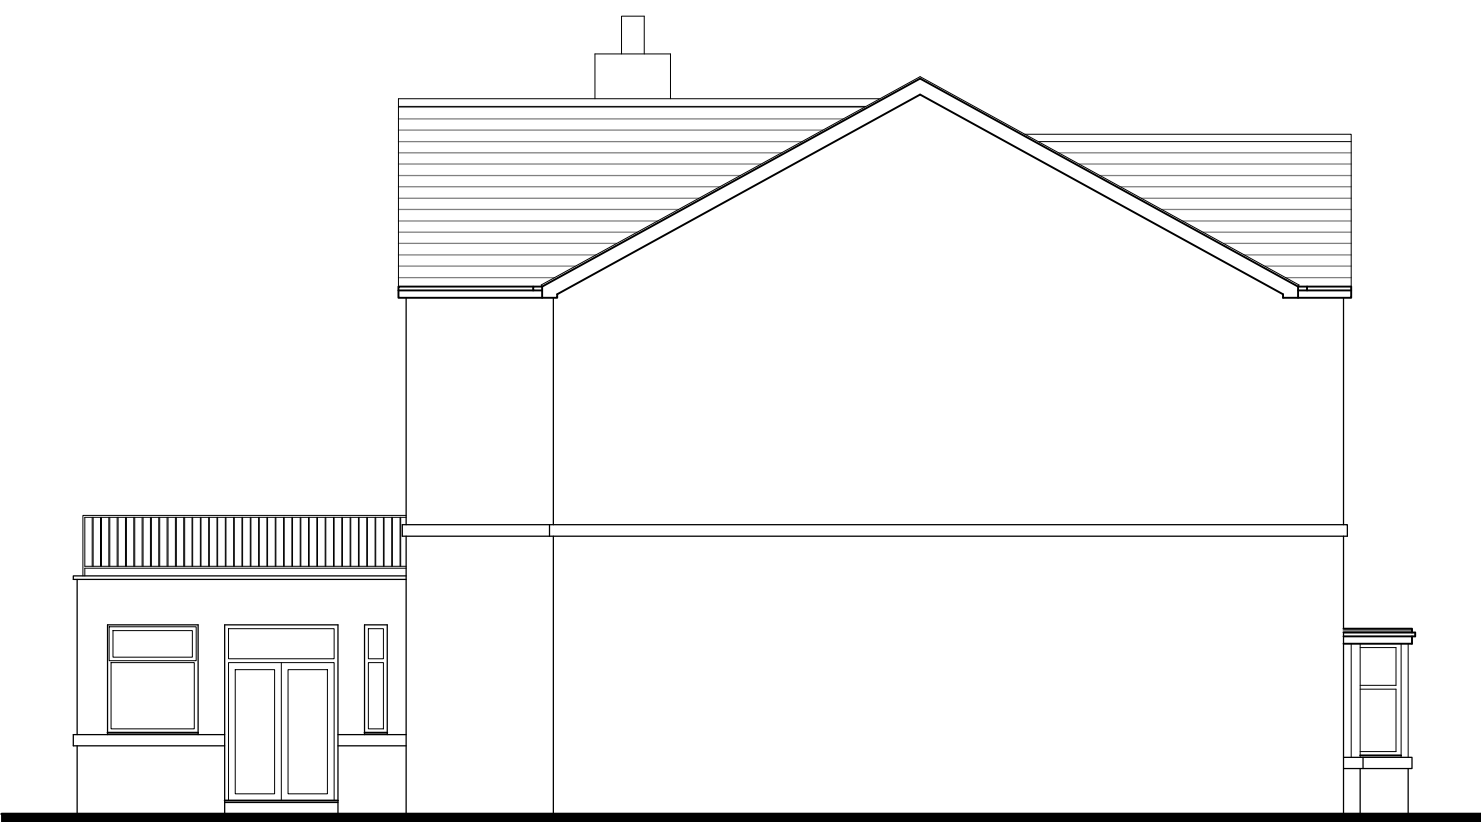
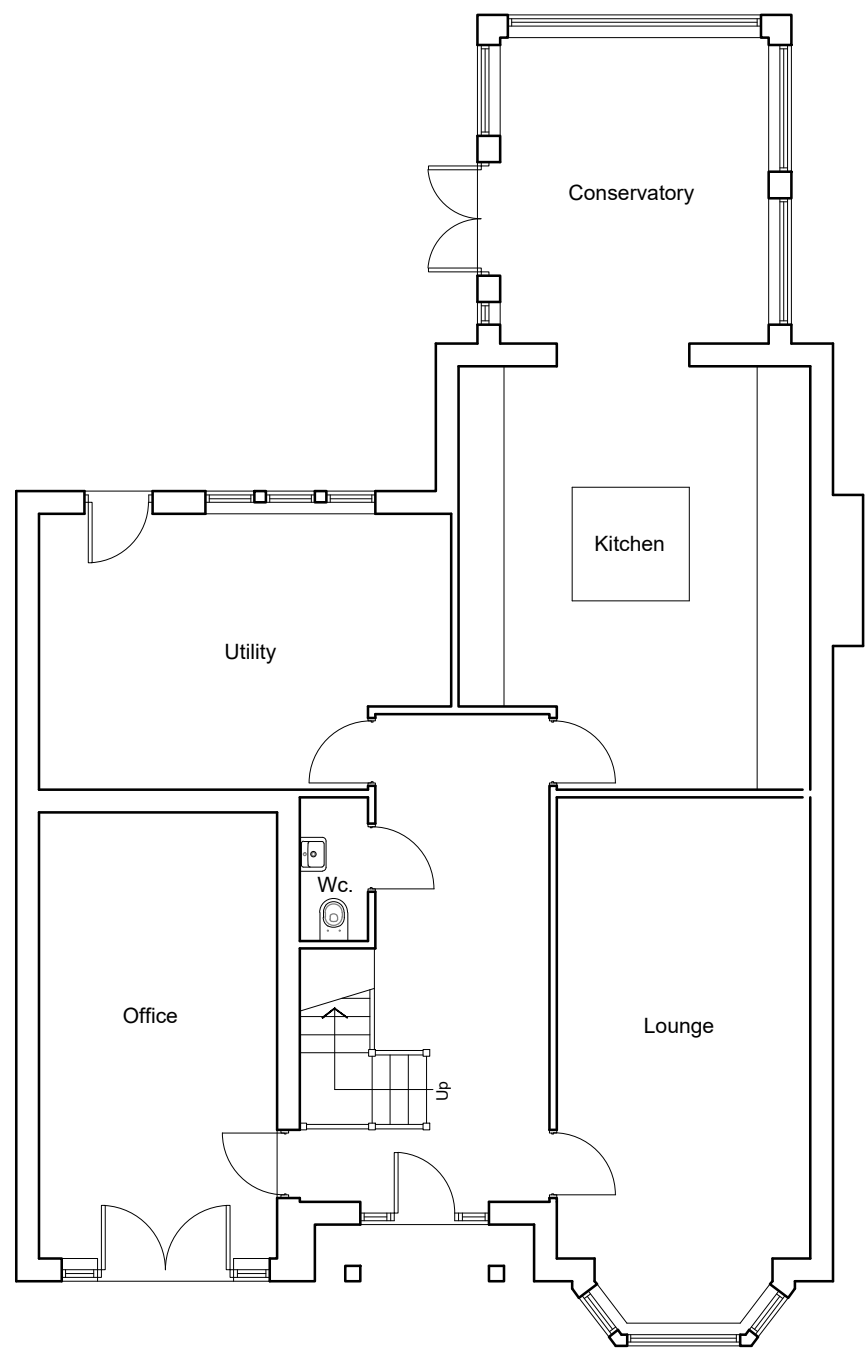


Notes
1. Do not scale drawing.
2. All dimensions are in millimeters unless noted otherwise
3. Not for construction unless otherwise shown
4. When appropriate, this drawing to be read in conjunction with project specific
Designers Risk Assessments, produced in accordance with requirements of
Regulation 13 of the Construction (Design and Management) Regulations 1994

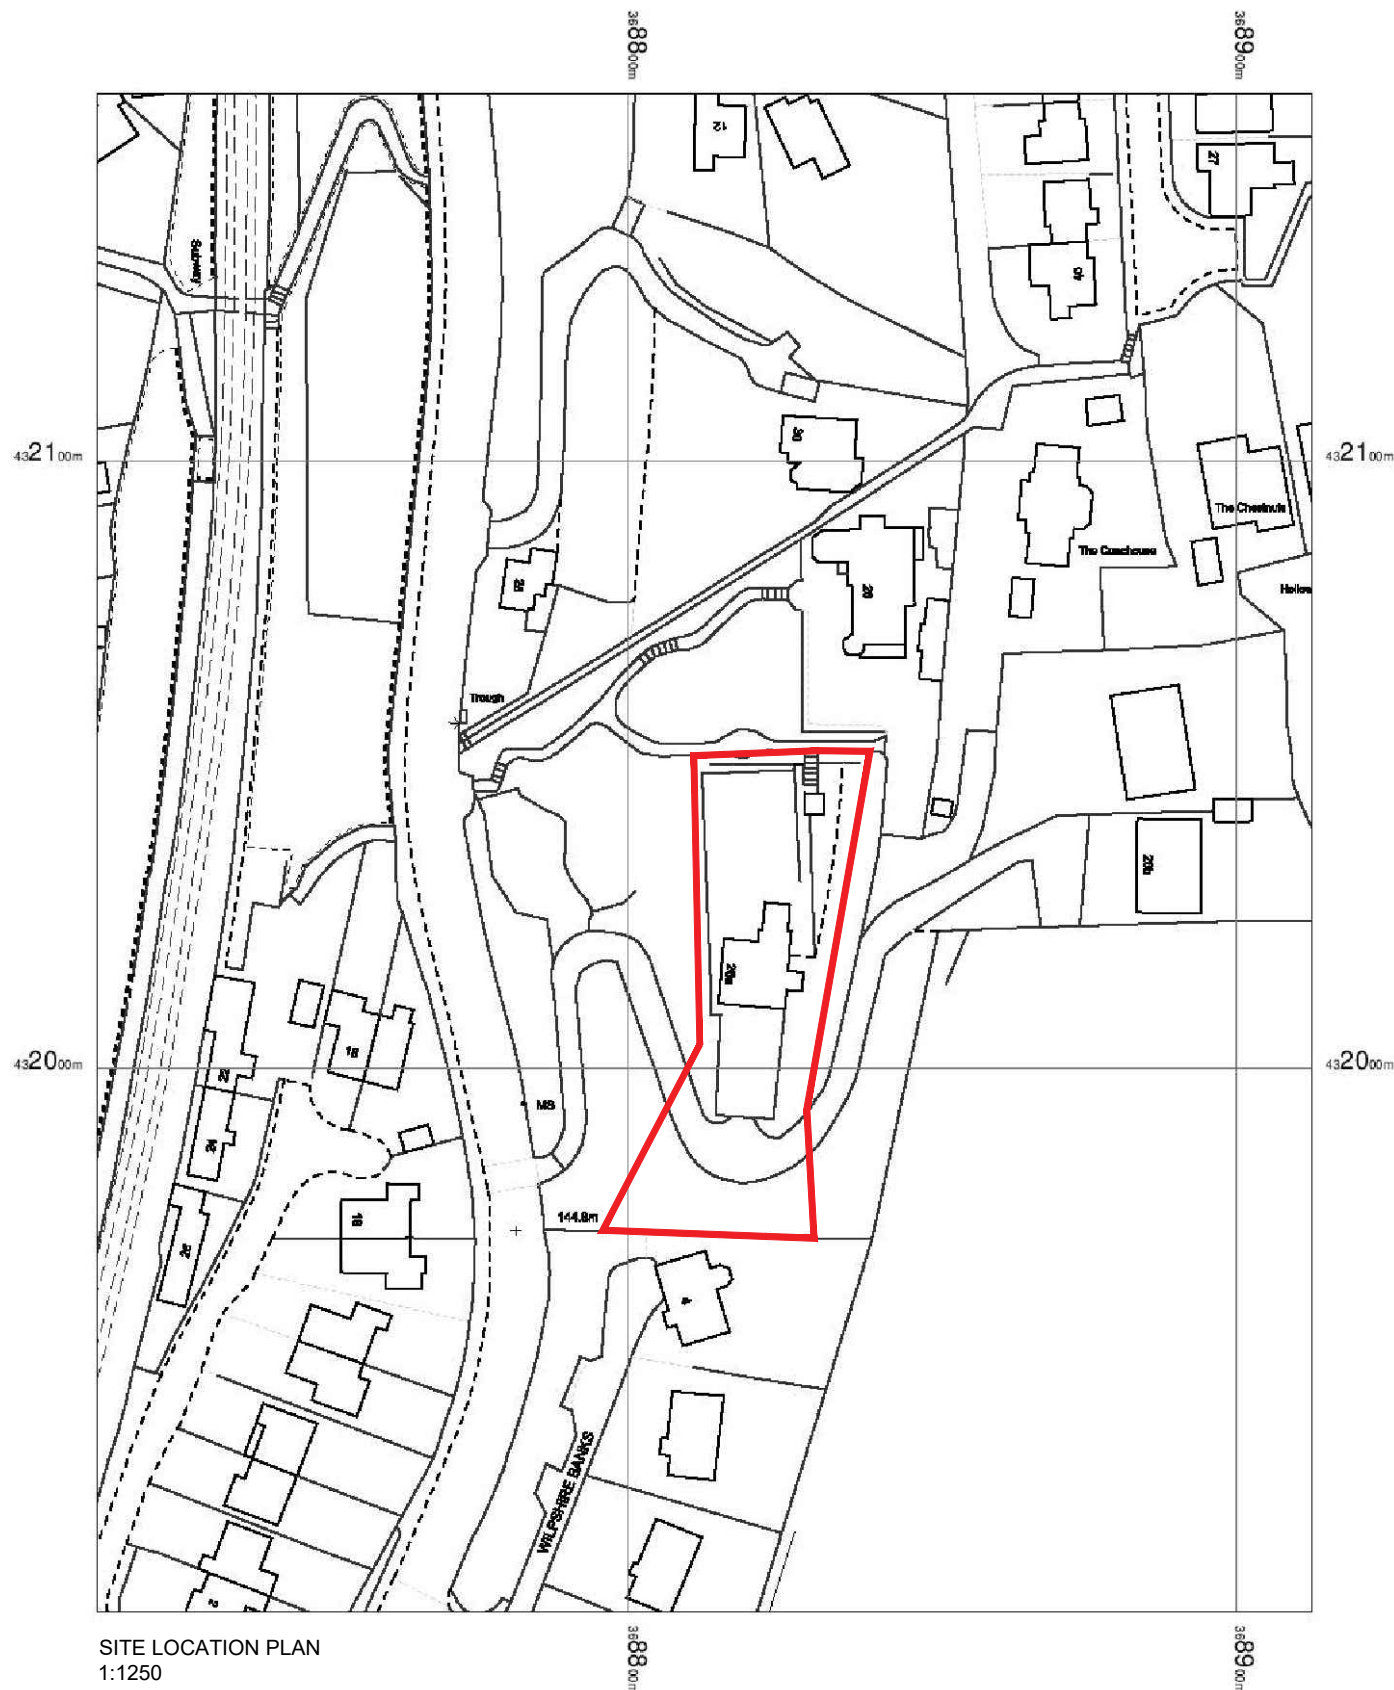

A	21.10.21	Planning issue. Updated following client comments received 18.10.2021.	FD	AG
REV.	DATE	DESCRIPTION	DRN	CKD.

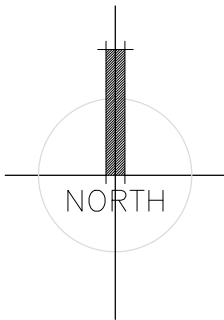

Tel: 01423 525 222
Mobile: 07966 576 346
Email: alex@amgarchitectural.com

PROJECT
MR D. WALSH
PROPOSED EXTENSIONS AND ALTERATIONS
26A WHALLEY ROAD
WILPSHIRE
BLACKBURN
BB1 9JT

TITLE
EXISTING FLOOR PLAN AND ELEVATIONS
SITE LOCATION PLAN

STAGE
PLANNING

JOB No. 2021 362	DWG No. 01	REV. A
SCALE 1:1250, 1:100 @ A1	DATE August 2021	
DRAWN FDD	CHECKED AMG	

