




PROPOSED TIMBER DOOR TO REAR ELEVATION OF SECOND FLOOR - ELEVATION
SCALE 1:10

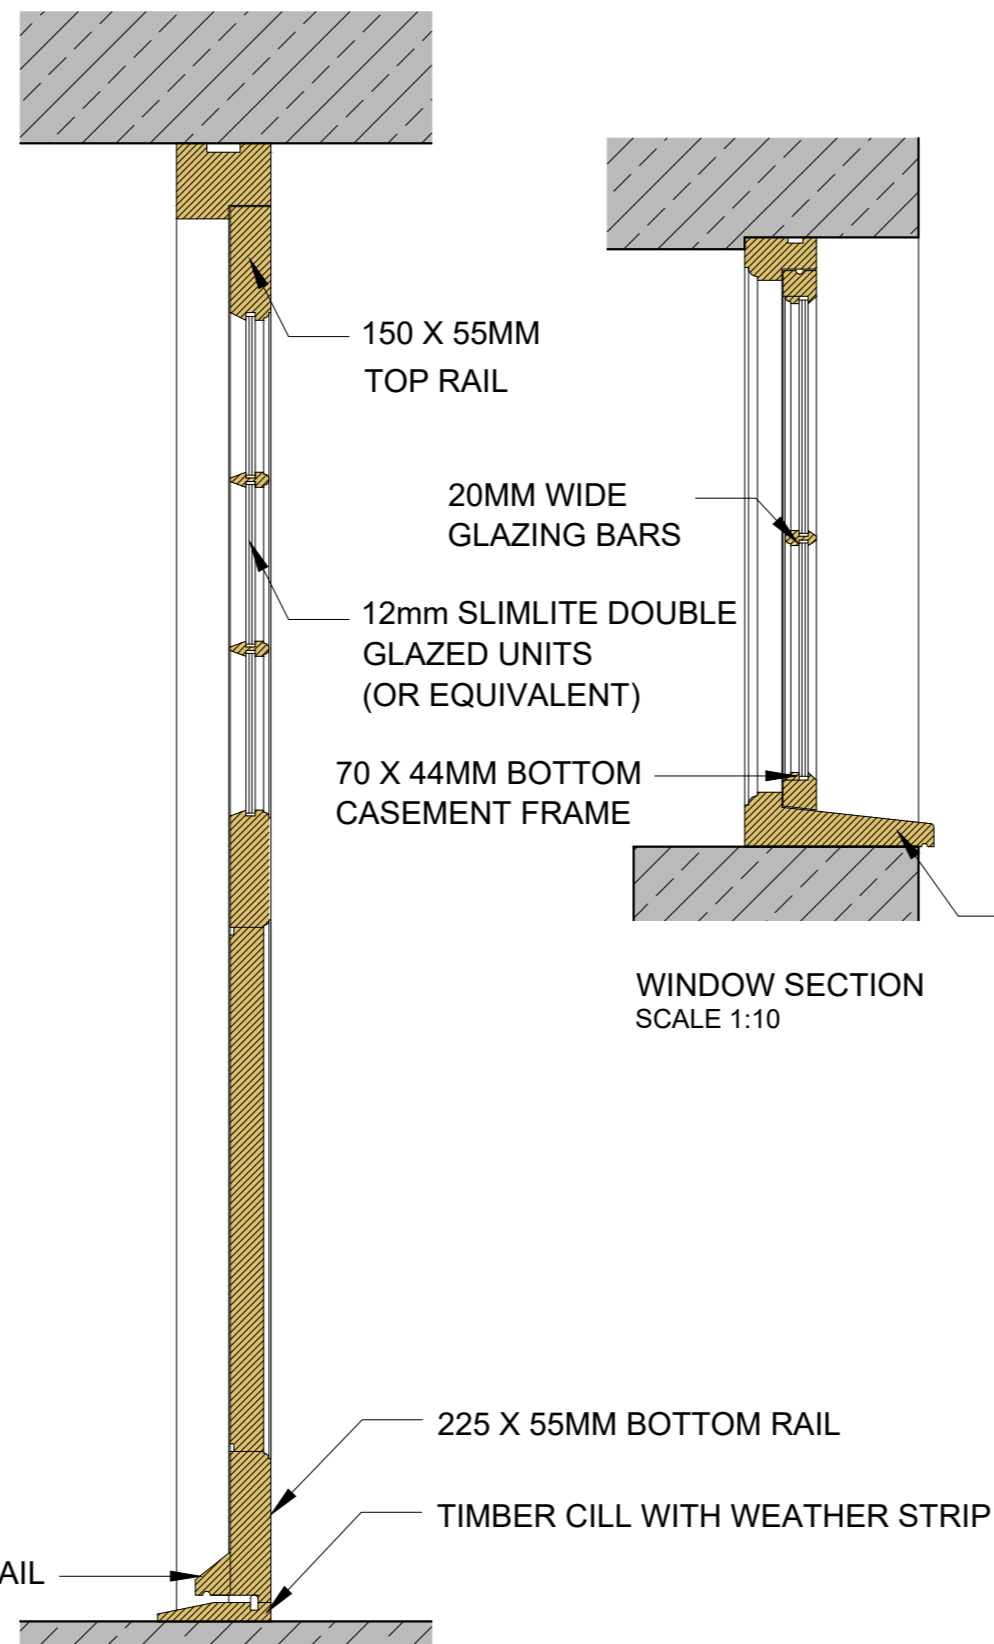


WINDOW SECTION
SCALE 1:10

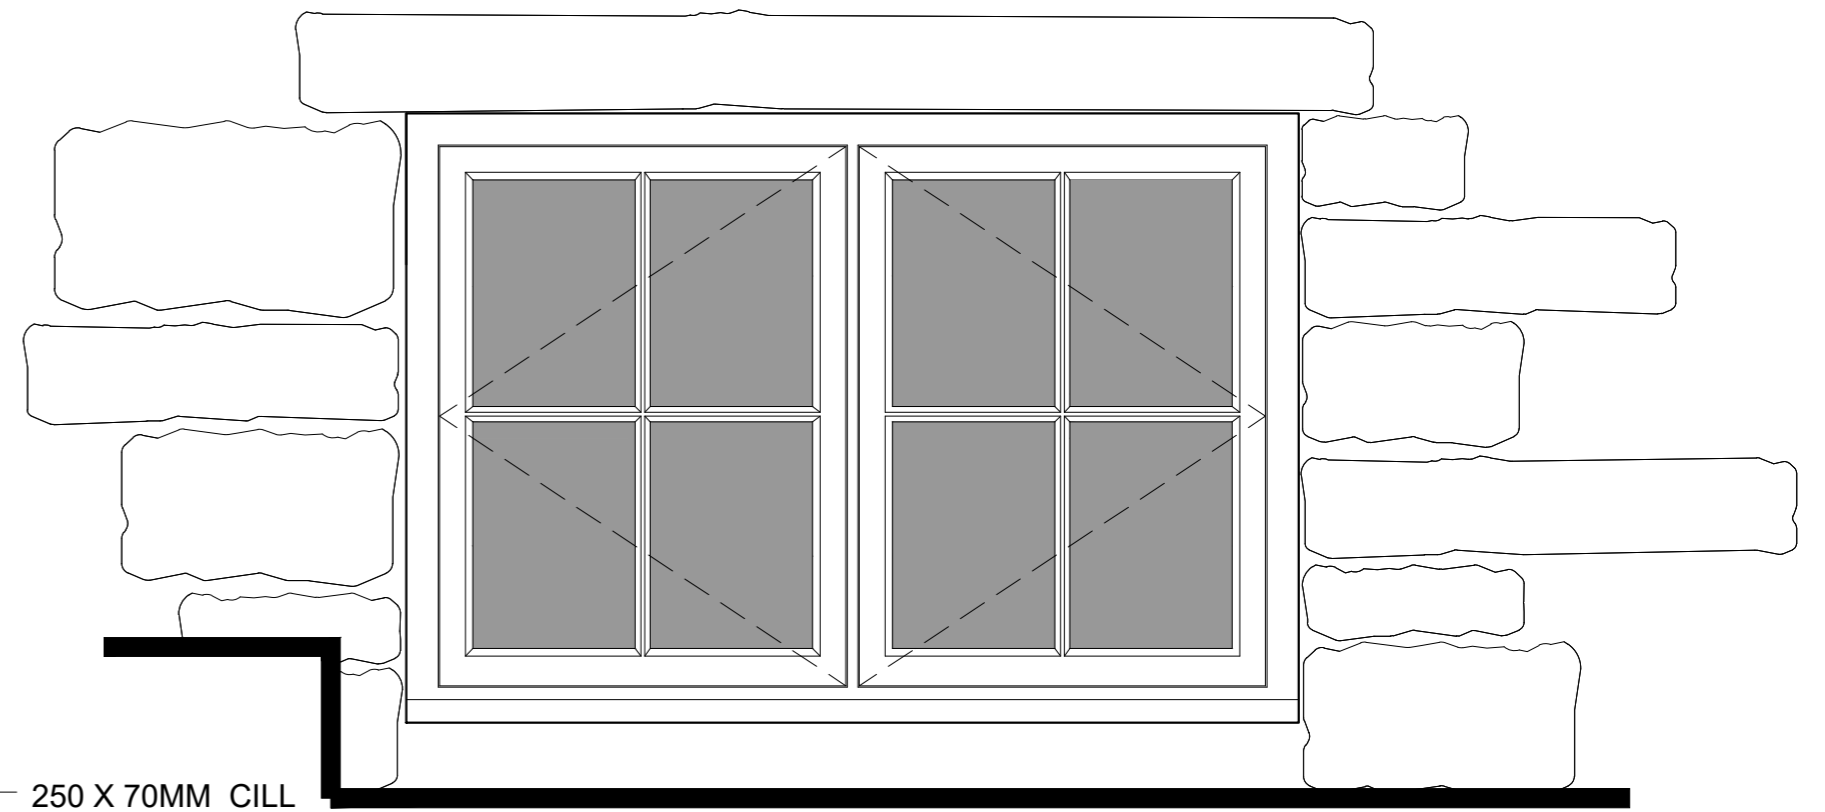

PROPOSED WINDOW TO REAR ELEVATION OF GROUND FLOOR - ELEVATION
SCALE 1:10

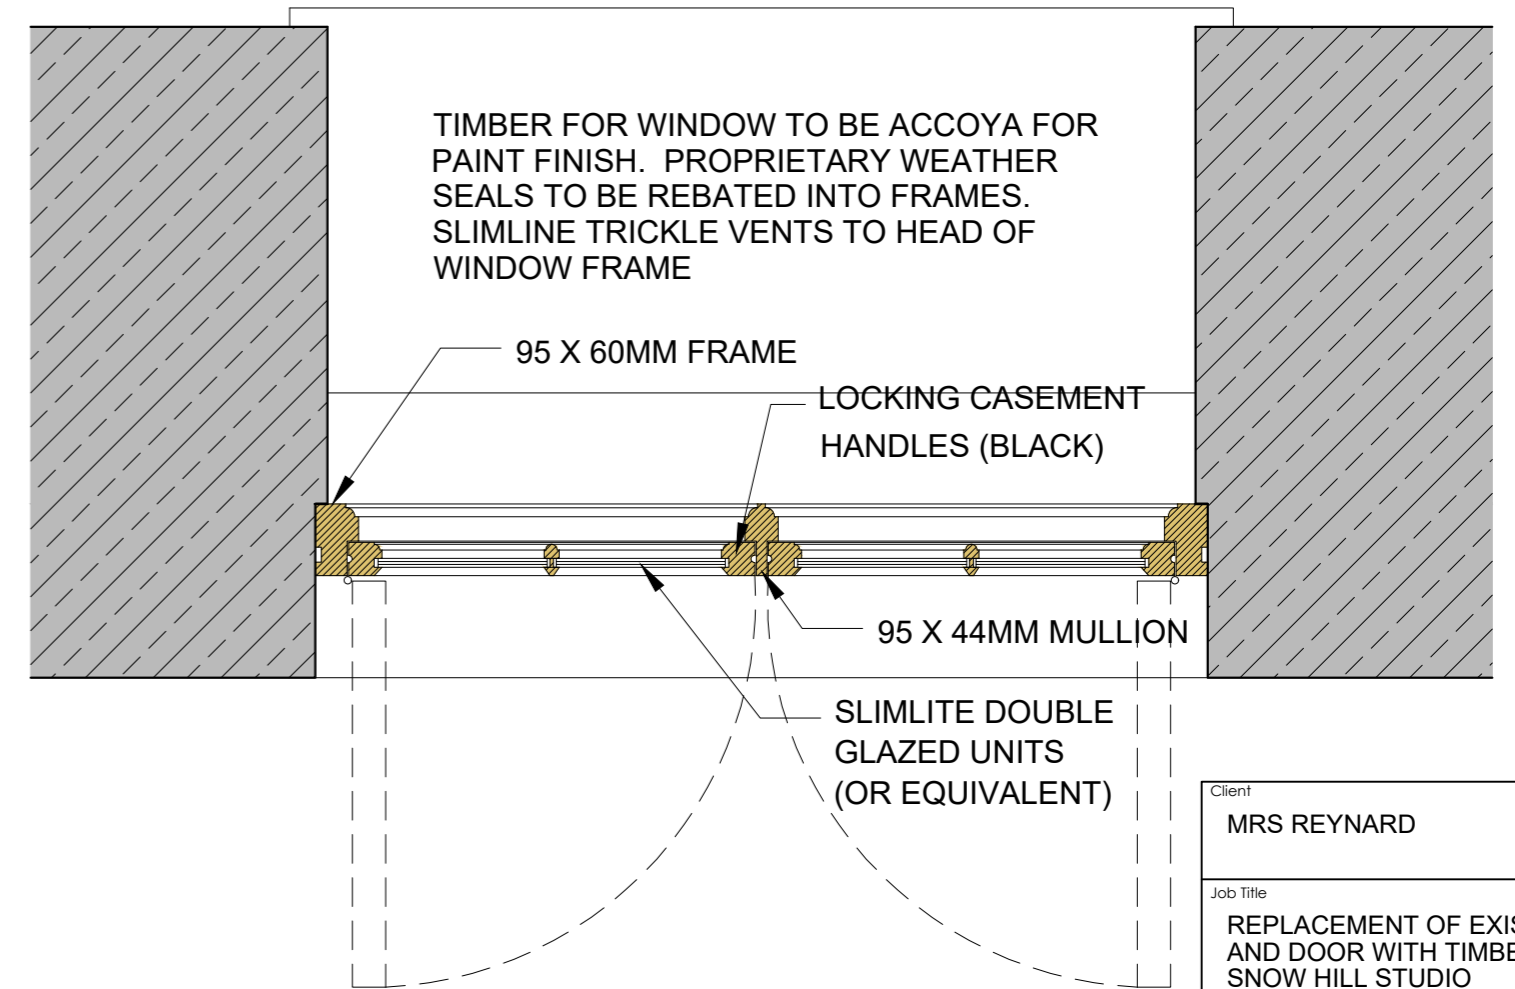

PROPOSED WINDOW TO REAR ELEVATION OF GROUND FLOOR - PLAN
SCALE 1:10

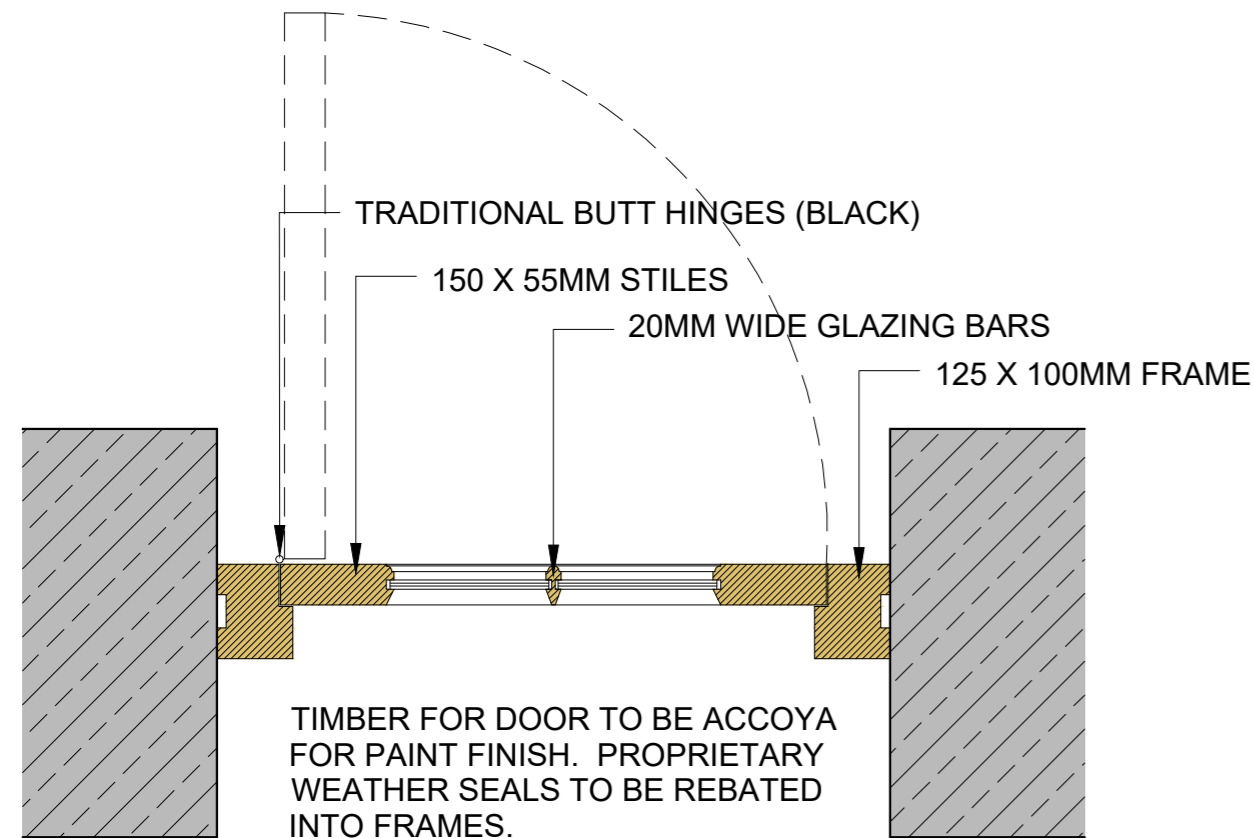

PROPOSED TIMBER DOOR TO REAR ELEVATION OF SECOND FLOOR - PLAN
SCALE 1:10

Client
MRS REYNARD

Job Title
REPLACEMENT OF EXISTING WINDOW AND DOOR WITH TIMBER AT SNOW HILL STUDIO MAIN STREET GIBBURN LANCASHIRE BB7 4HD

Drawing Title
PROPOSED DOOR AND WINDOW DETAILS

Scale
1:10 @ A2

Date
OCT 2021

Drawn
MF

spa
ARCHITECTS

SUNDERLAND PEACOCK & ASSOCIATES LTD.
HAZELMERE, PIMLICO ROAD, CLITHEROE
LANCASHIRE, BB7 2AG
T 01200 423178 F 01200 427328
E info@sunderlandpeacock.com
www.sunderlandpeacock.com



6528 - P01