




Red edge for 3/2007/0252

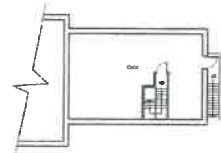


Proposed Cellar Plan
Scale 1:200

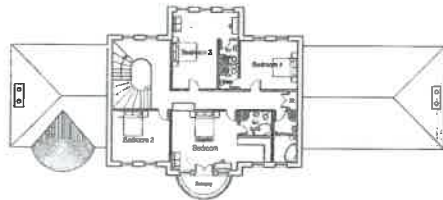


Proposed First Floor Plan
Scale 1:200

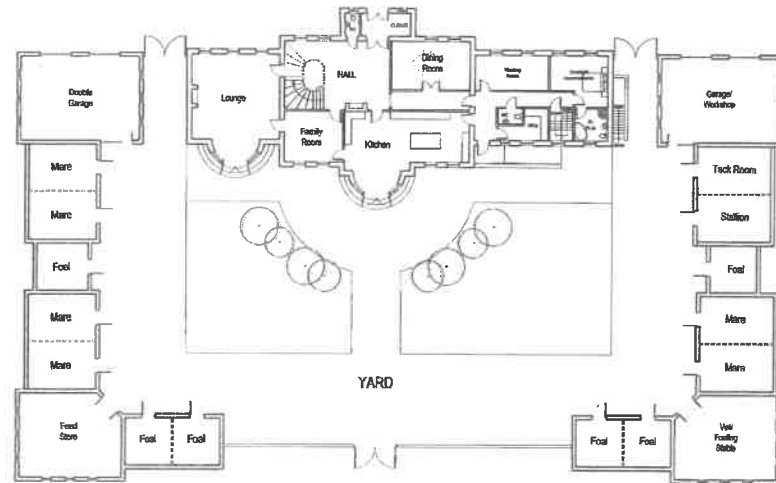

Proposed Ground Floor Plan
Scale 1:200

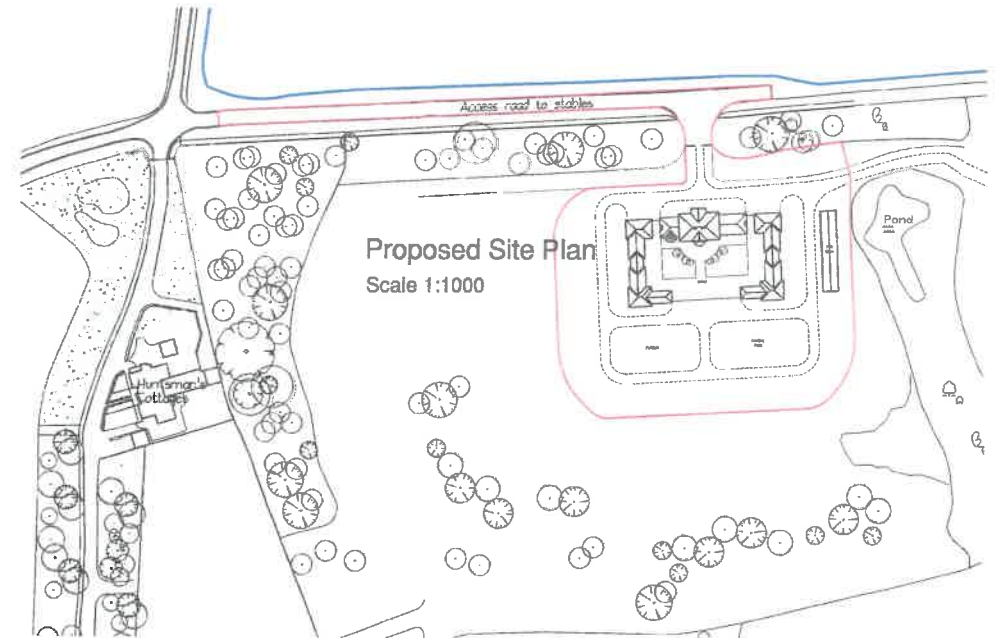

Proposed Site Plan
Scale 1:1000

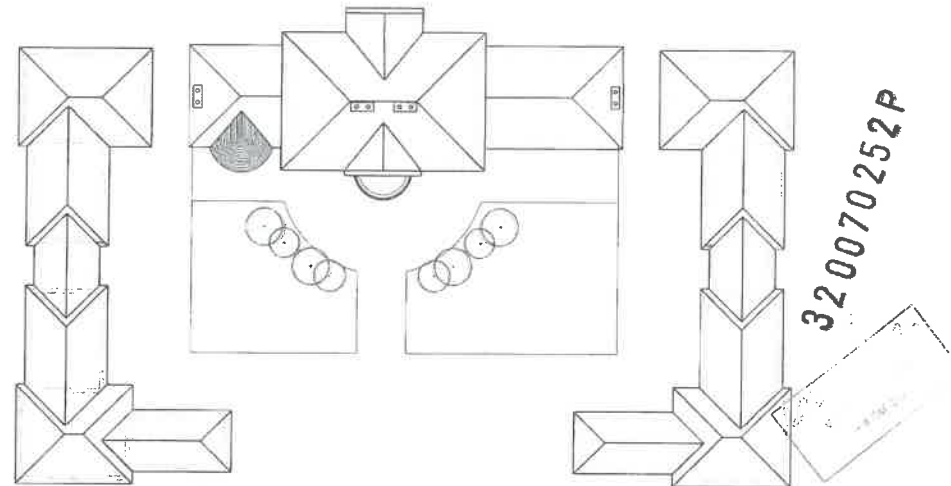

Proposed Roof Plan
Scale 1:200

320070252P

Notes: 1. This drawing is subject to copyright and is not to be reproduced in part or whole without approval. 2. Do not scale this drawing - Check all dimensions on site.	Client: Stud Farm House, Mellor Project: Proposed Plans Drawn: LM Scale: 1:200 Sheet: P10 Rev: A	PRELIMINARY INFORMATION ONLY BUILDING REGS FOR CONSTRUCTION FINAL / AS BUILT Checked by:	Client: Rally Developments Ltd. Project: Stud Farm House, Mellor Drawn: LM Scale: 1:200 Sheet: P10 Rev: A CASSIDY ASHTON Architects Building Surveyors Planners Designers www.cassidyashton.co.uk
--	--	---	--