



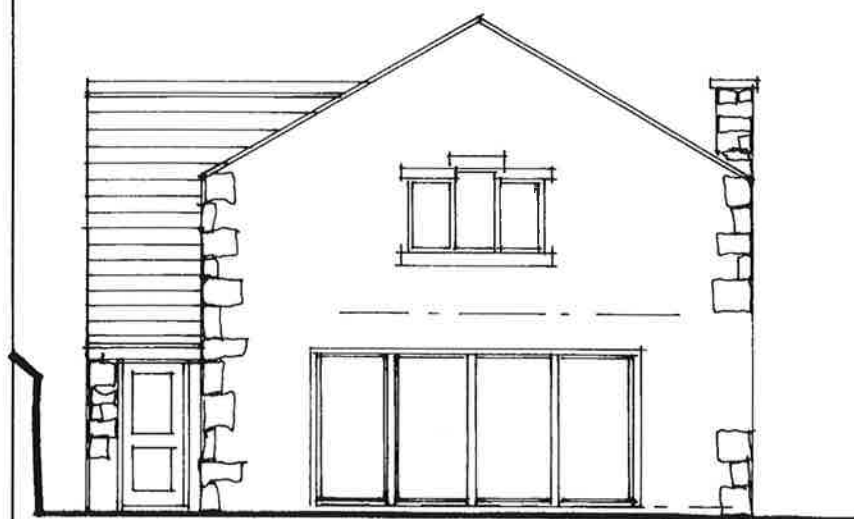


FRONT ELEVATION EAST

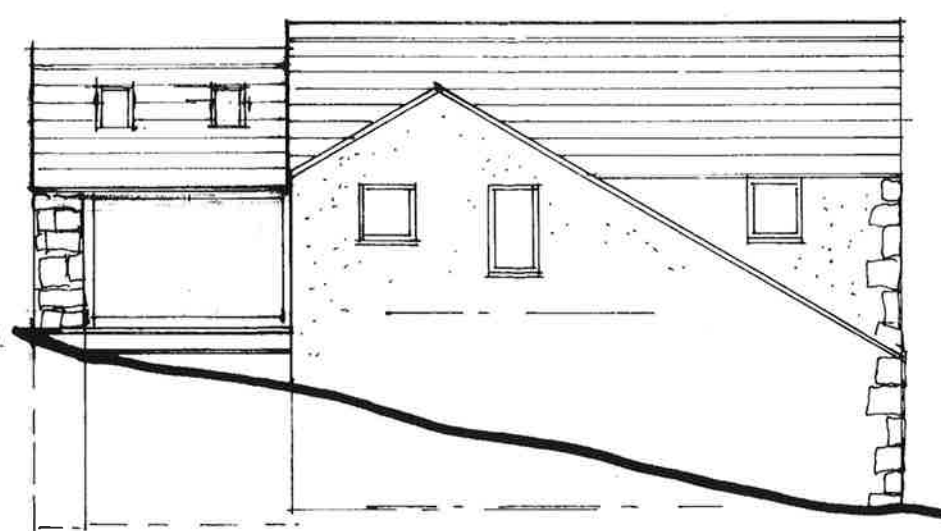



SIDE ELEVATION NORTH



SIDE ELEVATION SOUTH

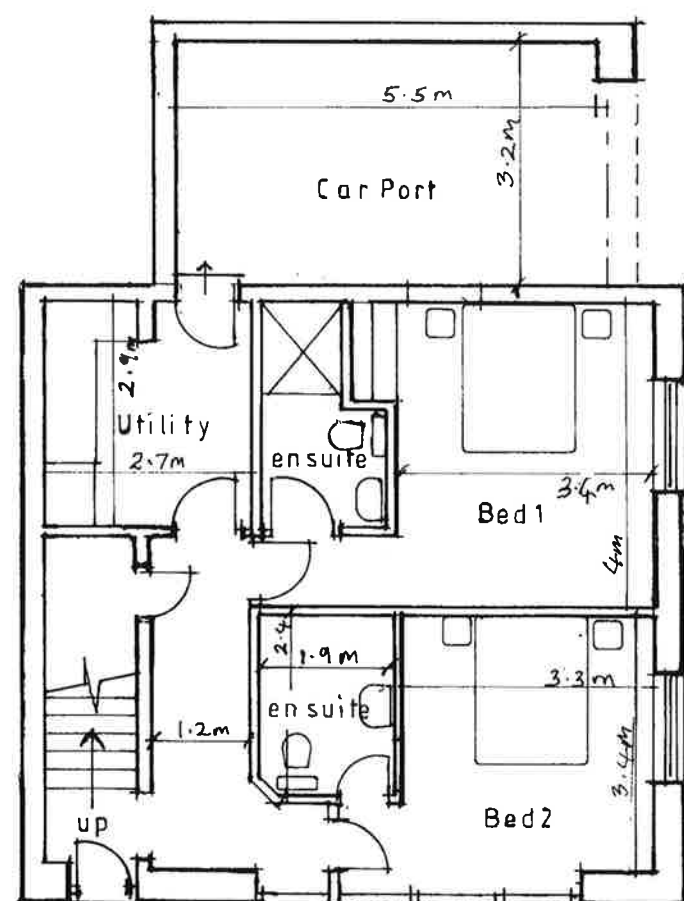

FIRST FLOOR PLAN

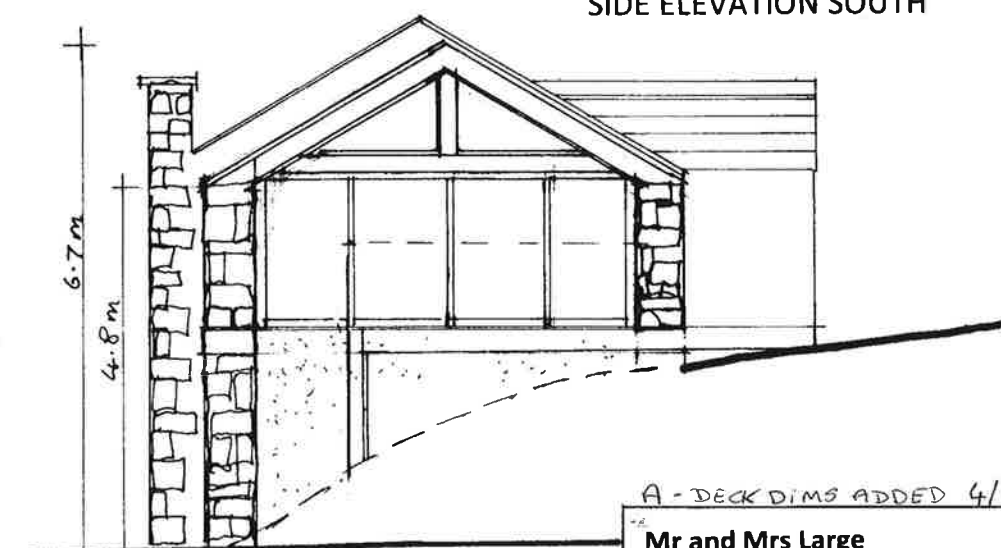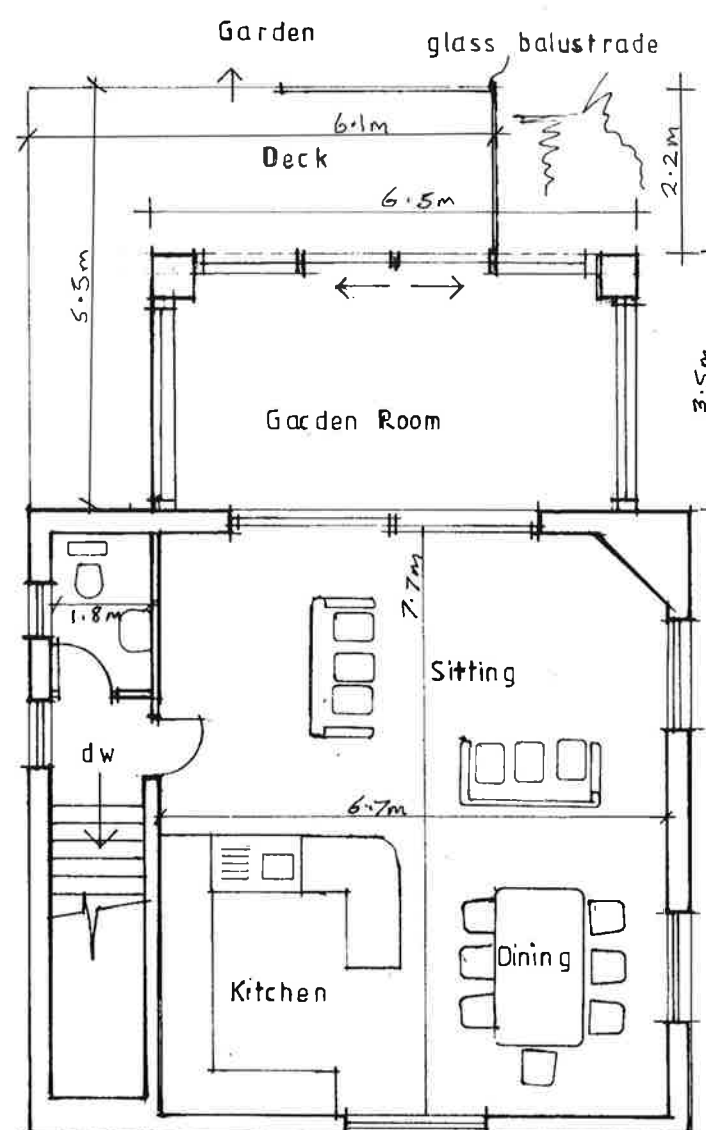

REAR ELEVATION WEST

A - DECK DIMS ADDED 4/11/21

Mr and Mrs Large

Proposed Alterations to Granny Flat
at Cockerham Hall

Mellor

Drawing Title
Proposed plans and
Elevations

Scale 1:100 Date Sep 21 Drawn LKR

spa
SUNDERLAND PEACOCK ARCHITECTS

SUNDERLAND PEACOCK & ASSOCIATES LTD.
HAZELMERE, PIMLICO ROAD, CLITHEROE
LANCASHIRE, BB7 2AG
T 01200 423178 F 01200 427328
E info@sunderlandpeacock.com
www.sunderlandpeacock.com



6490 - 2A