


# View From Field Section A-A (West Elevation)

Scale@1:100

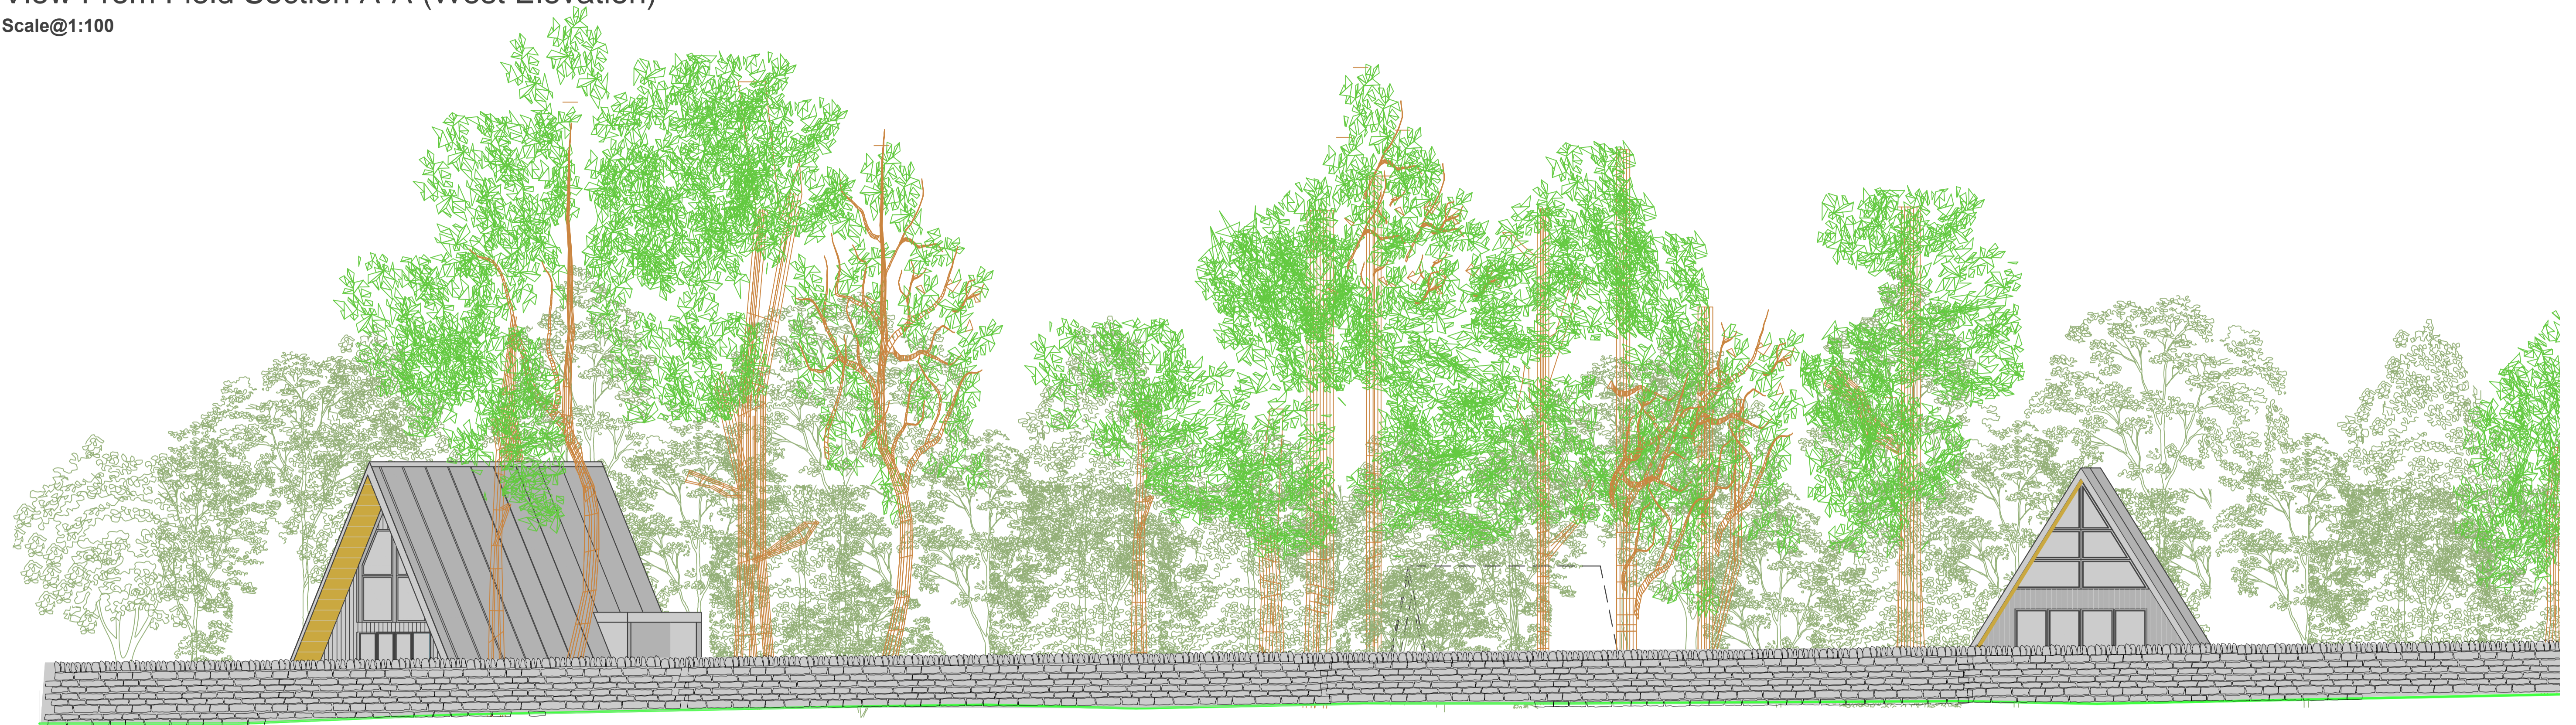


Datum Line 240.00

# Road Side Scene (South West) Section B-B

Scale@1:100



Datum Line 240.00

Client		
Mr Martyn Schofield		
Job Title		
Brockthorn The Woods Tosside Skipton		
Drawing Title		
Proposed Sections		
Scale	Date	Drawn
1:100@A1	August 2021	TDS
 SUNDERLAND PEACOCK & ASSOCIATES LTD. HAZELMERE, PEARCO ROAD, CLITHEROE LANCASHIRE, BB7 2AG T 01200 423178 F 01200 427528 E info@sunderlandpeacock.com www.sunderlandpeacock.com		
6284 - P03		