

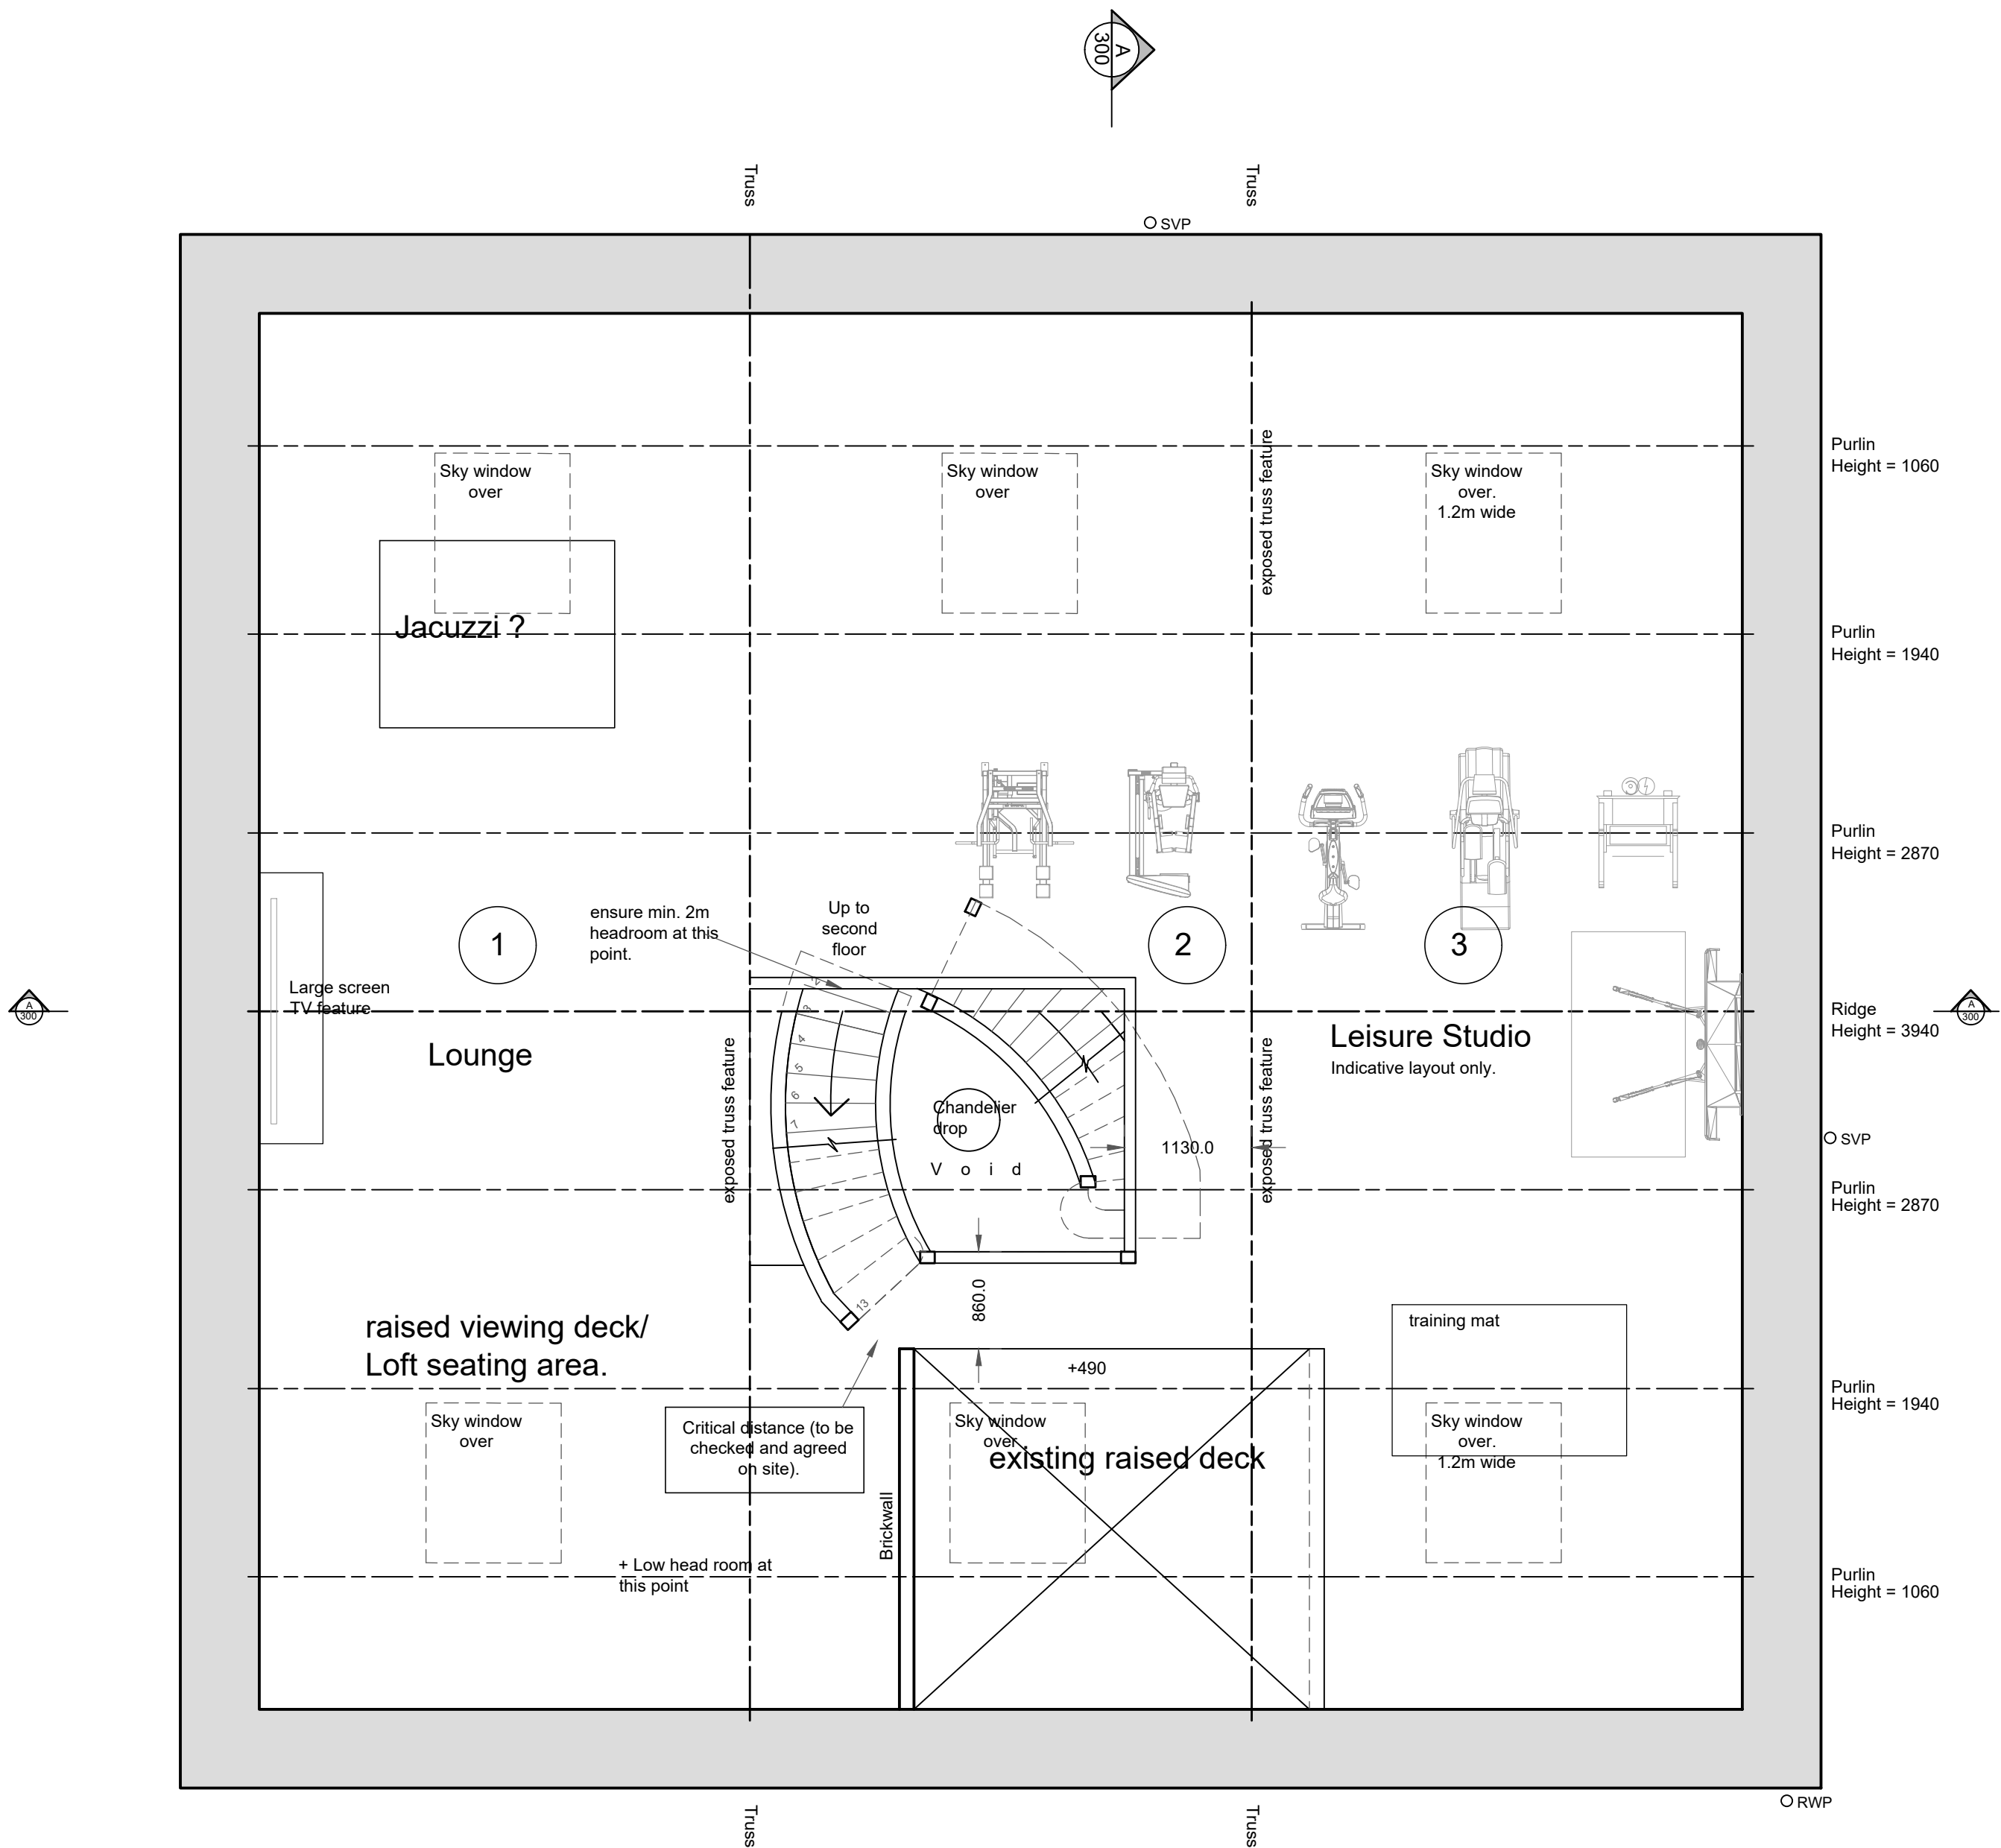


Proposed First Floor Plan
SCALE 1:60 @ A1

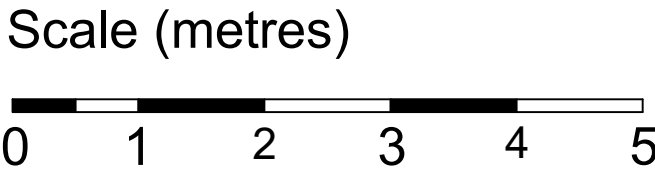

Proposed Second Floor Plan
SCALE 1:60 @ A1

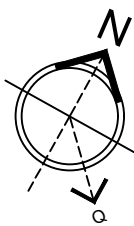

Proposed First & Second Floor Plans

Rev.	Date	Description
C	02-07-2021	Amendment as per client requirements. Master Bedroom updated.
D	02-07-2021	Amendments as per client requirements (Scheme 3)
E	16-09-2021	3 Panel window replaced Juliet balcony to the rear.
H	29-10-2021	Planning drawings updated.

DO NOT SCALE: Use figured dimensions only. Contractor to check all dimensions before commencement of works. It is the contractor's responsibility to report any inconsistencies on this drawing, or between drawings, to the Architect and to request clarification and instruction before proceeding. This drawing must only be used for the purpose for which it is supplied. This drawing is the copyright of Areeba Architecture Ltd and may not be reproduced in any form whatsoever without prior express written consent.

Proposed First & Second Floor Plans

Client:	Mr Mohammed Suhail Patel	Drawing No.	BB304-202-H
Project:	Proposed Extension Tanner House Barn, BB1 9DJ Higher Ramsgrave Road, Blackburn	Purpose of Issue:	Planning Submission
Scale:	1:50 @ A1	Date:	May 2021