



West Elevation  
1:50 Scale


Garage door replaced  
with French doors




South Elevation  
1:50 Scale



East Elevation  
1:50 Scale

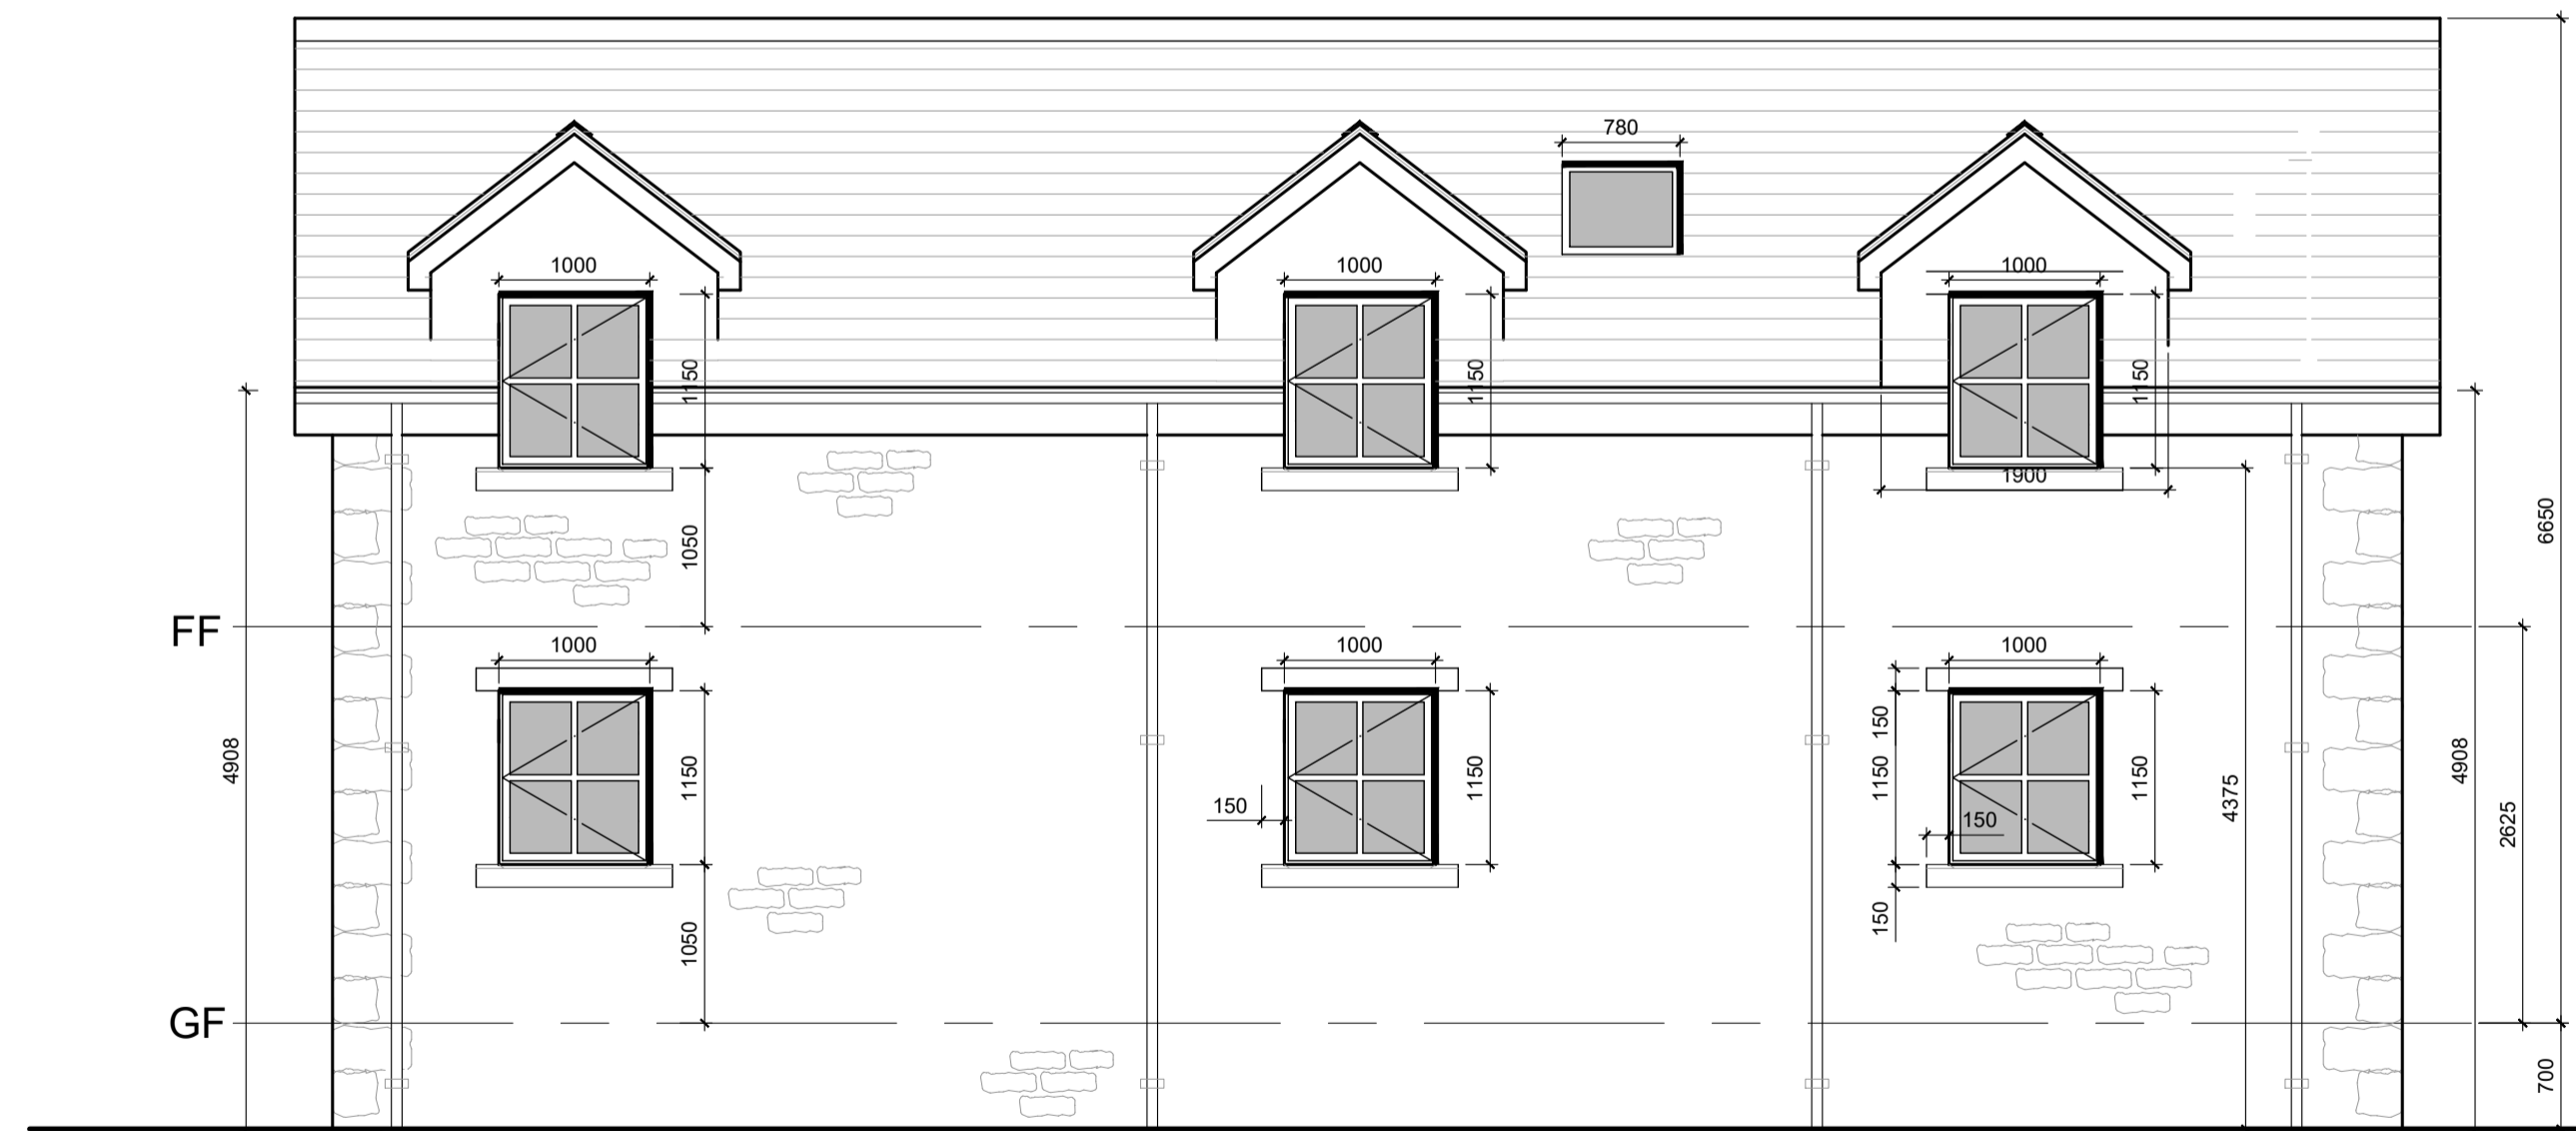

North Elevation  
1:50 Scale

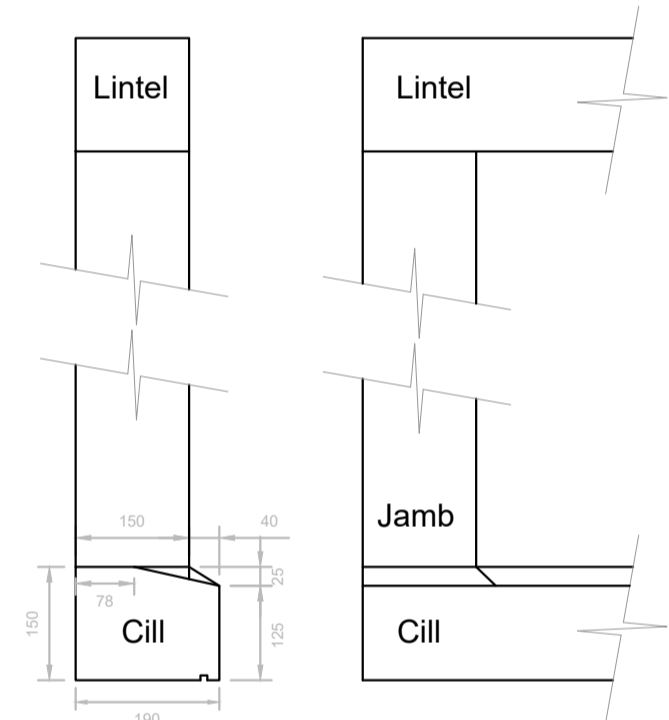

Typical stone surround detail.

- Rev. D: Updated following external site survey. 07/01/2022.
- Rev. C: Garage door replaced with french doors. 01/11/2021.
- Rev. B: Additional dimensions added to overall heights. 02.02.2016
- Rev. A: Additional dimensions added to windows. 11.12.2015

Client  
Mr and Mrs P Mart

Job Title  
Proposed New Dwelling  
Dunsop Bridge Trout Farm  
Dunsop Bridge  
BB7 3AX

Drawing Title  
Proposed Elevations

Scale: 1:50 @ A1 Date: Nov 2015 Drawn: Craig Harrison

**spa**  
SUNDERLAND PEACOCK ARCHITECTS  
SUNDERLAND PEACOCK & ASSOCIATES LTD.  
HAZELMERE, PIMLICO ROAD, CLITHEROE  
LANCASHIRE, BB7 2AG  
T 01200 423178 F 01200 427328  
E info@sunderlandpeacock.com  
www.sunderlandpeacock.com

4603 - 006 D