


First Floor Plan  
1:50 Scale

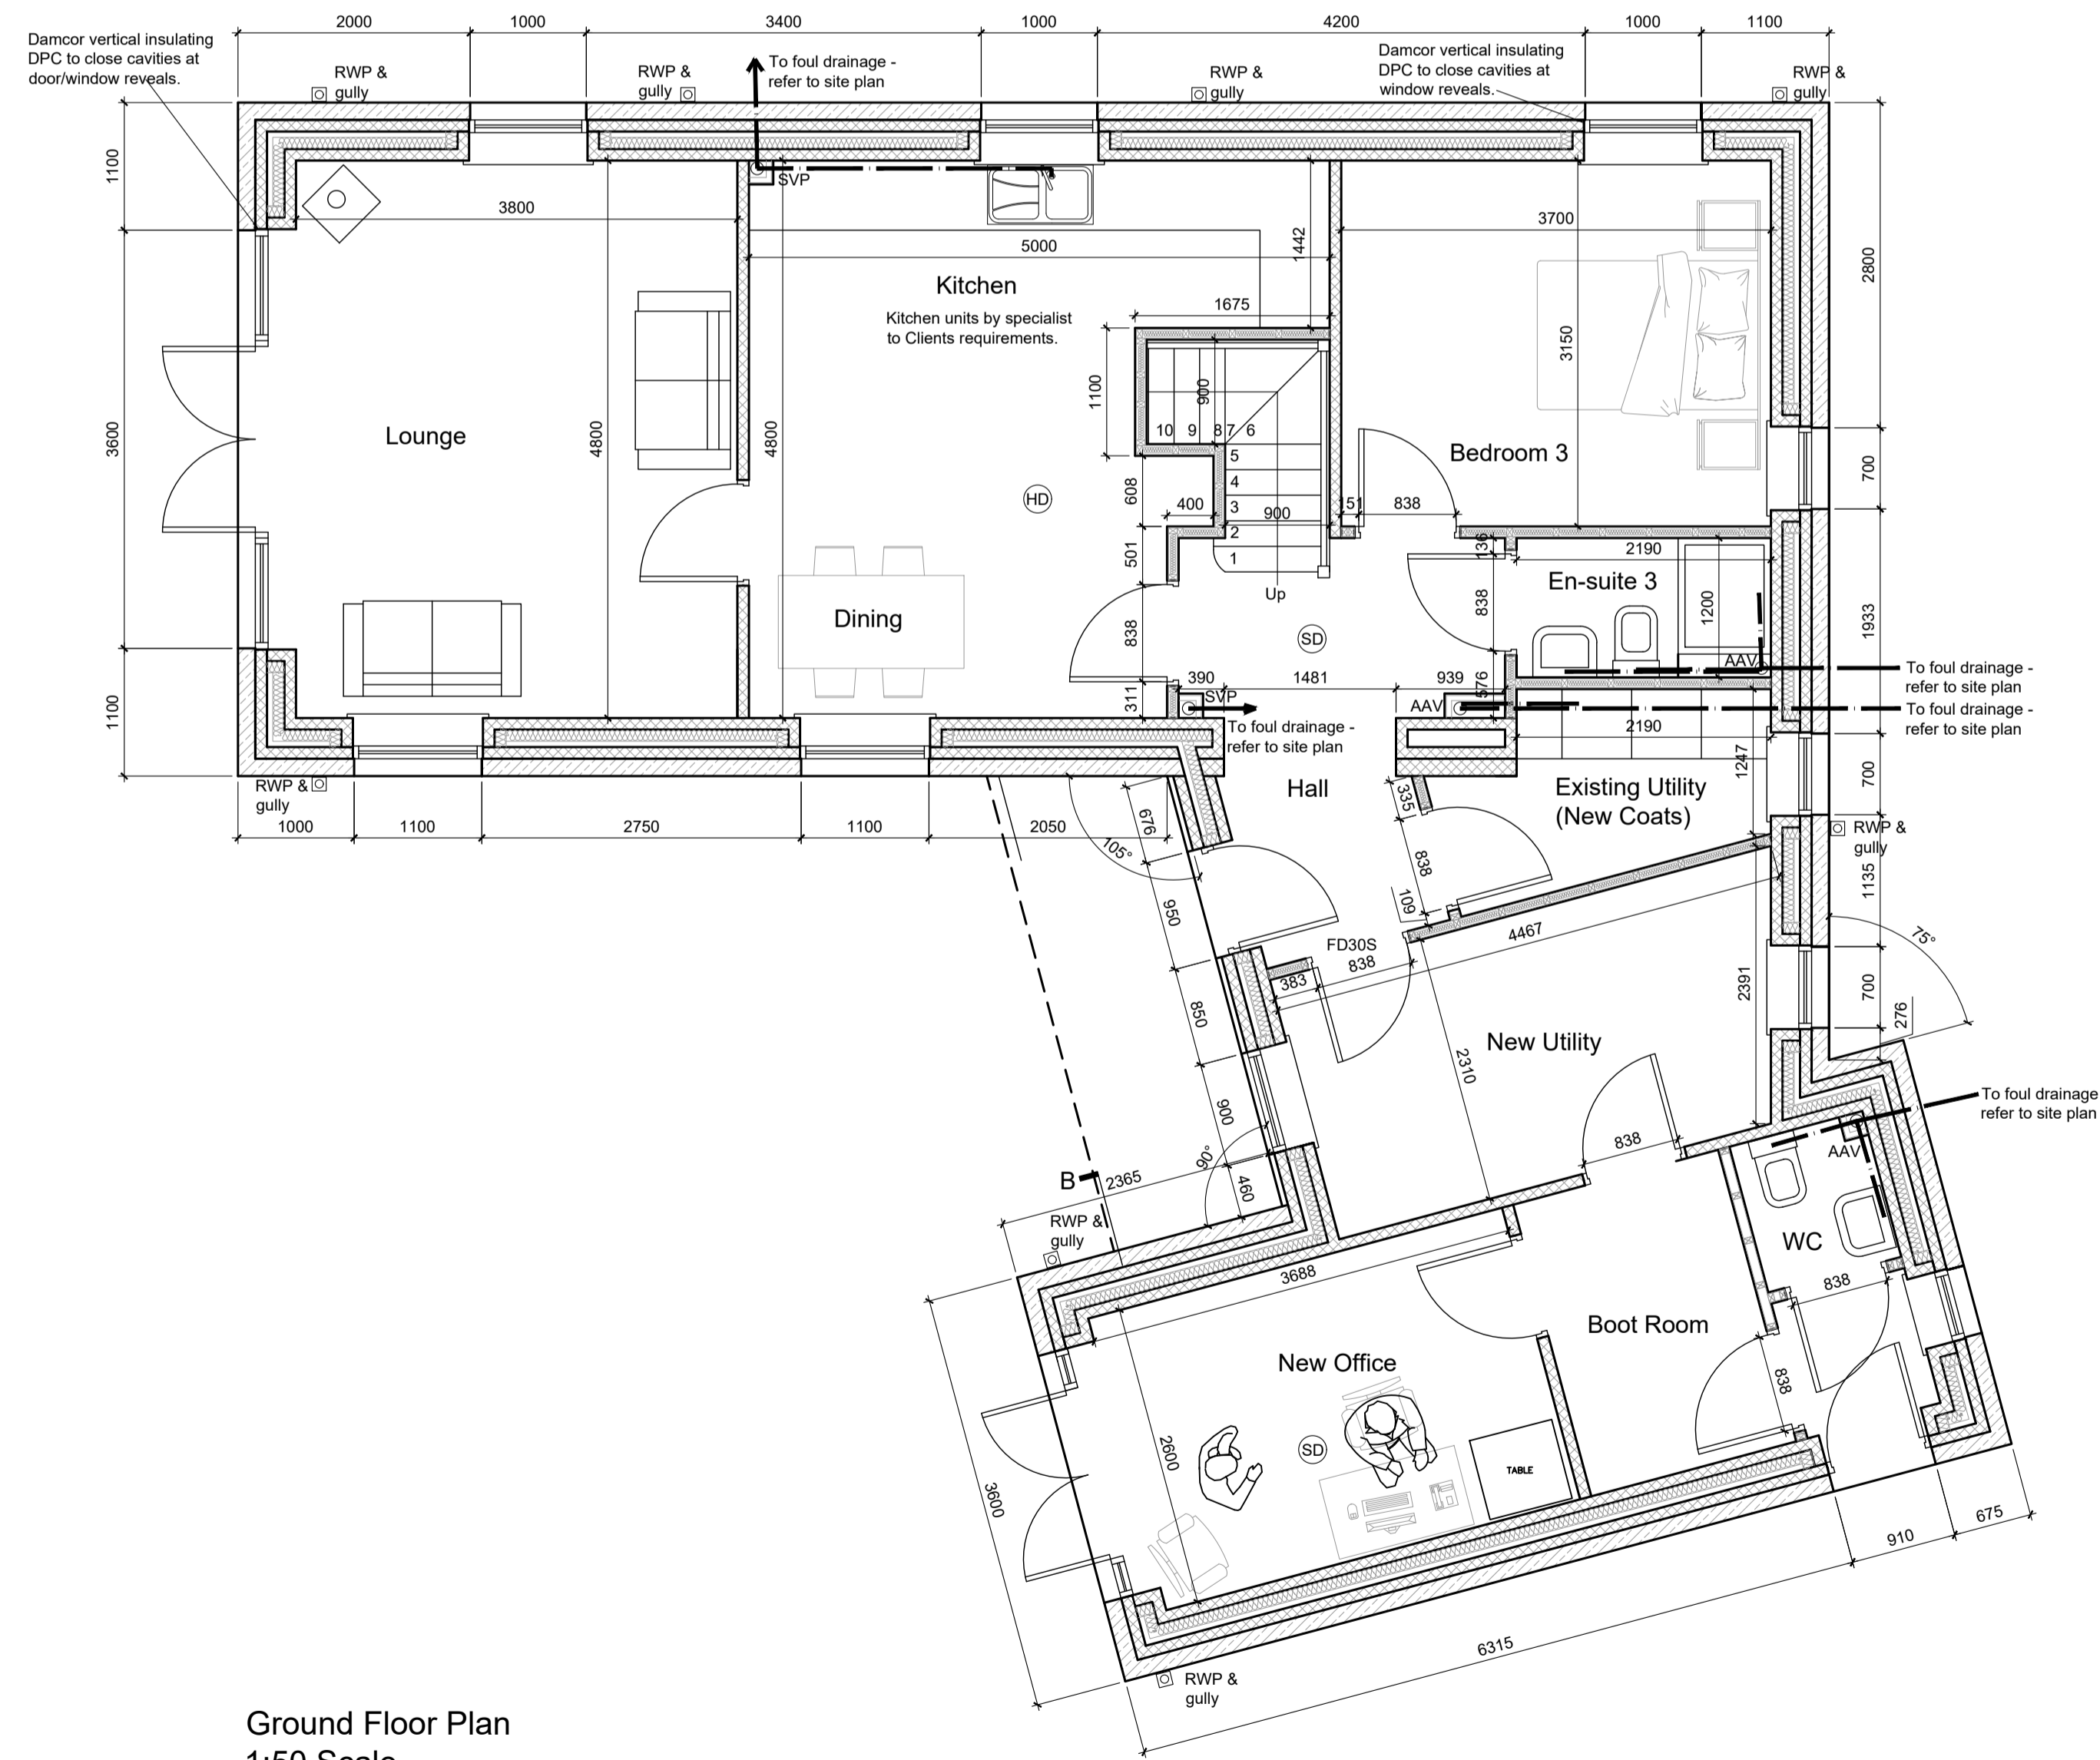

Ground Floor Plan  
1:50 Scale

Rev. B. Updated following external site survey, 07/01/2022.  
Rev. A. Garage converted to office, and Existing Office converted to new Utility, 01/11/2021.

Client  
Mr and Mrs P Mart

Job Title  
Proposed New Dwelling  
Dunsop Bridge Trout Farm  
Dunsop Bridge  
BB7 3AX

Drawing Title  
Proposed Floor Plans and Elevations

Scale  
1:50 @ A1

Date  
Oct 2015

Drawn  
Craig Harrison

**spa**  
SUNDERLAND PEACOCK ARCHITECTS

SUNDERLAND PEACOCK & ASSOCIATES LTD.  
HAZELMERE, PIMLICO ROAD, CLITHEROE  
LANCASHIRE, BB7 2AG  
T 01200 423178 F 01200 427328  
E info@sunderlandpeacock.com  
www.sunderlandpeacock.com

4603 - 005 B