



# PROPOSED FLOOR PLAN, ELEVATIONS & TYPICAL SECTION

GARDEN COTTAGE - 9 CHURCH STREET - RIBCHESTER - LANCASHIRE - PR3 3XP

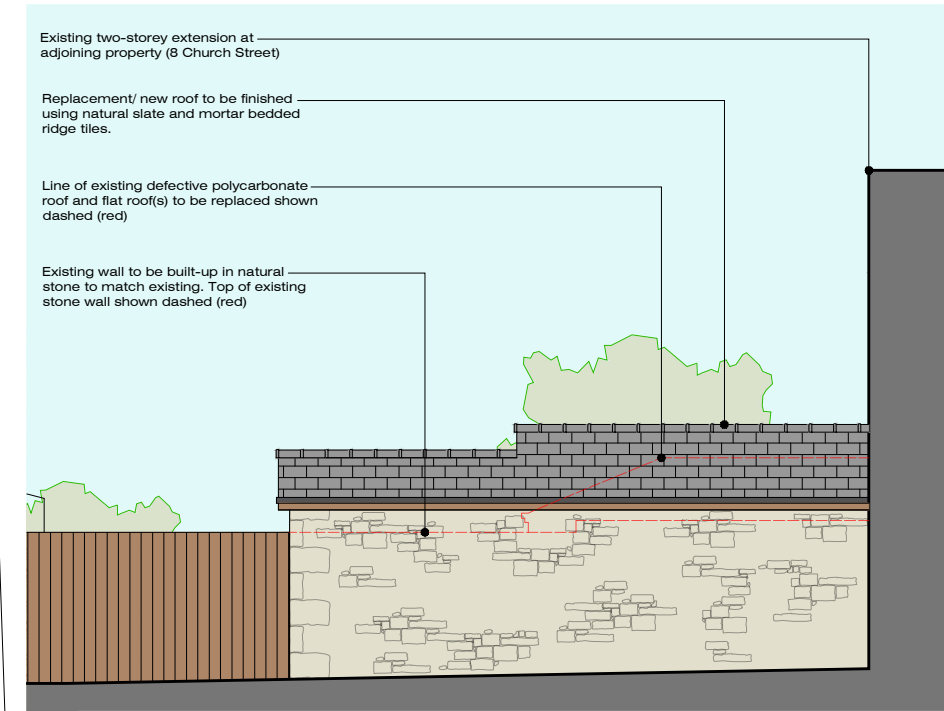


Side (South-East) Elevation

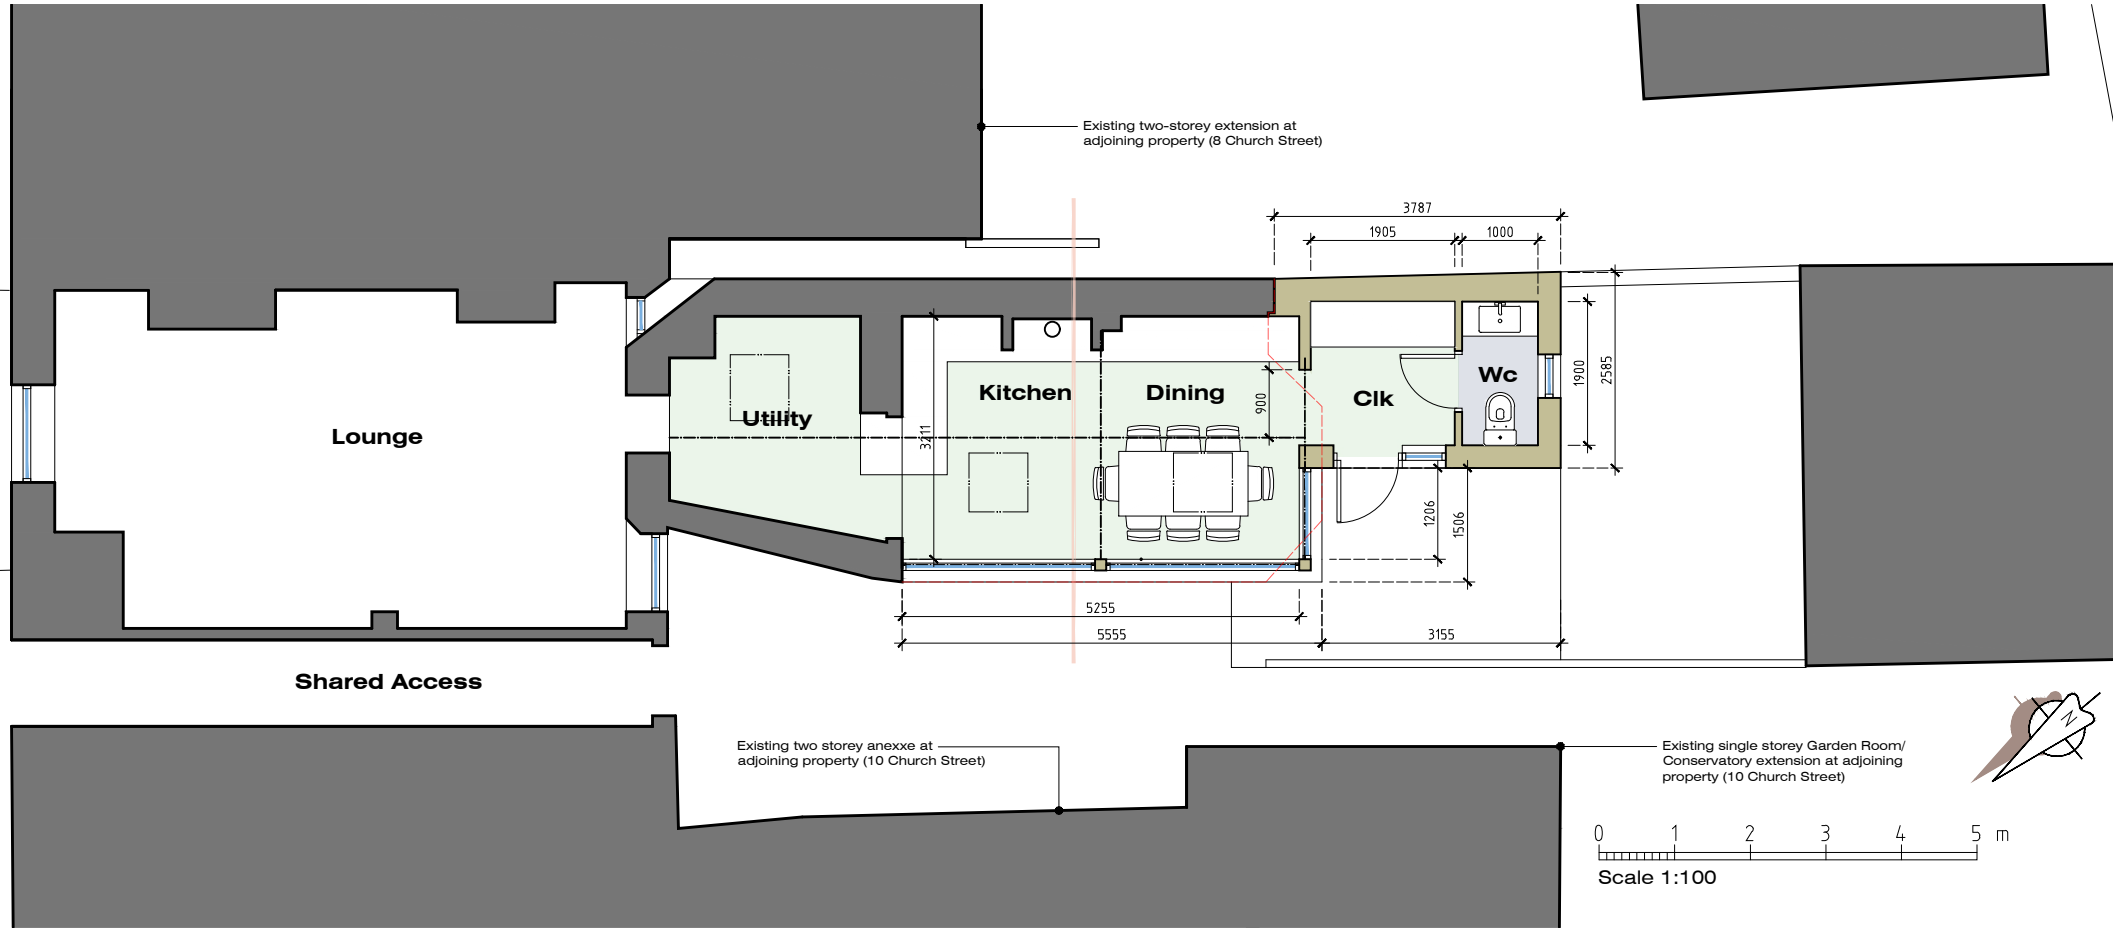

Front (North-East) Elevation

Side (North-West) Sectional Elevation

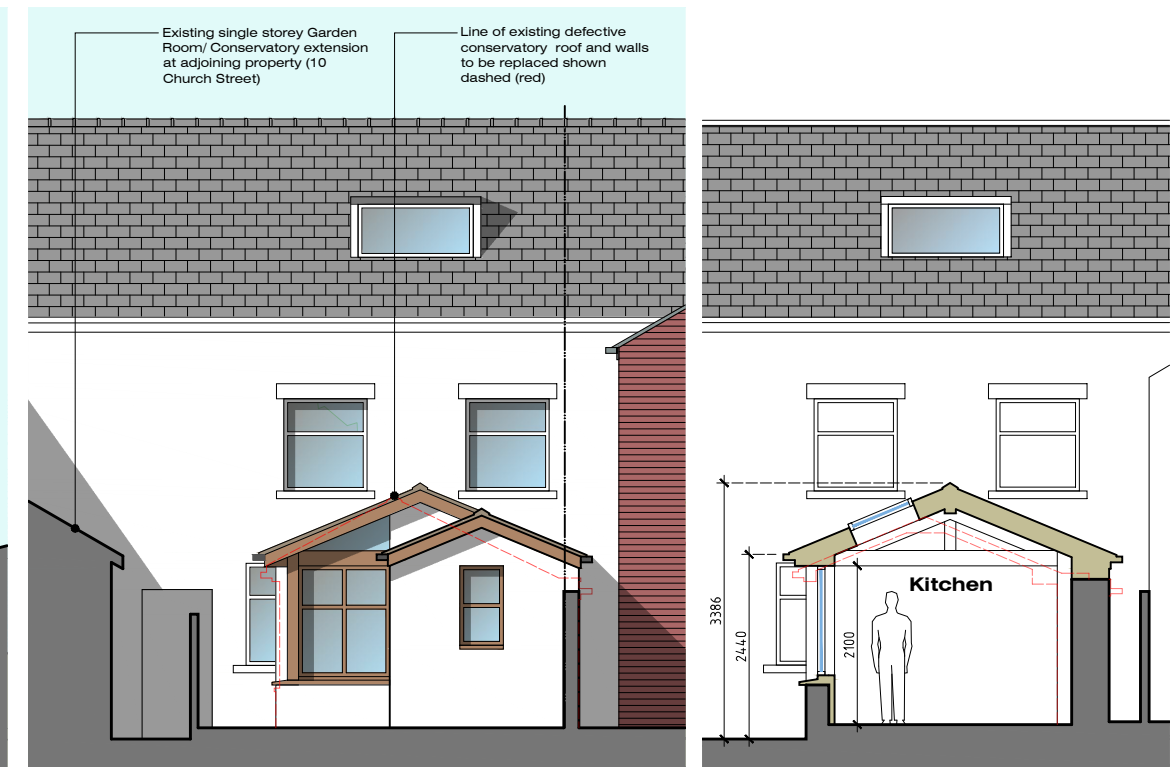

Rear (South-West) Elevation

Typical Section

MR & MRS GREENHALGH GARDEN COTTAGE 9 CHURCH STREET RIBCHESTER LANCASHIRE PR3 3XP	<b>JM-0222</b>	<b>004</b>
	<b>PROPOSED: PLANS/ELEV/SECTION</b>	Date: 28.10.21 Drawn: J Monks Scale: 1:100 (A3)

**MONKS-ARCHITECTURAL-DESIGN**  
25 BIRCHFIELD DRIVE - LONGRIDGE- PRESTON - PR3 3HP