


EXISTING & PROPOSED SITE PLANS

GARDEN COTTAGE - 9 CHURCH STREET - RIBCHESTER - LANCASHIRE - PR3 3XP

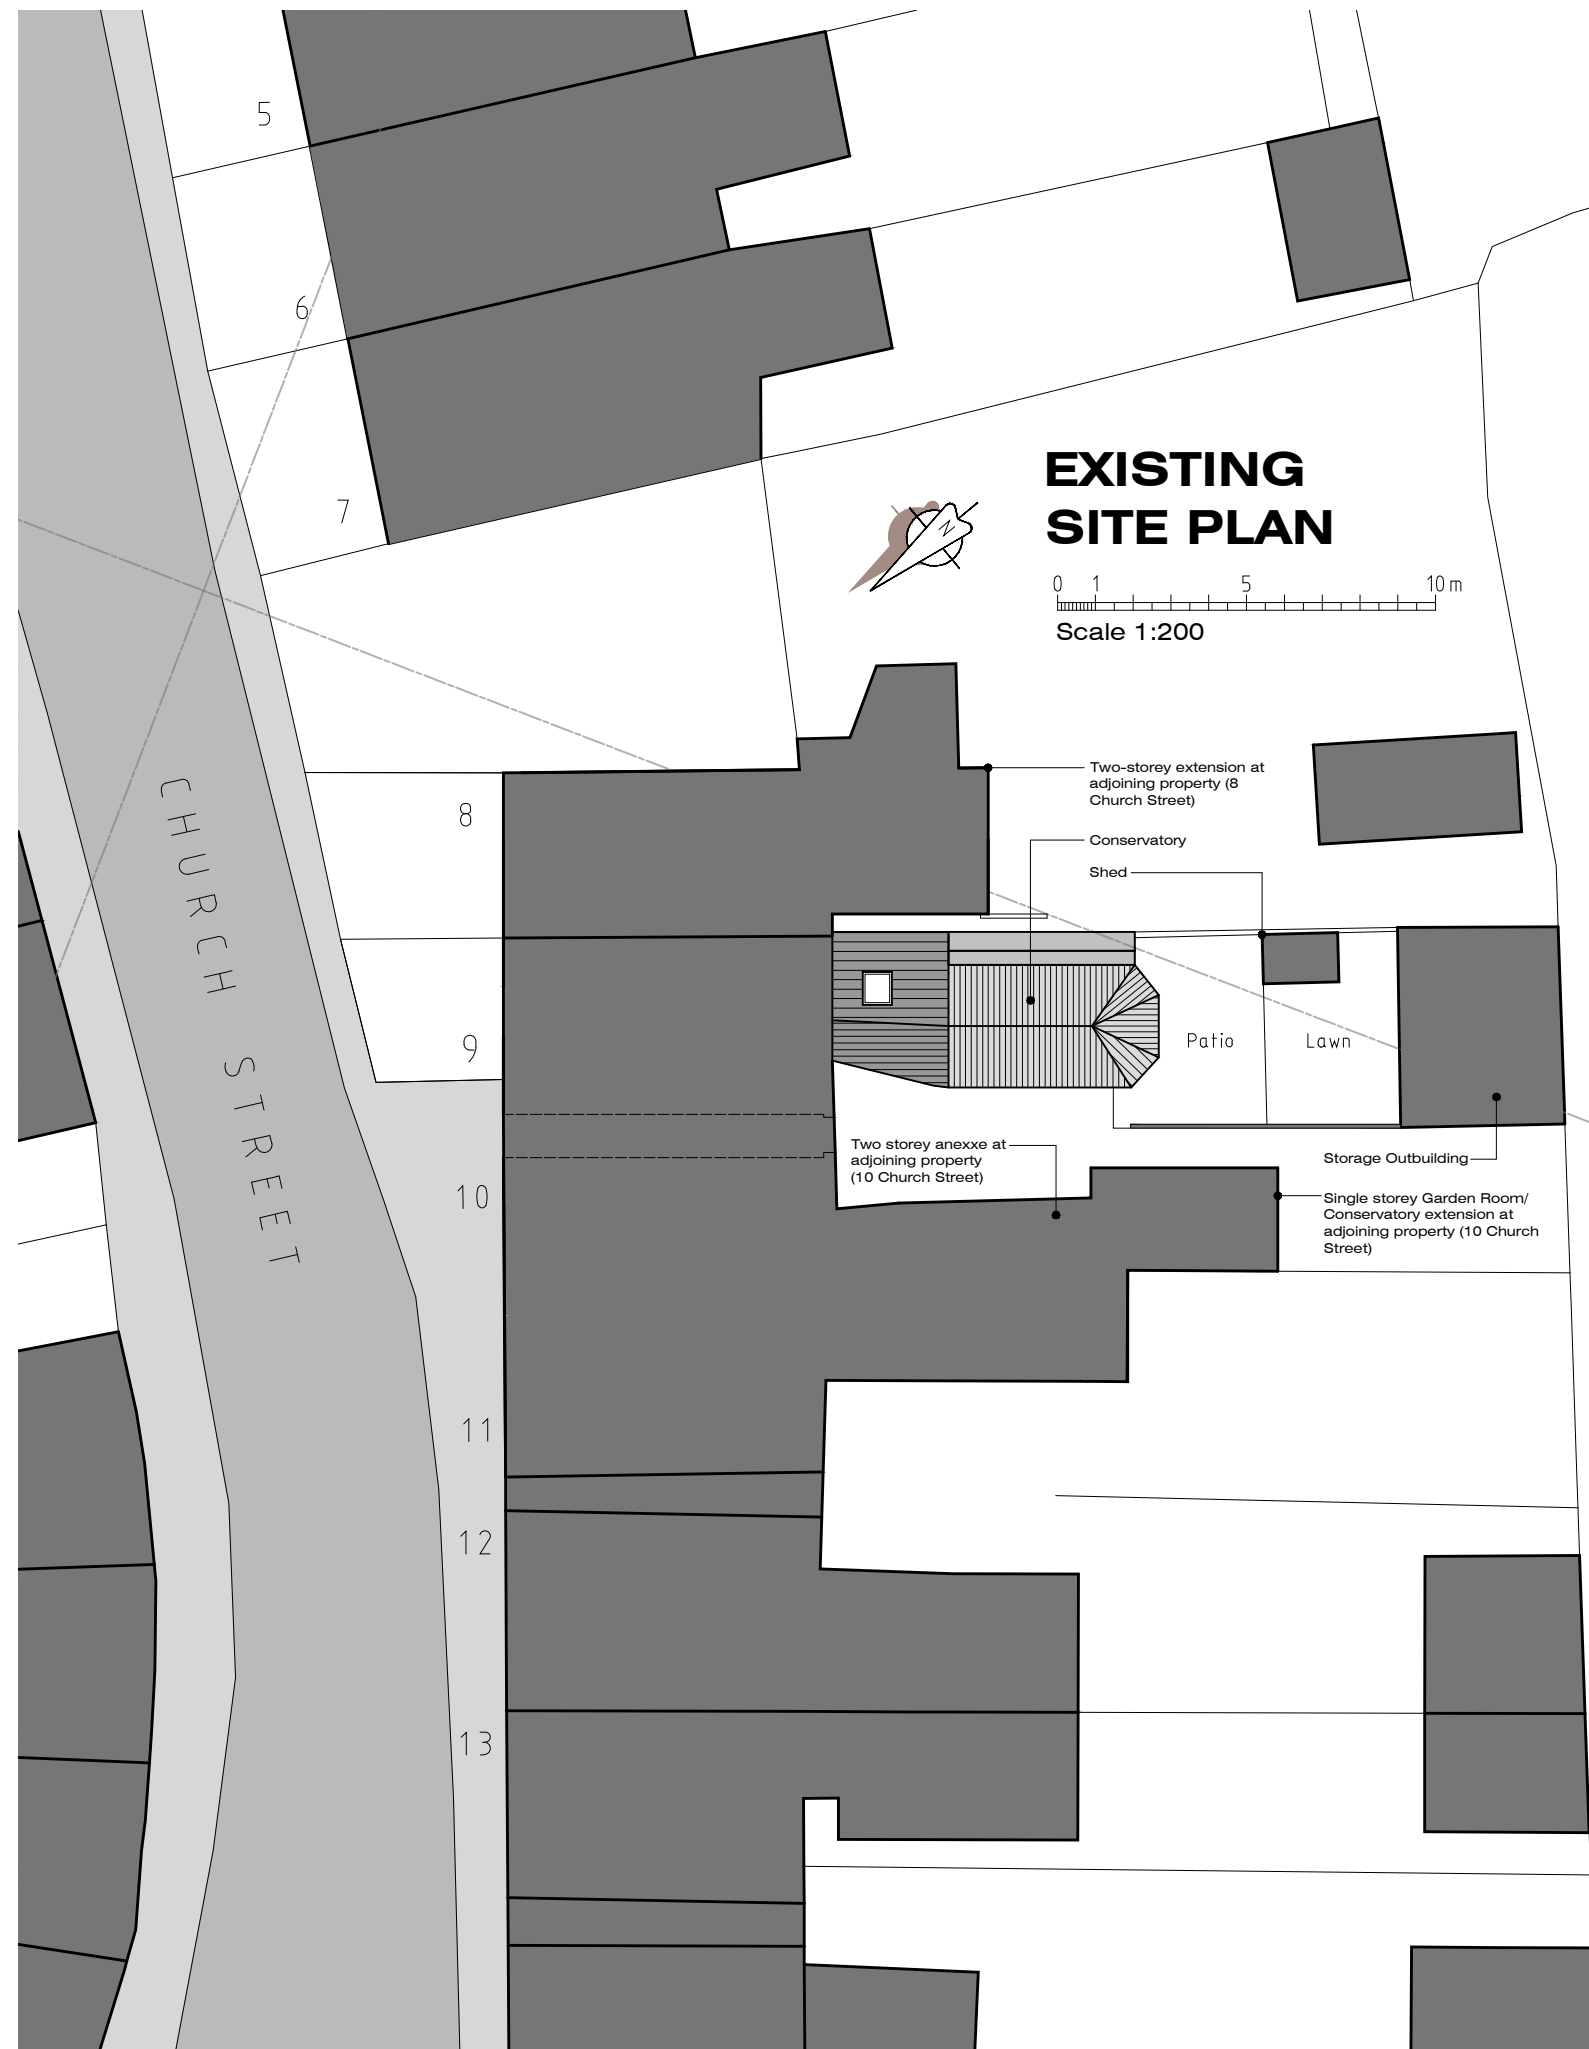

MR & MRS GREENHALGH
GARDEN COTTAGE
9 CHURCH STREET
RIBCHESTER
LANCASHIRE PR3 3XP

JM-0222
EXISTING & PROPOSED
SITE PLANS

002
Date: 28.10.21
Drawn: J Monks
Scale: 1: 200 (A3)

MONKS-ARCHITECTURAL-DESIGN
25 BIRCHFIELD DRIVE - LONGRIDGE- PRESTON - PR3 3HP