



**FRONT ELEVATION**




**REAR ELEVATION**

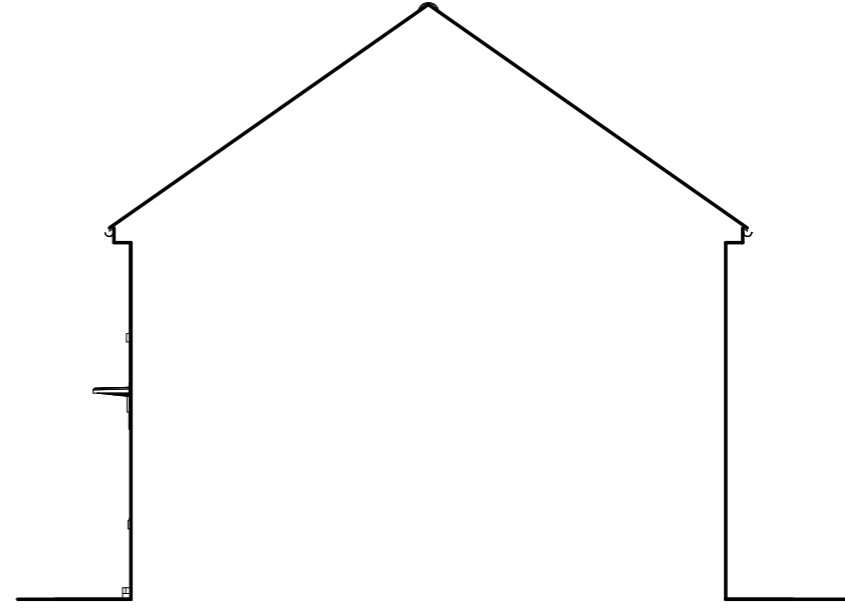


**SIDE ELEVATION**

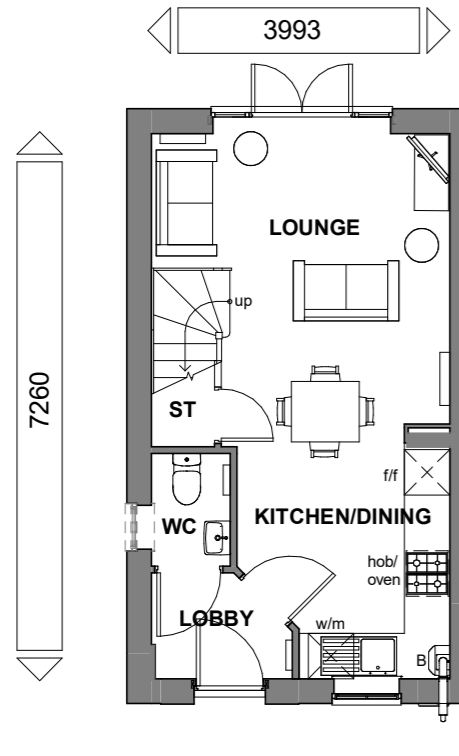

**GROUND FLOOR**

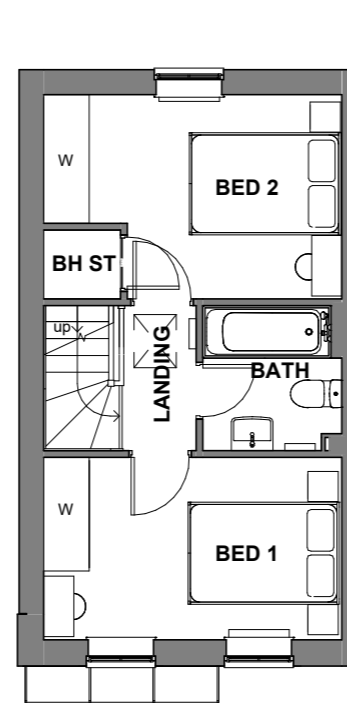

**FIRST FLOOR**

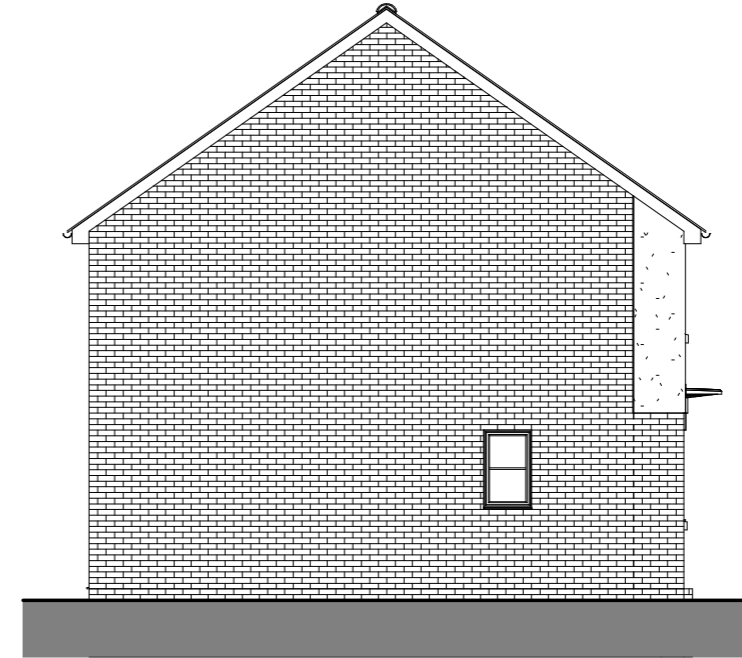

**SIDE ELEVATION**

Floor Area: 624 ft<sup>2</sup> / 58.0 m<sup>2</sup>

Sales Name: Denford (End)

House Type Code: BDNF 5BRE

Spec: AMBASSADOR Drawing No: 01

Drawn: JL

Checked:

Date: Sep 2020

Scale: 1 : 100 @A3

**WARNING TO HOUSE-PURCHASERS**

Buyers are warned that this is a working drawing and the contents of this drawing may be subject to change during the progress of the build process. The layout, form, content, and dimensions specified are included for general guidance only. Finishes or features shown may alter in respect of the individual properties. Whilst we make every effort to ensure our drawings are up to date there may from time to time be an unavoidable delay in updating these due to changes in regulations and/or re-planning. Purchasers are advised to check with Sales Adviser whether any alterations have been made to this drawing. The contents of this drawing do not constitute a contract, part of any contract or warranty unless specifically incorporated into the contract. They should not be relied upon for the purposes of entering into a contract to purchase any property.

**Planning**

Rev	Description	Date
A	Refer to Data Sheet for full revision description	Nov 2021



**BARRATT**  
MANCHESTER DIVISION