



EXTENT OF EXTENSION

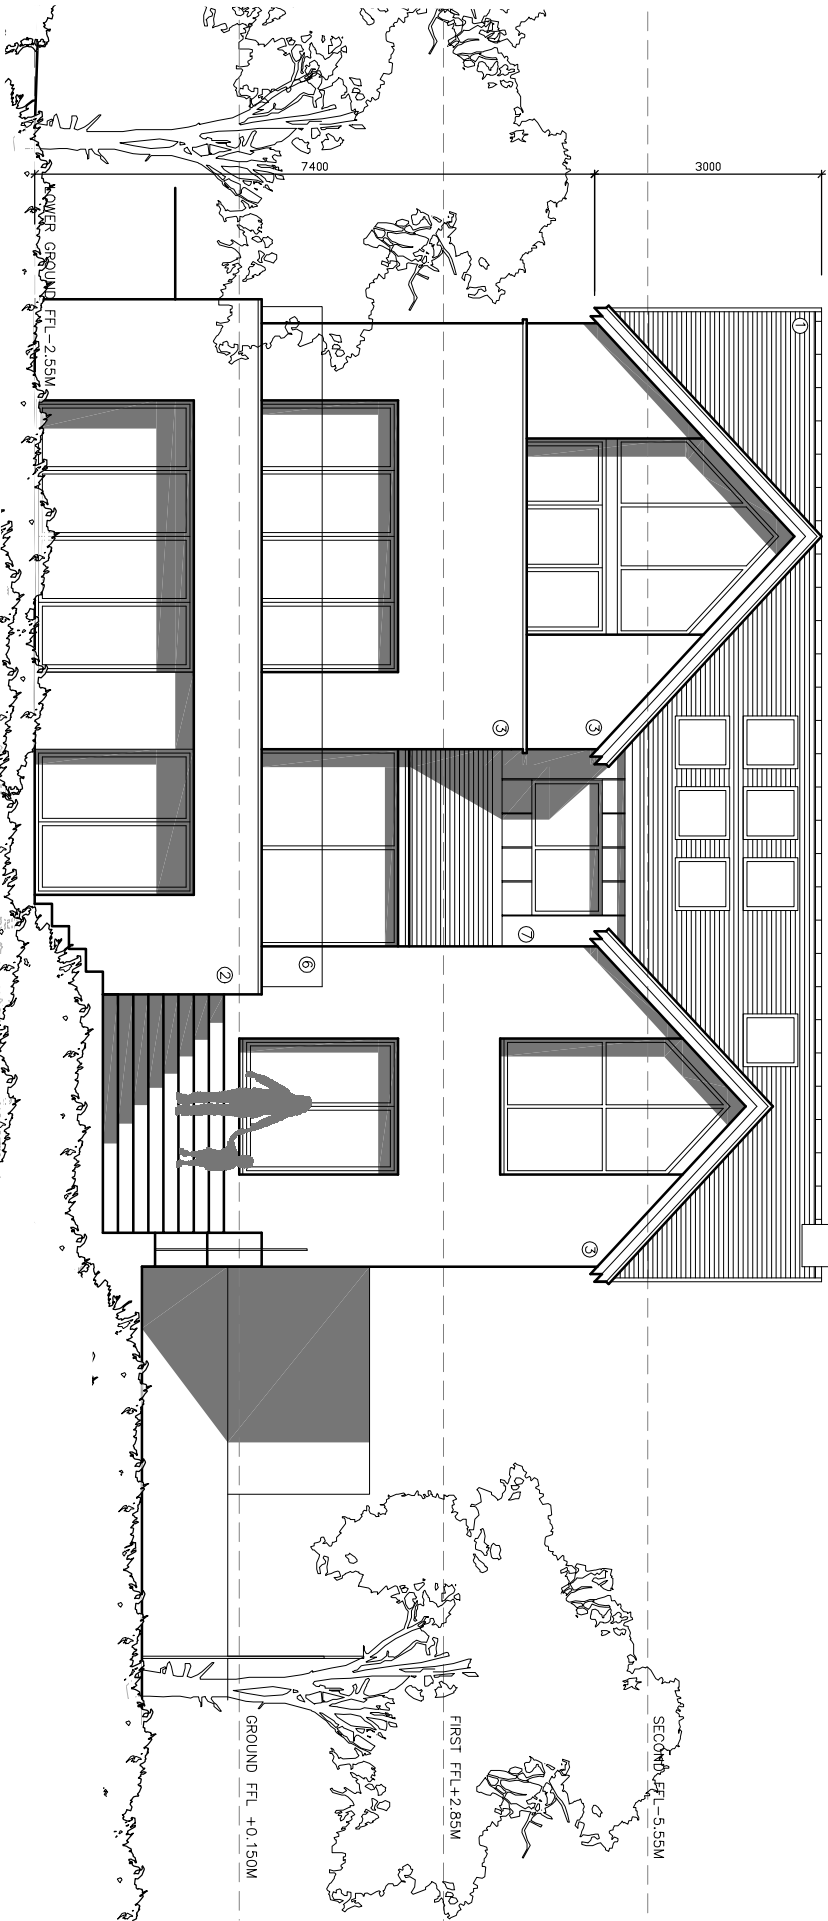

- MATERIALS**
1. NATURAL BLUE/GREY SLATE
 2. BRICKWORK
 3. SMOOTH SYNTHETIC RENDER
 4. UPVC OR ALUMINIUM WINDOWS/DOORS
 5. ALUMINIUM FLASHING
 6. GLASS BALUSTRADE
 7. ZINC CLADDING OR LEADWORK

PROPOSED NORTH WEST ELEVATION (3)

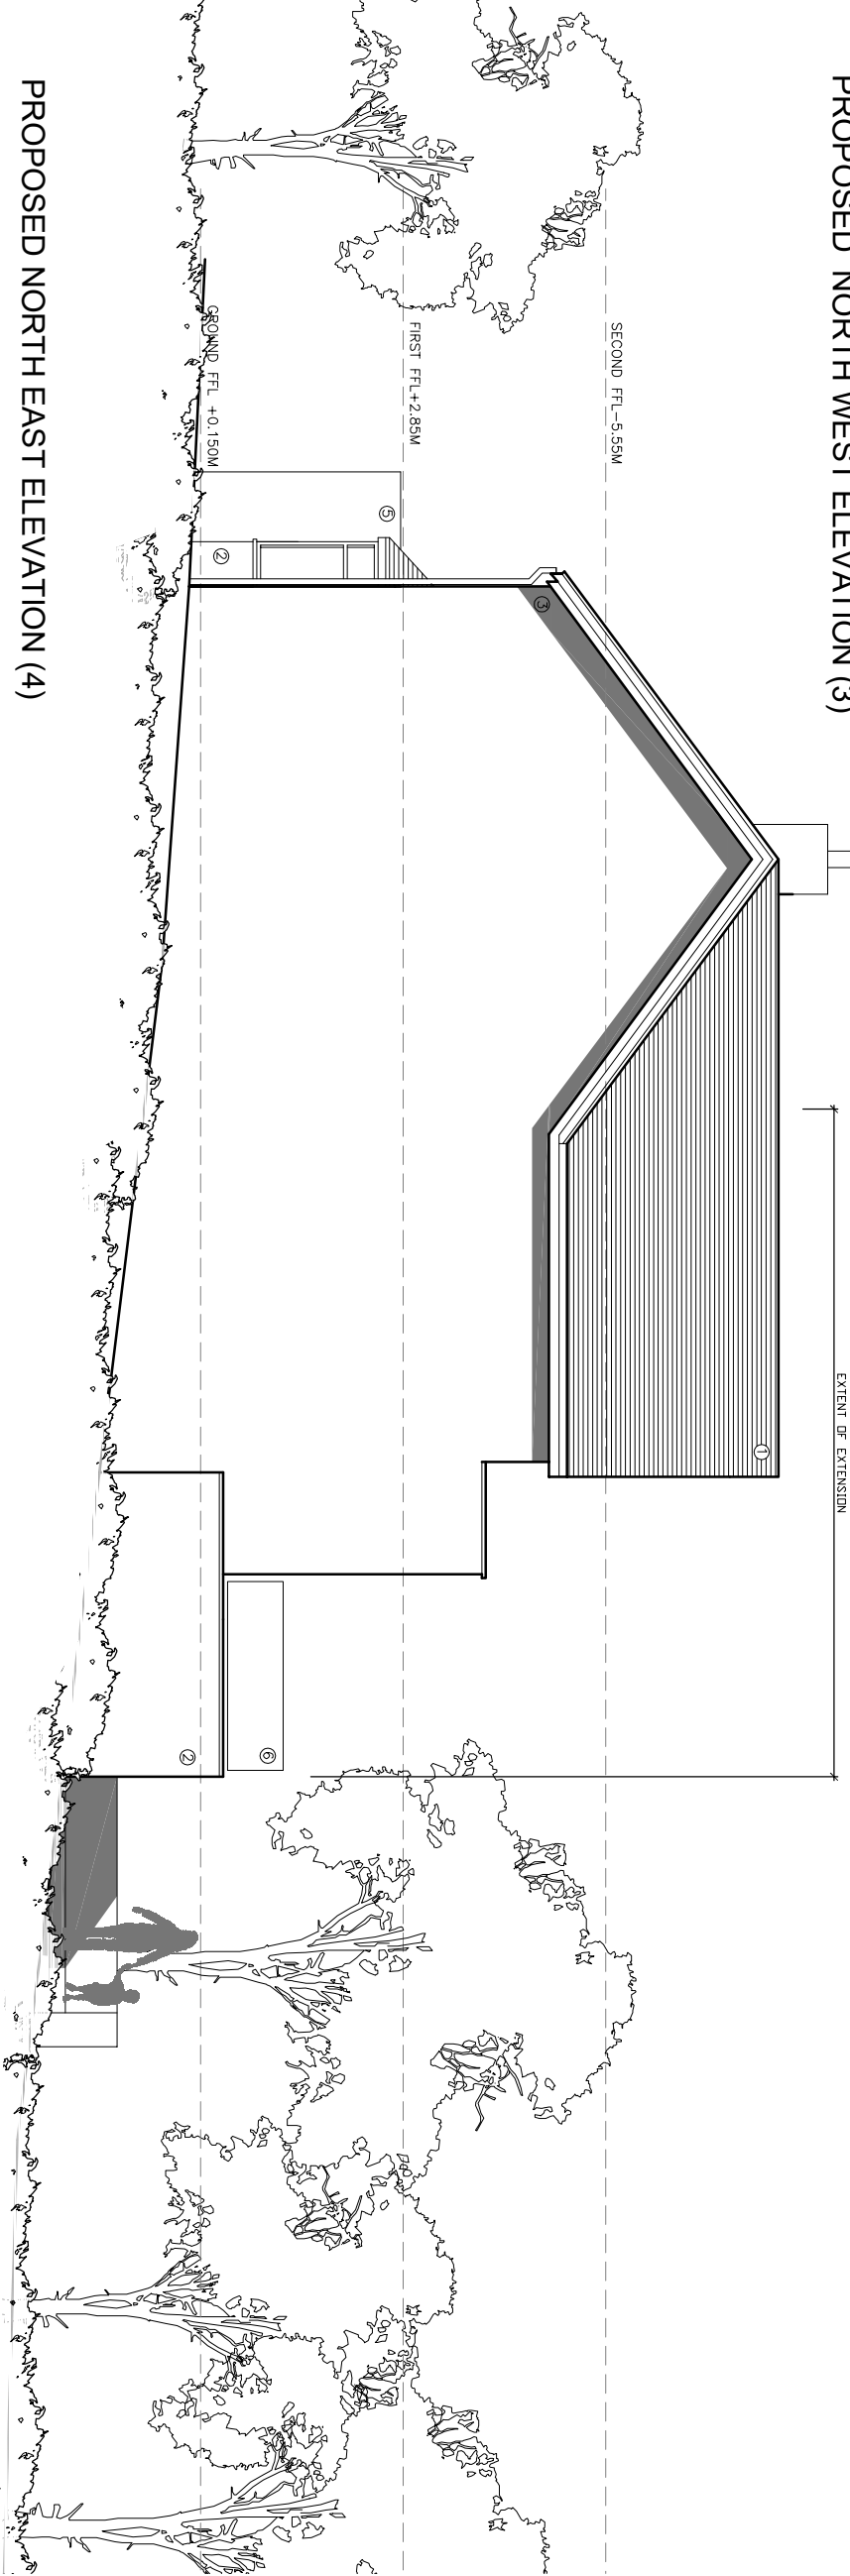

PROPOSED NORTH EAST ELEVATION (4)

©2020 architects Ltd 2020 | This Drawing is to be used in conjunction with all other project associated drawings and documents. Do not scale from this drawing. All dimensions, levels, and materials are to be confirmed with the client prior to construction or installation. This drawing is copyright of the architects. All

qww+q architects The Annex Lowerfold Farm Oswoldtwistle B354QA Tel: 01254 483648 Email: info@qwwarchitects.com Web: www.qwwarchitects.com Private Residential Housing Commercial Conservation Domestic		Architects Registration Board		Client MR_C_RAMSEY		Scale 1:100	Sheet Size A3	Drawing Number 20-049		Drawing By AW	Checked AW
Project LONGSIGHT_HOUSE LONGSIGHT_RD COPSTER_GREEN		Drawing Title PROPOSED_ELEVATIONS		Drawing Status PLANNING		Drawing Number PL/09		Revision A		Final Issue NOV_2020	