

Peter Hitchen  
Architects

Marathon House  
The Sidings Business Park  
Whalley, BB7 9SE

01254 823 885

[www.peterhitchenarchitects.co.uk](http://www.peterhitchenarchitects.co.uk)

NOTES:

No.	Description	Date

CLIENT:  
MR & MRS MARRIOT

PROJECT:  
LYNDON, NORTHCOTE ROAD,  
LANGHO

SHEET:  
**PROPOSED SITE  
PLAN**

Project number PHA/664

Date 26/10/2021


Drawn by DC

Checked by PH

**A1.2**

Scale 1 : 100

Sheet size A1

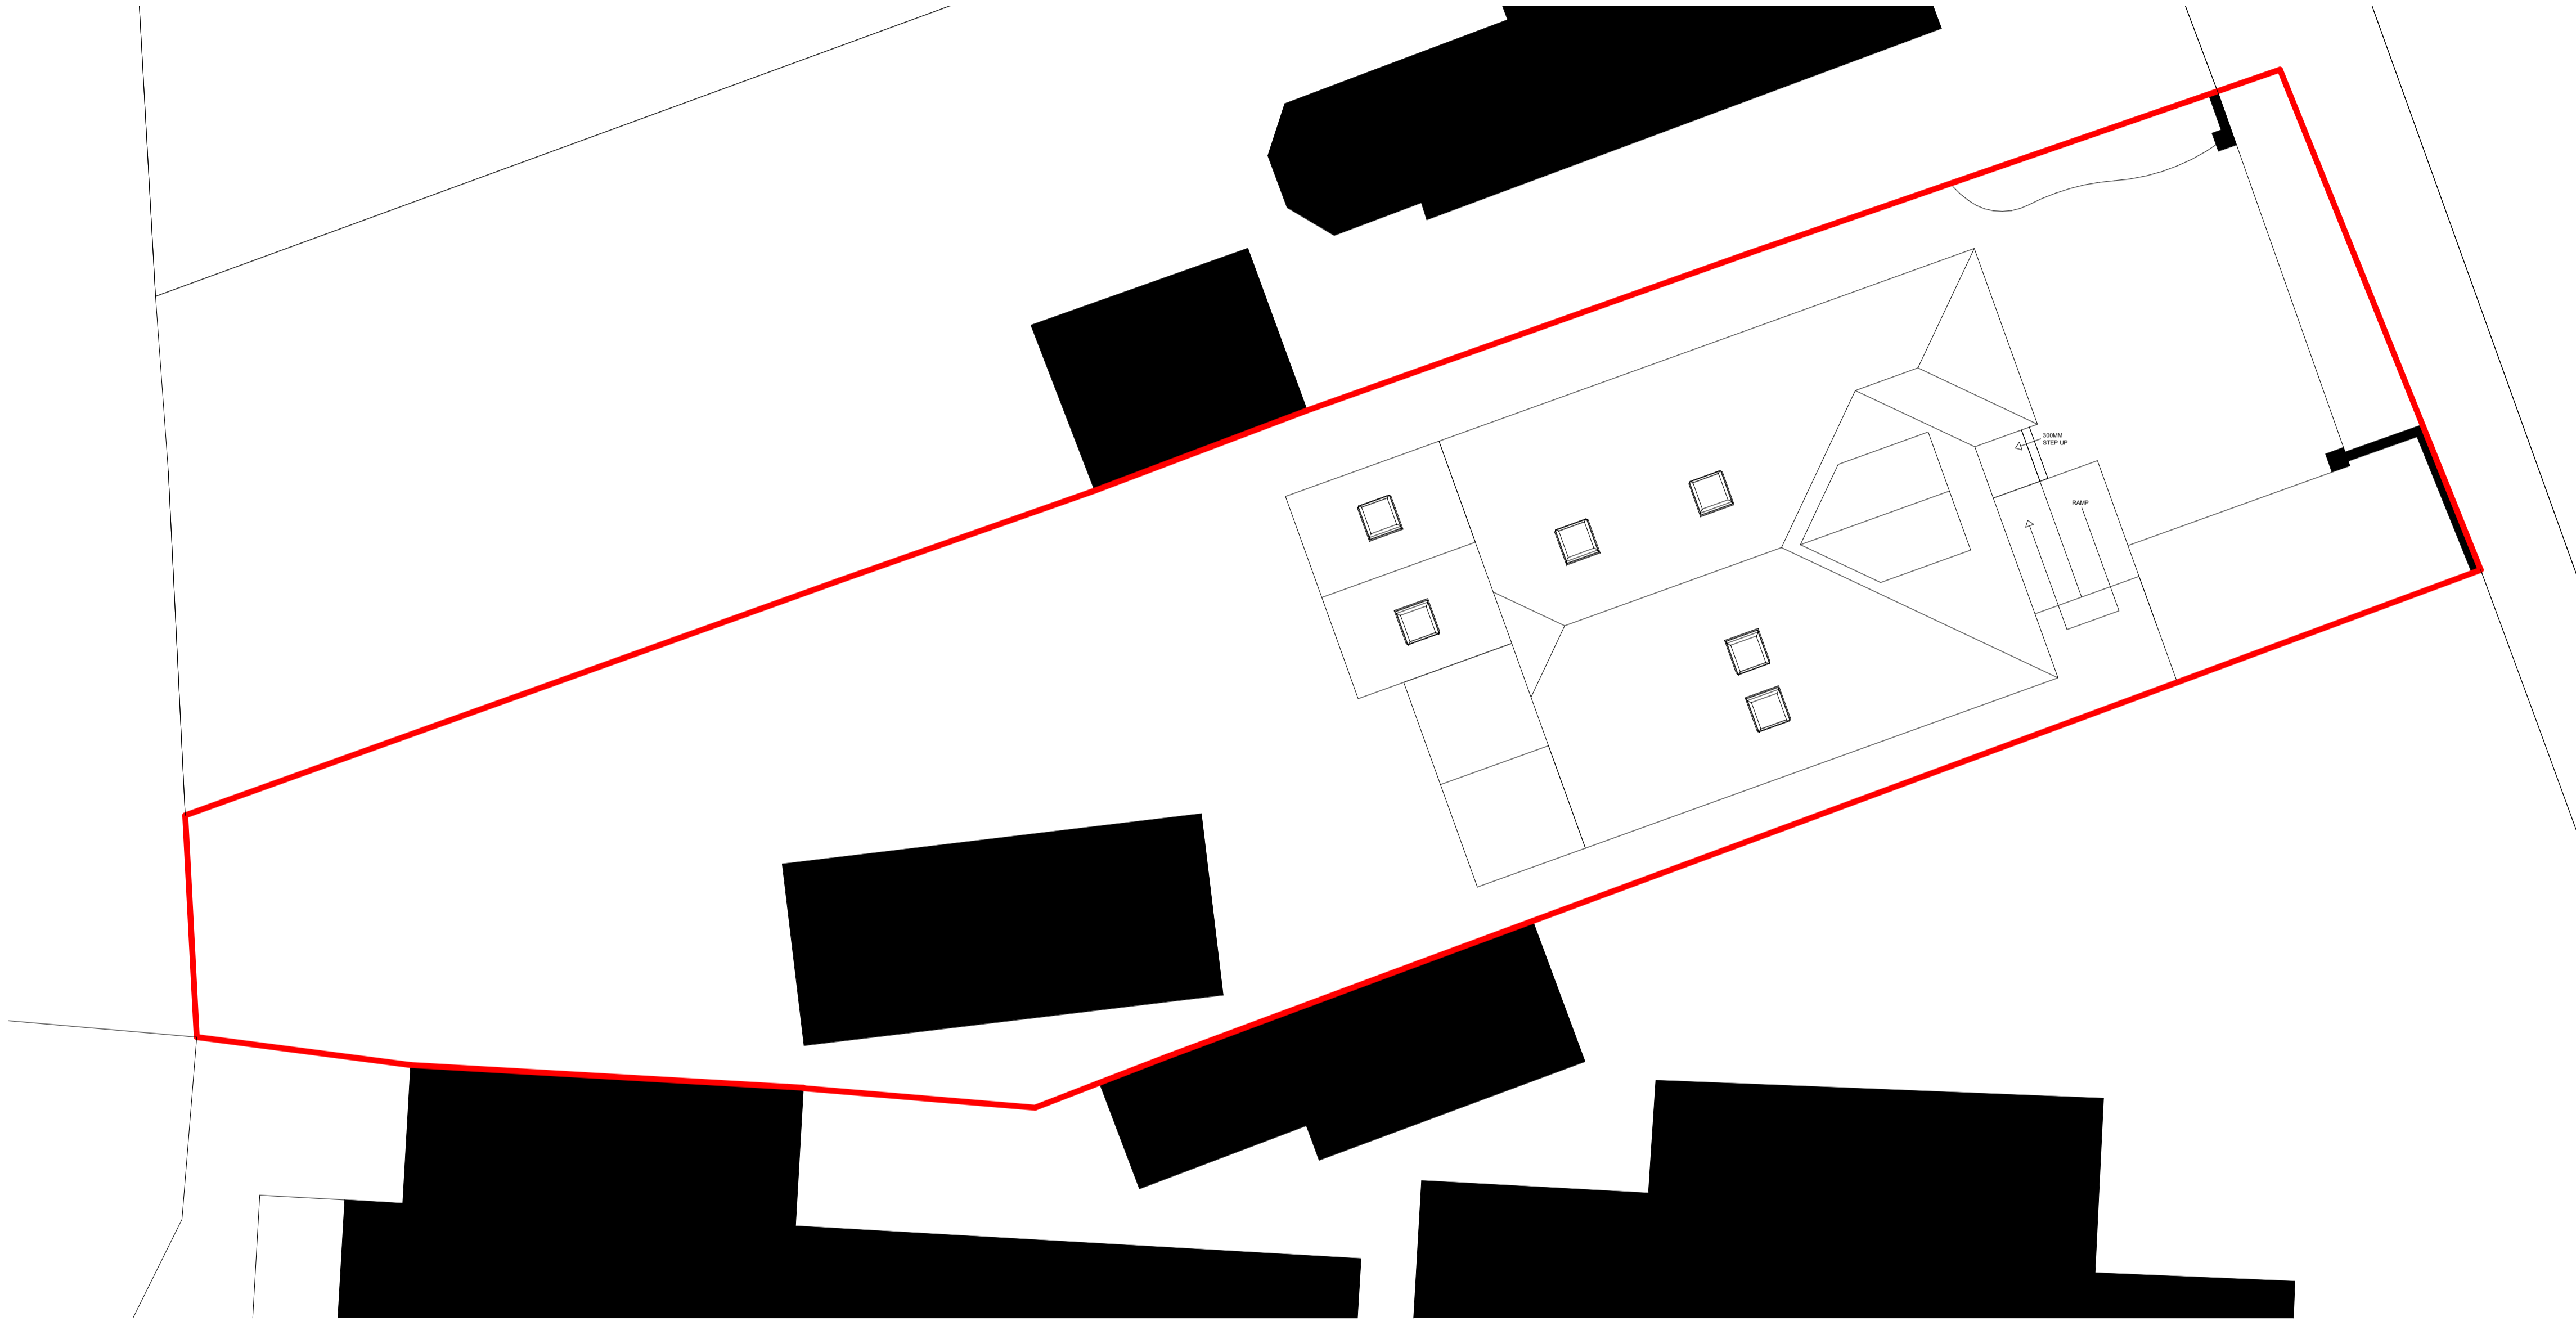

1 PROPOSED SITE PLAN  
1 : 100