


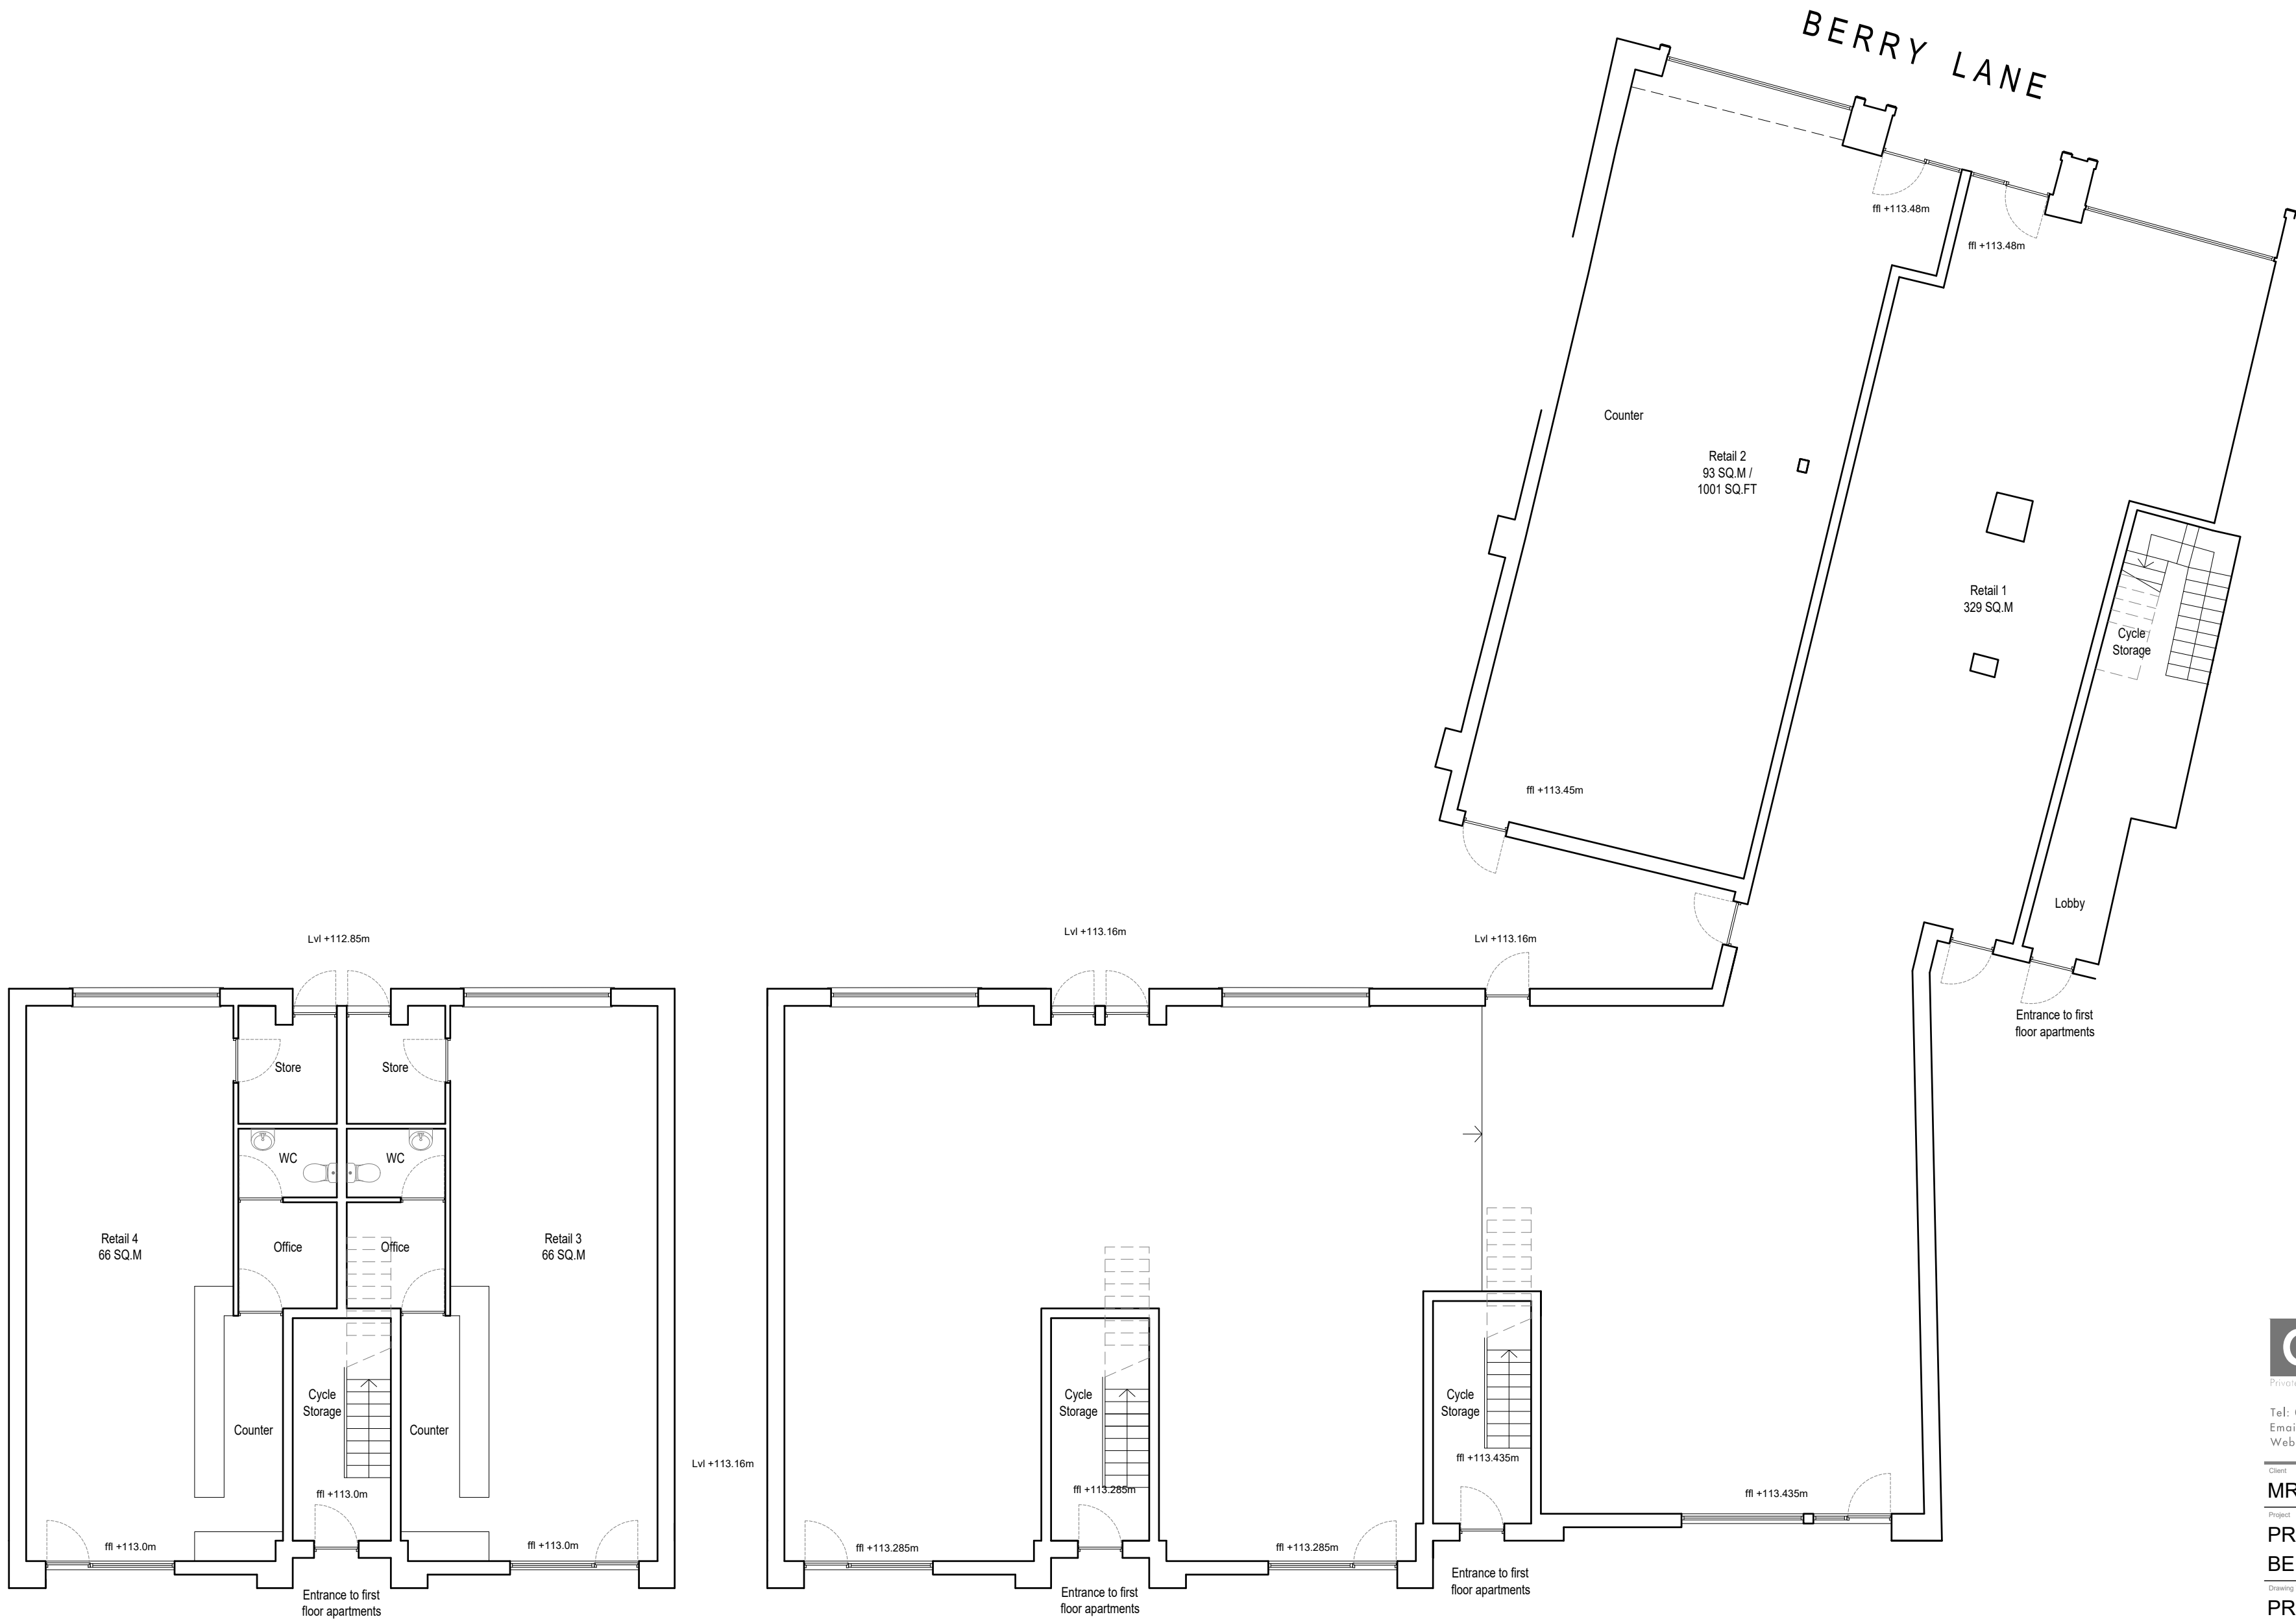

aw+a architects

Private Residential | Housing | Commercial | Conservation | Domestic

Tel: 01254 485848
Email: info@aw-aarchitects.com
Web: www.aw-aarchitects.com

Robinson's Barn
Worston
Clitheroe
Lancs
BB71QA

arb
Architects Registration Board

Client		
MR & MRS SWIFT		
Project		
PROPOSED MIXED USE DEVELOPMENT BERRY LANE, LONGRIDGE		
Drawing Title		
PROPOSED GROUND FLOOR PLAN		
Scale	Sheet Size	Drawing Status
1:100	A2	PLANNING
Job Number	Drawn By	Checked
21-043	AW	AW
Drawing Number	Revision	First Issue
PL08	-	-