


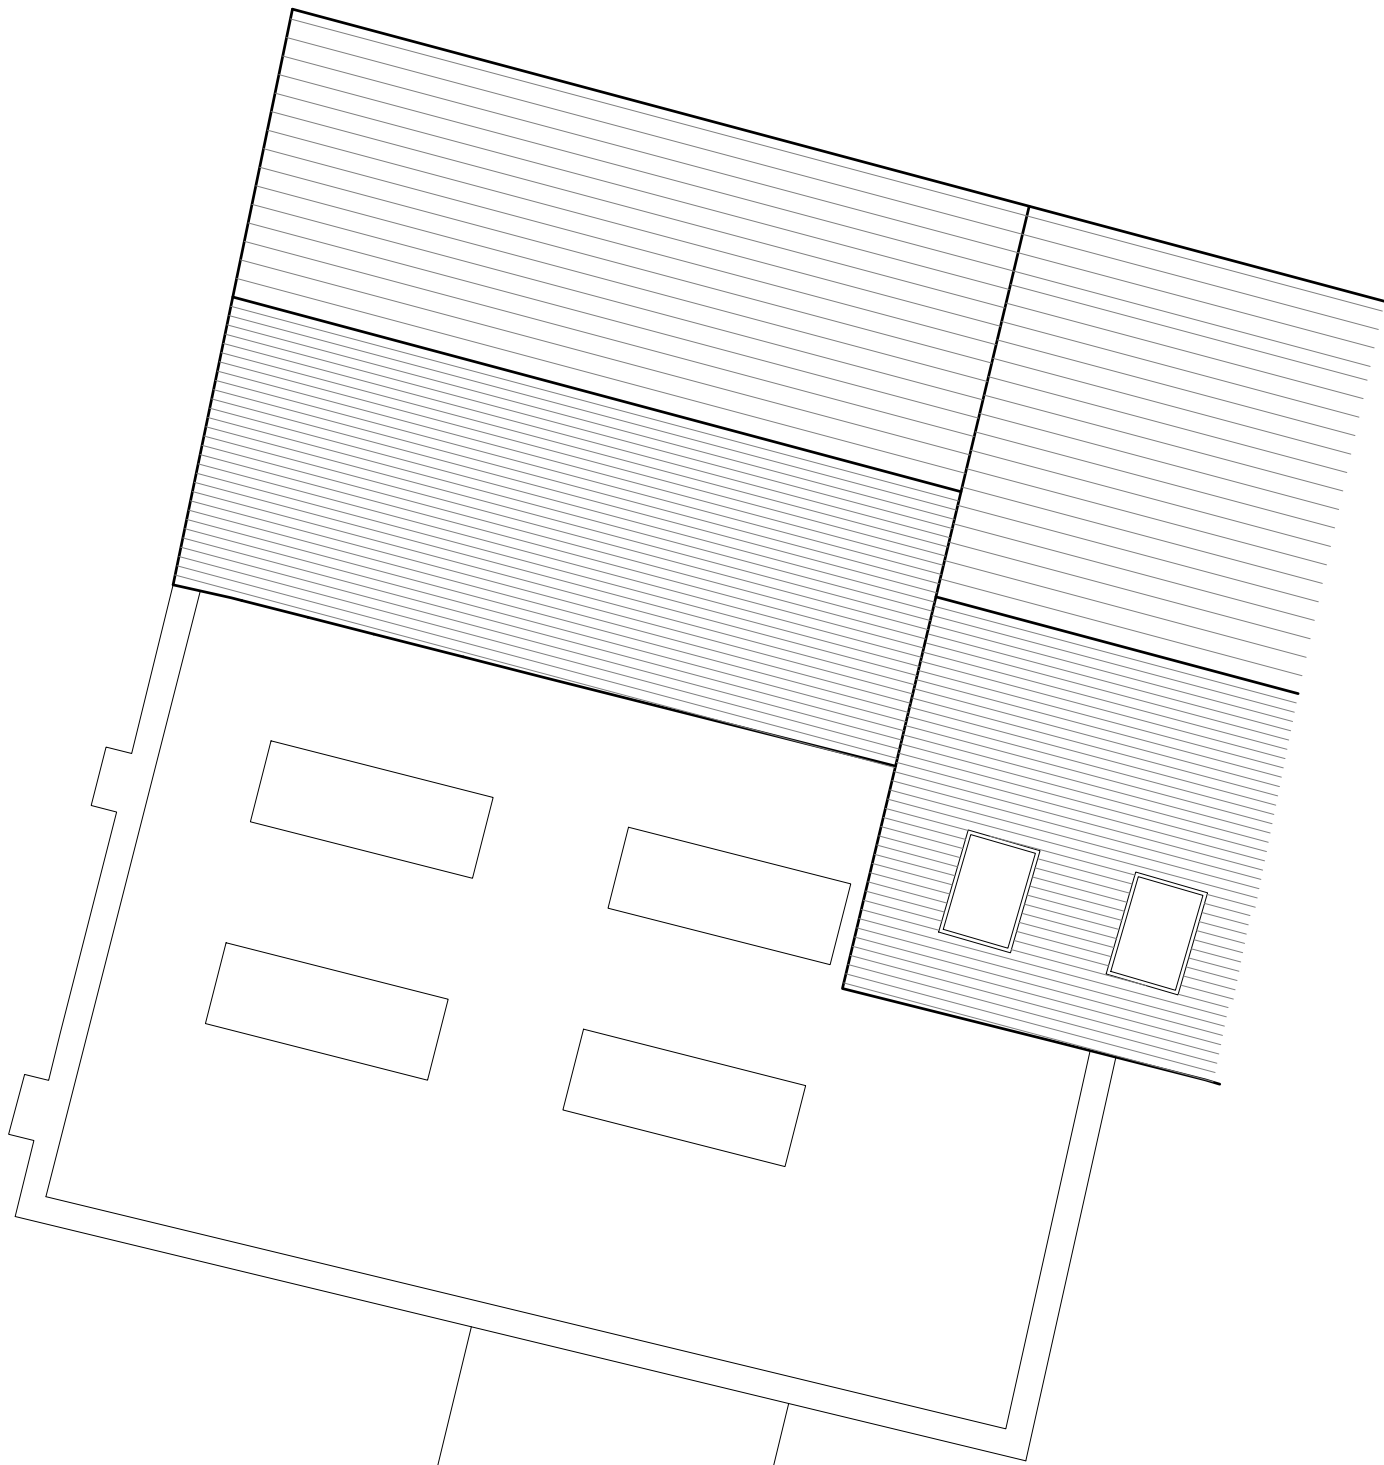

aw+a architects
Private Residential | Housing | Commercial | Conservation | Domestic

Tel: 01254 485848
Email: info@aw-aarchitects.com
Web: www.aw-aarchitects.com

Robinson's Barn
Worston
Clitheroe
Lancs
BB71QA
arb
Architects Registration Board

Client
MR & MRS SWIFT

Project
**PROPOSED MIXED USE DEVELOPMENT
BERRY LANE, LONGRIDGE**

Drawing Title
**PROPOSED SECOND
FLOOR PLAN**

Scale	Sheet Size	Drawing Status
1:100	A2	PLANNING
Job Number	Drawn By	Checked
21-043	AW	AW
Drawing Number	Revision	First Issue
PL10	-	-

©aw+a architects ltd 2020
This Drawing is to be read in conjunction with all other project associated drawings and information. Do not scale from this drawing. Report all errors, omissions and discrepancies to drawing author prior to construction or manufacture. This drawing is copyright and is the property of aw+a architects. ltd